

380 Clinton Avenue

PROPOSED
EXTERIOR
ALTERATION


LAURENCE G. JONES ARCHITECTS, PLLC

545 Eighth Avenue
16th Floor
New York, N.Y. 10018
Tel: (212) 290-9260
Fax: (212) 290-9263
ljones@lgjonesarchitects.com

INTERIOR DESIGNERS PROJECT MANAGEMENT


Rinehardt / Miller & Co., Inc.

28 Avenue at Port Imperial
Suite 336
West New York, NJ 07093
Tel: (212) 643-4283
Fax: (646) 390-2820
CP: (917) 294-5553
www.rinehardtmillerinteriors.com

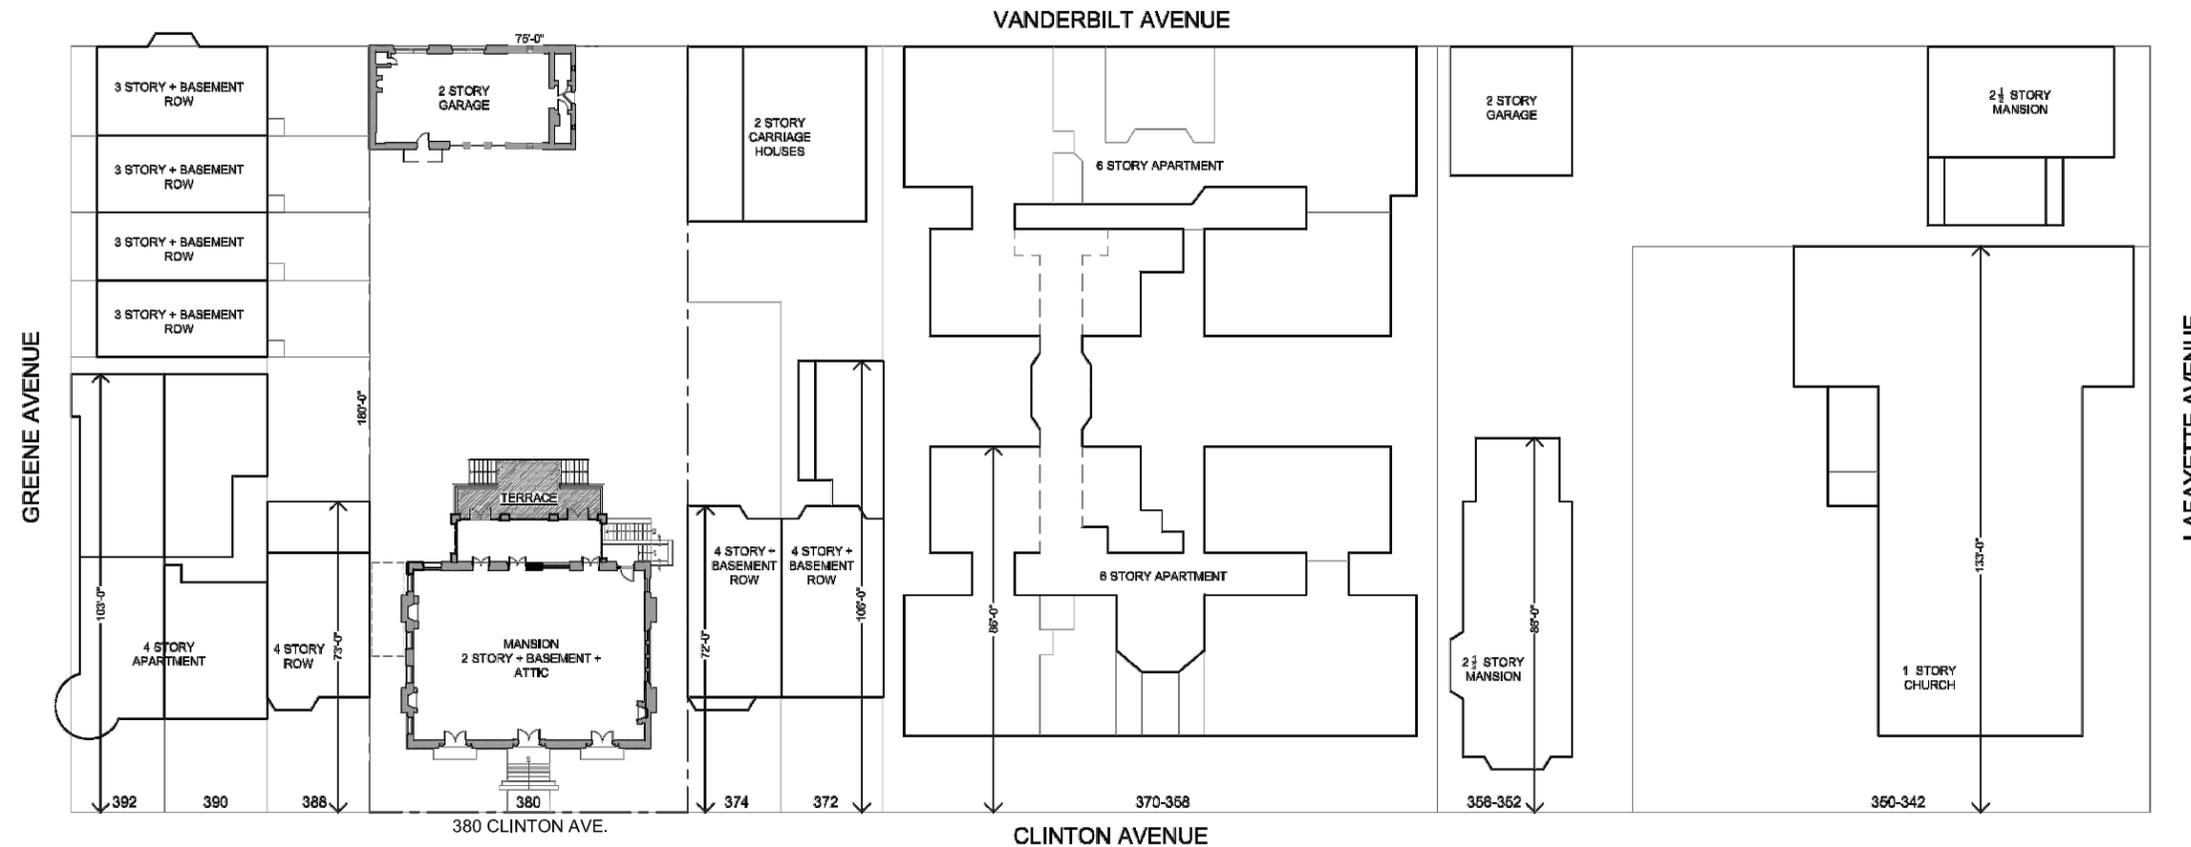

1 PLOT PLAN / BLOCK No. 1943
SCALE: N.T.S.

ALL DRAWN AND WRITTEN MATERIAL CONTAINED HEREIN IS THE SOLE PROPERTY OF LAURENCE G. JONES ARCHITECTS, PLLC, AND IS NOT TO BE REPRODUCED, COPIED, OR USED WITHOUT THE EXPRESS WRITTEN CONSENT OF LAURENCE G. JONES ARCHITECTS, PLLC. THE DRAWINGS ARE SCOPE DOCUMENTS WHICH INDICATE THE GENERAL SCOPE OF WORK, AND SUCH DO NOT NECESSARILY DESCRIBE ALL WORK REQUIRED FOR THE FULL PERFORMANCE AND COMPLETION OF THE WORK. GENERAL CONTRACTOR IS TO FURNISH AND INSTALL ALL ITEMS REQUIRED FOR THE COMPLETION OF HIS WORK WITHOUT ADJUSTMENT TO THE CONTRACT AMOUNT UNLESS THE SCOPE OF WORK CHANGES FROM THAT INDICATED ON THE DRAWINGS. IN THE EVENT OF A CONFLICT WITHIN OR AMONG THE CONTRACT DOCUMENTS, THAT DOCUMENT PLACING THE GREATEST BURDEN UPON THE GENERAL CONTRACTOR SHALL GOVERN. THE GENERAL CONTRACTOR SHALL CAREFULLY STUDY AND COMPARE ALL DRAWINGS, REPORTING ANY ERROR, INCONSISTENCY OR OMISSION HE MAY DISCOVER AND REPORT SAME TO LAURENCE G. JONES ARCHITECTS, PLLC, AND IN NO CASE SHALL HE PROCEED IN UNCERTAINTY.

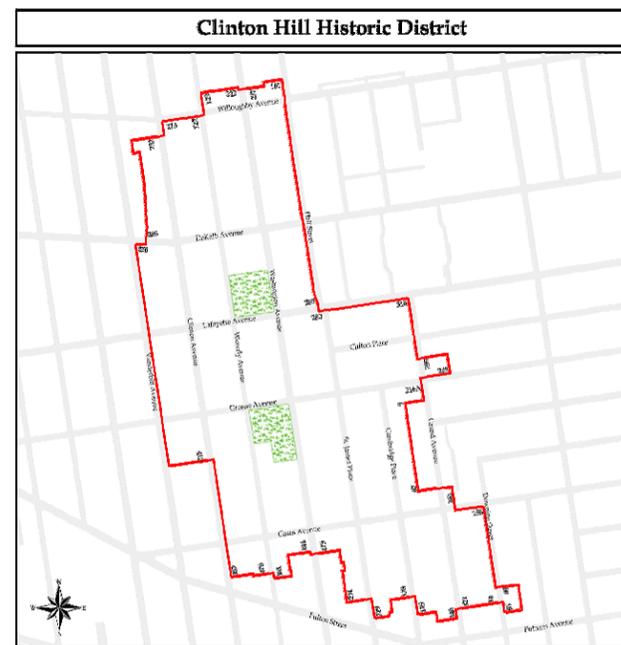

Clinton Hill Historic District
Brooklyn
Designated November 10, 1981

Historic District Boundaries



380 CLINTON AVENUE, BROOKLYN, NY 11238

NO.	DATE	ISSUED / REVISED
	15 SEP '15	ISSUE FOR REVIEW
	19 AUG '15	ISSUE FOR REVIEW

PROJECT:
RENOVATION
380 Clinton Avenue,
Brooklyn, NY 11238

DWG TITLE:
SITE PLAN

SEAL & SIGNATURE	DATE: 19 AUG. 2015
	PROJECT No. 11-053
	DRAWN BY: RCM
	CHECKED BY: LGJ
	DWG. No. LPC-002
	CADD FILE: 191118101.dwg
	02 OF 12

380 Clinton Avenue

PROPOSED
EXTERIOR
ALTERATION

LAURENCE G. JONES ARCHITECTS, PLLC

545 Eighth Avenue
16th Floor
New York, N.Y. 10018
Tel: (212) 290-9260
Fax: (212) 290-9263
ljones@lgjonesarchitects.com

INTERIOR DESIGNERS PROJECT MANAGEMENT

Rinehardt / Miller & Co., Inc.

28 Avenue at Port Imperial
Suite 336
West New York, NJ 07093
Tel: (212) 643-4263
Fax: (646) 300-2820
CP: (917) 294-5553
www.rinehardtmillerinteriors.com



ALL DRAWN AND WRITTEN MATERIAL CONTAINED HEREIN IS THE SOLE PROPERTY OF LAURENCE G. JONES ARCHITECTS, PLLC, AND SHALL NOT BE REPRODUCED, COPIED, OR USED WITHOUT THE EXPRESS WRITTEN CONSENT OF LAURENCE G. JONES ARCHITECTS, PLLC. THE DRAWINGS ARE SCOPE DOCUMENTS WHICH INDICATE THE GENERAL SCOPE OF WORK, AND SUCH DO NOT NECESSARILY DESCRIBE ALL WORK REQUIRED FOR THE FULL PERFORMANCE AND COMPLETION OF THE WORK. GENERAL CONTRACTOR IS TO FURNISH AND INSTALL ALL ITEMS REQUIRED FOR THE COMPLETION OF HIS WORK WITHOUT ADJUSTMENT TO THE CONTRACT AMOUNT UNLESS THE SCOPE OF WORK CHANGES FROM THAT INDICATED ON THE DRAWINGS. IN THE EVENT OF A CONFLICT WITHIN OR AMONG THE CONTRACT DOCUMENTS, THAT DOCUMENT PLACING THE GREATEST BURDEN UPON THE GENERAL CONTRACTOR SHALL GOVERN. THE GENERAL CONTRACTOR SHALL CAREFULLY STUDY AND COMPARE ALL DRAWINGS, REPORTING ANY ERROR, INCONSISTENCY OR OMISSION HE MAY DISCOVER AND REPORT SAME TO LAURENCE G. JONES ARCHITECTS, PLLC, AND IN NO CASE SHALL HE PROCEED IN UNCERTAINTY.



PHOTOGRAPHIC VIEW
N.T.S.



PHOTO/MONTAGE VIEW
N.T.S.

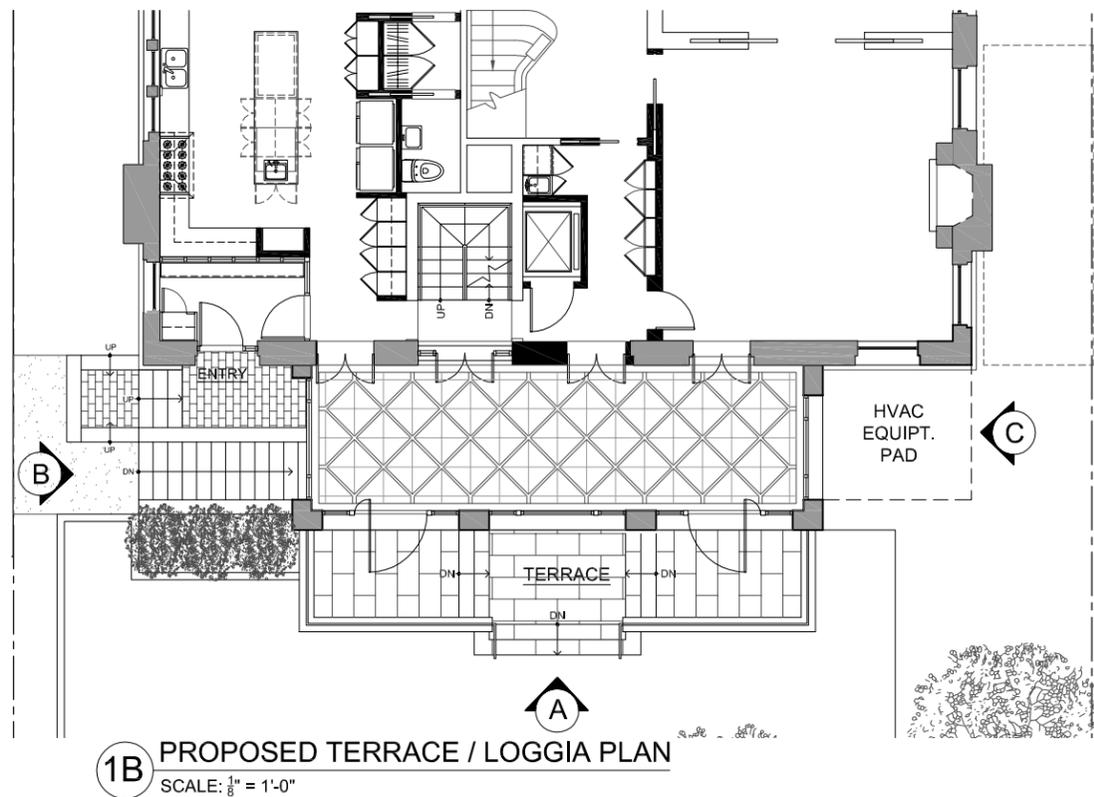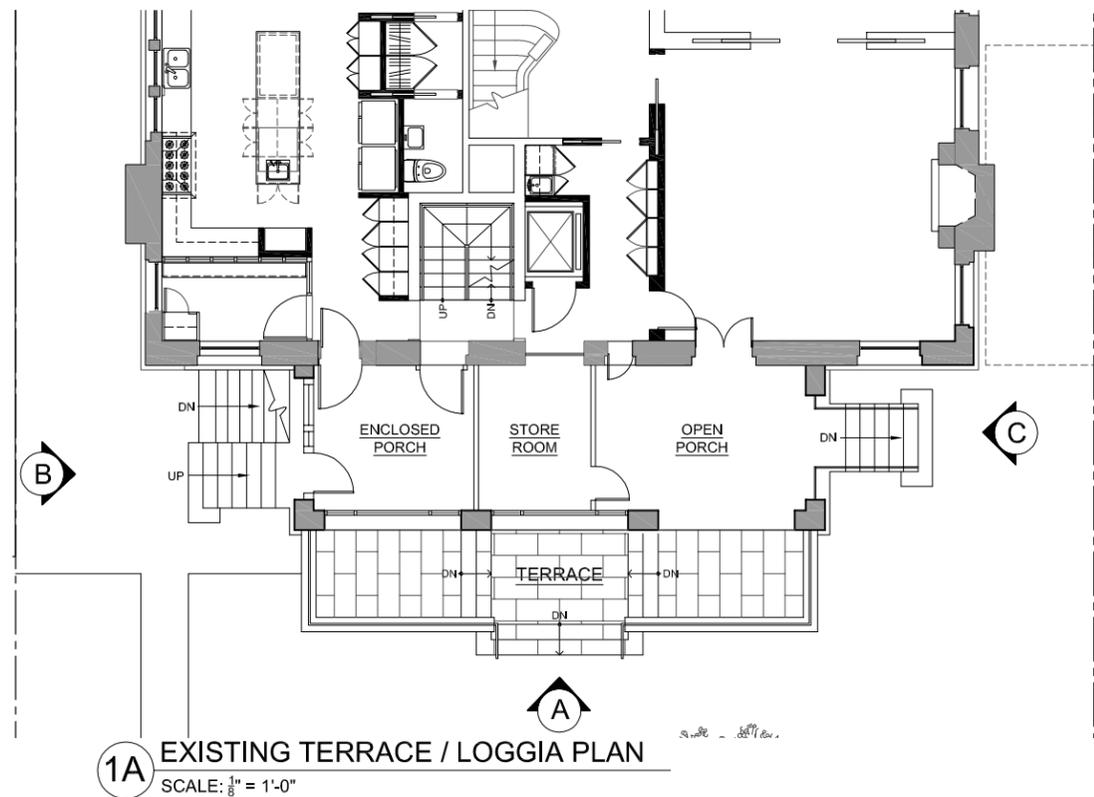

NO.	DATE	ISSUED / REVISED
	15 SEP '15	ISSUE FOR REVIEW
	19 AUG '15	ISSUE FOR REVIEW

PROJECT:
RENOVATION
380 Clinton Avenue,
Brooklyn, NY 11238

DWG TITLE:
**EXISTING & PROPOSED
WEST ELEVATION &
LOGGIA PLAN**

SEAL & SIGNATURE	DATE: 19 AUG. 2015
	PROJECT No. 11-053
	DRAWN BY: RCM
	CHECKED BY: LGJ
	DWG. No.
	LPC-007.2
CADD FILE:	11 OF 12

380 Clinton Avenue

PROPOSED
EXTERIOR
ALTERATION

LAURENCE G. JONES
ARCHITECTS, PLLC

545 Eighth Avenue
16th Floor
New York, N.Y. 10018
Tel: (212) 290-9260
Fax: (212) 290-9263
ljones@lgjonesarchitects.com

INTERIOR DESIGNERS
PROJECT MANAGEMENT

Rinehardt / Miller & Co., Inc.

28 Avenue at Port Imperial
Suite 336
West New York, NJ 07093
Tel: (212) 643-4263
Fax: (646) 390-2820
CP: (917) 294-5553
www.rinehardtmillerinteriors.com

ALL DRAWN AND WRITTEN MATERIAL CONTAINED HEREIN IS THE SOLE PROPERTY OF LAURENCE G. JONES ARCHITECTS, PLLC, AND IS NOT TO BE REPRODUCED, COPIED OR USED WITHOUT THE EXPRESS WRITTEN CONSENT OF LAURENCE G. JONES ARCHITECTS, PLLC. THE DRAWINGS ARE SCOPE DOCUMENTS WHICH INDICATE THE GENERAL SCOPE OF WORK, AND SUCH DO NOT NECESSARILY DESCRIBE ALL WORK REQUIRED FOR THE FULL PERFORMANCE AND COMPLETION OF THE WORK. GENERAL CONTRACTOR IS TO FURNISH AND INSTALL ALL ITEMS REQUIRED FOR THE COMPLETION OF HIS WORK WITHOUT ADJUSTMENT TO THE CONTRACT AMOUNT UNLESS THE SCOPE OF WORK CHANGES FROM THAT INDICATED ON THE DRAWINGS. IN THE EVENT OF A CONFLICT WITHIN OR AMONG THE CONTRACT DOCUMENTS, THAT DOCUMENT PLACING THE GREATEST BURDEN UPON THE GENERAL CONTRACTOR SHALL GOVERN. THE GENERAL CONTRACTOR SHALL CAREFULLY STUDY AND COMPARE ALL DRAWINGS, REPORTING ANY ERROR, INCONSISTENCY OR OMISSION HE MAY DISCOVER AND REPORT SAME TO LAURENCE G. JONES ARCHITECTS, PLLC, AND IN NO CASE SHALL HE PROCEED IN UNCERTAINTY.

15 SEP '15	ISSUE FOR REVIEW	
19 AUG '15	ISSUE FOR REVIEW	
NO.	DATE	ISSUED / REVISED


PROJECT:
RENOVATION
380 Clinton Avenue,
Brooklyn, NY 11238

DWG TITLE:
**EXISTING & PROPOSED
WEST ELEVATION &
LOGGIA PLAN**

SEAL & SIGNATURE	DATE: 19 AUG. 2015
	PROJECT No. 11-053
	DRAWN BY: RCM
	CHECKED BY: LGJ
	DWG. No.
	LPC-007
	CADD FILE: 11-053-11-053-LPC007.dwg
	09 OF 12




A EXISTING WEST ELEVATION
SCALE: 1/8" = 1'-0"

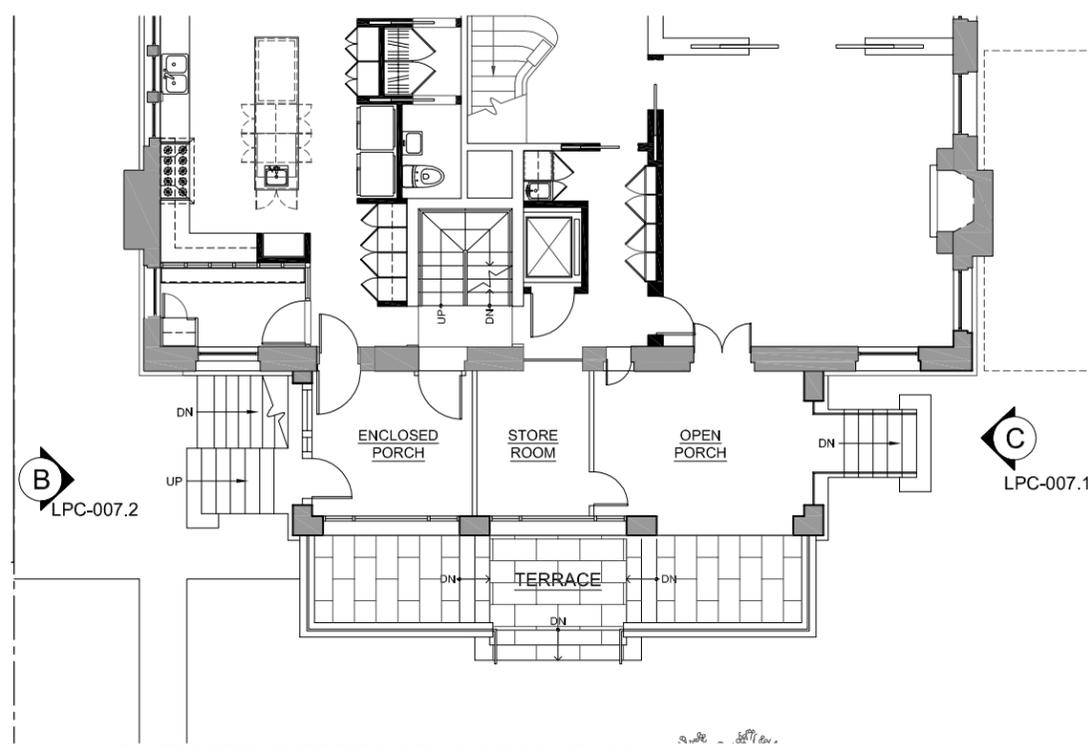

1A EXISTING TERRACE / LOGGIA PLAN
SCALE: 1/8" = 1'-0"



B PROPOSED WEST ELEVATION
SCALE: 1/8" = 1'-0"

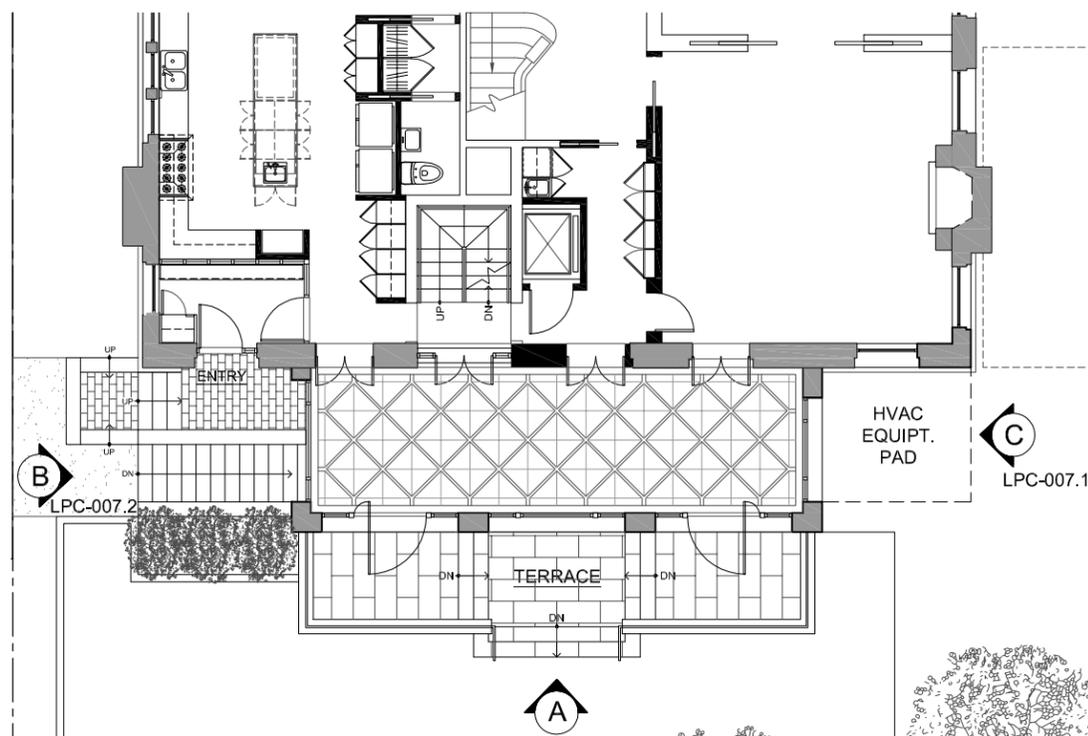

1B PROPOSED TERRACE / LOGGIA PLAN
SCALE: 1/8" = 1'-0"

380 Clinton Avenue

PROPOSED
EXTERIOR
ALTERATION

LAURENCE G. JONES ARCHITECTS, PLLC

545 Eighth Avenue
16th Floor
New York, N.Y. 10018
Tel: (212) 290-9260
Fax: (212) 290-9263
ljones@lgjonesarchitects.com

INTERIOR DESIGNERS PROJECT MANAGEMENT

Rinehardt / Miller & Co., Inc.

28 Avenue at Port Imperial
Suite 336
West New York, NJ 07093
Tel: (212) 643-4263
Fax: (646) 390-2820
CP: (917) 294-5553
www.rinehardtmillerinteriors.com

ALL DRAWN AND WRITTEN MATERIAL CONTAINED HEREIN IS THE SOLE PROPERTY OF LAURENCE G. JONES ARCHITECTS, PLLC, AND IS NOT TO BE REPRODUCED, COPIED OR USED WITHOUT THE EXPRESS WRITTEN CONSENT OF LAURENCE G. JONES ARCHITECTS, PLLC. THE DRAWINGS ARE SCOPE DOCUMENTS WHICH INDICATE THE GENERAL SCOPE OF WORK, AND SUCH DO NOT NECESSARILY DESCRIBE ALL WORK REQUIRED FOR THE FULL PERFORMANCE AND COMPLETION OF THE WORK. GENERAL CONTRACTOR IS TO FURNISH AND INSTALL ALL ITEMS REQUIRED FOR THE COMPLETION OF HIS WORK WITHOUT ADJUSTMENT TO THE CONTRACT AMOUNT UNLESS THE SCOPE OF WORK CHANGES FROM THAT INDICATED ON THE DRAWINGS. IN THE EVENT OF A CONFLICT WITHIN OR AMONG THE CONTRACT DOCUMENTS, THAT DOCUMENT PLACING THE GREATEST BURDEN UPON THE GENERAL CONTRACTOR SHALL GOVERN. THE GENERAL CONTRACTOR SHALL CAREFULLY STUDY AND COMPARE ALL DRAWINGS, REPORTING ANY ERROR, INCONSISTENCY OR OMISSION HE MAY DISCOVER AND REPORT SAME TO LAURENCE G. JONES ARCHITECTS, PLLC, AND IN NO CASE SHALL HE PROCEED IN UNCERTAINTY.



A EXISTING SOUTH ELEVATION
SCALE: $\frac{1}{8}'' = 1'-0''$



B EXISTING NORTH ELEVATION
SCALE: $\frac{1}{8}'' = 1'-0''$



A1 PROPOSED SOUTH ELEVATION
SCALE: $\frac{1}{8}'' = 1'-0''$



B1 PROPOSED NORTH ELEVATION
SCALE: $\frac{1}{8}'' = 1'-0''$

NO.	DATE	ISSUED / REVISED
	15 SEP '15	ISSUE FOR REVIEW
	19 AUG '15	ISSUE FOR REVIEW

PROJECT:
RENOVATION
380 Clinton Avenue,
Brooklyn, NY 11238

DWG TITLE:
**EXISTING & PROPOSED
SOUTH ELEVATION**

SEAL & SIGNATURE	DATE: 19 AUG. 2015
	PROJECT No. 11-053
	DRAWN BY: RCM
	CHECKED BY: LGJ
	DWG. No. LPC-007.1
CADD FILE:	10 OF 12

380 Clinton Avenue

PROPOSED
EXTERIOR
ALTERATION

LAURENCE G. JONES
ARCHITECTS, PLLC


545 Eighth Avenue
16th Floor
New York, N.Y. 10018
Tel: (212) 290-9260
Fax: (212) 290-9263
ljones@lgjonesarchitects.com

INTERIOR DESIGNERS
PROJECT MANAGEMENT


Rinehardt / Miller & Co., Inc.

28 Avenue at Port Imperial
Suite 336
West New York, NJ 07093
Tel: (212) 643-4283
Fax: (646) 300-2820
CP: (917) 294-5553
www.rinehardtmillerinteriors.com


ALL DRAWN AND WRITTEN MATERIAL CONTAINED HEREIN IS THE SOLE PROPERTY OF LAURENCE G. JONES ARCHITECTS, PLLC, AND IS NOT TO BE REPRODUCED, COPIED OR USED WITHOUT THE EXPRESS WRITTEN CONSENT OF LAURENCE G. JONES ARCHITECTS, PLLC. THE DRAWINGS ARE SCOPE DOCUMENTS WHICH INDICATE THE GENERAL SCOPE OF WORK, AND SUCH DO NOT NECESSARILY DESCRIBE ALL WORK REQUIRED FOR THE FULL PERFORMANCE AND COMPLETION OF THE WORK. GENERAL CONTRACTOR IS TO FURNISH AND INSTALL ALL ITEMS REQUIRED FOR THE COMPLETION OF HIS WORK WITHOUT ADJUSTMENT TO THE CONTRACT AMOUNT UNLESS THE SCOPE OF WORK CHANGES FROM THAT INDICATED ON THE DRAWINGS. IN THE EVENT OF A CONFLICT WITHIN OR AMONG THE CONTRACT DOCUMENTS, THAT DOCUMENT PLACING THE GREATEST BURDEN UPON THE GENERAL CONTRACTOR SHALL GOVERN. THE GENERAL CONTRACTOR SHALL CAREFULLY STUDY AND COMPARE ALL DRAWINGS, REPORTING ANY ERROR, INCONSISTENCY OR OMISSION HE MAY DISCOVER AND REPORT SAME TO LAURENCE G. JONES ARCHITECTS, PLLC, AND IN NO CASE SHALL HE PROCEED IN UNCERTAINTY.

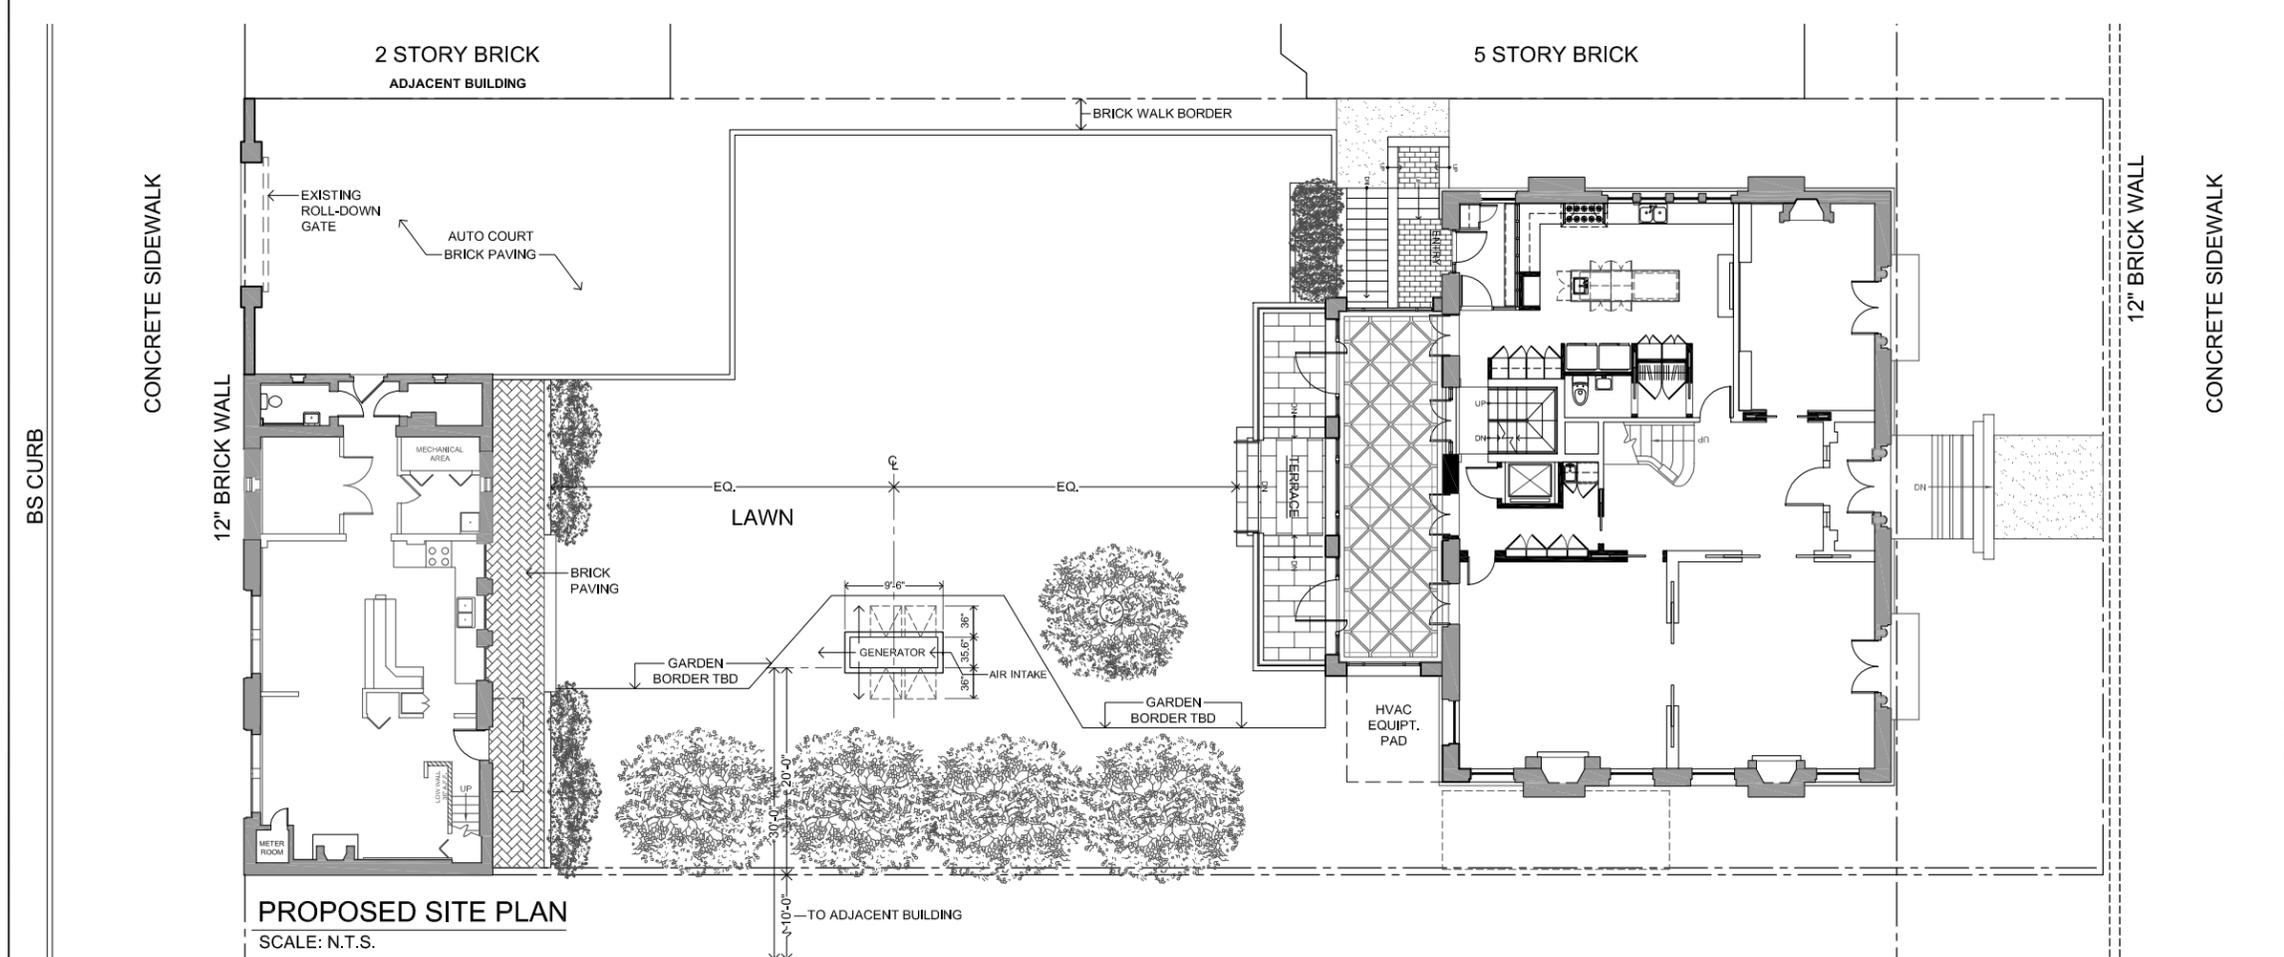

PROPOSED SITE PLAN
SCALE: N.T.S.

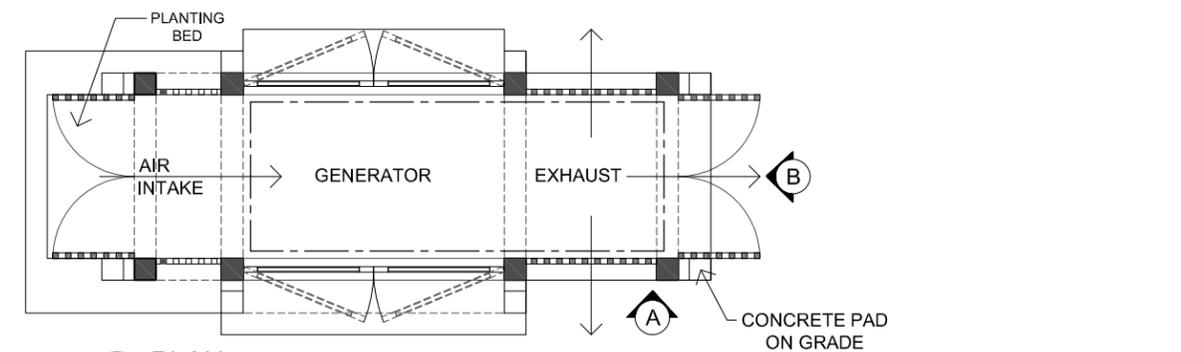

1 PLAN
SCALE: 3/8" = 1'-0"

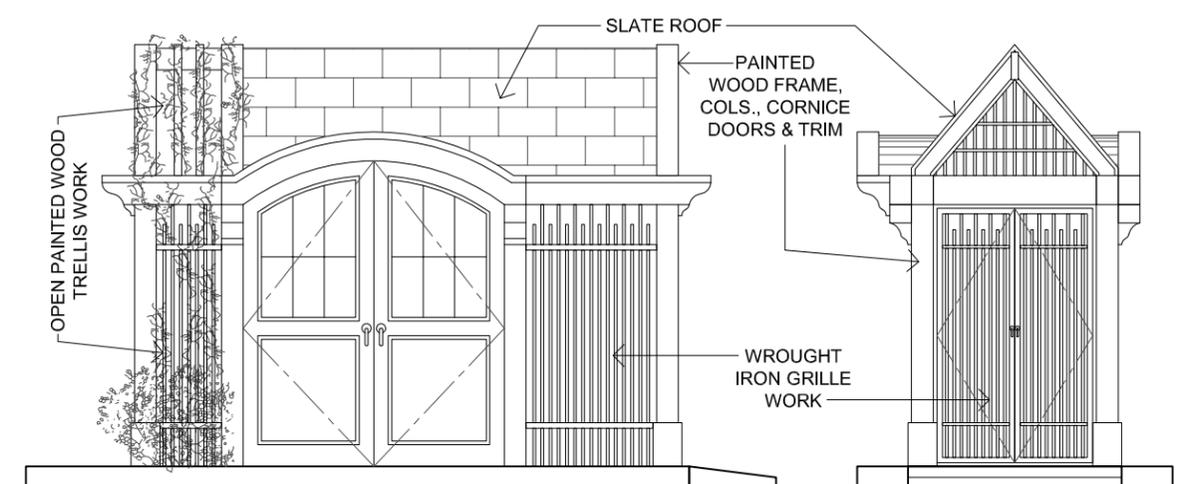

2 ELEVATION 'A'
SCALE: 3/8" = 1'-0"

3 ELEVATION 'B'
SCALE: 3/8" = 1'-0"



PHOTO No. 1
EXISTING CARRIAGE HOUSE.

NO.	DATE	ISSUED / REVISED
	15 SEP '15	ISSUE FOR REVIEW
	19 AUG '15	ISSUE FOR REVIEW

PROJECT:
RENOVATION
380 Clinton Avenue,
Brooklyn, NY 11238

DWG TITLE:
**PROPOSED SITE PLAN &
GARDEN PAVILION DETAILS**

SEAL & SIGNATURE	DATE: 19 AUG. 2015
	PROJECT No. 11-053
	DRAWN BY: RCM
	CHECKED BY: LGJ
	DWG. No.
	LPC-008
CADD FILE:	12 OF 12

380 Clinton Avenue

PROPOSED
EXTERIOR
ALTERATION

LAURENCE G. JONES ARCHITECTS, PLLC

545 Eighth Avenue
16th Floor
New York, N.Y. 10018
Tel: (212) 290-9260
Fax: (212) 290-9263
ljones@lgjonesarchitects.com

INTERIOR DESIGNERS PROJECT MANAGEMENT

Rinehardt / Miller & Co., Inc.

28 Avenue at Port Imperial
Suite 336
West New York, NJ 07093
Tel: (212) 643-4263
Fax: (646) 390-2820
CP: (917) 294-5553
www.rinehardtmillerinteriors.com



ALL DRAWN AND WRITTEN MATERIAL CONTAINED HEREIN IS THE SOLE PROPERTY OF LAURENCE G. JONES ARCHITECTS, PLLC, AND SHALL NOT BE REPRODUCED, COPIED, OR USED WITHOUT THE EXPRESS WRITTEN CONSENT OF LAURENCE G. JONES ARCHITECTS, PLLC. THE DRAWINGS ARE SCOPE DOCUMENTS WHICH INDICATE THE GENERAL SCOPE OF WORK, AND SUCH DO NOT NECESSARILY DESCRIBE ALL WORK REQUIRED FOR THE FULL PERFORMANCE AND COMPLETION OF THE WORK. GENERAL CONTRACTOR IS TO FURNISH AND INSTALL ALL ITEMS REQUIRED FOR THE COMPLETION OF HIS WORK WITHOUT ADJUSTMENT TO THE CONTRACT AMOUNT UNLESS THE SCOPE OF WORK CHANGES FROM THAT INDICATED ON THE DRAWINGS. IN THE EVENT OF A CONFLICT WITHIN OR AMONG THE CONTRACT DOCUMENTS, THAT DOCUMENT PLACING THE GREATEST BURDEN UPON THE GENERAL CONTRACTOR SHALL GOVERN. THE GENERAL CONTRACTOR SHALL CAREFULLY STUDY AND COMPARE ALL DRAWINGS, REPORTING ANY ERROR, INCONSISTENCY OR OMISSION HE MAY DISCOVER AND REPORT SAME TO LAURENCE G. JONES ARCHITECTS, PLLC, AND IN NO CASE SHALL HE PROCEED IN UNCERTAINTY.



PHOTOGRAPHIC VIEW
N.T.S.



PHOTO/MONTAGE VIEW
N.T.S.

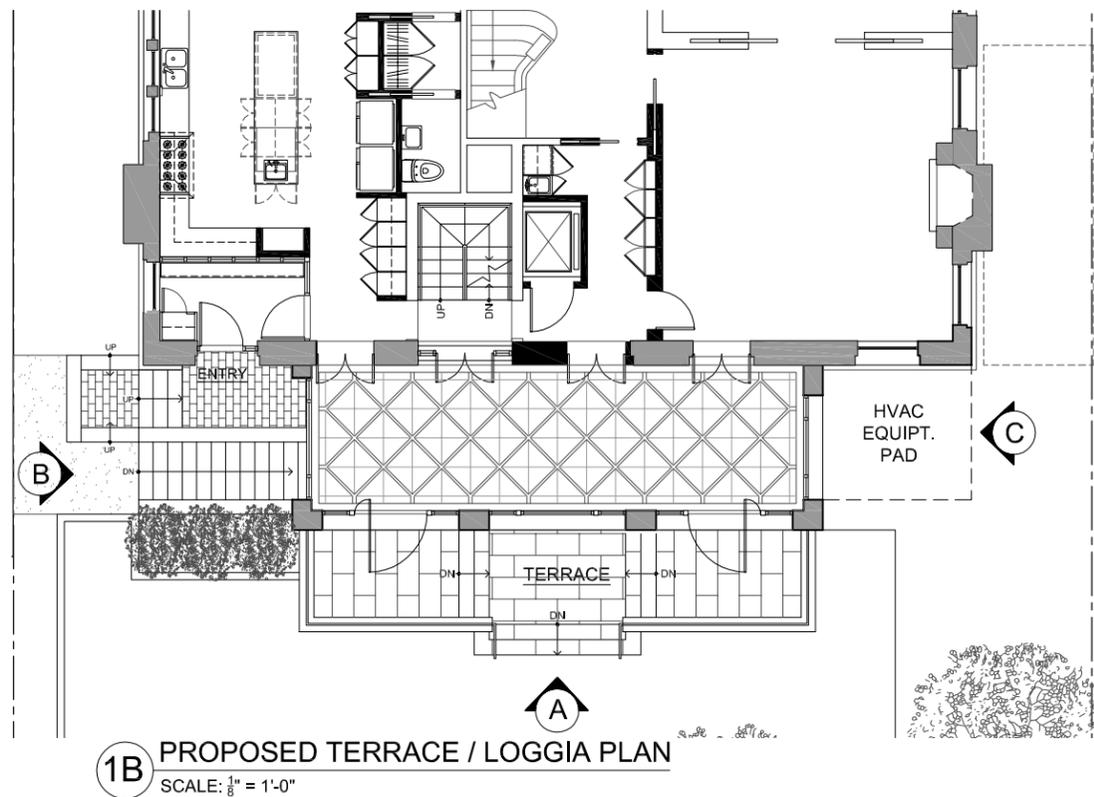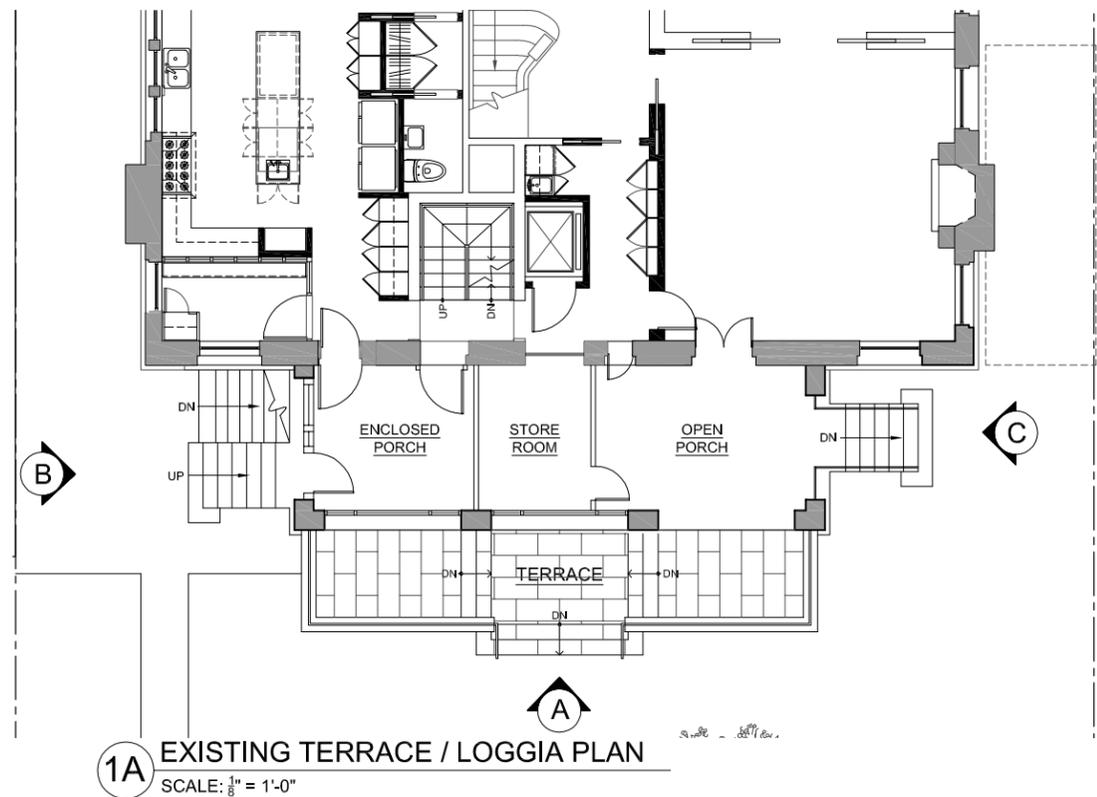

NO.	DATE	ISSUED / REVISED
	15 SEP '15	ISSUE FOR REVIEW
	19 AUG '15	ISSUE FOR REVIEW

PROJECT:
RENOVATION
380 Clinton Avenue,
Brooklyn, NY 11238

DWG TITLE:
**EXISTING & PROPOSED
WEST ELEVATION &
LOGGIA PLAN**

SEAL & SIGNATURE	DATE: 19 AUG. 2015
	PROJECT No. 11-053
	DRAWN BY: RCM
	CHECKED BY: LGJ
	DWG. No.
	LPC-007.2
CADD FILE:	11 OF 12