


SITE PLAN

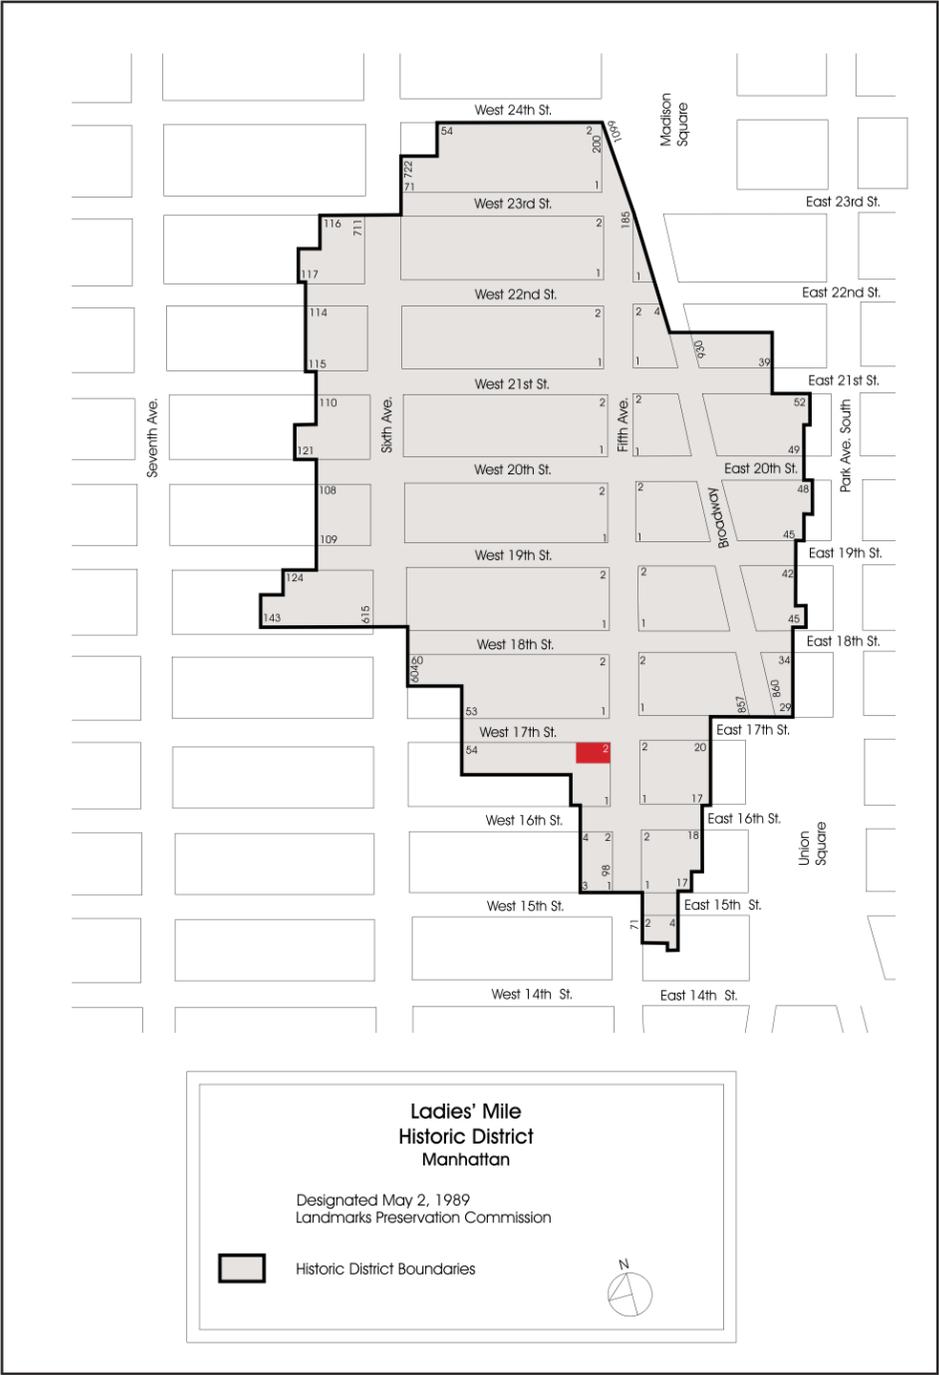

JONES SIGN
 Your Vision Accomplished
 GREEN BAY • PHILADELPHIA
 SAN DIEGO • LAS VEGAS
 www.jonessign.com

JOB #: 213955-R5
 DATE: 01.07.2016
 DESIGNER: Amanda Otto
 SALES REP: XXX
 PROJ MGR: Anna Spitzer

REV.	DATE	BY	DESCRIPTION
1	01.18.16	ATO	Added Options / Mounting Bar / New Blade Option
2	02.01.16	ATO	REFINE OPTIONS / ADD PHOTO FOR VARIANCE/ PERMITTING
3	02.22.16	TG	ADD MOCK-UP OF OPTION A MOUNTING
4	03.25.16	TG	REMOVE ALL BUT BLADE SIGN FROM SCOPE OF WORK / REVISE PROPOSED ELEVATION
5	04.14.16	TG	ADDED CUSTOMER-PROVIDED PHOTOS
6	00.00.00	XX	XXXX
7	00.00.00	XX	XXXX
8	00.00.00	XX	XXXX
9	00.00.00	XX	XXXX
10	00.00.00	XX	XXXX

CLIENT APPROVAL _____ DATE _____
 LANDLORD APPROVAL _____ DATE _____
 QC **QC APPROVED**
By Rhoda Schley at 11:07 am, Apr 14, 2016


lululemon  **athletica**

Flat Iron
 114 5th ave
 New York, NY 10037
 DESIGN PHASE: CONCEPTUAL

SHEET NUMBER

This is an original, unpublished drawing by Jones Sign Co., Inc. It is for your personal use in conjunction with a project being planned for you by JONES SIGN. It is not to be shown to anyone outside of your organization, nor is it to be used, reproduced, copied or exhibited in any fashion. Use of this design or the salient elements of this design in any sign done by any other company, without the express written permission of JONES SIGN, is forbidden by law and carries a civil forfeiture of up to 25% of the purchase price of the sign. JONES SIGN will endeavor to closely match colors, including PMS, where specified. We cannot guarantee exact matches due to varying compatibility of surface materials and paints used. All sizes and dimensions are illustrated for client's conception of project and are not to be understood as being exact size or exact scale.

EXISTING LULULEMON STOREFRONT w/ SIGNAGE

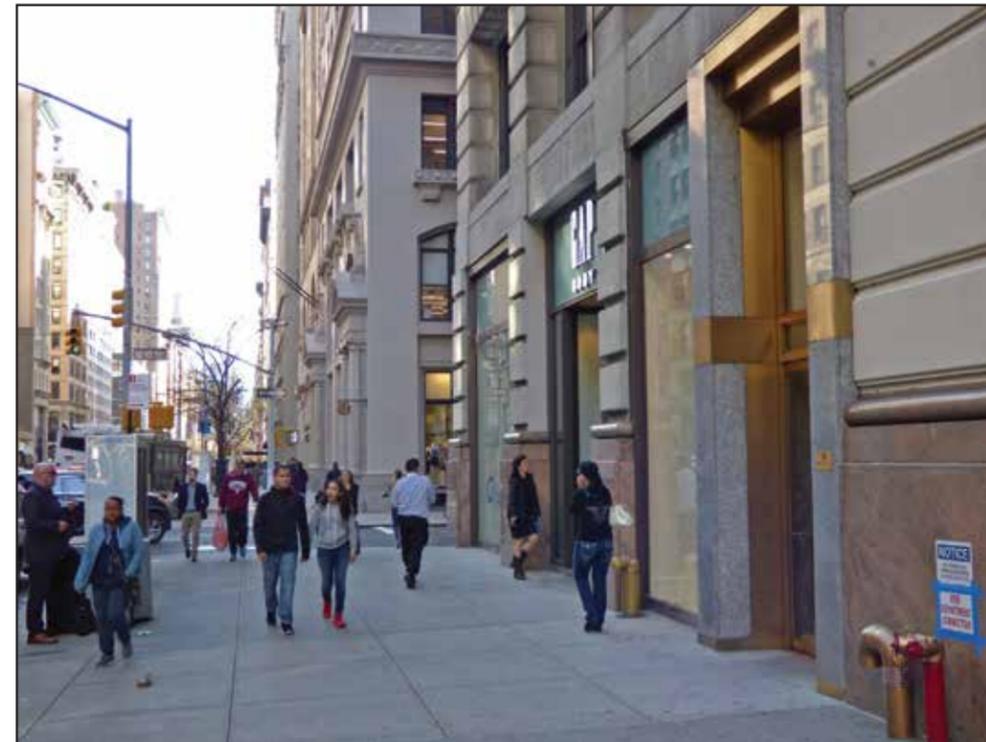

JONES SIGN
 Your Vision Accomplished
 GREEN BAY • PHILADELPHIA
 SAN DIEGO • LAS VEGAS
 www.jonessign.com

JOB #: 213955-R5
 DATE: 01.07.2016
 DESIGNER: Amanda Otto
 SALES REP: XXX
 PROJ MGR: Anna Spitzer

REV.	DATE	BY	DESCRIPTION
1	01.18.16	ATO	Added Options / Mounting Bar / New Blade Option
2	02.01.16	ATO	REFINE OPTIONS / ADD PHOTO FOR VARIANCE/ PERMITTING
3	02.22.16	TG	ADD MOCK-UP OF OPTION A MOUNTING
4	03.25.16	TG	REMOVE ALL BUT BLADE SIGN FROM SCOPE OF WORK / REVISE PROPOSED ELEVATION
5	04.14.16	TG	ADDED CUSTOMER-PROVIDED PHOTOS
6	00.00.00	XX	XXXX
7	00.00.00	XX	XXXX
8	00.00.00	XX	XXXX
9	00.00.00	XX	XXXX
10	00.00.00	XX	XXXX

CLIENT APPROVAL	DATE
LANDLORD APPROVAL	DATE
QC	QC APPROVED By Rhoda Schley at 11:07 am, Apr 14, 2016

lululemon  **athletica**

Flat Iron
 114 5th ave
 New York, NY 10037
 DESIGN PHASE: CONCEPTUAL

SHEET NUMBER
1.0

This is an original, unpublished drawing by Jones Sign Co., Inc. It is for your personal use in conjunction with a project being planned for you by JONES SIGN. It is not to be shown to anyone outside of your organization, nor is it to be used, reproduced, copied or exhibited in any fashion. Use of this design or the salient elements of this design in any sign done by any other company, without the express written permission of JONES SIGN, is forbidden by law and carries a civil forfeiture of up to 25% of the purchase price of the sign. JONES SIGN will endeavor to closely match colors, including PMS, where specified. We cannot guarantee exact matches due to varying compatibility of surface materials and paints used. All sizes and dimensions are illustrated for client's conception of project and are not to be understood as being exact size or exact scale.

EXISTING ADJACENT TENANT SIGNAGE



5TH AVE. & 17TH ST.



5TH AVE. & 17TH ST.



5TH AVE. & 18TH ST.



5TH AVE. & 19TH ST.

JONES SIGN
Your Vision Accomplished
GREEN BAY • PHILADELPHIA
SAN DIEGO • LAS VEGAS
www.jonessign.com

JOB #: 213955-R5
DATE: 01.07.2016
DESIGNER: Amanda Otto
SALES REP: XXX
PROJ MGR: Anna Spitzer

REV.	DATE	BY	DESCRIPTION
1	01.18.16	ATO	Added Options / Mounting Bar / New Blade Option
2	02.01.16	ATO	REFINE OPTIONS / ADD PHOTO FOR VARIANCE/ PERMITTING
3	02.22.16	TG	ADD MOCK-UP OF OPTION A MOUNTING
4	03.25.16	TG	REMOVE ALL BUT BLADE SIGN FROM SCOPE OF WORK / REVISE PROPOSED ELEVATION
5	04.14.16	TG	ADDED CUSTOMER-PROVIDED PHOTOS
6	00.00.00	XX	XXXX
7	00.00.00	XX	XXXX
8	00.00.00	XX	XXXX
9	00.00.00	XX	XXXX
10	00.00.00	XX	XXXX

CLIENT APPROVAL	DATE
LANDLORD APPROVAL	DATE
QC	QC APPROVED <small>By Rhoda Schley at 11:07 am, Apr 14, 2016</small>


lululemon  athletica

Flat Iron
114 5th ave
New York, NY 10037
DESIGN PHASE: CONCEPTUAL

SHEET NUMBER
2.0

This is an original, unpublished drawing by Jones Sign Co., Inc. It is for your personal use in conjunction with a project being planned for you by JONES SIGN. It is not to be shown to anyone outside of your organization, nor is it to be used, reproduced, copied or exhibited in any fashion. Use of this design or the salient elements of this design in any sign done by any other company, without the express written permission of JONES SIGN, is forbidden by law and carries a civil forfeiture of up to 25% of the purchase price of the sign. JONES SIGN will endeavor to closely match colors, including PMS, where specified. We cannot guarantee exact matches due to varying compatibility of surface materials and paints used. All sizes and dimensions are illustrated for client's conception of project and are not to be understood as being exact size or exact scale.

EXTERIOR STOREFRONT ELEVATIONS

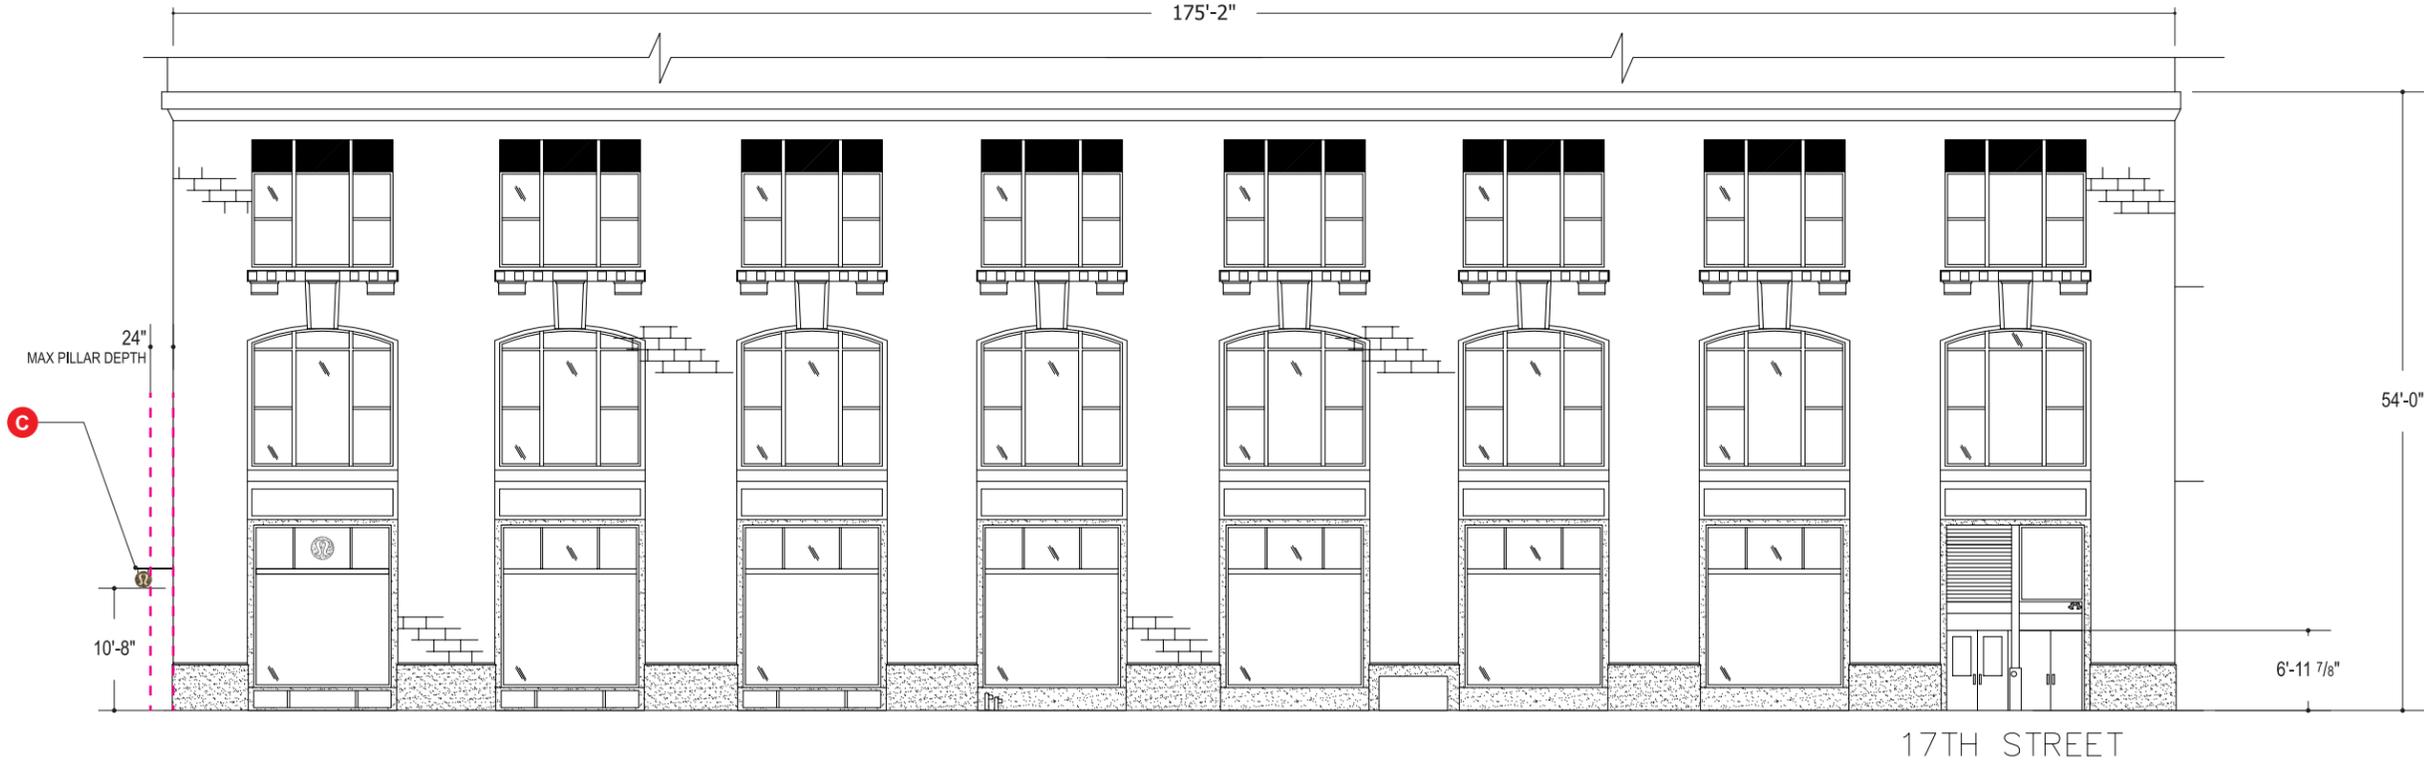

JONES SIGN
 Your Vision Accomplished
 GREEN BAY • PHILADELPHIA
 SAN DIEGO • LAS VEGAS
 www.jonessign.com

JOB #: 213955-R5
 DATE: 01.07.2016
 DESIGNER: Amanda Otto
 SALES REP: XXX
 PROJ MGR: Anna Spitzer

REV.	DATE	BY	DESCRIPTION
1	01.18.16	ATO	Added Options / Mounting Bar / New Blade Option
2	02.01.16	ATO	REFINE OPTIONS / ADD PHOTO FOR VARIANCE/ PERMITTING
3	02.22.16	TG	ADD MOCK-UP OF OPTION A MOUNTING
4	03.25.16	TG	REMOVE ALL BUT BLADE SIGN FROM SCOPE OF WORK / REVISE PROPOSED ELEVATION
5	04.14.16	TG	ADDED CUSTOMER-PROVIDED PHOTOS
6	00.00.00	XX	XXXX
7	00.00.00	XX	XXXX
8	00.00.00	XX	XXXX
9	00.00.00	XX	XXXX
10	00.00.00	XX	XXXX

CLIENT APPROVAL _____ DATE _____
 LANDLORD APPROVAL _____ DATE _____
 QC **QC APPROVED**
By Rhoda Schley at 11:07 am, Apr 14, 2016






lululemon  **athletica**

Flat Iron
 114 5th ave
 New York, NY 10037
 DESIGN PHASE: CONCEPTUAL

SHEET NUMBER
3.0

This is an original, unpublished drawing by Jones Sign Co., Inc. It is for your personal use in conjunction with a project being planned for you by JONES SIGN. It is not to be shown to anyone outside of your organization, nor is it to be used, reproduced, copied or exhibited in any fashion. Use of this design or the salient elements of this design in any sign done by any other company, without the express written permission of JONES SIGN, is forbidden by law and carries a civil forfeiture of up to 25% of the purchase price of the sign. JONES SIGN will endeavor to closely match colors, including PMS, where specified. We cannot guarantee exact matches due to varying compatibility of surface materials and paints used. All sizes and dimensions are illustrated for client's conception of project and are not to be understood as being exact size or exact scale.

BL.1C CUSTOM D/F INTERNALLY LIT BLADE (Qty 1)

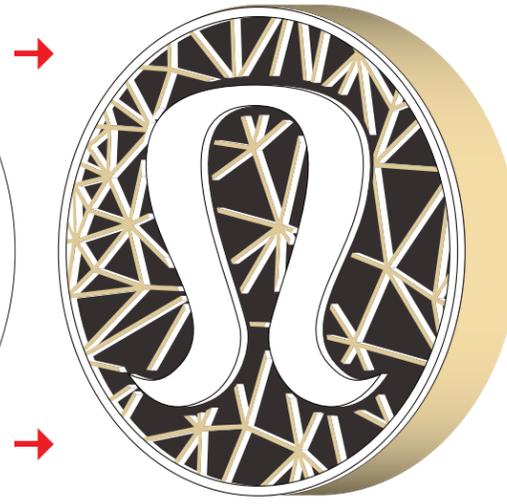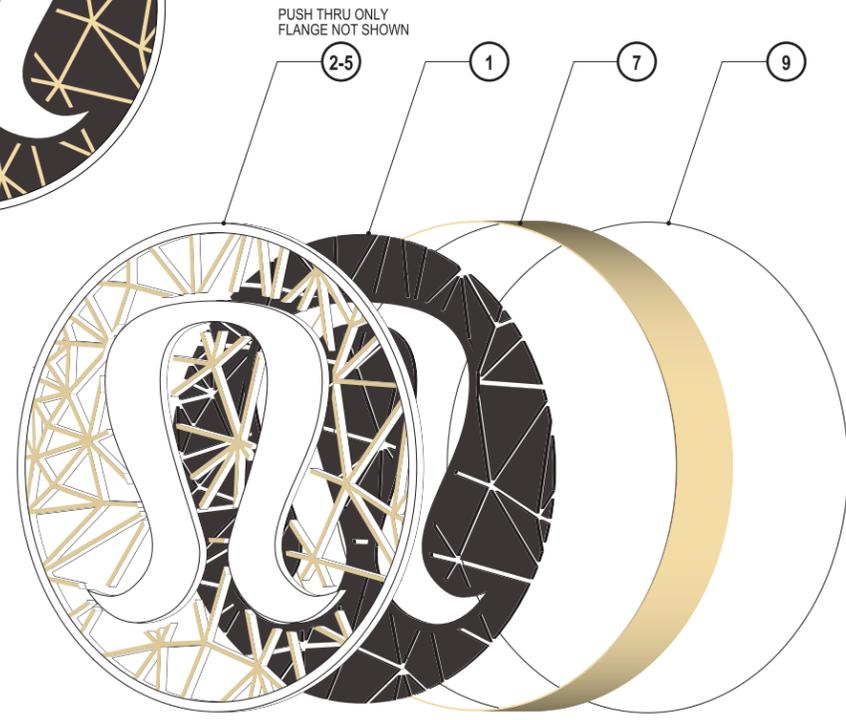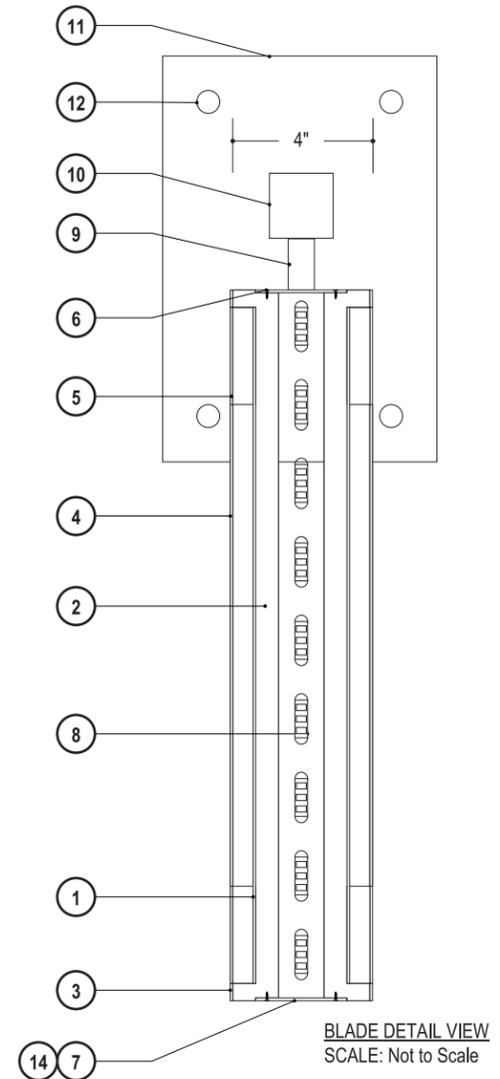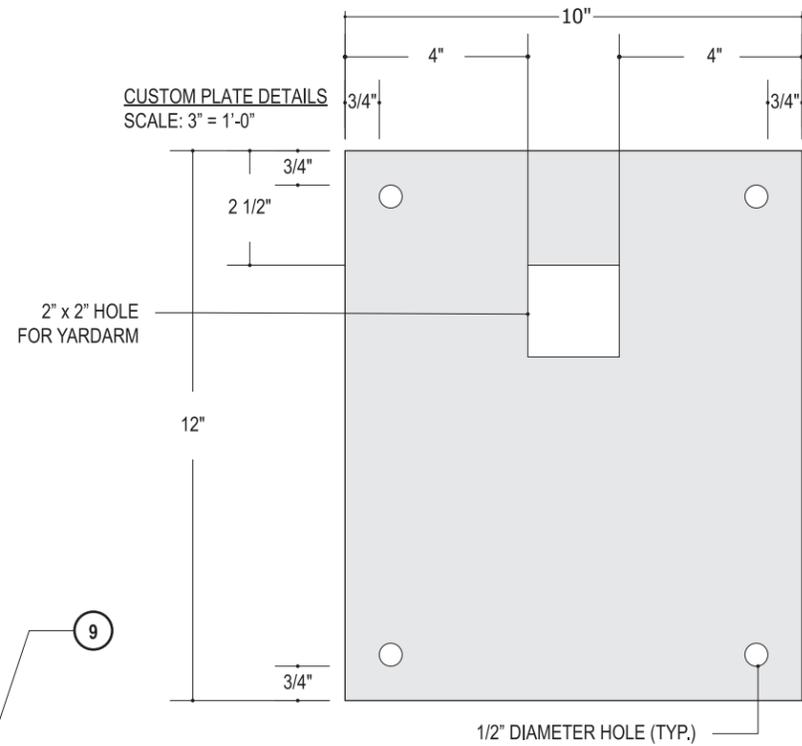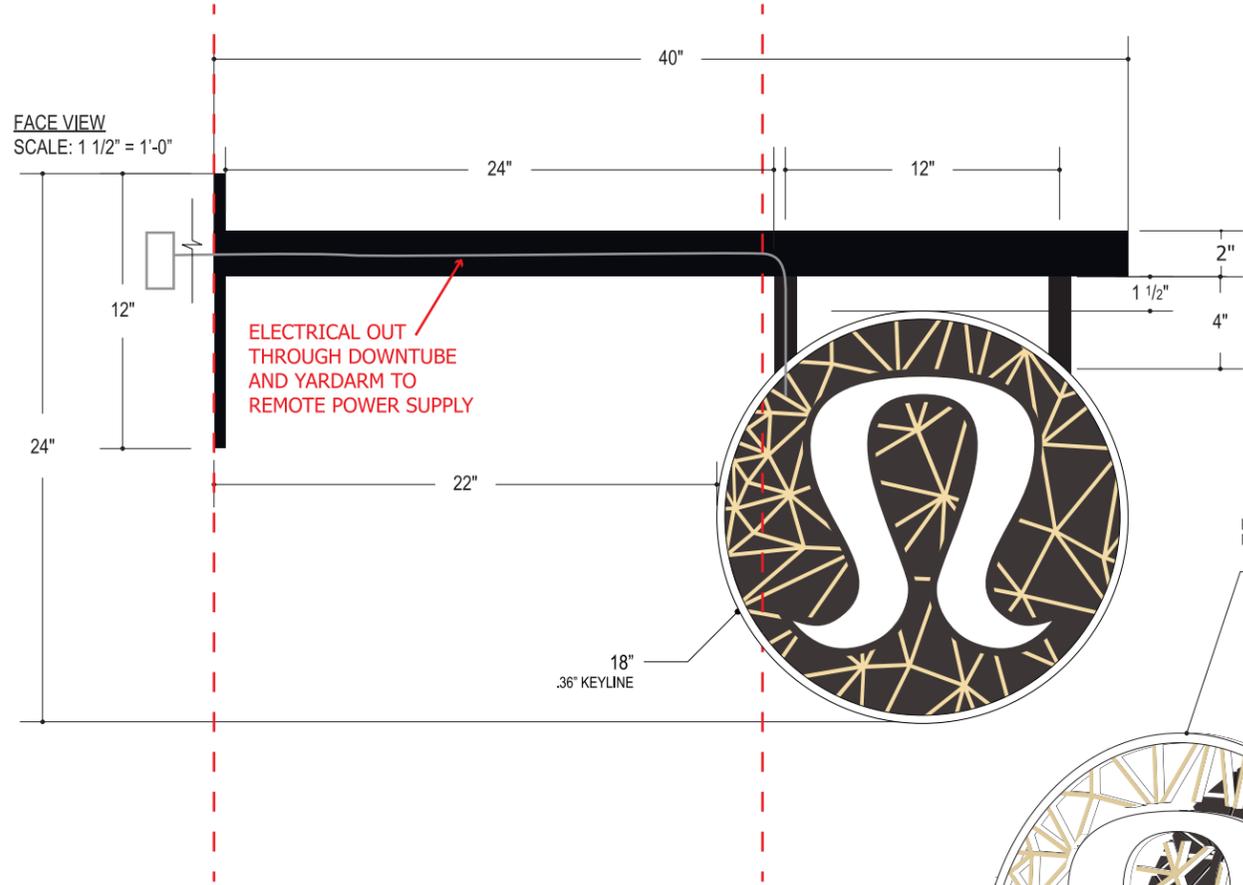

SPECIFICATIONS

- 1/8" THICK ROUTED YOGO BACKGROUND METAL FACE / F-2 / MECHANICALLY FASTENED TO ACRYLIC PUSH-THRU
- FLANGE ROUTED 1" WHITE TRANSLUCENT ACRYLIC PUSH-THRU
- YOGO KEYLINE / 1/2" PUSHED-THRU
- YOGO FLIP / 1/2" PUSHED-THRU
- SPARK PATTERN / 1/2" PUSHED-THRU THE METAL FACE BACKGROUND / F-1
- COUNTER SUNK SCREWS THROUGH RETURNS INTO ACRYLIC FACE / PAINTED P-3
- .080 MILL FINISH ALUMINUM RETURN OUTSIDE PAINTED P-3, INSIDE PAINTED P-2
- WHITE GE TETRA PERIMETER LEDs
- 1" x 1" ALUMINUM DOWNTUBE WELDED TO YARDARM & YOGO RETURN / PAINTED P-1
- 2" x 2" ALUMINUM YARDARM WELDED TO DOWNTUBES & MOUNTING PLATE / PAINTED P-1
- 1/2" THICK MOUNTING PLATE WELDED TO YARDARM / PAINTED P-1
- 1/2" DIAMETER HOLES DRILLED INTO MOUNTING PLATE FOR MOUNTING HARDWARE
- ELECTRICAL WHIP THROUGH DOWNTUBE, YARDARM & MOUNTING PLATE TO 120V ELECTRICAL SUPPLY (BY OTHERS)
- WEEP HOLES w/ TEEPEES (EXTERIOR APPLICATIONS ONLY)

COLORS/FINISHES

- P-1 MATTHEWS WS 41-306 JET BLACK/ MATTE SHEEN PAINT
- P-2 MATTHEWS WHITE PAINT
- P-3 MP PAINTED BRASS FINISH TO MATCH F-1
- F-1 BRASS
- F-2 HOT ROLLED BLACKENED STEEL FINISH

NOTES

- MOUNTING HOLES TO BE PREDRILLED INTO GLASS
- THIN BRASS LAYER BONDED TO ACRYLIC FACE PRIOR TO ROUTING

JONES SIGN
Your Vision Accomplished
GREEN BAY • PHILADELPHIA
SAN DIEGO • LAS VEGAS
www.jonessign.com

JOB #: 213955-R5

DATE: 01.07.2016

DESIGNER: Amanda Otto

SALES REP: XXX

PROJ MGR: Anna Spitzer

REV.	DATE	BY	DESCRIPTION
1	01.18.16	ATO	Added Options / Mounting Bar / New Blade Option
2	02.01.16	ATO	REFINE OPTIONS / ADD PHOTO FOR VARIANCE/ PERMITTING
3	02.22.16	TG	ADD MOCK-UP OF OPTION A MOUNTING
4	03.25.16	TG	REMOVE ALL BUT BLADE SIGN FROM SCOPE OF WORK / REVISE PROPOSED ELEVATION
5	04.14.16	TG	ADDED CUSTOMER-PROVIDED PHOTOS
6	00.00.00	XX	XXXX
7	00.00.00	XX	XXXX
8	00.00.00	XX	XXXX
9	00.00.00	XX	XXXX
10	00.00.00	XX	XXXX

CLIENT APPROVAL	DATE
LANDLORD APPROVAL	DATE
QC	QC APPROVED By Rhoda Schley at 11:07 am, Apr 14, 2016

lululemon  athletica

Flat Iron
114 5th ave
New York, NY 10037
DESIGN PHASE: CONCEPTUAL

SHEET NUMBER
4.0

PROPOSED LULULEMON STOREFRONT

PROPOSED STOREFRONT
SCALE: Not to Scale



JONES SIGN
Your Vision Accomplished
GREEN BAY • PHILADELPHIA
SAN DIEGO • LAS VEGAS
www.jonessign.com

JOB #: 213955-R5
DATE: 01.07.2016
DESIGNER: Amanda Otto
SALES REP: XXX
PROJ MGR: Anna Spitzer

REV.	DATE	BY	DESCRIPTION
1	01.18.16	ATO	Added Options / Mounting Bar / New Blade Option
2	02.01.16	ATO	REFINE OPTIONS / ADD PHOTO FOR VARIANCE/ PERMITTING
3	02.22.16	TG	ADD MOCK-UP OF OPTION A MOUNTING
4	03.25.16	TG	REMOVE ALL BUT BLADE SIGN FROM SCOPE OF WORK / REVISE PROPOSED ELEVATION
5	04.14.16	TG	ADDED CUSTOMER-PROVIDED PHOTOS
6	00.00.00	XX	XXXX
7	00.00.00	XX	XXXX
8	00.00.00	XX	XXXX
9	00.00.00	XX	XXXX
10	00.00.00	XX	XXXX

CLIENT APPROVAL	DATE
LANDLORD APPROVAL	DATE
QC	

lululemon athletica

Flat Iron
114 5th ave
New York, NY 10037
DESIGN PHASE: CONCEPTUAL

SHEET NUMBER
5.0

This is an original, unpublished drawing by Jones Sign Co., Inc. It is for your personal use in conjunction with a project being planned for you by JONES SIGN. It is not to be shown to anyone outside of your organization, nor is it to be used, reproduced, copied or exhibited in any fashion. Use of this design or the salient elements of this design in any sign done by any other company, without the express written permission of JONES SIGN, is forbidden by law and carries a civil forfeiture of up to 25% of the purchase price of the sign. JONES SIGN will endeavor to closely match colors, including PMS, where specified. We cannot guarantee exact matches due to varying compatibility of surface materials and paints used. All sizes and dimensions are illustrated for client's conception of project and are not to be understood as being exact size or exact scale.