


BASILICA OF ST. PATRICK'S OLD CATHEDRAL
260-264 MULBERRY STREET
COURTYARD RENOVATIONS



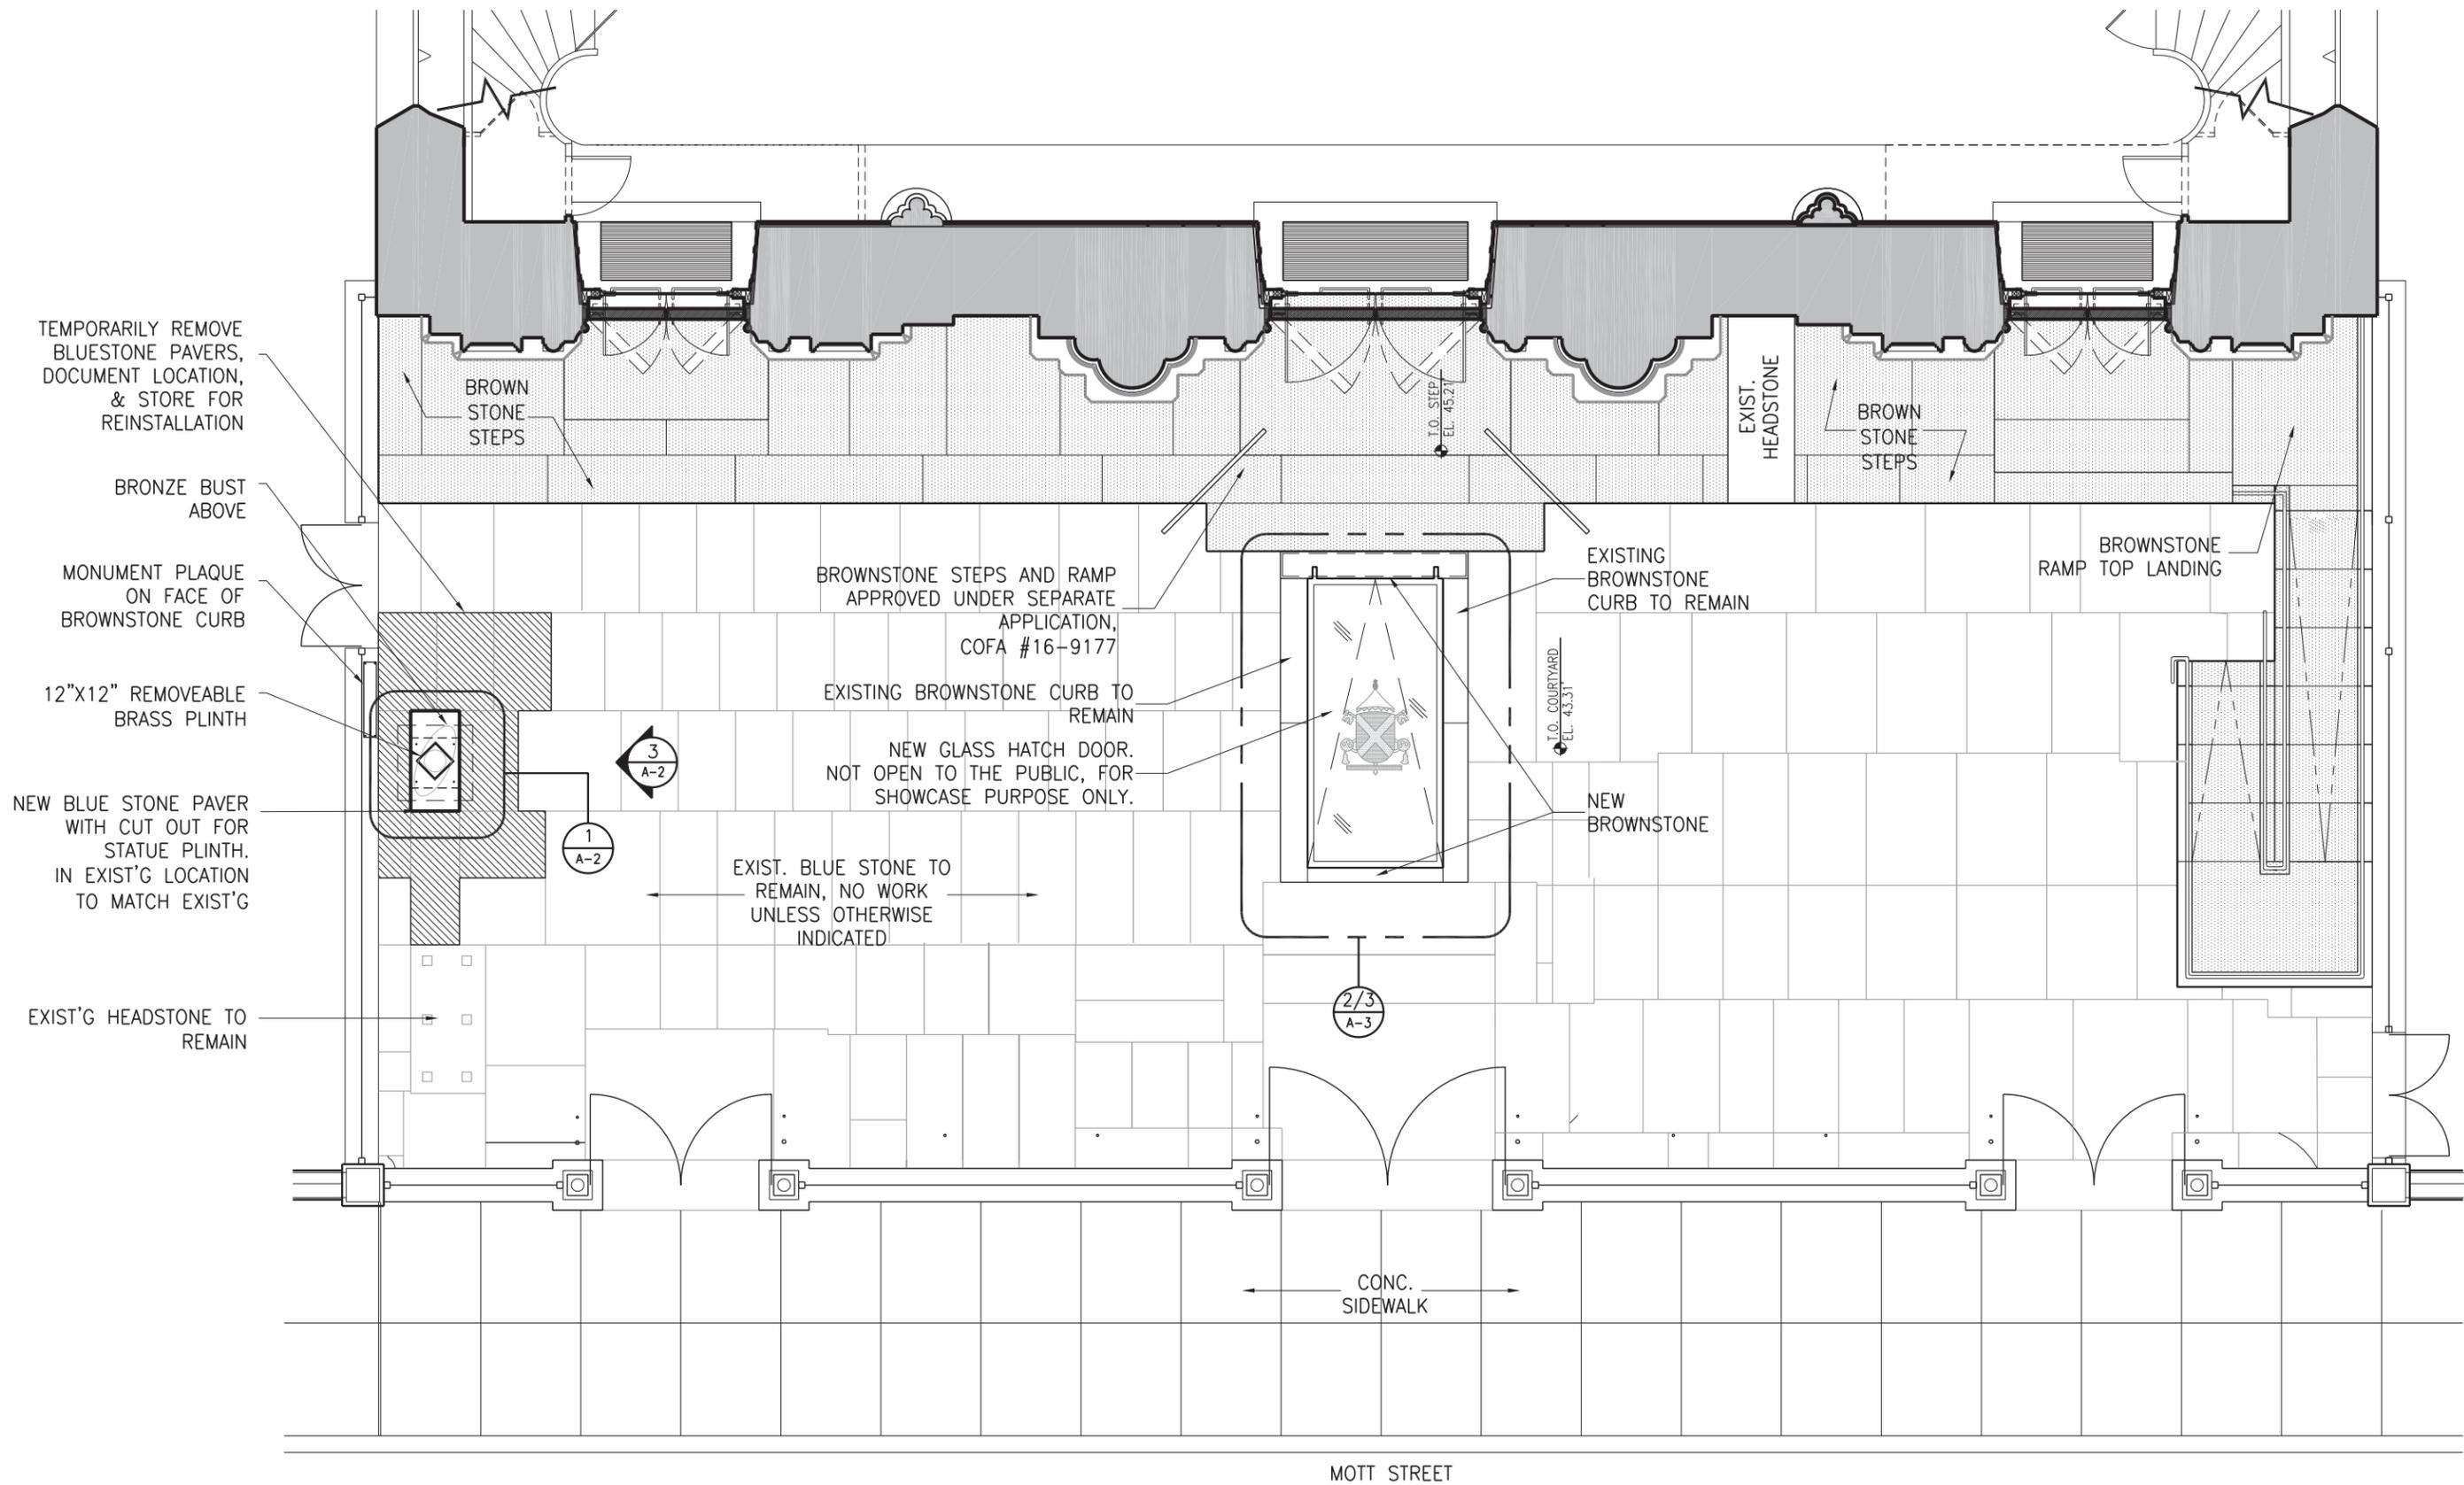


1 COURTYARD PLAN
SCALE: NTS

LOCATION OF ARCHBISHOP HUGHES MONUMENT




LOCATION OF HATCH DOOR



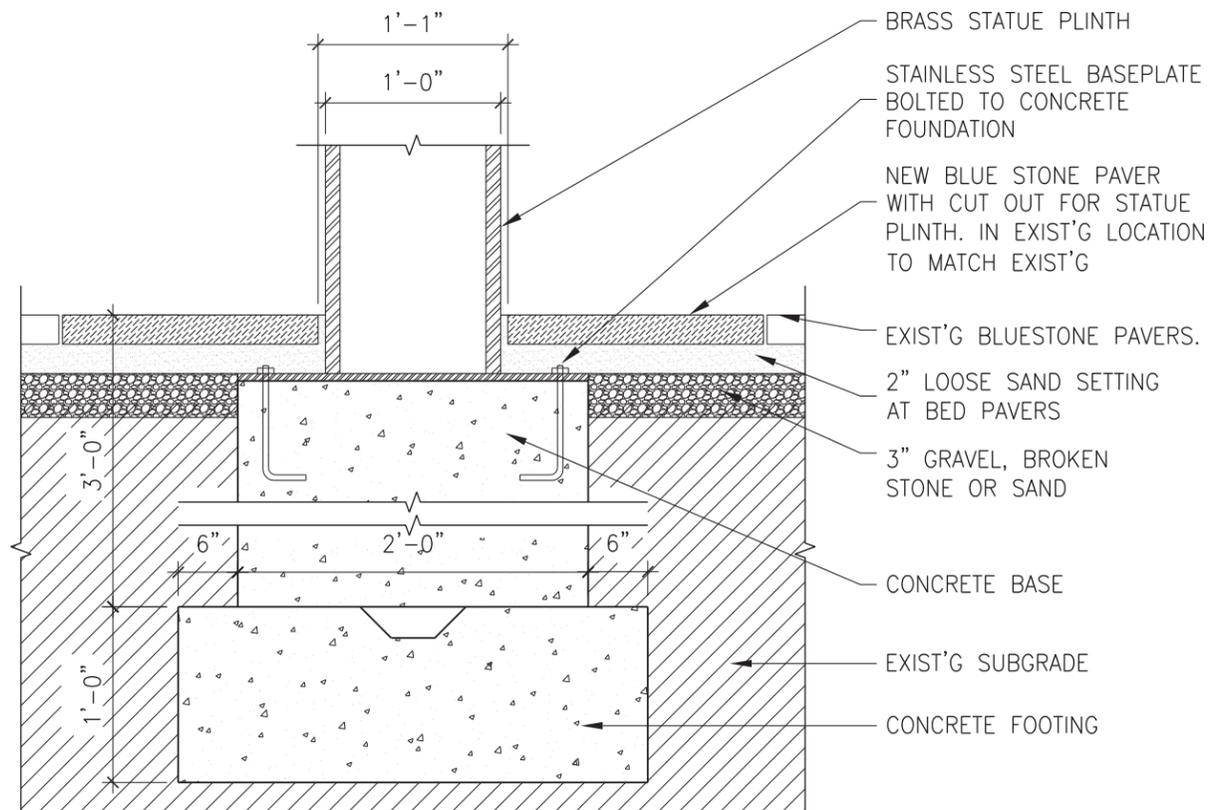


2 MONUMENT DETAIL
 SCALE: NTS



ARCHBISHOP JOHN J. HUGHES (JUNE 24, 1797–JANUARY 3, 1864) WAS THE FOURTH BISHOP AND FIRST ARCHBISHOP OF THE ARCHDIOCESE OF NEW YORK, SERVING BETWEEN 1842 AND 1864. HE WAS CONSECRATED BISHOP AT ST. PATRICK'S OLD CATHEDRAL ON JANUARY 7, 1838. HUGHES BECAME AN ARCHBISHOP ON JULY 19, 1850. HE WAS ORIGINALLY BURIED IN ST. PATRICK'S OLD CATHEDRAL, BUT HIS REMAINS WERE EXHUMED IN 1882.

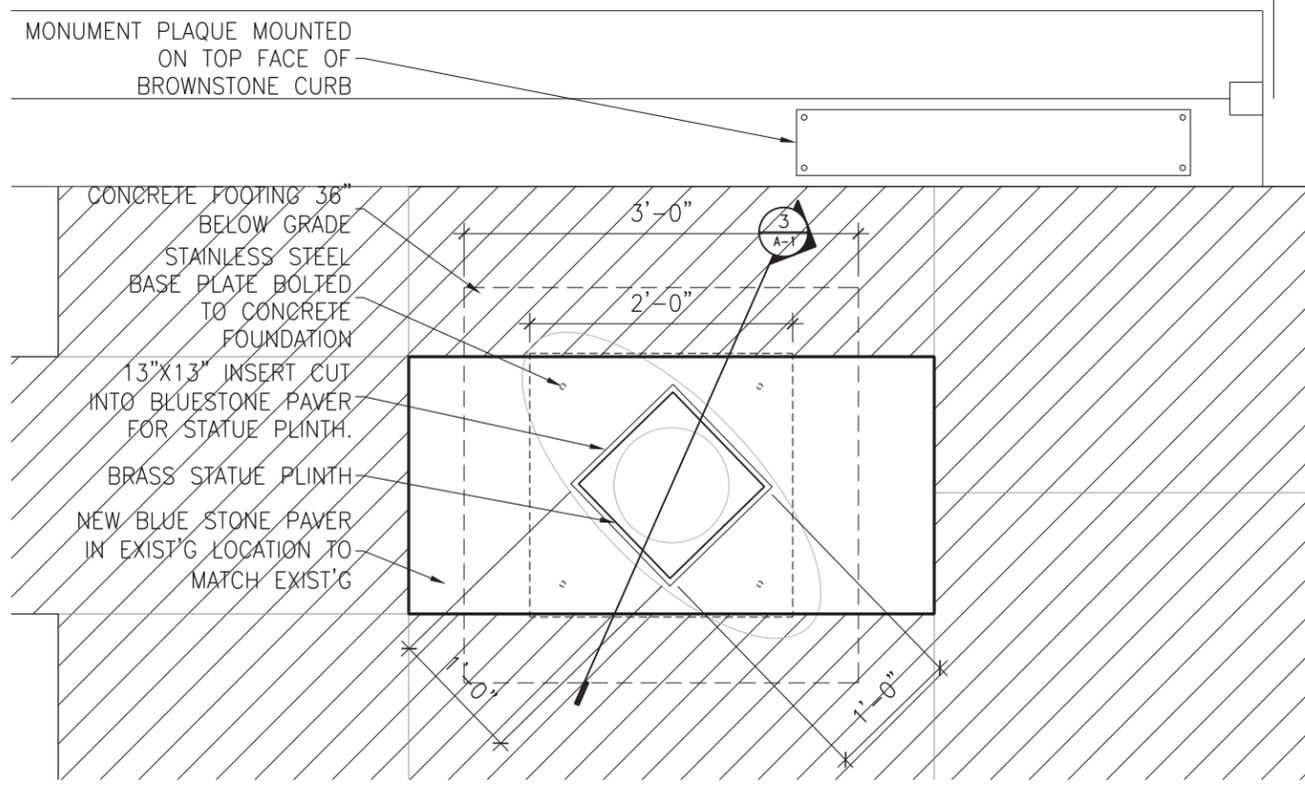


1 MONUMENT PLAN
 SCALE: NTS

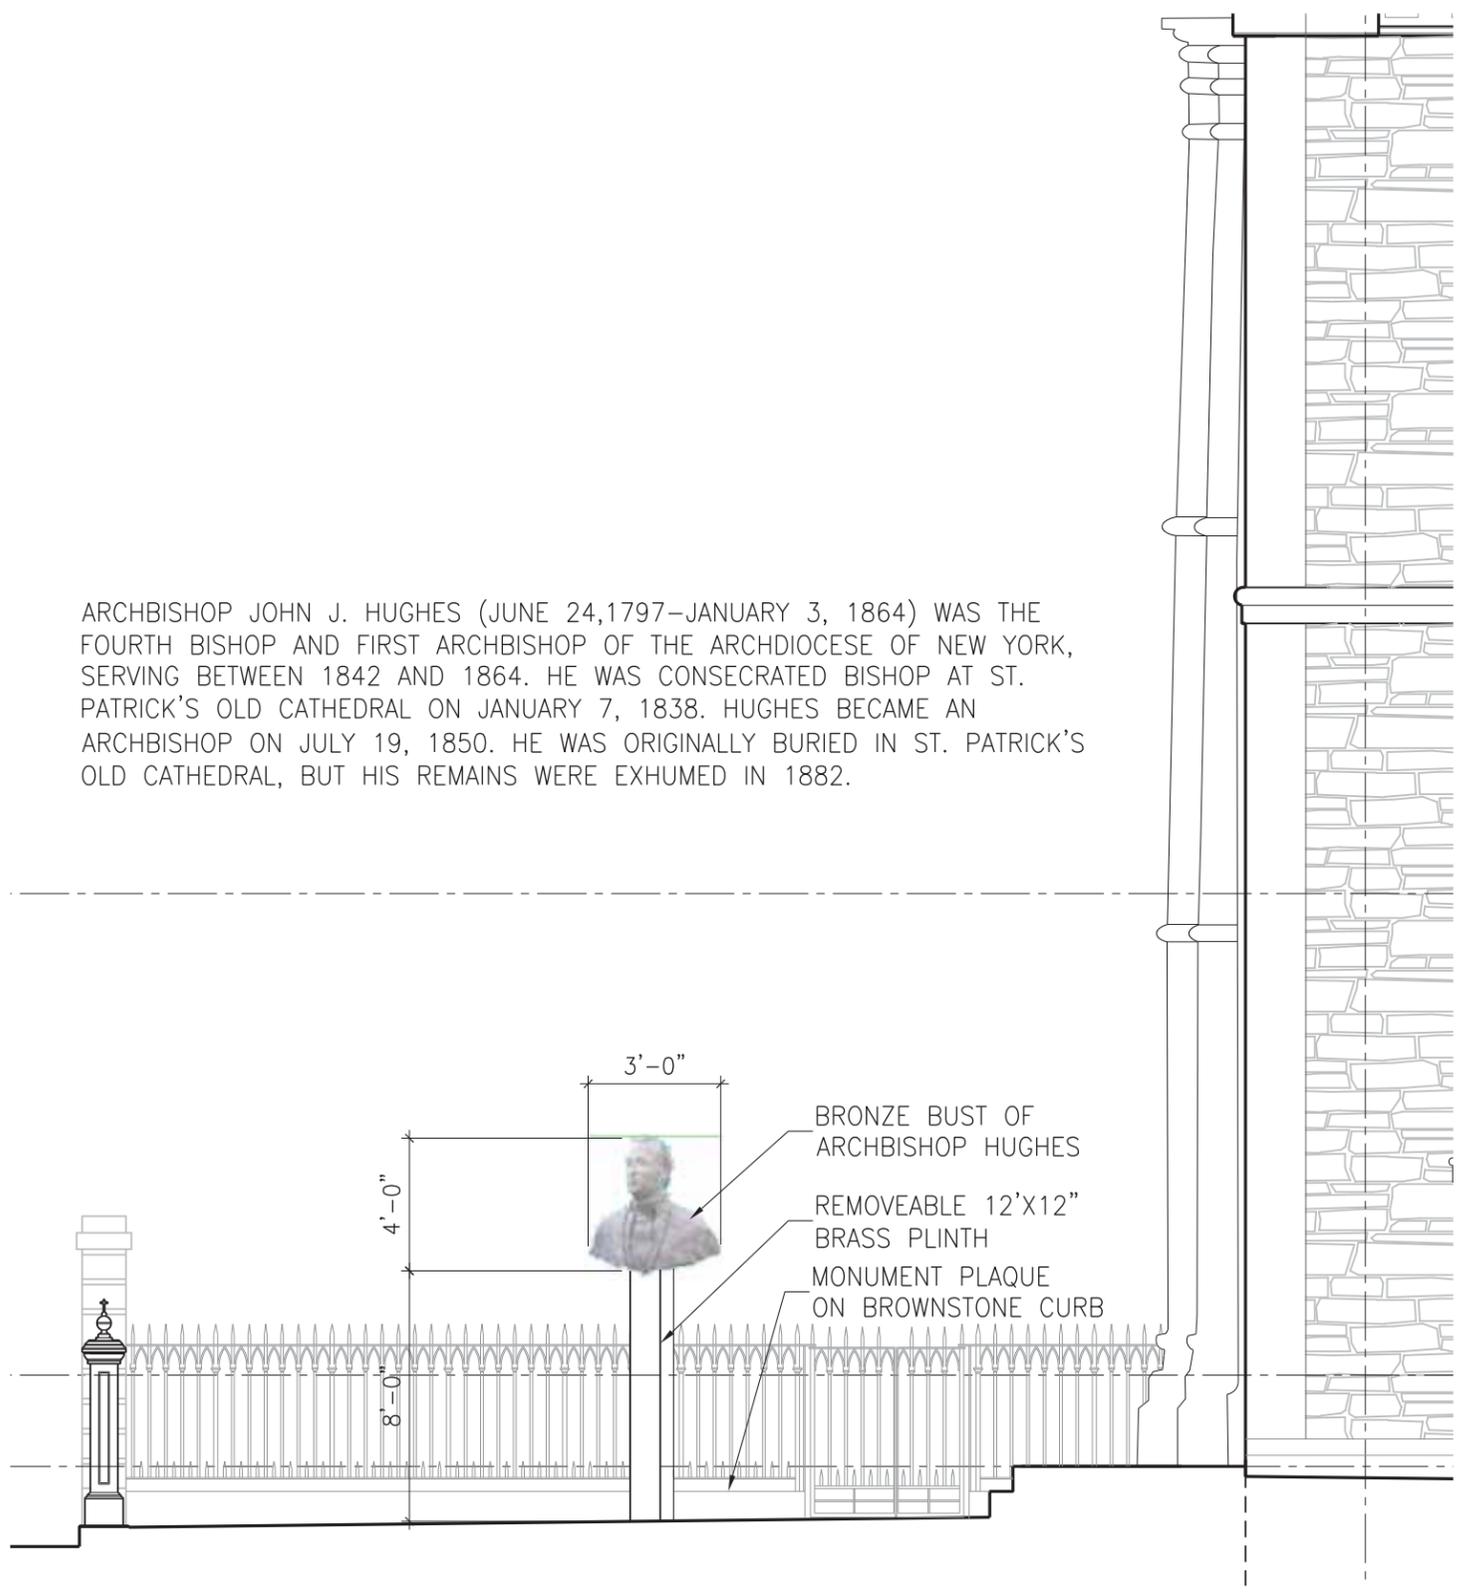


3 COURTYARD SOUTH ELEVATION
 SCALE: NTS

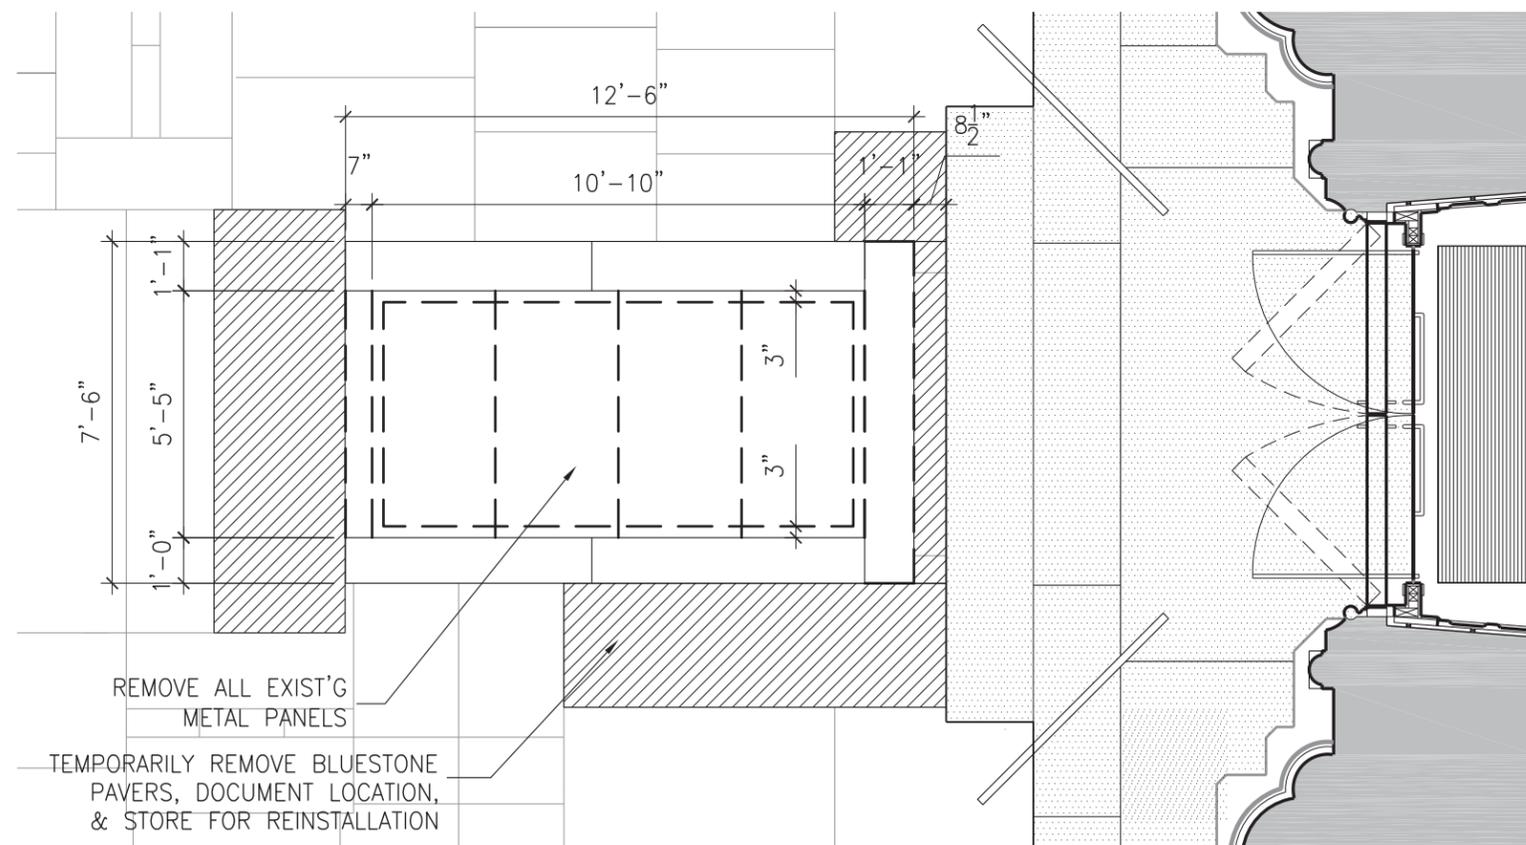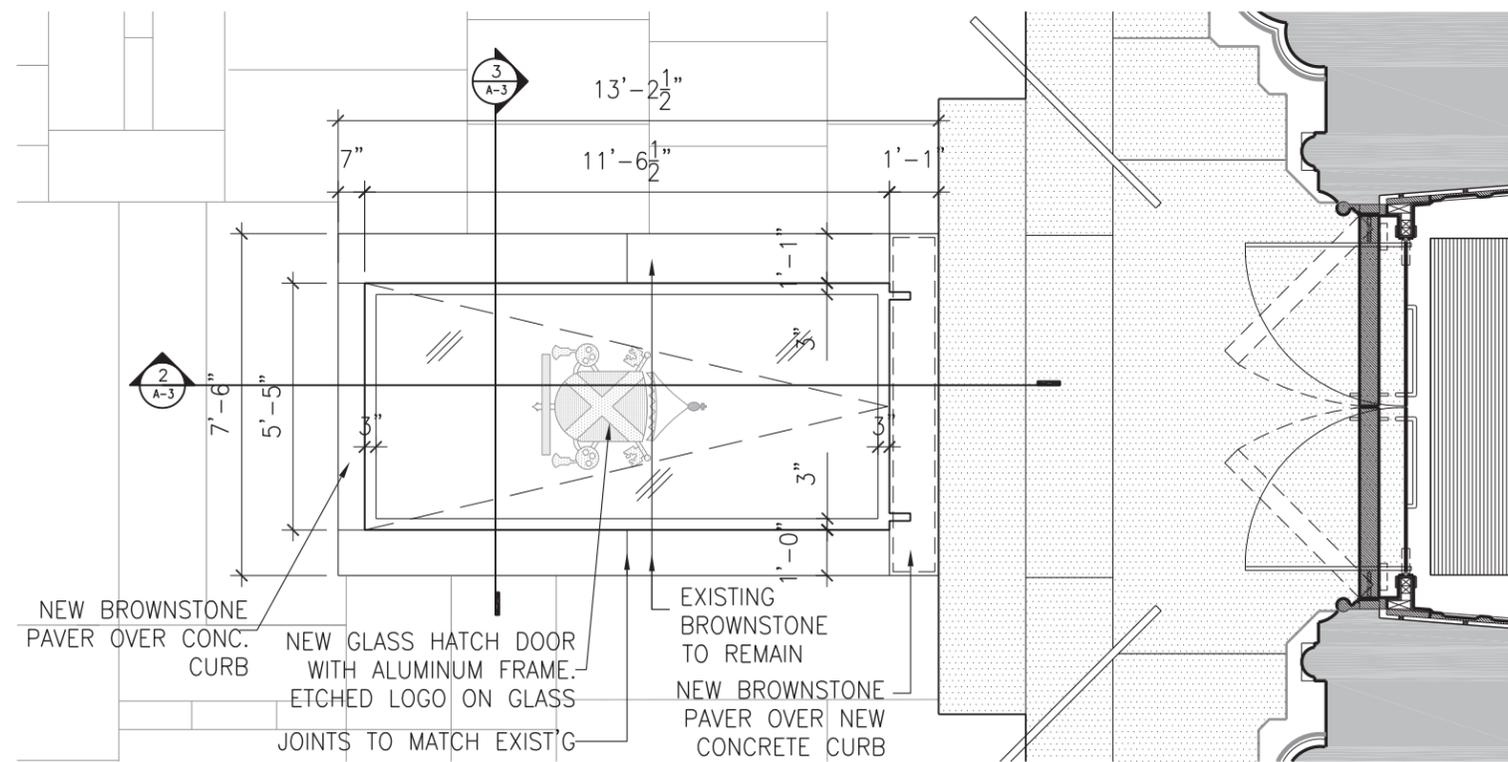

NOTE: HATCH DOOR NOT OPEN TO THE PUBLIC. FOR SHOWCASE PURPOSE ONLY.

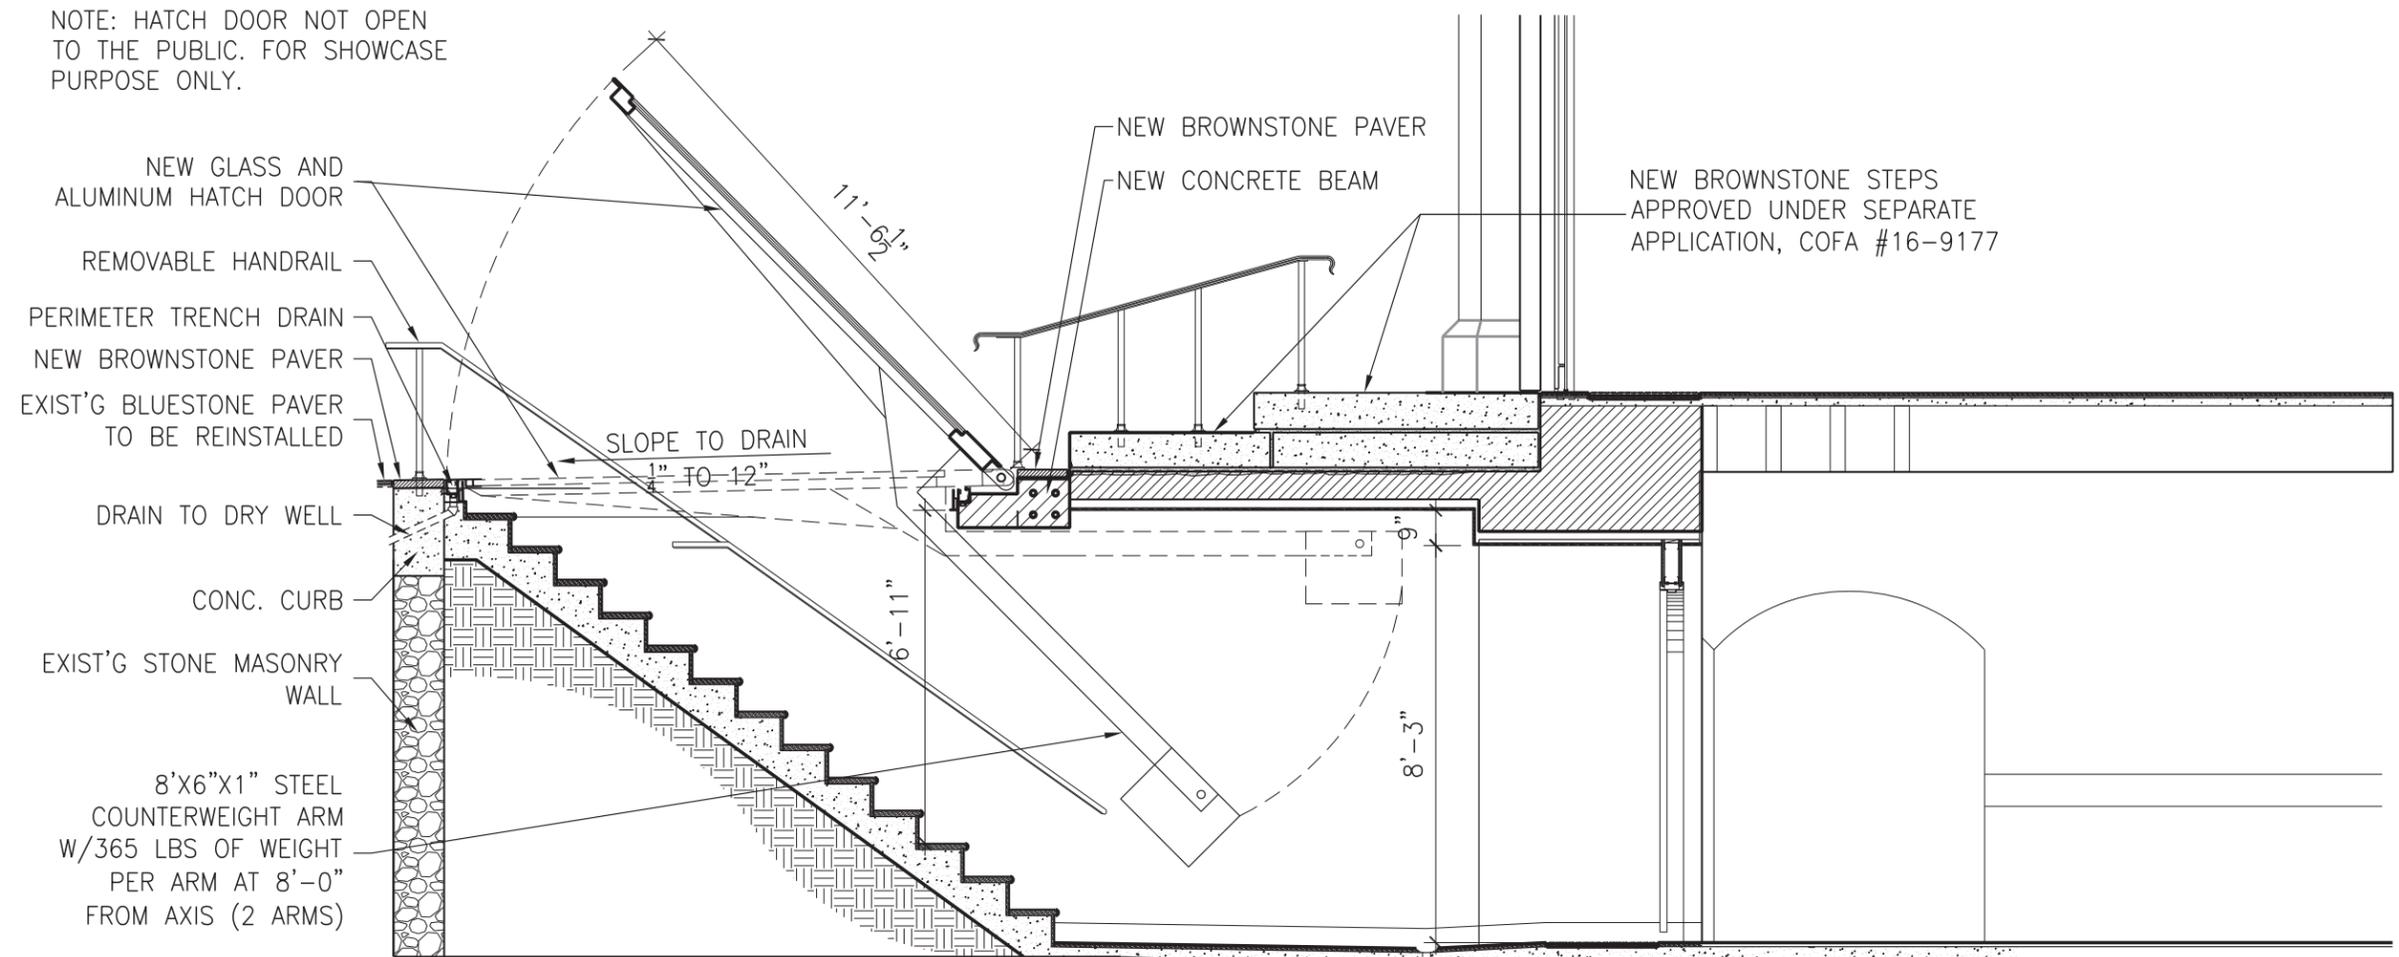

3 SECTION @ STEPS
 SCALE: NTS

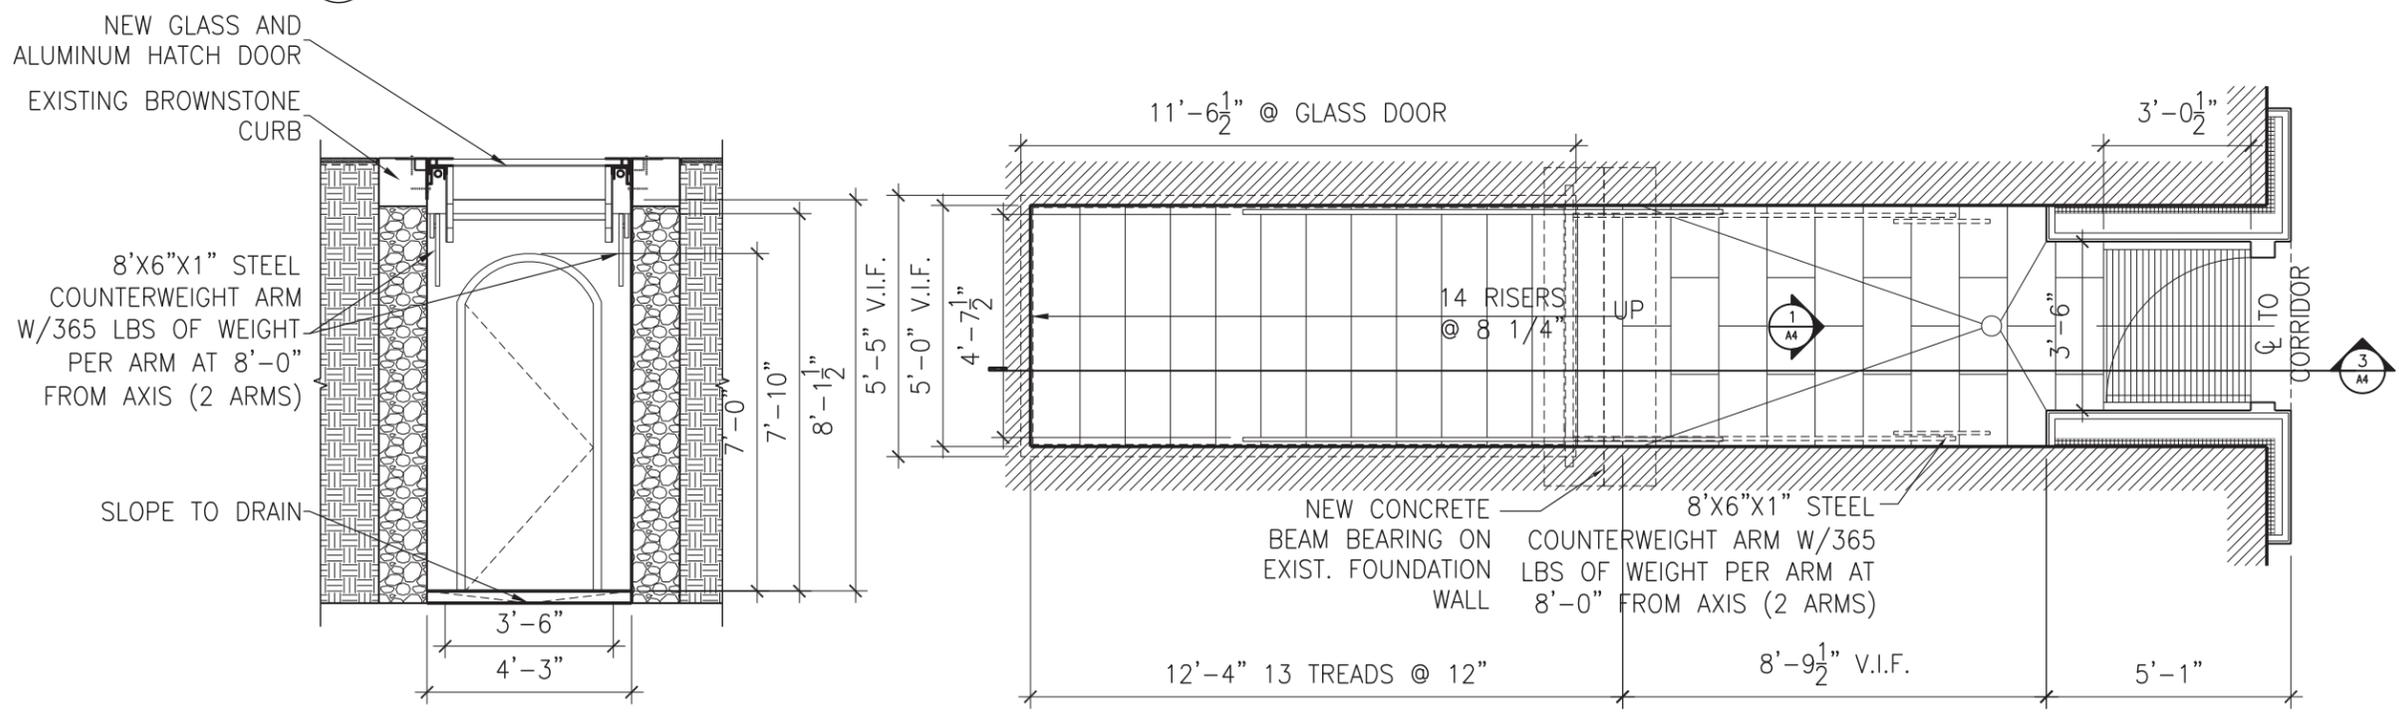

1 SECTION @ STEPS
 SCALE: NTS

2 STEPS PLAN
 SCALE: NTS



