


LOCATION MAP

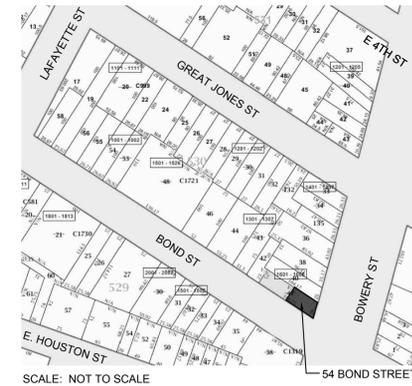


SCALE: NOT TO SCALE


PLOT PLAN

SCALE: NOT TO SCALE

THE ZONING LOT AND PREMISES ARE SITUATED, BOUNDED AND DESCRIBED AS FOLLOWS: BEGINNING AT A POINT ON THE NORTH SIDE OF BOND STREET DISTANT 0'-0" FEET FROM THE CORNER FORMED BY THE INTERSECTION OF BOWERY AND BOND STREET RUNNING THENCE NORTH 26'-0" FEET; THENCE WEST 104'-2" FEET; THENCE SOUTH 25'-0" FEET; THENCE EAST 106'-9" FEET, TO THE POINT OR PLACE OF BEGINNING.

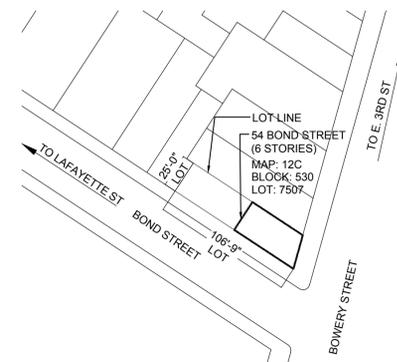

HISTORIC DISTRICT MAP

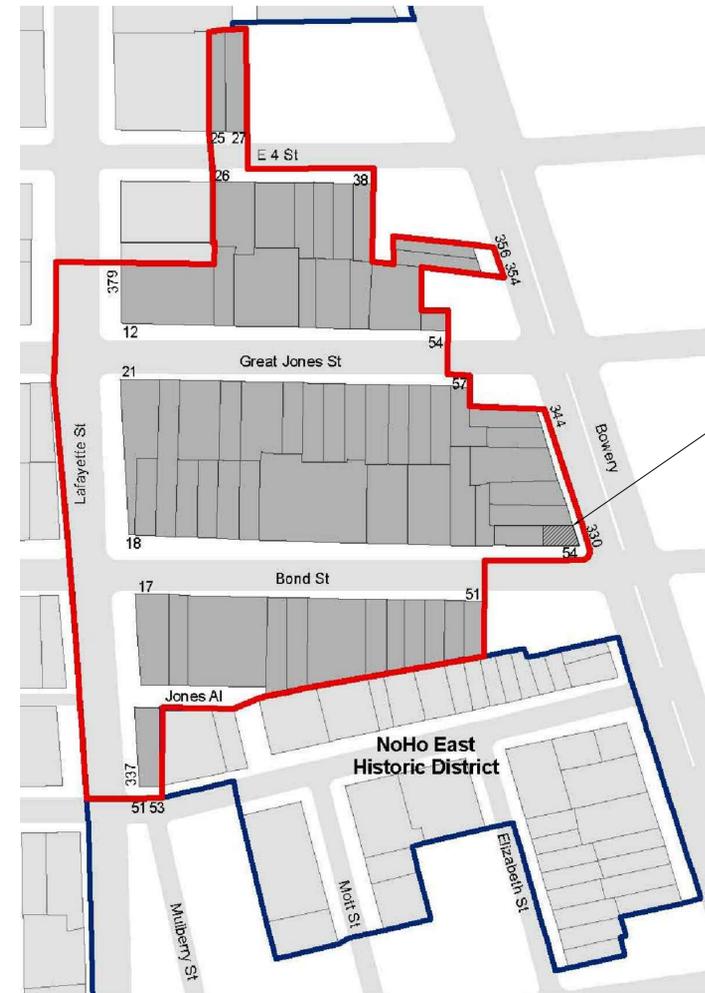

BLOCK AND LOT DATA

PREMISES: 54 BOND STREET
 ZONING DISTRICT: MI-5B
 MAP: 12c
 BLOCK: 530
 LOT: 7507
 STORIES: 6
 HEIGHT: 80'
 LANDMARKS DISTRICT: YES
 OCCUPANCY CLASSIFICATION: MIXED-USE (OLD CODE)
 CONSTRUCTION CLASSIFICATION: 3- NON - FIREPROOF STRUCTURES
 PROPOSED WORK:
 MOUNTING OF EXTERIOR BRACKET SIGN ON EXTERIOR WALL OF LANDMARK BUILDING

54 BOND STREET
 CORNER OF BOWERY ST AND BOND ST
 (LOWE EDGE OF NOHO HISTORIC DISTRICT EXTENSION)

— NOHO HISTORIC DISTRICT EXTENSION



LANDMARKS PRESENTATION 02.02.2016

MSA MURDOCK SOLON ARCHITECTS

508 WEST 26TH STREET SUITE 5B, NEW YORK, NY 10001
 T. 212.929.3336
 WWW.MURDOCKSOLO.COM

PROJECT:

JOHN BARRETT SALON
 54 BOND STREET
 NEW YORK, 10012

BUILDING FLOOR NUMBER:

DRAWING:
 CONTEXT & BUILDING INFORMATION

SEAL & SIGNATURE	DATE: February 2, 2016
	PROJECT NO. 14013
	SCALE: AS NOTED
	DRAWING NO.
	A900.00
	DRAWING: 1_OF_3



01 VIEW FROM BOWERY AND BOND (1940)
SCALE: NTS



05 BOND STREET CLOSE-UP (2015) - PHOTO COURTESY: BILLY REID
SCALE: NTS



02 VIEW FROM BOWERY AND BOND (2013)
SCALE: NTS



04 BOWERY STREET CLOSE-UP (2015) - PHOTO COURTESY: CTA ARCHITECTS
SCALE: NTS



03 VIEW FROM BOWERY AND BOND (2015) - PHOTO COURTESY: CTA ARCHITECTS
SCALE: NTS

LANDMARKS PRESENTATION 02.02.2016

MSA MURDOCK SOLON
ARCHITECTS

508 WEST 26TH STREET SUITE 5D, NEW YORK, NY 10001
T. 212.929.3336
WWW.MURDOCKSOLON.COM

PROJECT:

JOHN BARRETT SALON
54 BOND STREET
NEW YORK, 10012

BUILDING FLOOR NUMBER:

DRAWING:
EXTERIOR PHOTOS

SEAL & SIGNATURE DATE: February 2, 2016

PROJECT NO. 14013

SCALE: NTS


DRAWING NO.

A901.00


DRAWING: 2_OF_3




01 NORTH ELEVATION
SCALE: 1/4" = 1'-0"

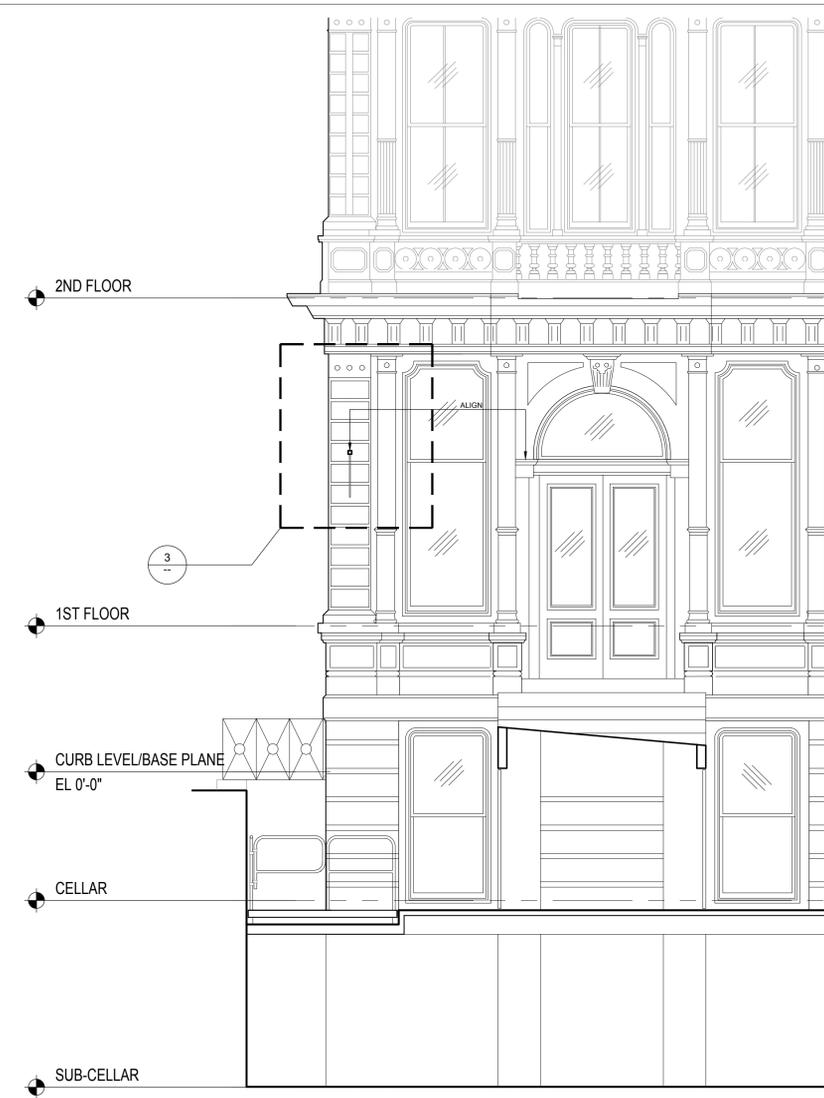

02 WEST ELEVATION
SCALE: 1/4" = 1'-0"

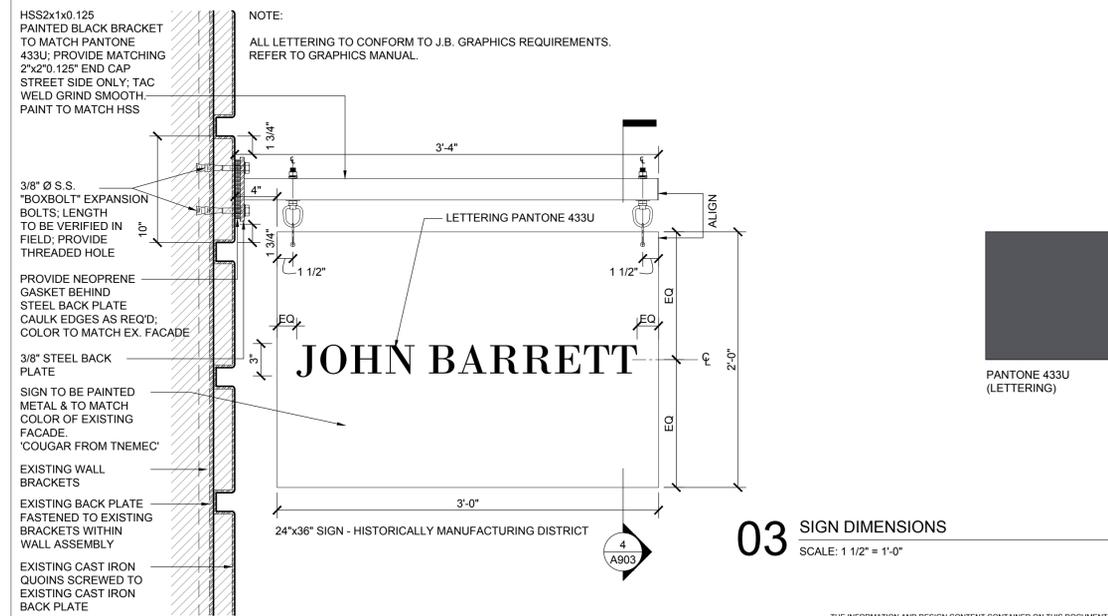

03 SIGN DIMENSIONS
SCALE: 1 1/2" = 1'-0"

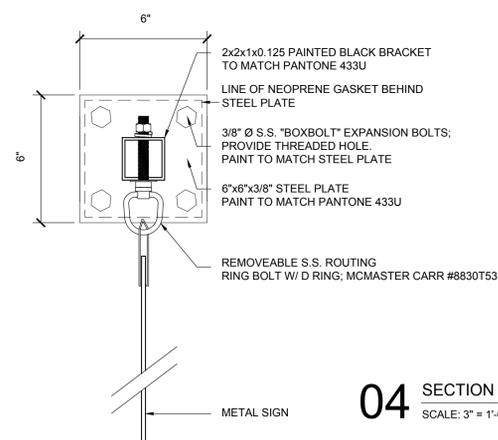

04 SECTION DETAIL
SCALE: 3" = 1'-0"

LANDMARKS PRESENTATION 02.02.2016

MSA MURDOCK SOLON ARCHITECTS

508 WEST 26TH STREET SUITE 5B, NEW YORK, NY 10001
T. 212.929.3336
WWW.MURDOCKSOLO.COM

PROJECT:
JOHN BARRETT SALON
54 BOND STREET
NEW YORK, 10012

BUILDING FLOOR NUMBER:

DRAWING:
EXTERIOR ELEVATIONS & SIGNAGE

SEAL & SIGNATURE	DATE: February 2, 2016
	PROJECT NO. 14013
	SCALE: AS SHOWN
	DRAWING NO.
	A902.00
	DRAWING: 3_OF_3