




ELEVATOR SHAFT WINDOWS UNITS IN FRONT OF EXISTING ELEVATOR SHAFT WALL INSTALLED UNDER CNE 88-0880 (ISSUED 04-06-1988)

EGRESS WINDOWS

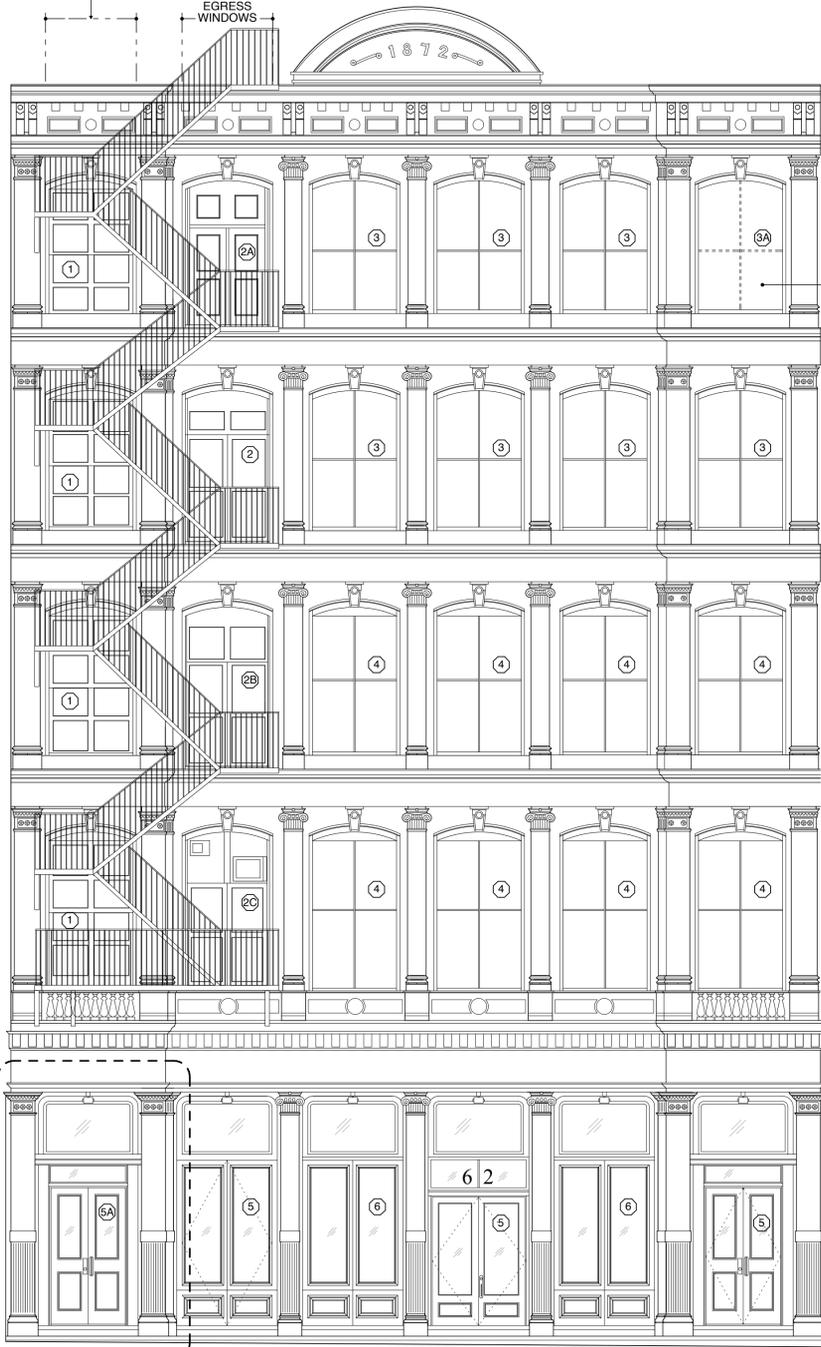

NEWLY REPLACED STOREFRONT NORTHERNMOST STOREFRONT BAY FILED AND APPROVED UNDER SEPARATE PERMIT (LPC CNE #16-3164)


**1 GREENE STREET FACADE EXISTING CONDITIONS**  
A-002 SCALE: 3/16" = 1' - 0"

**WINDOW REPAIRS / REPLACEMENT SCHEDULE:**  
NOTE: LEAD PAINT ABATEMENT REQUIRED FOR ALL WINDOWS

TYPE	LOCATION	CONSTRUCTION TYPE	CONDITION	REPAIR PROGRAM
1	ELEVATOR SHAFT	KALAMINE (WOOD, SHEET METAL CLAD), DH, 4 OVER 4, SINGLE PANE WIRE GLASS.	FRAMES AND SASHES IN VERY POOR CONDITION, NOT COMPLIANT WITH THE CURRENT ENERGY CODE.	REPLACE WITH NEW WOOD WINDOWS (SASHES AND BRICK MOLDING), DH, 2 OVER 2, SINGLE PANE GLASS. (FROSTED BRONZE GLASS MATCHING SPEC INSTALLED IN #5A UNDER CNE 16-3164)
2	FIRE ESCAPE DOOR	KALAMINE, DOUBLE DOOR, WITH CENTER MUNTIN, SINGLE PANE WIRE GLASS. TRANSOM LITE WITH CENTER MUNTIN, SINGLE PANE WIRE GLASS.	EXISTING UNIT IN VERY POOR CONDITION, NOT COMPLIANT WITH THE CURRENT ENERGY CODE.	REPLACE WITH NEW WOOD WINDOWS (SASHES AND BRICK MOLDING), DH, 2 OVER 2, INSULATED GLASS TO COMPLY WITH ENERGY CODE.
2A	FIRE ESCAPE DOOR	KALAMINE, DOUBLE DOOR, WITH CENTER MUNTIN, SINGLE PANE WIRE GLASS. TRANSOM TWO PANES, SINGLE PANE WIRE GLASS.	EXISTING UNIT IN VERY POOR CONDITION, NOT COMPLIANT WITH THE CURRENT ENERGY CODE.	REPLACE WITH NEW WOOD WINDOWS (SASHES AND BRICK MOLDING), DH, 2 OVER 2, INSULATED GLASS TO COMPLY WITH ENERGY CODE.
2B	FIRE ESCAPE DOOR	KALAMINE, DOUBLE DOOR, WITH CENTER MUNTIN, SINGLE PANE WIRE GLASS. TRANSOM LITE WITH CENTER MUNTIN, SINGLE PANE WIRE GLASS.	EXISTING UNIT IN VERY POOR CONDITION, NOT COMPLIANT WITH THE CURRENT ENERGY CODE.	REPLACE WITH NEW WOOD WINDOWS (SASHES AND BRICK MOLDING), DH, 2 OVER 2, INSULATED GLASS TO COMPLY WITH ENERGY CODE.
2C	FIRE ESCAPE DOOR	KALAMINE, DOUBLE DOOR, WITH CENTER MUNTIN, SINGLE PANE WIRE GLASS. TRANSOM WITH SASHES FOR MECHANICAL EQUIPMENT.	EXISTING UNIT IN VERY POOR CONDITION, NOT COMPLIANT WITH THE CURRENT ENERGY CODE.	REPLACE WITH NEW WOOD WINDOWS (SASHES AND BRICK MOLDING), DH, 2 OVER 2, INSULATED GLASS TO COMPLY WITH ENERGY CODE.

ELEVATOR SHAFT WINDOWS UNITS IN FRONT OF EXISTING ELEVATOR SHAFT WALL INSTALLED UNDER CNE 88-0880 (ISSUED 04-06-1988)

EGRESS WINDOWS

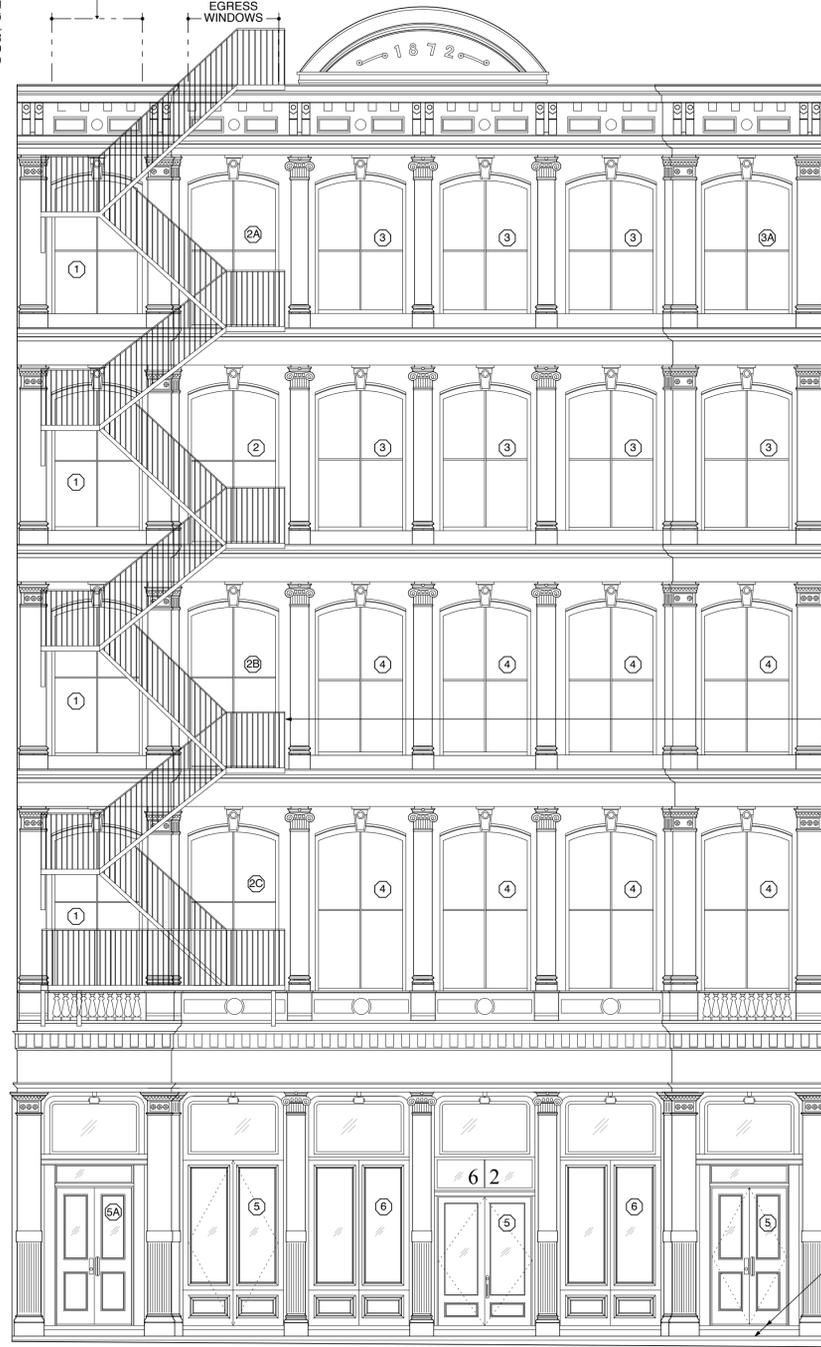

CLEAN PRIME AND PAINT SHEET METAL CORNICE AND PEDIMENT

**CAST IRON REPAIRS:**  
REMOVE ALL PAINT TO METAL. REPAIR ALL DEFECTIVE PLATES AND ORNAMENTATION. OPEN SELECTED WATERTABLE CAPS. REPAIR ARMATURES AS REQUIRED. REPLACE SELECTED WATERTABLE PLATES WHERE DETERIORATED BEYOND REPAIR. PRIME AND REPAINT ALL CAST IRON AS PER LPC APPROVED COLOR. SEE DETAIL 77A-004.

**REPAIR FIRE ESCAPE:**  
REVIEW ALL CONNECTIONS. REMOVE ALL CORRODED FASTENERS AND PLATES. REPLACE TO MATCH EXISTING. LIGHTLY SCRAPE. REPAINT ALL STEEL.

SCRAPE, CLEAN, PRIME, AND PAINT EXISTING DIAMOND PLATE TO MATCH EXISTING. CLEAN AND RE-CAULK STONE FLAGS.

**2 GREENE STREET FACADE - PROPOSED CONDITIONS**  
A-002 SCALE: 3/16" = 1' - 0"

**SCHEDULE CONTINUED:**

TYPE	LOCATION	CONSTRUCTION TYPE	CONDITION	REPAIR PROGRAM
3	LOFT WINDOWS	WOOD, DH, 2 OVER 2, SINGLE PANE GLASS.	SASHES HAVE BEEN REFURBISHED AND ARE IN FAIR CONDITION, NOT COMPLIANT WITH THE CURRENT ENERGY CODE. FRAMES ARE OLD, IN POOR CONDITION.	REPLACE WITH NEW WOOD WINDOWS (SASHES AND BRICK MOLDING), DH, 2 OVER 2, INSULATED GLASS TO COMPLY WITH ENERGY CODE.
3A	LOFT WINDOWS.	BLOCKED WINDOW OPENING	ORIGINAL WINDOW AS PER #3	REPLACE WITH NEW WOOD WINDOWS (SASHES AND BRICK MOLDING), DH, 2 OVER 2, INSULATED GLASS TO COMPLY WITH ENERGY CODE.
4	LOFT WINDOWS.	WOOD, DH, 2 OVER 2, SINGLE PANE GLASS.	VERY POOR, NOT COMPLIANT WITH THE CURRENT ENERGY CODE.	REPLACE WITH NEW WOOD WINDOWS (SASHES AND BRICK MOLDING), DH, 2 OVER 2, INSULATED GLASS TO COMPLY WITH ENERGY CODE.
5	STOREFRONT DOORS	DOUBLE DOORS, WITH SINGLE GLASS PANE. TRANSOM LITE, SINGLE PANE GLASS.	FAIR.	FRAME, SASH, AND JAMB COMPONENTS. RE-GLAZING OF DOORS AND TRANSOMS. INSTALL NEW PERIMETER SEALANT AND WEATHER-STRIPPING. VARIOUS OPERABLE DOORFRAME MEMBERS REQUIRE REFASTENING OF WOOD JOINTS AND CONNECTIONS AND RESTORATION OF HARDWARE INCLUDING REALIGNMENT OF HINGES AND DOOR CLOSERS. REMOVE PAINT, PRIME, REPAINT ALL WOOD, RE-GLAZE.
5A	NEW STOREFRONT DOOR - FIXED	NEWLY REPLACED STOREFRONT NORTHERNMOST STOREFRONT BAY FILED AND APPROVED UNDER SEPARATE PERMIT (LPC CNE #16-3164)	NEW.	NO WORK.
6	STOREFRONT FIXED- DOORS	FIXED DOUBLE DOORS, WITH SINGLE GLASS PANE. TRANSOM LITE, SINGLE PANE GLASS.	FAIR.	FRAME, SASH, AND JAMB COMPONENTS. RE-GLAZING OF DOORS AND TRANSOMS. INSTALL NEW PERIMETER SEALANT AND WEATHER-STRIPPING. VARIOUS OPERABLE DOORFRAME MEMBERS REQUIRE REFASTENING OF WOOD JOINTS AND CONNECTIONS AND RESTORATION OF HARDWARE INCLUDING REALIGNMENT OF HINGES AND DOOR CLOSERS. REMOVE PAINT, PRIME, REPAINT ALL WOOD, RE-GLAZE.

REVISIONS	
1	08-12-16 LPC CONCEPT REVIEW
2	09-21-16 LPC FILING
3	
4	
5	
6	
7	
8	
9	
10	
11	

AS INDICATED	DATE: 09-21-16
	DRAWN BY: ZD/BK/PR/GL

**62 GREENE STREET**  
FACADE REPAIR PROGRAM AND WINDOW REPLACEMENT MASTER PLAN  
PROJECT NAME

DRAWING TITLE: WEST ELEVATION REPAIRS

ARCHITECT: **BONE / LEVINE ARCHITECTS**  
561 BROADWAY, No. 8D NEW YORK, NY 10012  
TEL: 212-219-1038 FAX: 212-226-8056


SEAL & SIGNATURE: **A-002.00**  
NYC DOB PLAN ID NUMBER:  
PAGE: 2 of 14



**1 EAST (REAR) ELEVATION - EXISTING CONDITIONS**  
 A-003 SCALE: 3/16" = 1' - 0"



**2 EAST (REAR) ELEVATION - PROPOSED CONDITIONS**  
 A-003 SCALE: 3/16" = 1' - 0"

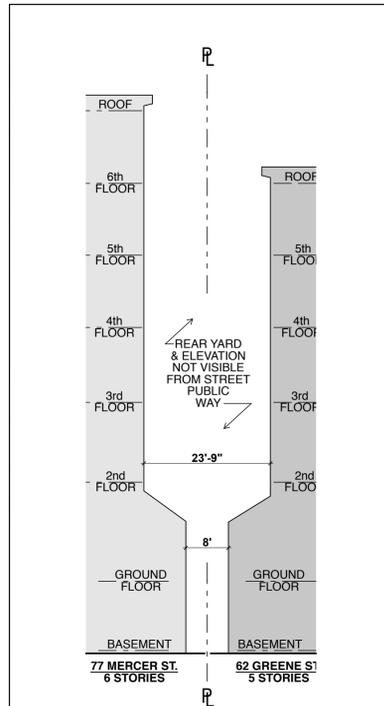

**3 PARTIAL SECTION @ REAR YARD OF 62 GREENE ST. & 77 MERCER ST.**  
 A-003 SCALE: 1/16" = 1' - 0"

REVISIONS	
1	08-12-16 LPC CONCEPT REVIEW
2	09-21-16 LPC FILING
3	
4	
5	
6	
7	
8	
9	
10	
11	

AS INDICATED	DATE: 09-21-16
	DRAWN BY: ZD/BK/PR/GL

**62 GREENE STREET**  
 FACADE REPAIR PROGRAM AND WINDOW REPLACEMENT MASTER PLAN  
 PROJECT NAME

EAST ELEVATION REPAIRS  
 DRAWING TITLE

ARCHITECT:  
**BONE / LEVINE ARCHITECTS**  
 561 BROADWAY, No. 8D NEW YORK, NY 10012  
 TEL: 212-219-1038 FAX: 212-226-8056

SEAL & SIGNATURE:	NYC DOB PLAN ID NUMBER: <b>A-003.00</b>
	PAGE: 3 of 14

**WINDOW REPAIRS / REPLACEMENT SCHEDULE:**


TYPE	LOCATION	CONSTRUCTION TYPE	CONDITION	REPAIR PROGRAM
7	EXIT STAIRCASE WINDOWS	REPLACEMENT UNITS, FIRE PROTECTED ALUMINUM WINDOWS, DH, 6 OVER 6, INSULATED GLASS.	GOOD.	N/A
8	LOFT WINDOWS.	REPLACEMENT UNITS, ALUMINUM DH, 1 OVER 1, INSULATED GLASS.	GOOD.	N/A
9	LOFT WINDOWS	WOOD, DH, 6 OVER 6, SINGLE PANE GLASS.	VERY POOR, NOT COMPLIANT WITH THE CURRENT ENERGY CODE.	REPLACE WITH NEW ALUMINUM WINDOWS, DH, 1 OVER 1, INSULATED GLASS.

**SCHEDULE CONTINUED:**


TYPE	LOCATION	CONSTRUCTION TYPE	CONDITION	REPAIR PROGRAM
10	LOFT WINDOWS.	REPLACEMENT WOOD, DH, 1 OVER 1, SINGLE PANE GLASS. SIZE OF THE WINDOWS VARY.	VERY POOR, NOT COMPLIANT WITH THE CURRENT ENERGY CODE. WINDOW OPENINGS ARE PARTIALLY BLOCKED.	REPLACE WITH NEW ALUMINUM WINDOWS, DH, 1 OVER 1, INSULATED GLASS.
11	LOFT WINDOWS.	WOOD, DH, 4 OVER 4, SINGLE PANE GLASS.	VERY POOR, NOT COMPLIANT WITH THE CURRENT ENERGY CODE.	REPLACE WITH NEW ALUMINUM WINDOWS, DH, 1 OVER 1, INSULATED GLASS. PROVIDE SASH FOR MECHANICAL EQUIPMENT.
12	REAR YARD WINDOWS	REPLACEMENT UNITS, WOOD, SINGLE PANE FIXED WINDOWS, INSULATED OBSCURED GLASS. ORIGINAL WINDOW CONFIGURATION NOT KNOWN.	GOOD.	N/A

**SCHEDULE CONTINUED:**


TYPE	LOCATION	CONSTRUCTION TYPE	CONDITION	REPAIR PROGRAM
13	REAR YARD WINDOWS	REPLACEMENT UNITS, WOOD, SINGLE PANE FIXED WINDOWS, AND FIXED TRANSOM LITE, INSULATED OBSCURED GLASS. ORIGINAL WINDOW CONFIGURATION NOT KNOWN.	GOOD.	N/A
14	REAR YARD DOOR	REPLACEMENT UNIT, WOOD FRAME SINGLE PANE GLAZING, MISSING TRANSOM WINDOW.	POOR DUE TO DOOR OPENING CONDITION. DOOR DOES NOT FIT THE OPENING.	REPAIR BRICKWORK AROUND DOOR OPENING. INSTALL NEW DOOR AND TRANSOM LITE TO FIT OPENING.
15	REAR YARD SET-BACK SKYLIGHT	METAL AND GLASS SKYLIGHT INSTALLED UNDER CNE 09-2517 ISSUED IN 2008	GOOD.	N/A

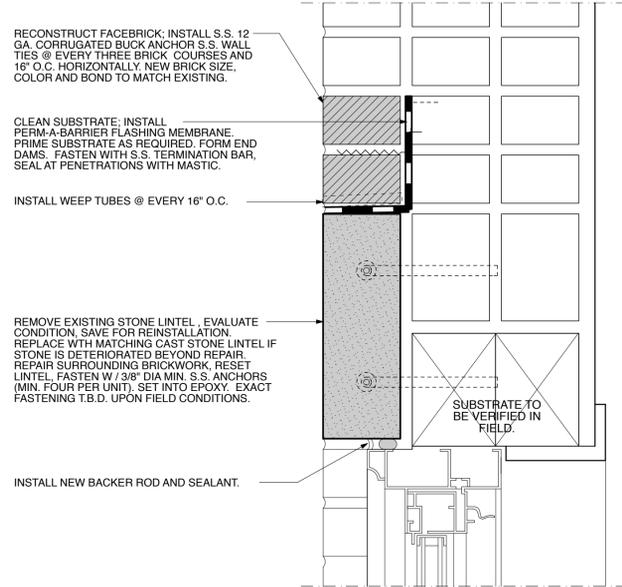


**1 STONE WINDOW LINTEL REPAIR**  
A-004 SCALE: 3"=1'-0"

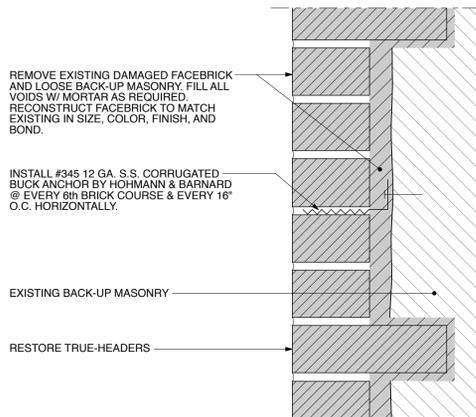


**2 TYPICAL FACEBRICK RECONSTRUCTION (W/ TRUE HEADERS)**  
A-004 SCALE: 3"=1'-0"

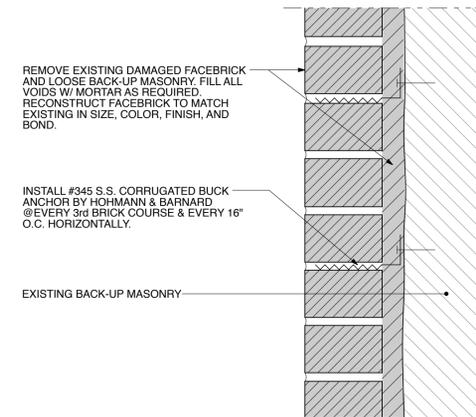


**3 TYPICAL FACEBRICK RECONSTRUCTION**  
A-004 SCALE: 3"=1'-0"

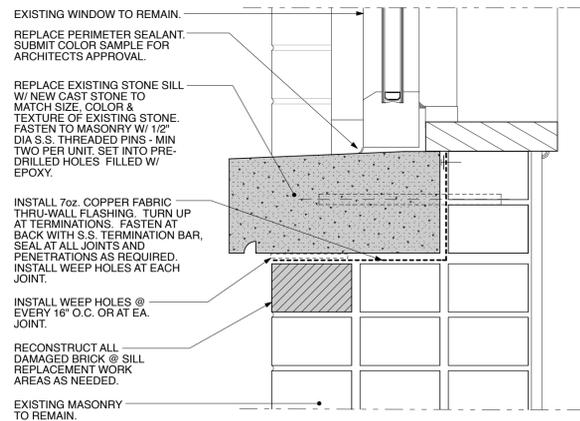


**4 STONE WINDOW SILL REPLACEMENT**  
A-004 SCALE: 3"=1'-0"

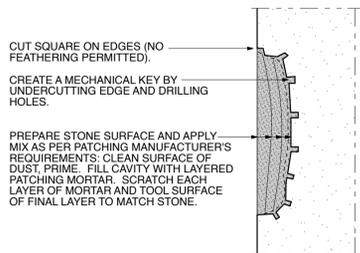

**5 STONE PATCHING**  
A-004 N.T.S.

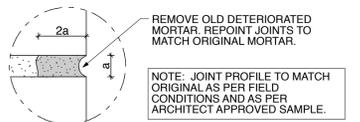

**6 MASONRY REPOINTING DETAIL**  
A-004 N.T.S.

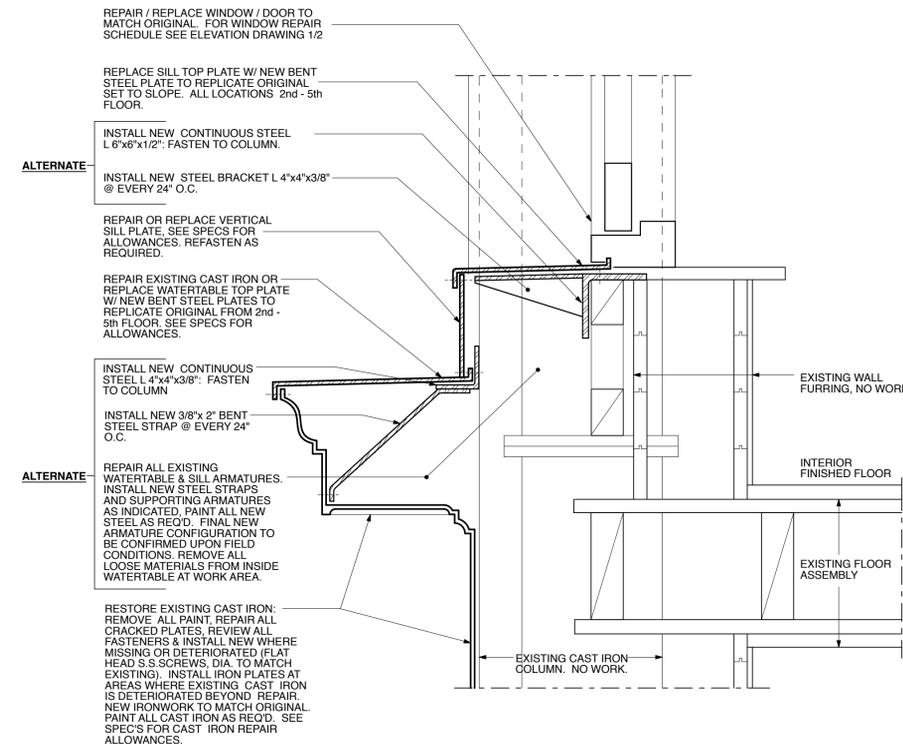

**7 WATER TABLE REPAIRS (TYP.)**  
A-004 SCALE: 3"=1'-0"

REVISIONS	
1	08-12-16 LPC CONCEPT REVIEW
2	09-21-16 LPC FILING
3	
4	
5	
6	
7	
8	
9	
10	
11	


AS INDICATED	DATE: 09-21-16
	DRAWN BY: ZD/BK/PR/GL

**62 GREENE STREET**  
FACADE REPAIR PROGRAM AND WINDOW REPLACEMENT MASTER PLAN  
PROJECT NAME

FACADE REPAIR DETAILS  
DRAWING TITLE


ARCHITECT:  
**BONE / LEVINE ARCHITECTS**  
561 BROADWAY, No. 8D NEW YORK, NY 10012  
TEL: 212-219-1038 FAX: 212-226-8056

SEAL & SIGNATURE: \_\_\_\_\_ NYC DOB PLAN ID NUMBER:  
**A-004.00**

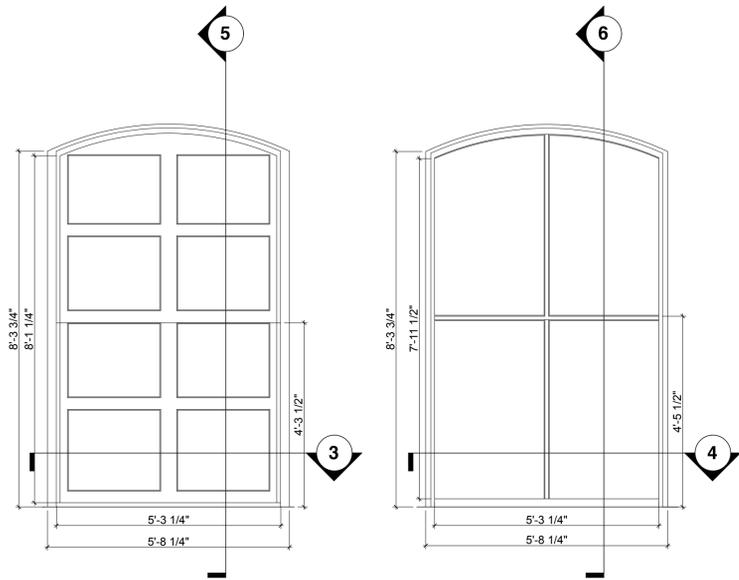


1 EXISTING WINDOW TYPE 1  
SCALE: 1/2" = 1'-0"

2 PROPOSED WINDOW TYPE 1  
SCALE: 1/2" = 1'-0"

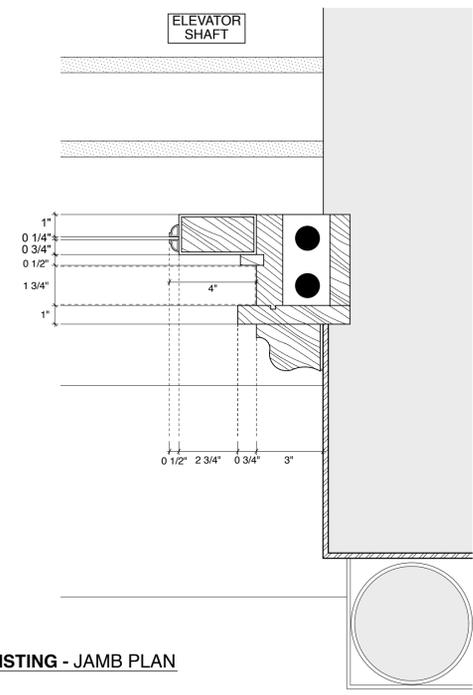

3 WINDOW TYPE 1 EXISTING - JAMB PLAN  
SCALE: 3" = 1'-0"

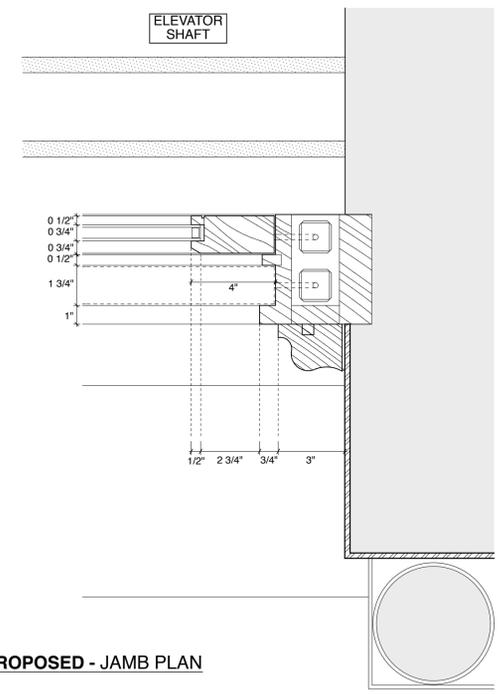


4 WINDOW TYPE 1 PROPOSED - JAMB PLAN  
SCALE: 3" = 1'-0"




EXISTING WINDOW TYPE 1



EXISTING WINDOW TYPE 1

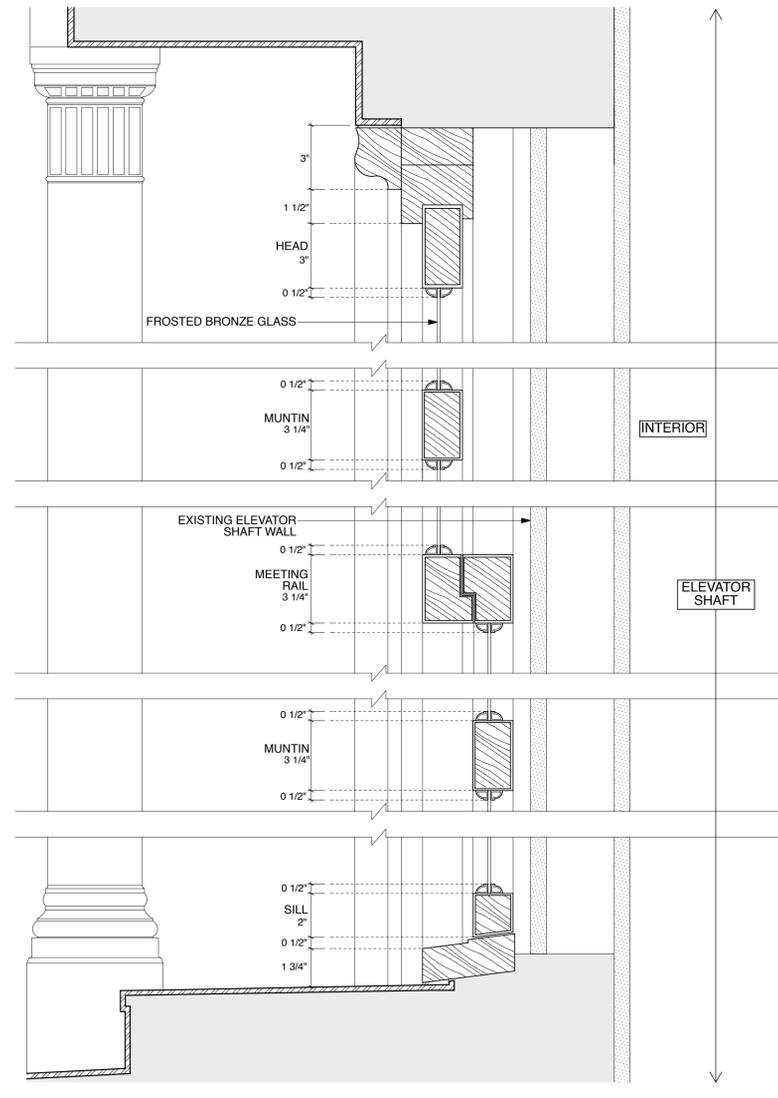

5 WINDOW TYPE 1 EXISTING - WINDOW SECTION AND JAMB DETAIL  
SCALE: 3" = 1'-0"

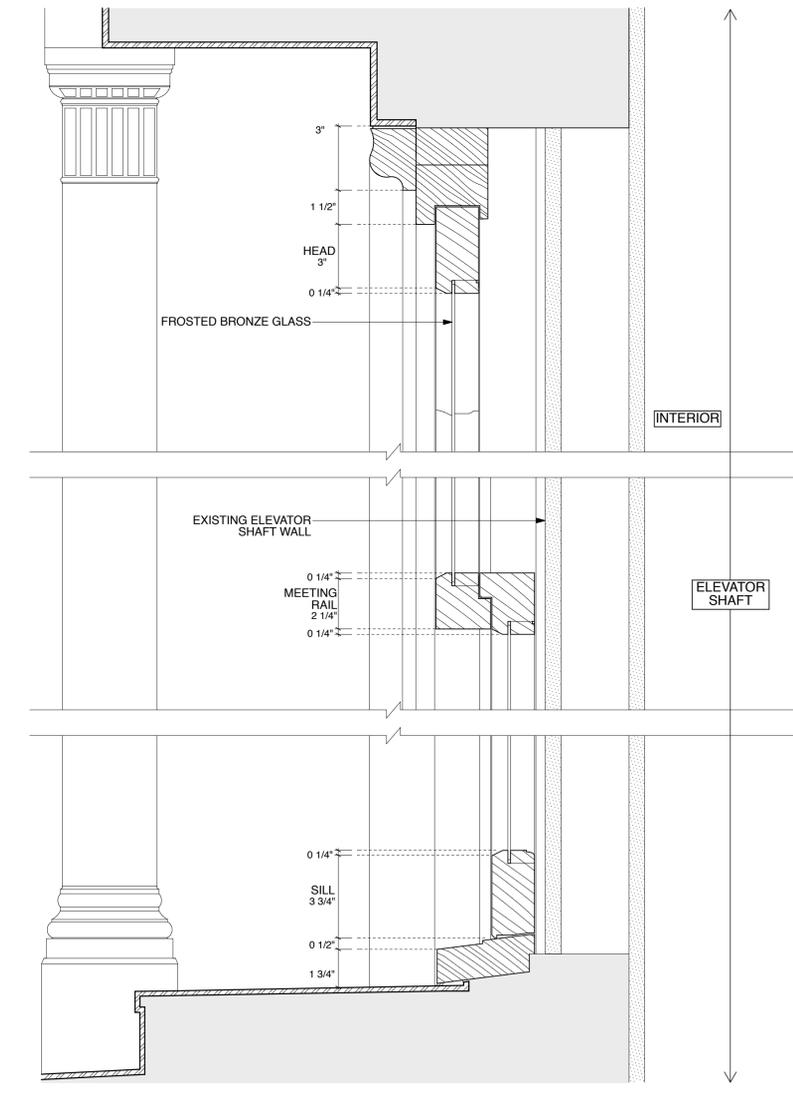

6 WINDOW TYPE 1 PROPOSED - WINDOW SECTION AND JAMB DETAIL  
SCALE: 3" = 1'-0"

REVISIONS	
1	08-12-16 LPC CONCEPT REVIEW
2	09-21-16 LPC FILING
3	
4	
5	
6	
7	
8	
9	
10	
11	


AS INDICATED	DATE: 09-21-16
	DRAWN BY: ZD/BK/PR/GL

**62 GREENE STREET**  
 FACADE REPAIR PROGRAM AND  
 WINDOW REPLACEMENT MASTER PLAN  
 PROJECT NAME


TYPE 1 WINDOW DETAILS  
 DRAWING TITLE

ARCHITECT:  
**BONE / LEVINE ARCHITECTS**  
 561 BROADWAY, No. 8D NEW YORK, NY 10012  
 TEL: 212-219-1038 FAX: 212-226-8056


SEAL & SIGNATURE:  
 NYC DOB PLAN ID NUMBER:  
**A-005.00**

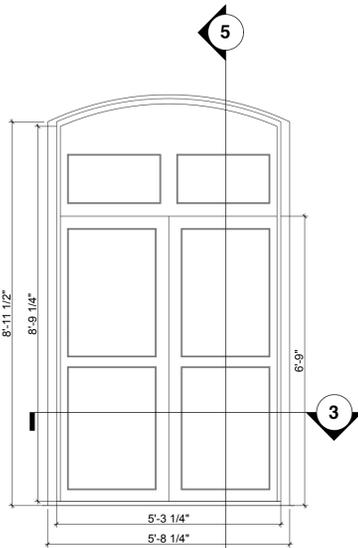


**1 EXISTING WINDOW TYPE 2**  
SCALE: 1/2" = 1'-0"

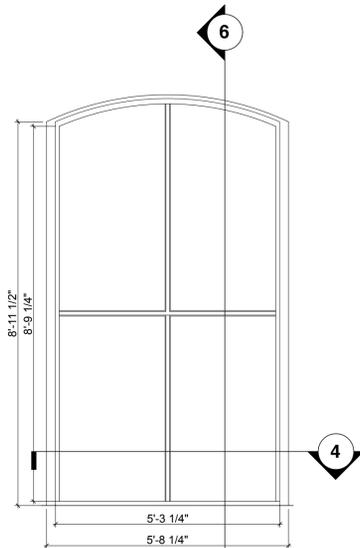

**2 PROPOSED WINDOW TYPE 2**  
SCALE: 1/2" = 1'-0"

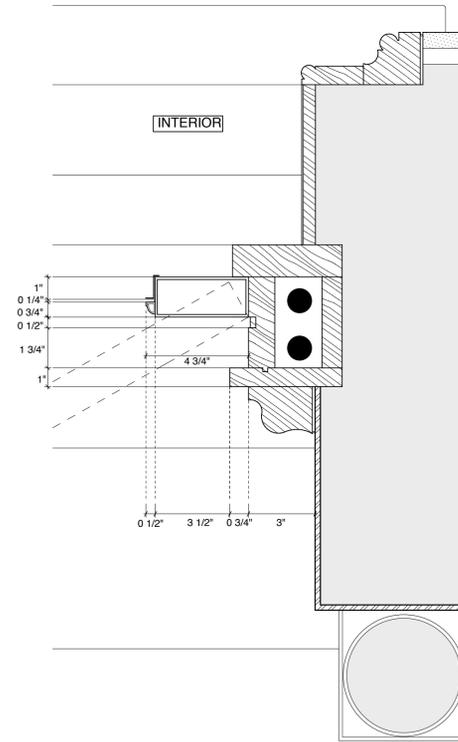

**3 WINDOW TYPE 2 EXISTING - JAMB PLAN**  
SCALE: 3" = 1'-0"

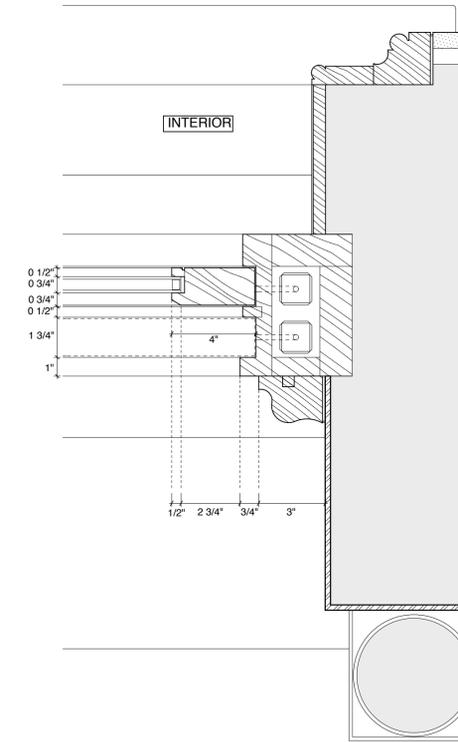


**4 WINDOW TYPE 2 PROPOSED - JAMB PLAN**  
SCALE: 3" = 1'-0"




EXISTING WINDOW TYPE 2



EXISTING WINDOW TYPE 2

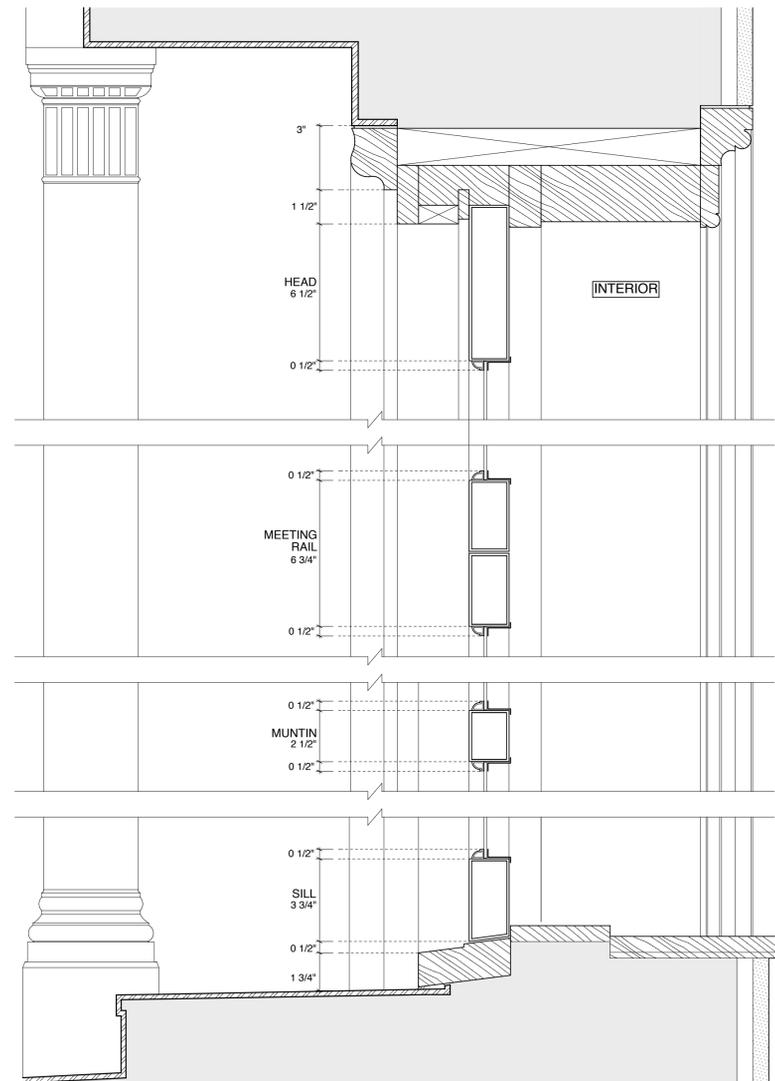

**5 WINDOW TYPE 2 EXISTING - WINDOW SECTION AND JAMB DETAIL**  
SCALE: 3" = 1'-0"

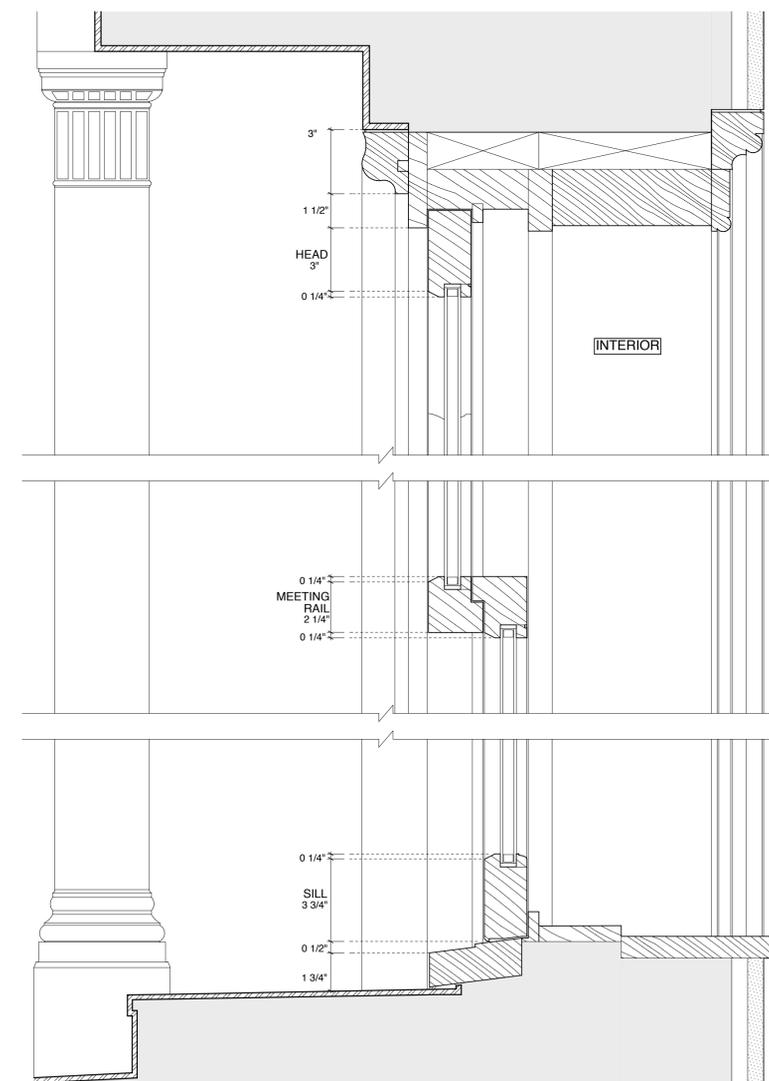

**6 WINDOW TYPE 2 PROPOSED - WINDOW SECTION AND JAMB DETAIL**  
SCALE: 3" = 1'-0"

REVISIONS	
1	08-12-16 LPC CONCEPT REVIEW
2	09-21-16 LPC FILING
3	
4	
5	
6	
7	
8	
9	
10	
11	

AS INDICATED	DATE: 09-21-16
	DRAWN BY: ZD/BK/PR/GL

**62 GREENE STREET**  
FACADE REPAIR PROGRAM AND  
WINDOW REPLACEMENT MASTER PLAN  
PROJECT NAME


TYPE 2 WINDOW DETAILS  
DRAWING TITLE

ARCHITECT:  
**BONE / LEVINE ARCHITECTS**  
561 BROADWAY, No. 8D NEW YORK, NY 10012  
TEL: 212-219-1038 FAX: 212-226-8056

SEAL & SIGNATURE:  
NYC DOB PLAN ID NUMBER:  
**A-006.00**


PAGE: 6 of 14



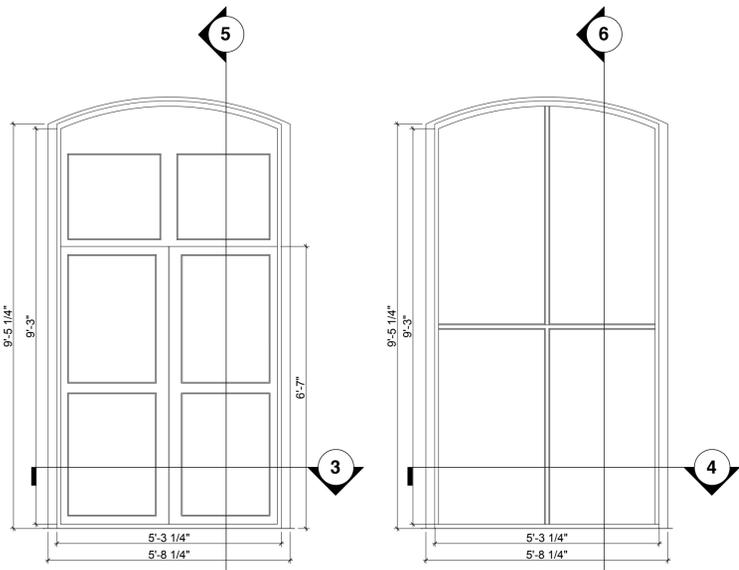


**1 EXISTING WINDOW TYPE 2B**  
SCALE: 1/2" = 1'-0"

**2 PROPOSED WINDOW TYPE 2B**  
SCALE: 1/2" = 1'-0"

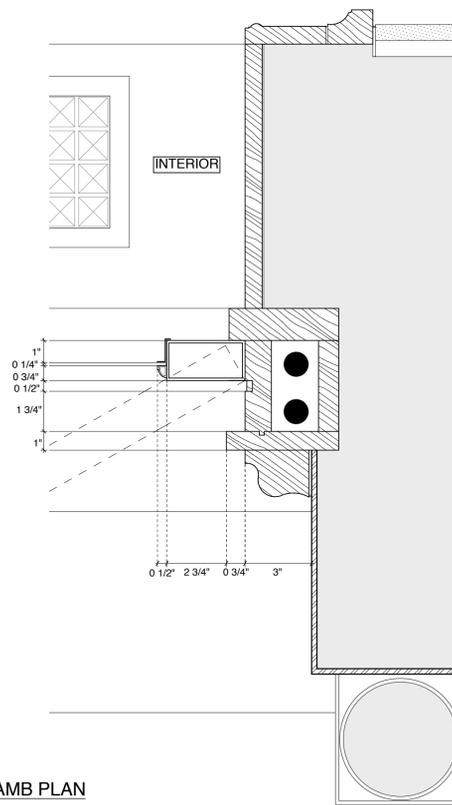


**3 WINDOW TYPE 2B EXISTING - JAMB PLAN**  
SCALE: 3" = 1'-0"

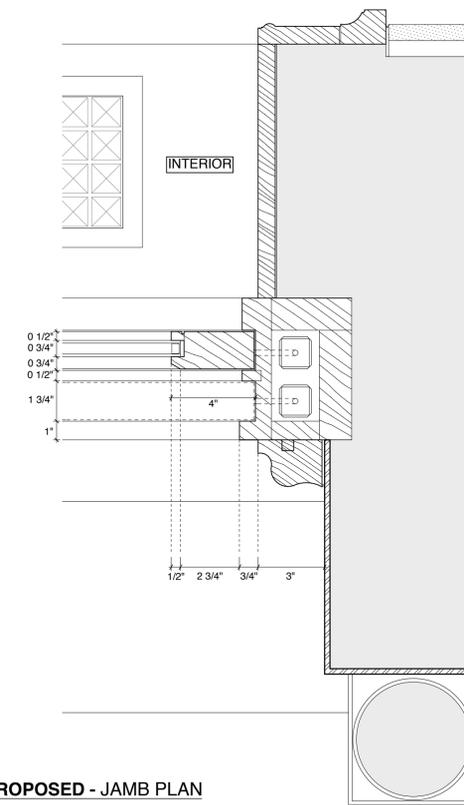


**4 WINDOW TYPE 2B PROPOSED - JAMB PLAN**  
SCALE: 3" = 1'-0"



**EXISTING WINDOW TYPE 2B**

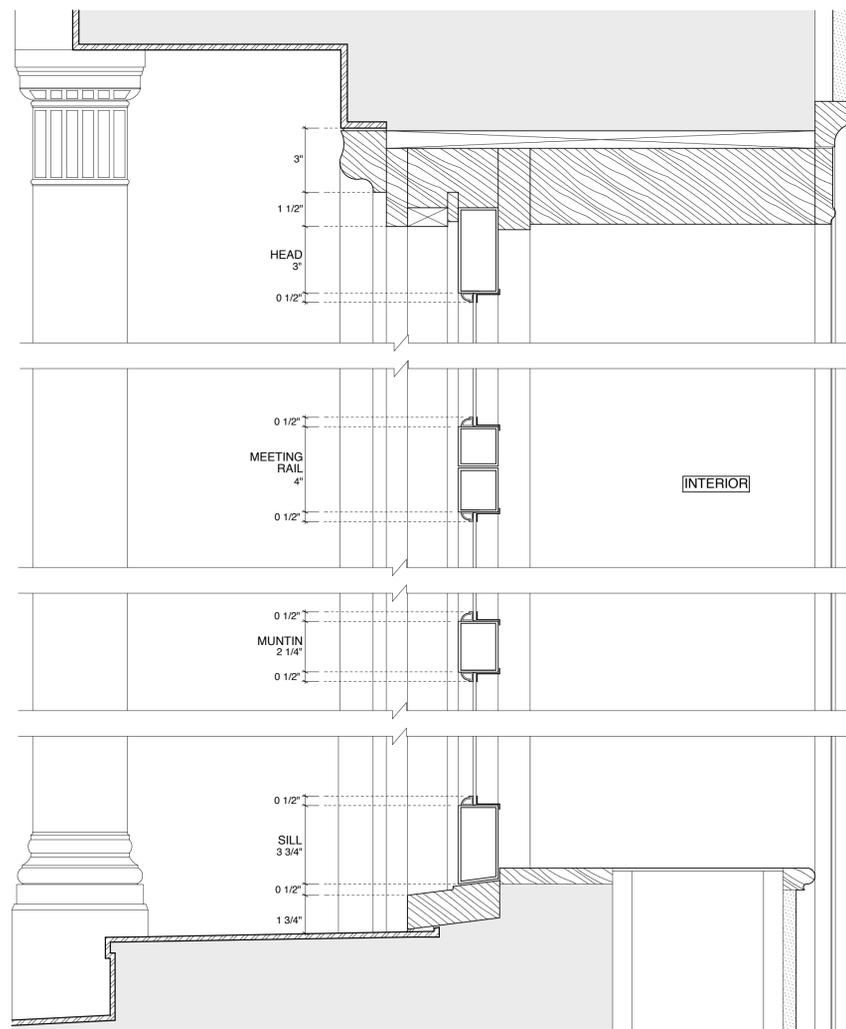

**5 WINDOW TYPE 2B EXISTING - WINDOW SECTION AND JAMB DETAIL**  
SCALE: 3" = 1'-0"

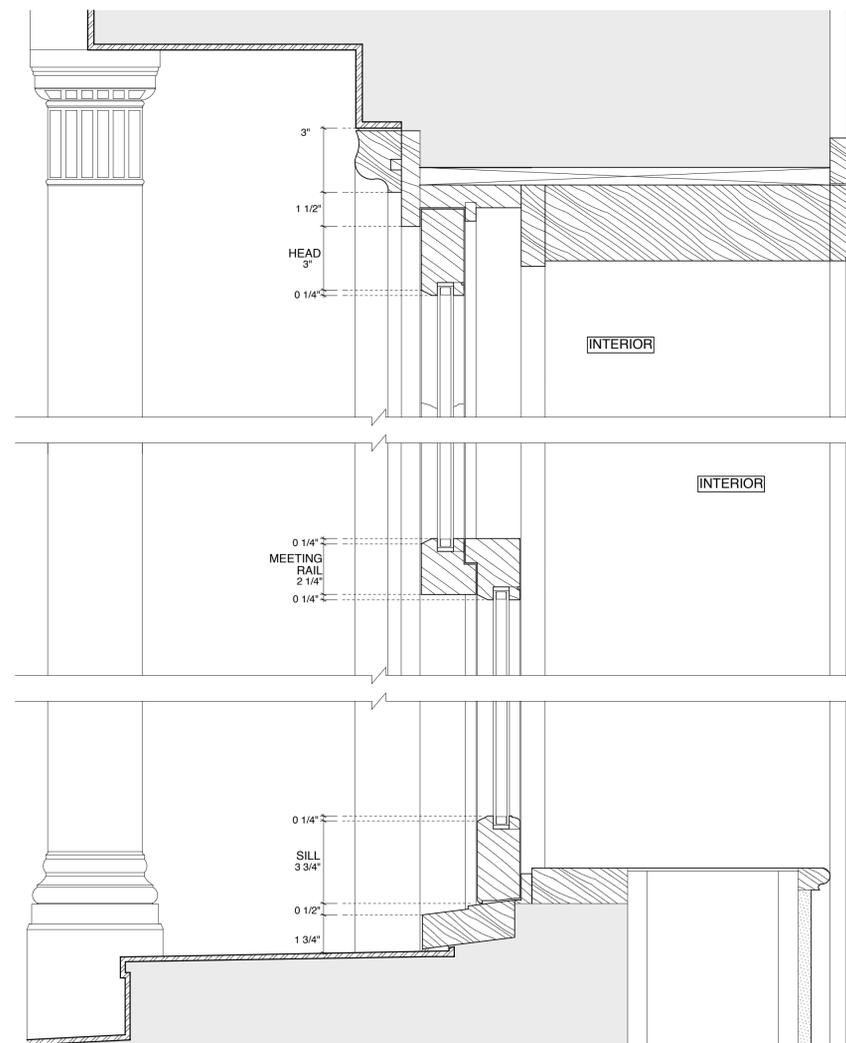

**6 WINDOW TYPE 2B PROPOSED - WINDOW SECTION AND JAMB DETAIL**  
SCALE: 3" = 1'-0"

REVISIONS	
1	08-12-16 LPC CONCEPT REVIEW
2	09-21-16 LPC FILING
3	
4	
5	
6	
7	
8	
9	
10	
11	


AS INDICATED	DATE: 09-21-16
	DRAWN BY: ZD/BK/PR/GL

**62 GREENE STREET**  
FACADE REPAIR PROGRAM AND  
WINDOW REPLACEMENT MASTER PLAN


PROJECT NAME: TYPE 2B WINDOW DETAILS

ARCHITECT: **BONE / LEVINE ARCHITECTS**  
561 BROADWAY, No. 8D NEW YORK, NY 10012  
TEL: 212-219-1038 FAX: 212-226-8056


SEAL & SIGNATURE: \_\_\_\_\_  
NYC DOB PLAN ID NUMBER: **A-008.00**

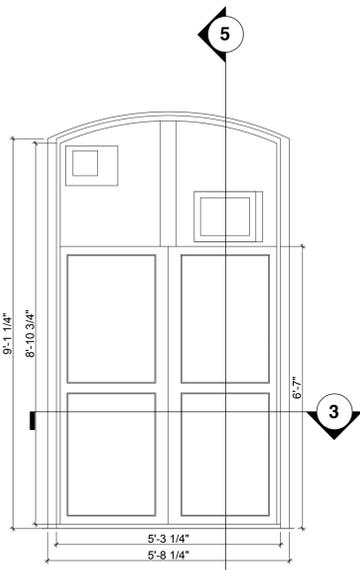


**1 EXISTING WINDOW TYPE 2C**  
SCALE: 1/2" = 1'-0"

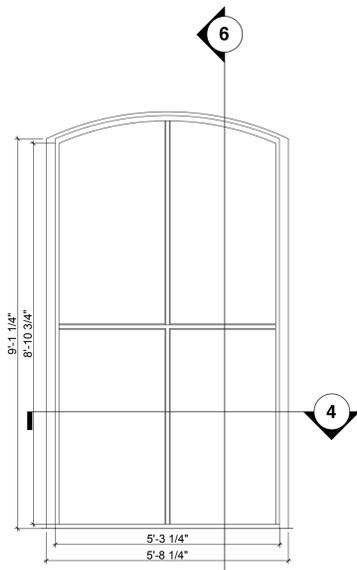


**2 PROPOSED WINDOW TYPE 2C**  
SCALE: 1/2" = 1'-0"

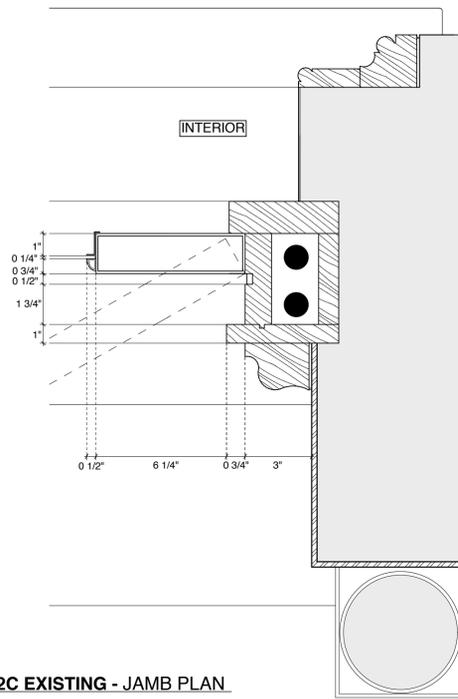


**3 WINDOW TYPE 2C EXISTING - JAMB PLAN**  
SCALE: 3" = 1'-0"

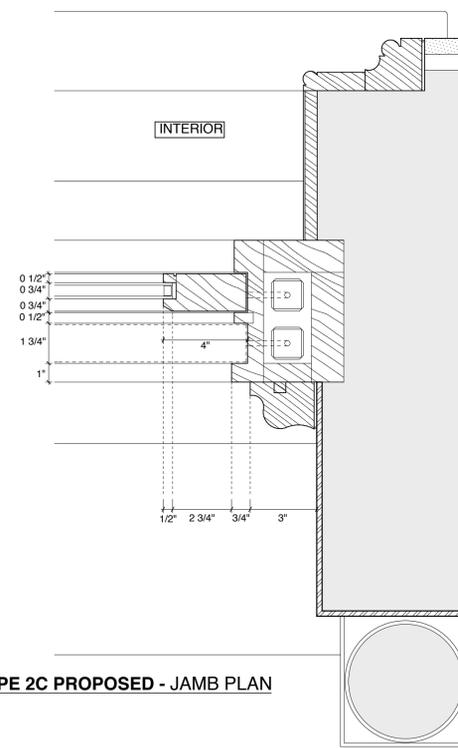


**4 WINDOW TYPE 2C PROPOSED - JAMB PLAN**  
SCALE: 3" = 1'-0"

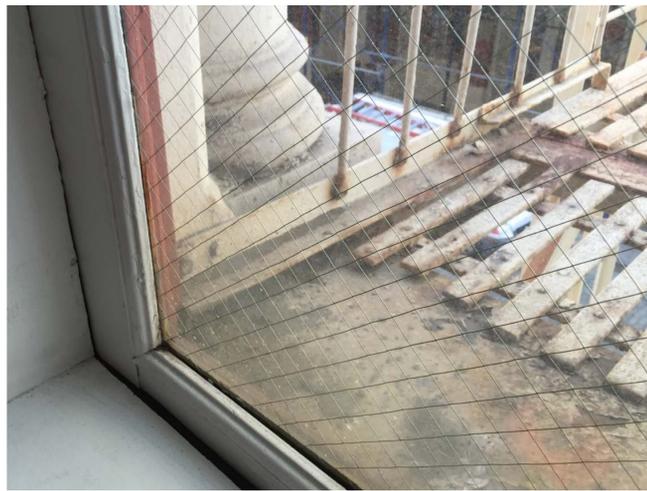

**EXISTING WINDOW TYPE 2C**

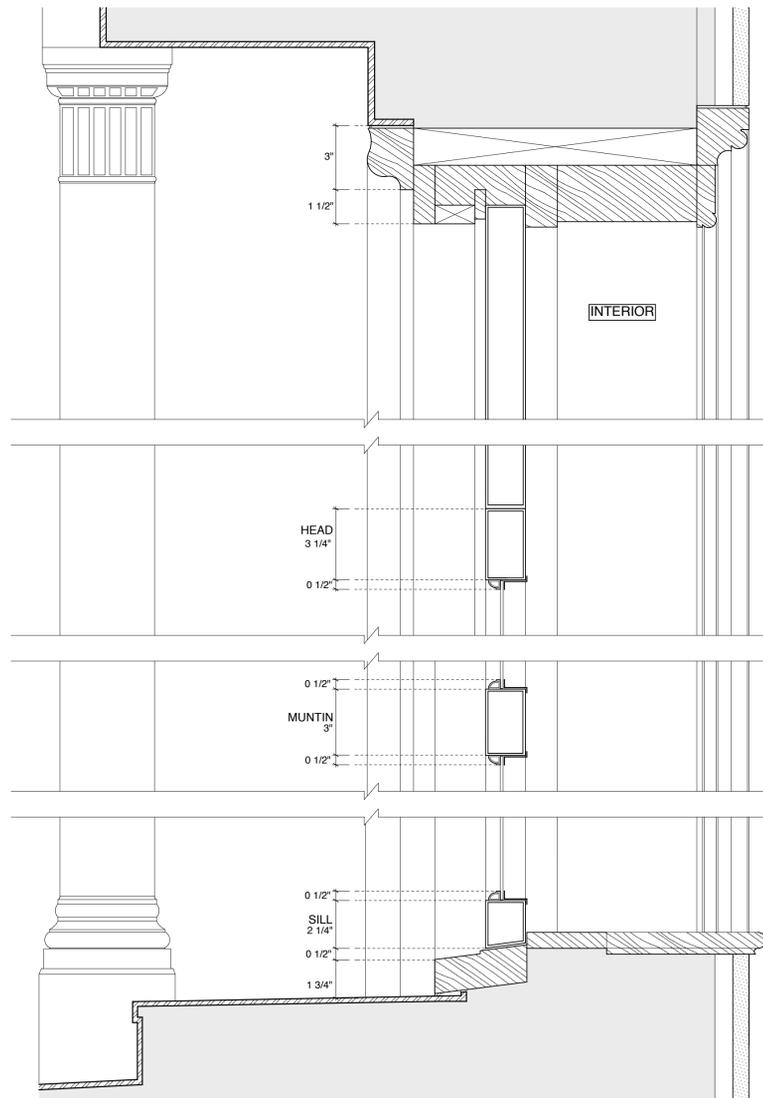

**5 WINDOW TYPE 2C EXISTING - WINDOW SECTION AND JAMB DETAIL**  
SCALE: 3" = 1'-0"

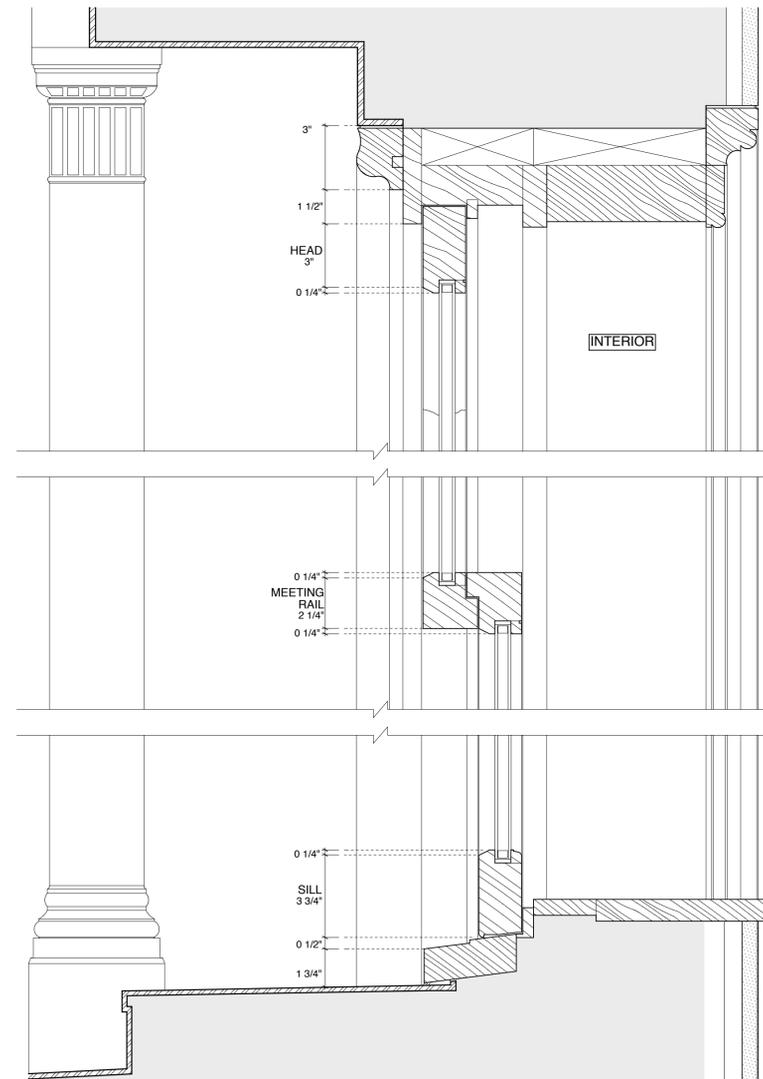

**6 WINDOW TYPE 2C PROPOSED - WINDOW SECTION AND JAMB DETAIL**  
SCALE: 3" = 1'-0"

REVISIONS	
1	08-12-16 LPC CONCEPT REVIEW
2	09-21-16 LPC FILING
3	
4	
5	
6	
7	
8	
9	
10	
11	




AS INDICATED	DATE: 09-21-16
	DRAWN BY: ZD/BK/PR/GL

**62 GREENE STREET**  
FACADE REPAIR PROGRAM AND  
WINDOW REPLACEMENT MASTER PLAN

TYPE 2C WINDOW DETAILS

ARCHITECT:  
**BONE / LEVINE ARCHITECTS**  
561 BROADWAY, No. 8D NEW YORK, NY 10012  
TEL: 212-219-1038 FAX: 212-226-8056



SEAL & SIGNATURE: \_\_\_\_\_  
NYC DOB PLAN ID NUMBER:  
**A-009.00**

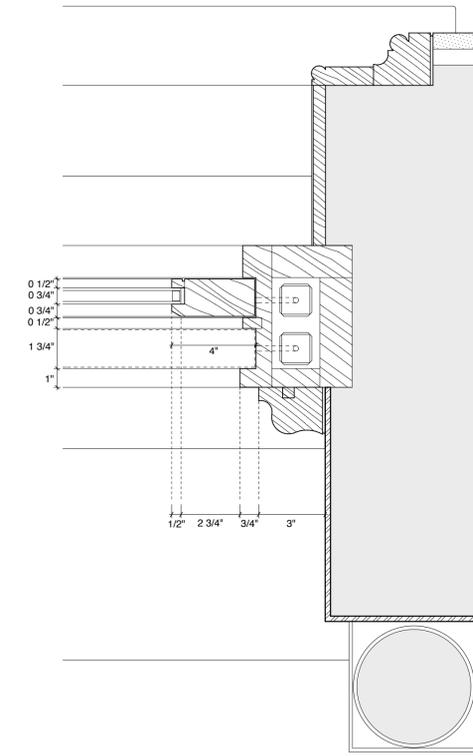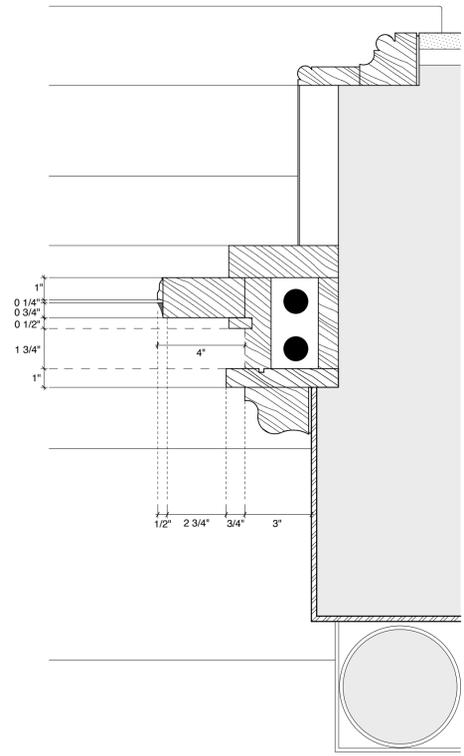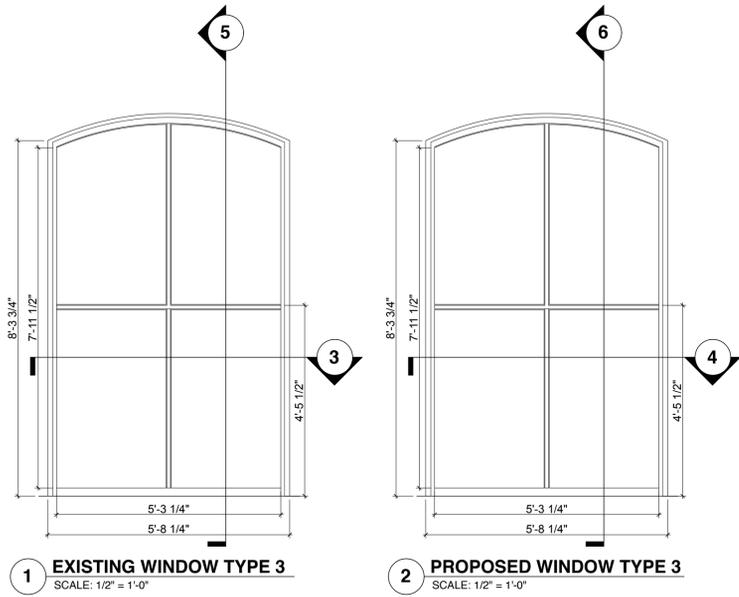

**EXISTING WINDOW TYPE 3**



**EXISTING WINDOW TYPE 3**

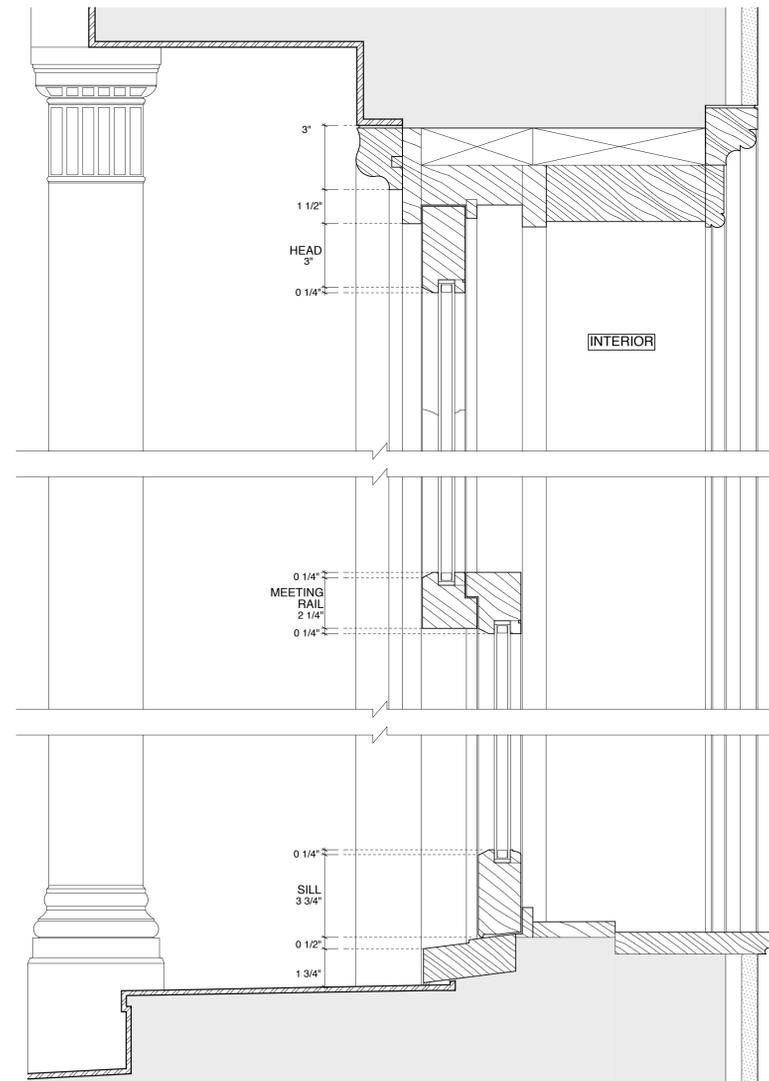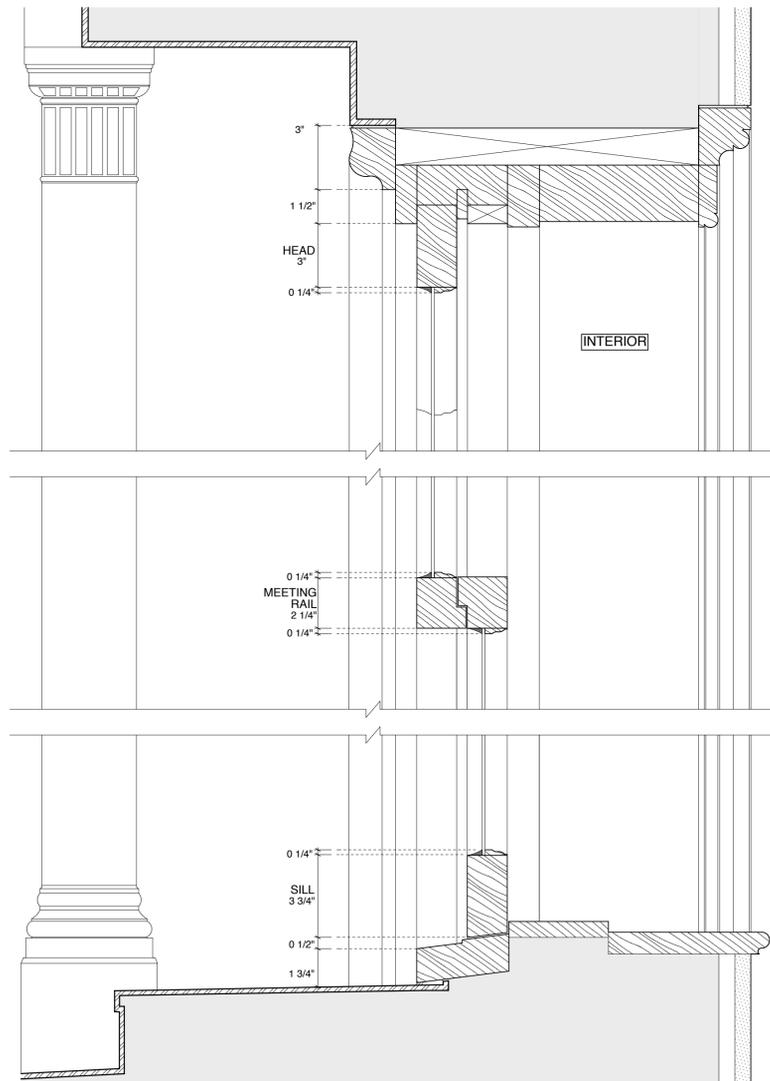

REVISIONS	
1	08-12-16 LPC CONCEPT REVIEW
2	09-21-16 LPC FILING
3	
4	
5	
6	
7	
8	
9	
10	
11	


AS INDICATED	DATE: 09-21-16
	DRAWN BY: ZD/BK/PR/GL

**62 GREENE STREET**  
FACADE REPAIR PROGRAM AND  
WINDOW REPLACEMENT MASTER PLAN


TYPE 3 WINDOW DETAILS

ARCHITECT:  
**BONE / LEVINE ARCHITECTS**  
561 BROADWAY, No. 8D NEW YORK, NY 10012  
TEL: 212-219-1038 FAX: 212-226-8056


SEAL & SIGNATURE:	NYC DOB PLAN ID NUMBER: <b>A-010.00</b>
	PAGE: 10 of 14

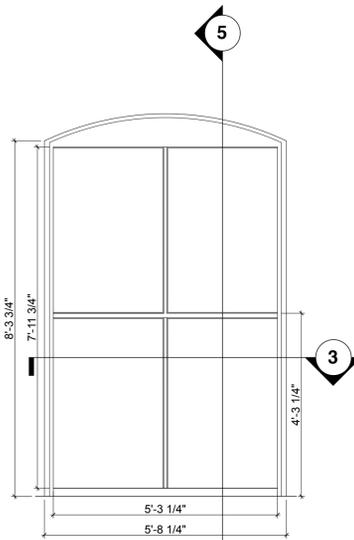


**1 EXISTING WINDOW TYPE 4**  
SCALE: 1/2" = 1'-0"

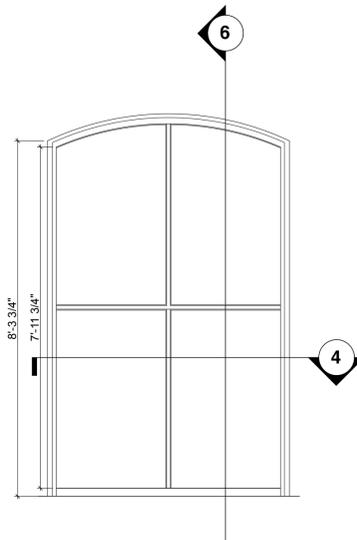

**2 PROPOSED WINDOW TYPE 4**  
SCALE: 1/2" = 1'-0"

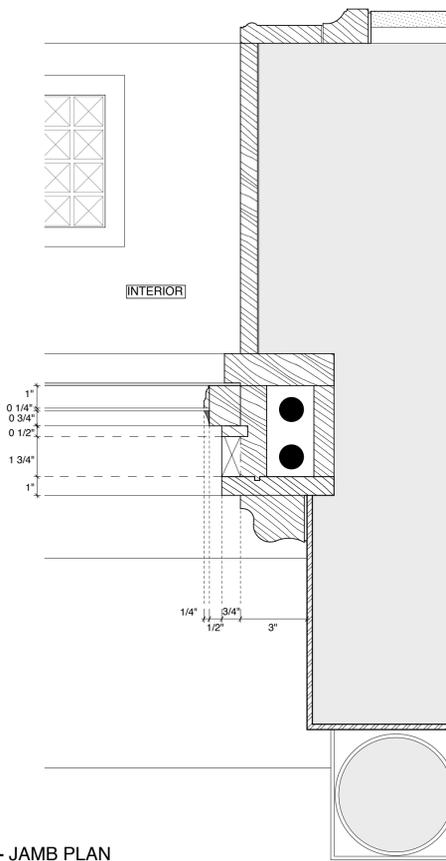

**3 WINDOW TYPE 4 EXISTING - JAMB PLAN**  
SCALE: 3" = 1'-0"

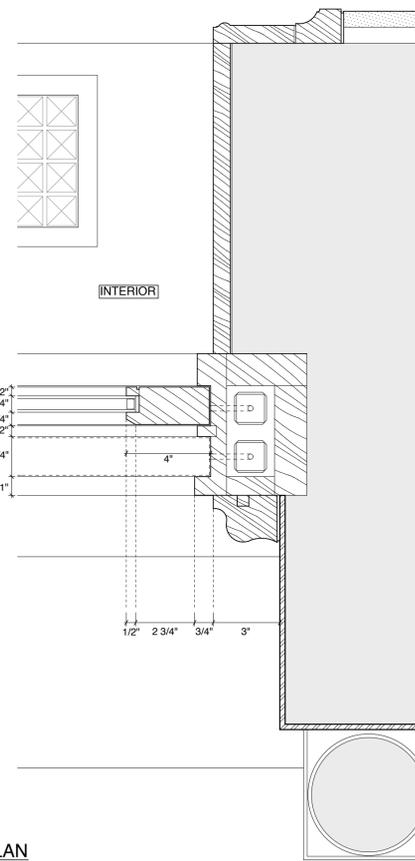


**4 WINDOW TYPE 4 PROPOSED - JAMB PLAN**  
SCALE: 3" = 1'-0"




**EXISTING WINDOW TYPE 4**



**EXISTING WINDOW TYPE 4**

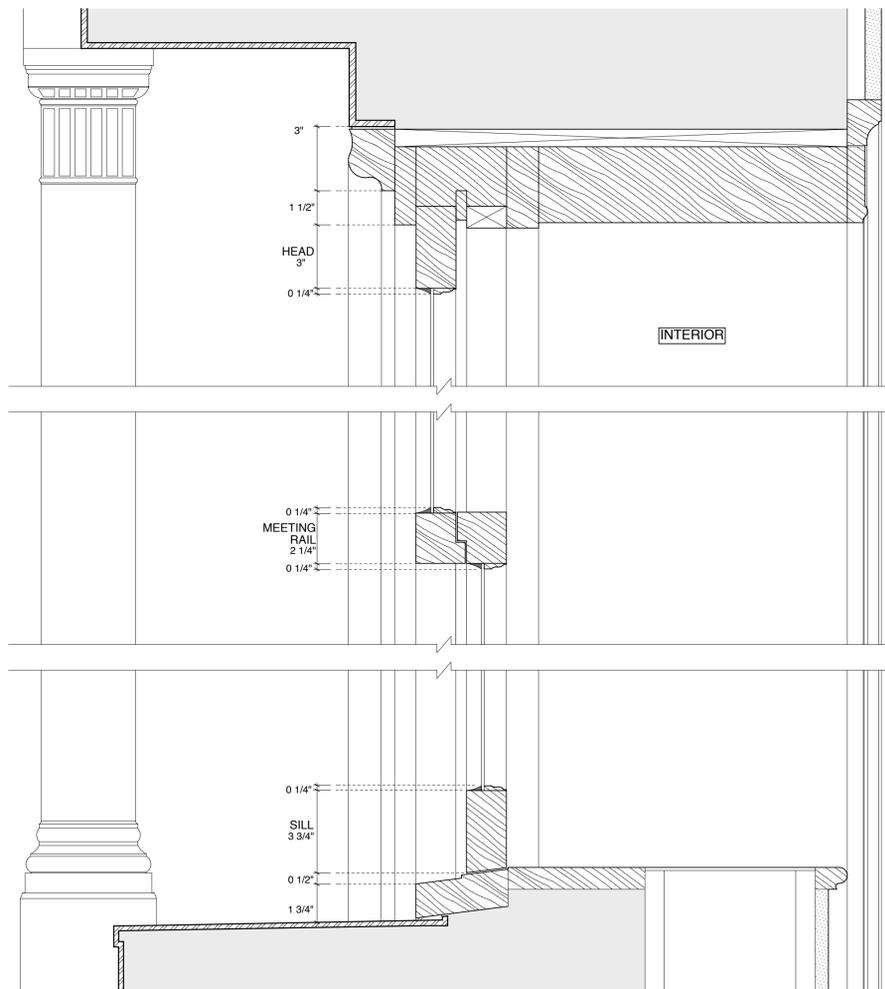

**5 WINDOW TYPE 4 EXISTING - WINDOW SECTION AND JAMB DETAIL**  
SCALE: 3" = 1'-0"

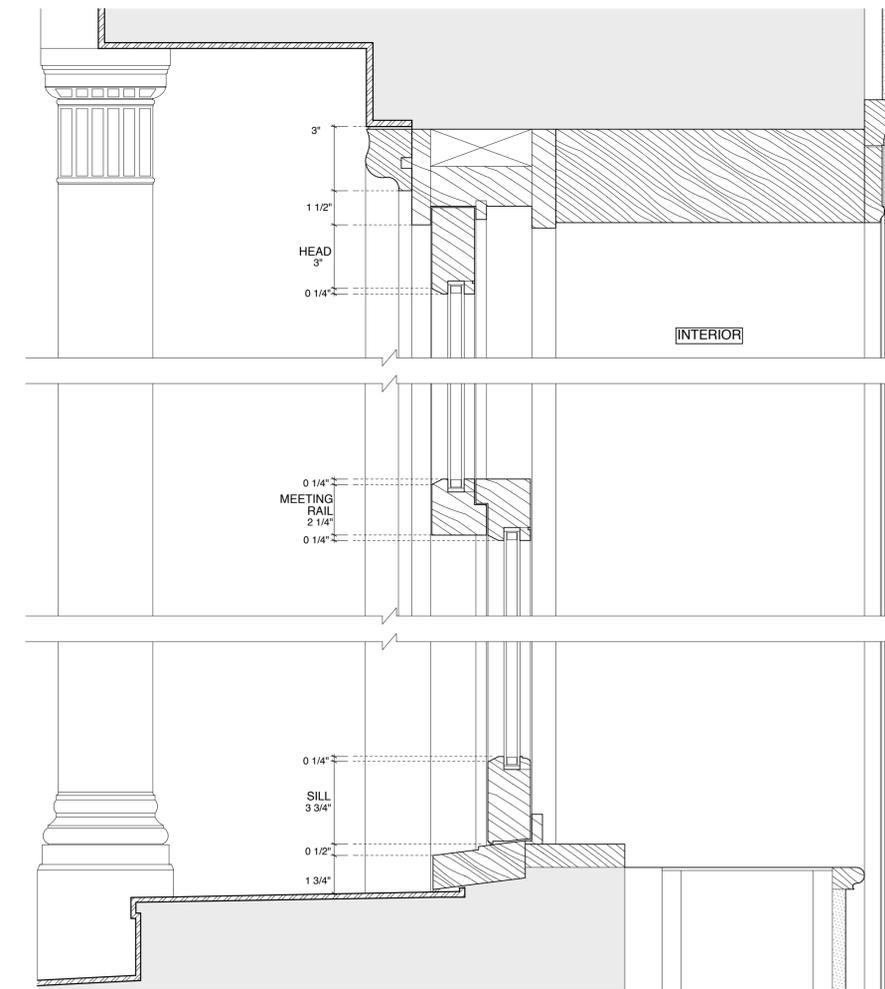

**6 WINDOW TYPE 4 PROPOSED - WINDOW SECTION AND JAMB DETAIL**  
SCALE: 3" = 1'-0"

REVISIONS	
1	08-12-16 LPC CONCEPT REVIEW
2	09-21-16 LPC FILING
3	
4	
5	
6	
7	
8	
9	
10	
11	



AS INDICATED	DATE: 09-21-16
	DRAWN BY: ZD/BK/PR/GL

**62 GREENE STREET**  
FACADE REPAIR PROGRAM AND  
WINDOW REPLACEMENT MASTER PLAN

TYPE 4 WINDOW DETAILS


ARCHITECT:  
**BONE / LEVINE ARCHITECTS**  
561 BROADWAY, No. 8D NEW YORK, NY 10012  
TEL: 212-219-1038 FAX: 212-226-8056

SEAL & SIGNATURE: \_\_\_\_\_  
NYC DOB PLAN ID NUMBER:  
**A-011.00**

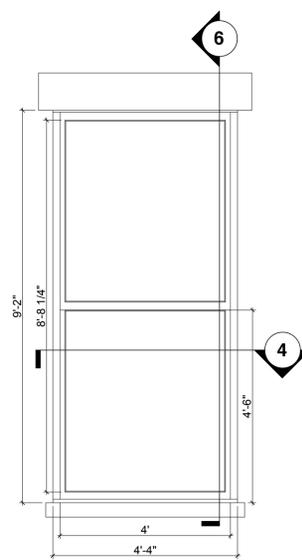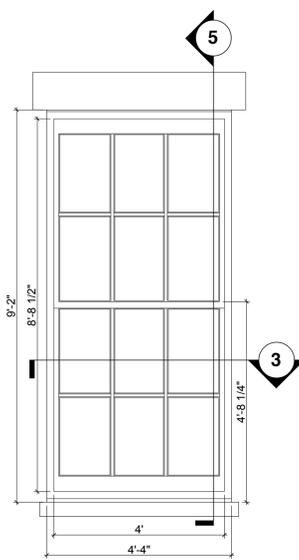


1 EXISTING WINDOW TYPE 9  
SCALE: 1/2" = 1'-0"

2 PROPOSED WINDOW TYPE 9  
SCALE: 1/2" = 1'-0"

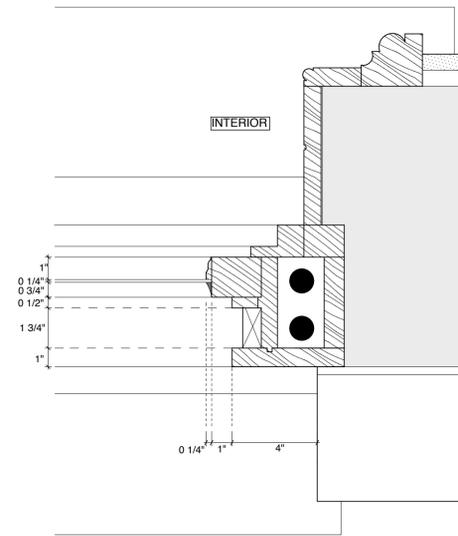

3 WINDOW TYPE 9 EXISTING - JAMB PLAN  
SCALE: 3" = 1'-0"

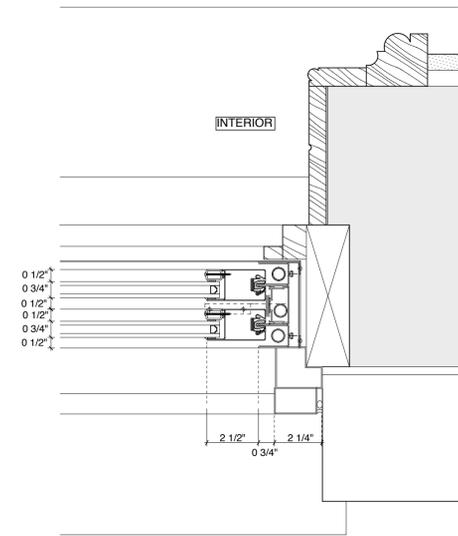


4 WINDOW TYPE 9 PROPOSED - JAMB PLAN  
SCALE: 3" = 1'-0"




EXISTING WINDOW TYPE 9



EXISTING WINDOW TYPE 9

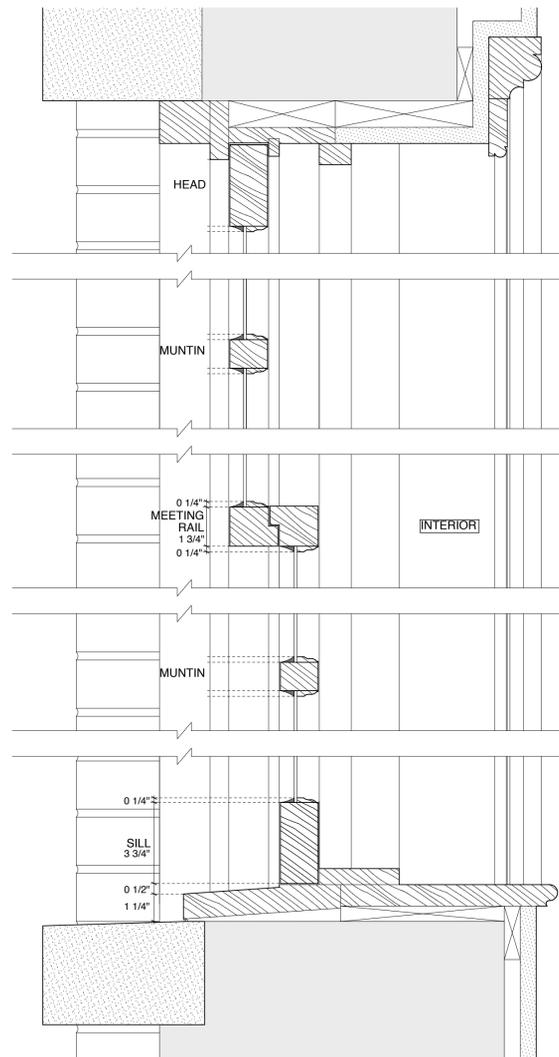

5 WINDOW TYPE 9 EXISTING - WINDOW SECTION AND JAMB DETAIL  
SCALE: 3" = 1'-0"

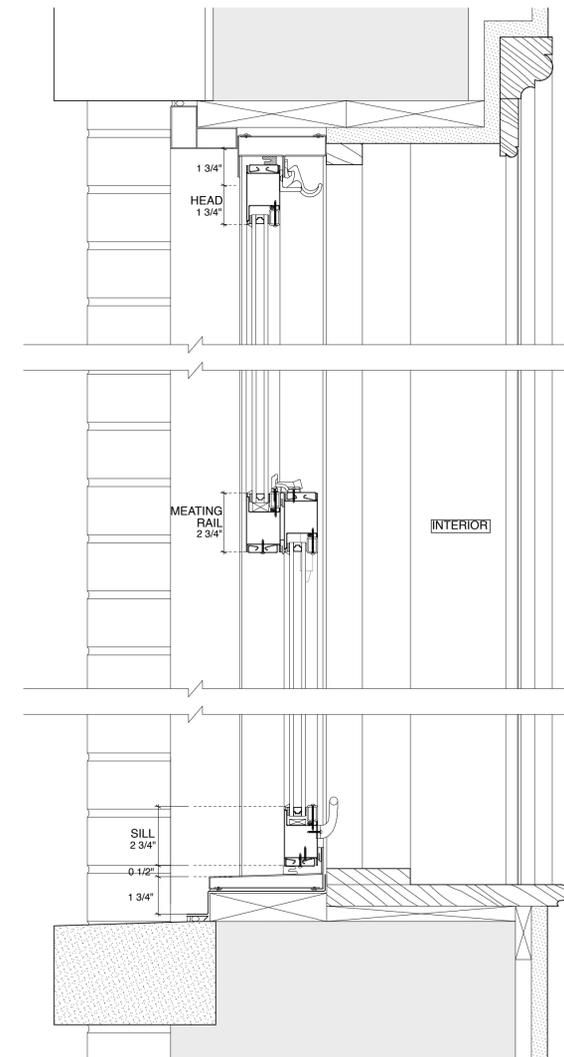

6 WINDOW TYPE 9 PROPOSED - WINDOW SECTION AND JAMB DETAIL  
SCALE: 3" = 1'-0"

REVISIONS	
1	08-12-16 LPC CONCEPT REVIEW
2	09-21-16 LPC FILING
3	
4	
5	
6	
7	
8	
9	
10	
11	

AS INDICATED	DATE: 09-21-16
	DRAWN BY: ZD/BK/PR/GL


**62 GREENE STREET**  
FACADE REPAIR PROGRAM AND  
WINDOW REPLACEMENT MASTER PLAN  
PROJECT NAME

TYPE 9 WINDOW DETAILS  
DRAWING TITLE


ARCHITECT:  
**BONE / LEVINE ARCHITECTS**  
561 BROADWAY, No. 8D NEW YORK, NY 10012  
TEL: 212-219-1038 FAX: 212-226-8056

SEAL & SIGNATURE:  
NYC DOB PLAN ID NUMBER:  
**A-012.00**


PAGE: 12 of 14  
© COPYRIGHT BONE/LEVINE ARCHITECTS 2016

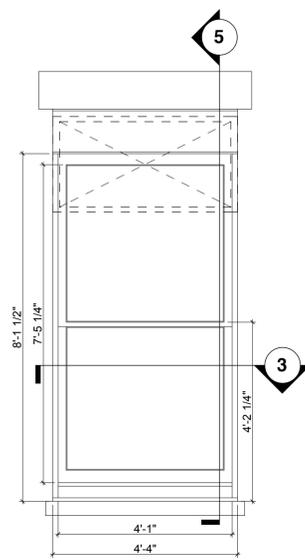


**1 EXISTING WINDOW TYPE 10**  
SCALE: 1/2" = 1'-0"

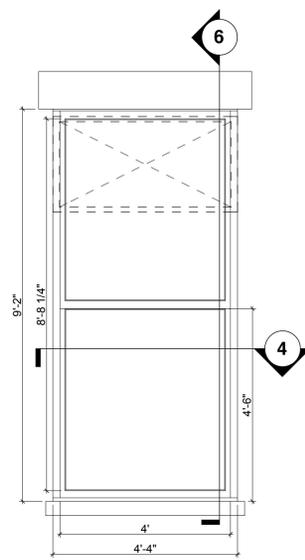


**2 PROPOSED WINDOW TYPE 10**  
SCALE: 1/2" = 1'-0"

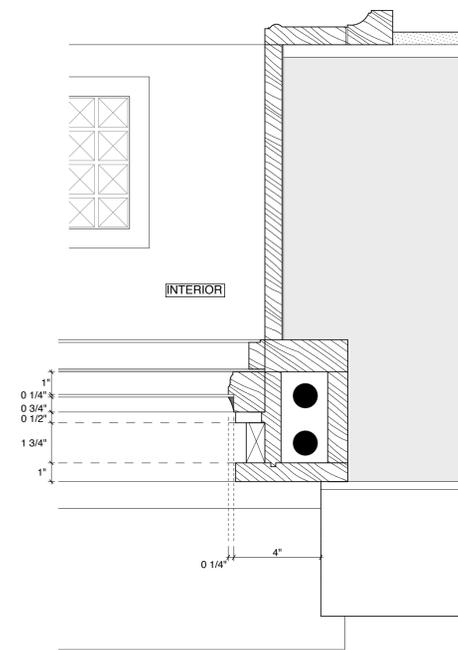


**3 WINDOW TYPE 10 EXISTING - JAMB PLAN**  
SCALE: 3" = 1'-0"

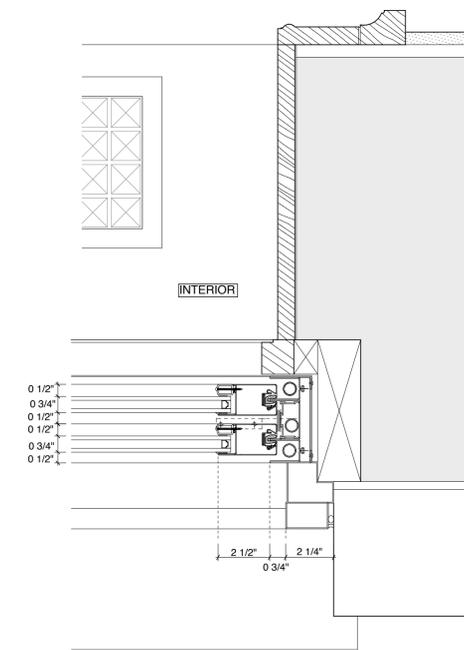


**4 WINDOW TYPE 10 PROPOSED - JAMB PLAN**  
SCALE: 3" = 1'-0"

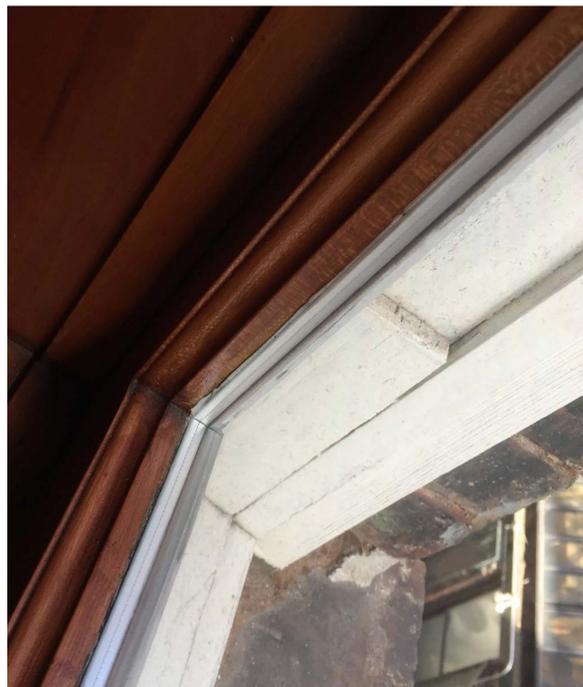

**EXISTING WINDOW TYPE 10**

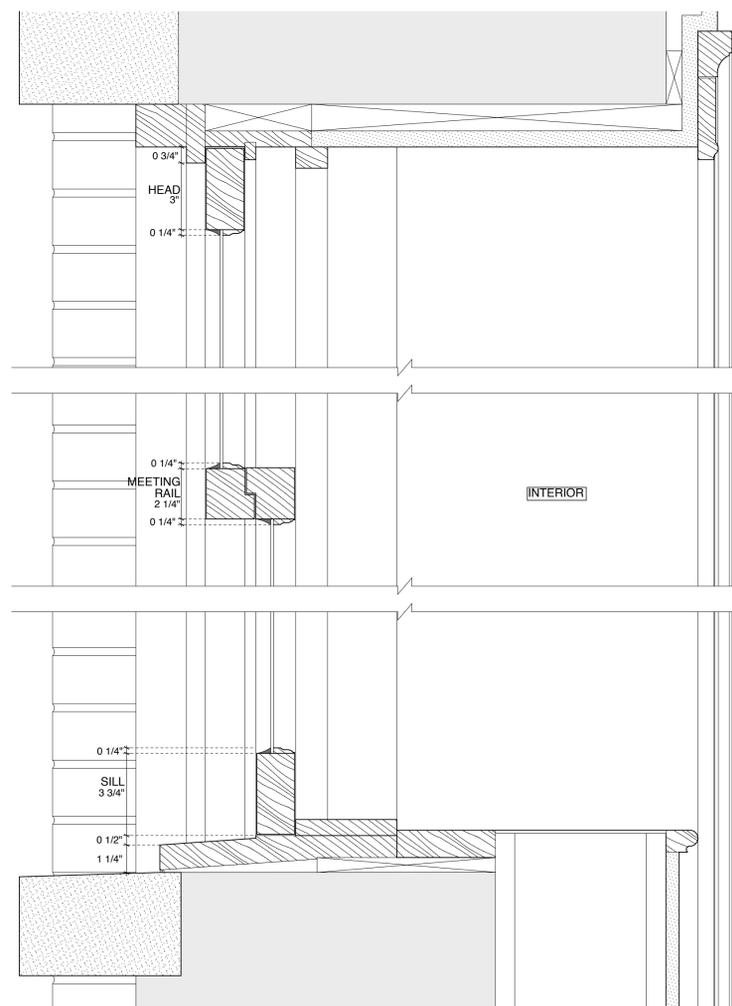

**5 WINDOW TYPE 10 EXISTING - WINDOW SECTION AND JAMB DETAIL**  
SCALE: 3" = 1'-0"

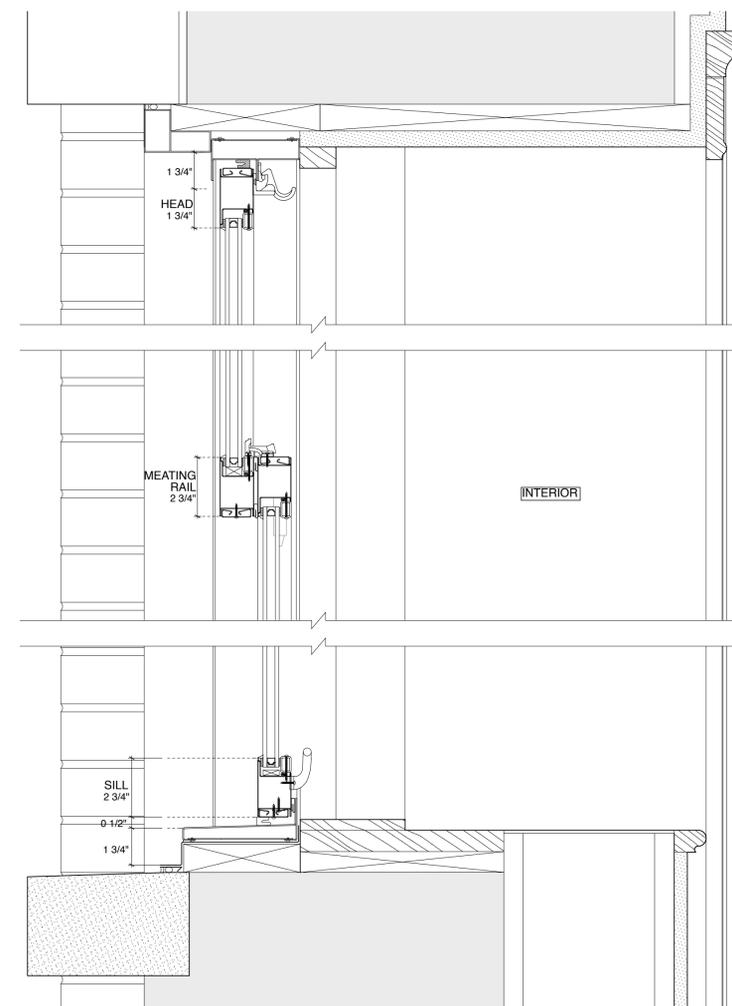

**6 WINDOW TYPE 10 PROPOSED - WINDOW SECTION AND JAMB DETAIL**  
SCALE: 3" = 1'-0"

REVISIONS	
1	08-12-16 LPC CONCEPT REVIEW
2	09-21-16 LPC FILING
3	
4	
5	
6	
7	
8	
9	
10	
11	

AS INDICATED	DATE: 09-21-16
	DRAWN BY: ZD/BK/PR/GL


**62 GREENE STREET**  
FACADE REPAIR PROGRAM AND  
WINDOW REPLACEMENT MASTER PLAN

TYPE 10 WINDOW DETAILS


ARCHITECT:  
**BONE / LEVINE ARCHITECTS**  
561 BROADWAY, No. 8D NEW YORK, NY 10012  
TEL: 212-219-1038 FAX: 212-226-8056

SEAL & SIGNATURE:


NYC DOB PLAN ID NUMBER:  
**A-013.00**

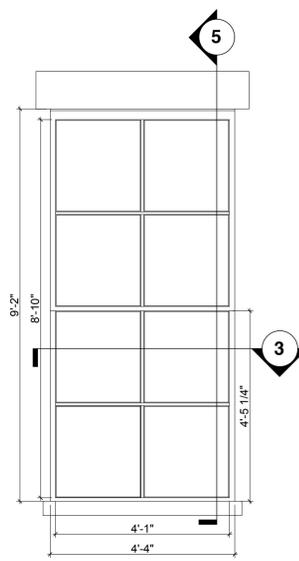


**1 EXISTING WINDOW TYPE 11**  
SCALE: 1/2" = 1'-0"

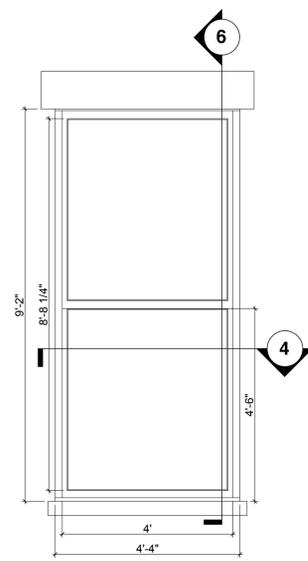

**2 PROPOSED WINDOW TYPE 11**  
SCALE: 1/2" = 1'-0"

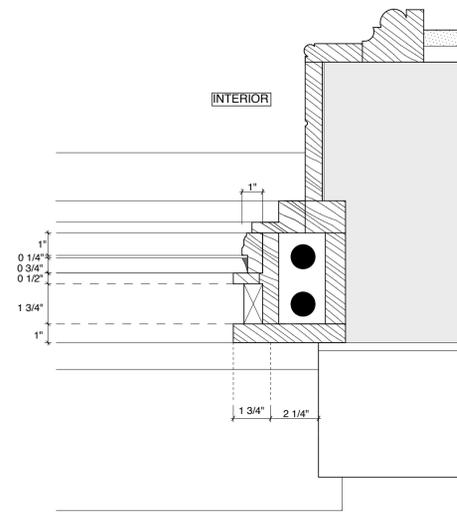

**3 WINDOW TYPE 11 EXISTING - JAMB PLAN**  
SCALE: 3" = 1'-0"

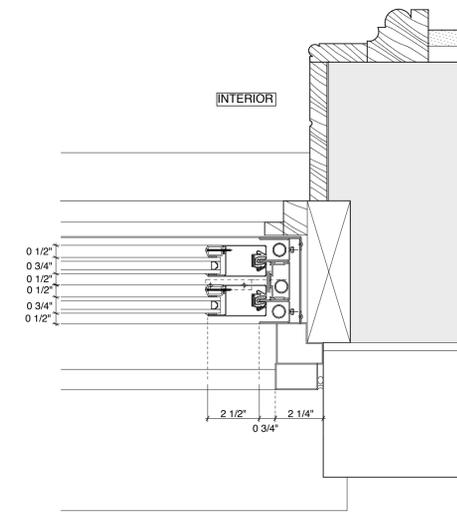

**4 WINDOW TYPE 11 PROPOSED - JAMB PLAN**  
SCALE: 3" = 1'-0"




**EXISTING WINDOW TYPE 11**




**EXISTING WINDOW TYPE 11**



**EXISTING WINDOW TYPE 11**

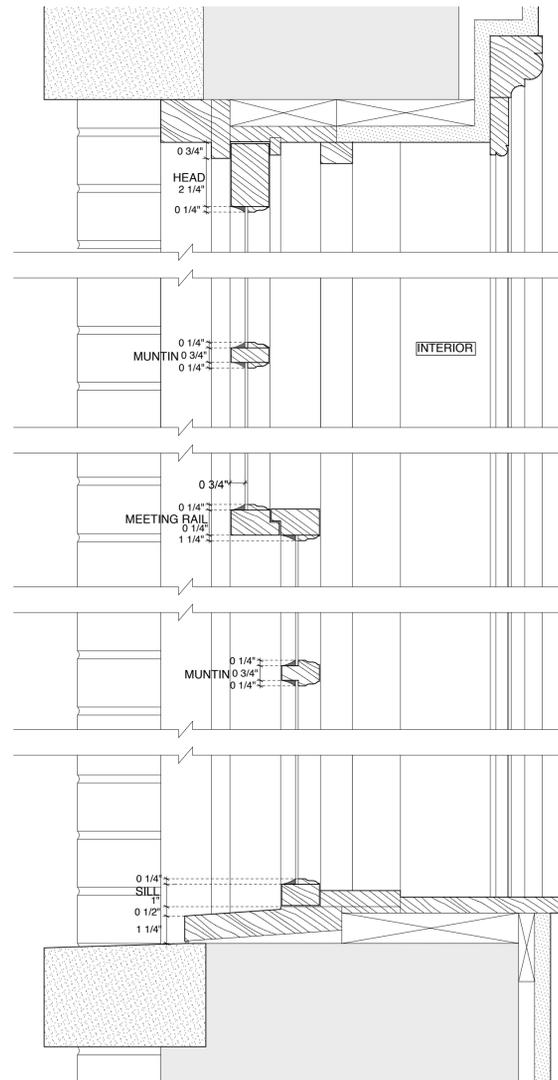

**5 WINDOW TYPE 11 EXISTING - WINDOW SECTION AND JAMB DETAIL**  
SCALE: 3" = 1'-0"

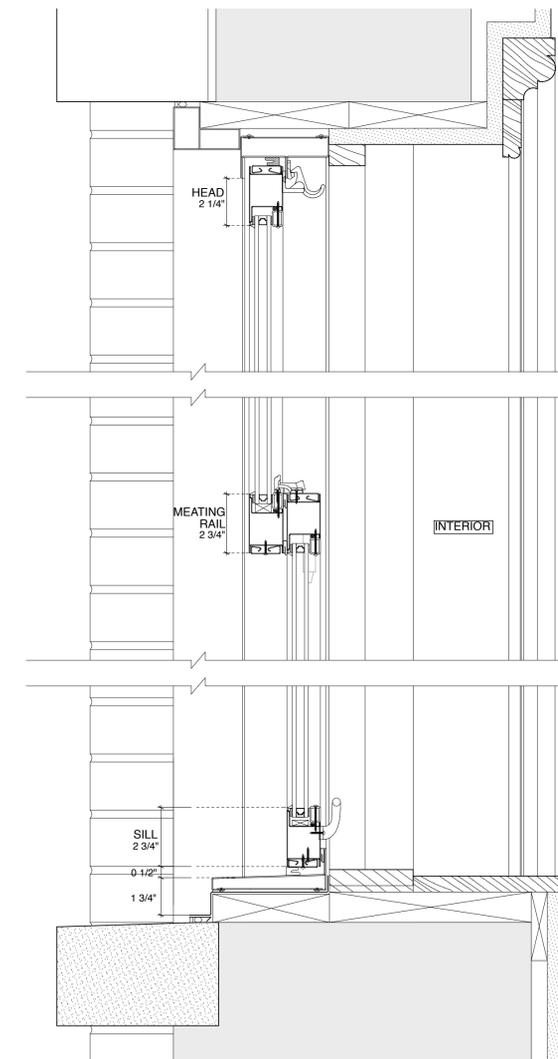

**6 WINDOW TYPE 11 PROPOSED - WINDOW SECTION AND JAMB DETAIL**  
SCALE: 3" = 1'-0"

REVISIONS	
1	08-12-16 LPC CONCEPT REVIEW
2	09-21-16 LPC FILING
3	
4	
5	
6	
7	
8	
9	
10	
11	

AS INDICATED	DATE: 09-21-16
	DRAWN BY: ZD/BK/PR/GL

**62 GREENE STREET**  
FACADE REPAIR PROGRAM AND  
WINDOW REPLACEMENT MASTER PLAN

TYPE 11 WINDOW DETAILS

ARCHITECT:  
**BONE / LEVINE ARCHITECTS**  
561 BROADWAY, No. 8D NEW YORK, NY 10012  
TEL: 212-219-1038 FAX: 212-226-8056

SEAL & SIGNATURE: \_\_\_\_\_  
NYC DOB PLAN ID NUMBER:  
**A-014.00**

PAGE: 14 of 14  
© COPYRIGHT BONE/LEVINE ARCHITECTS 2016