




43 WEST 27TH ST · COVER

SCALE Not To Scale  
CLIENT 43 WEST 27TH - ICON  
PROJECT NUMBER 14.30  
DATE March 1, 2015


00



**DXA studio** 894 6th Avenue  
5th Floor  
NYC 10001  
dxastudio.com T 212 874 0567

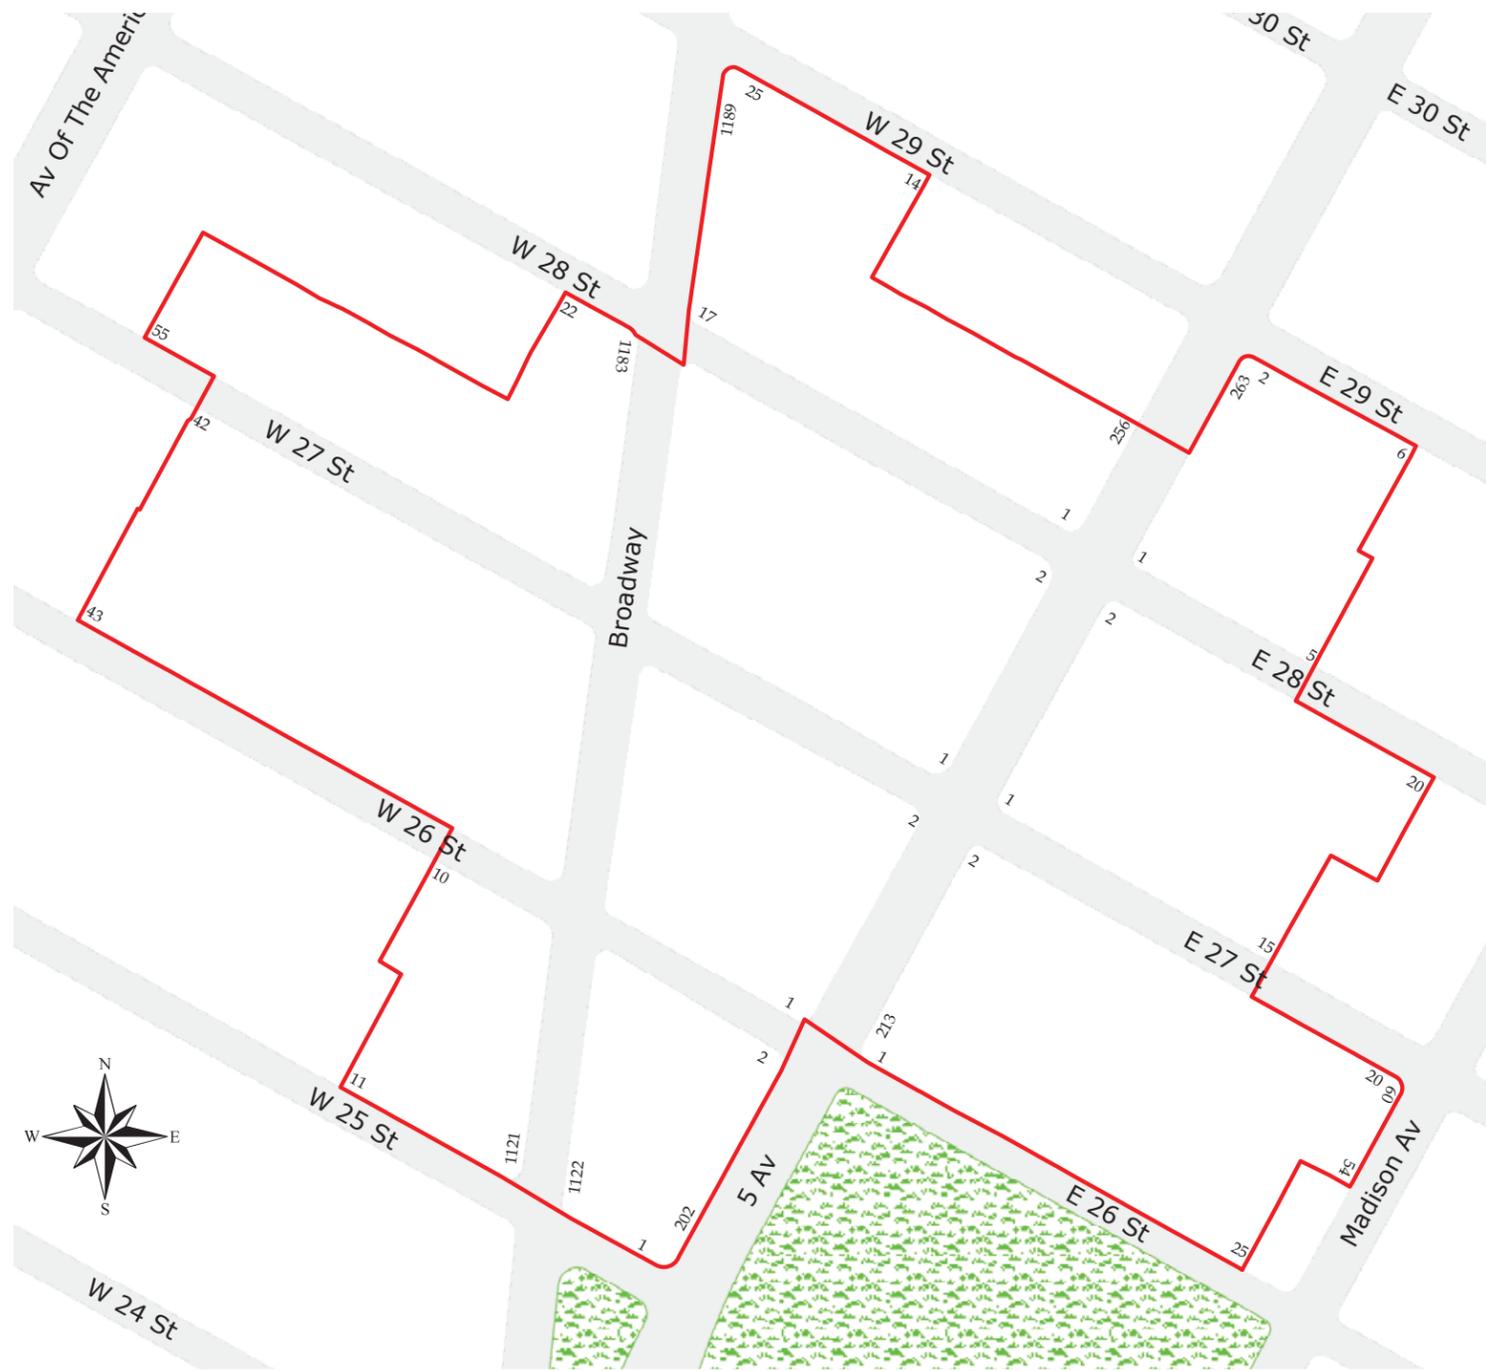

MADISON SQUARE NORTH HISTORIC DISTRICT

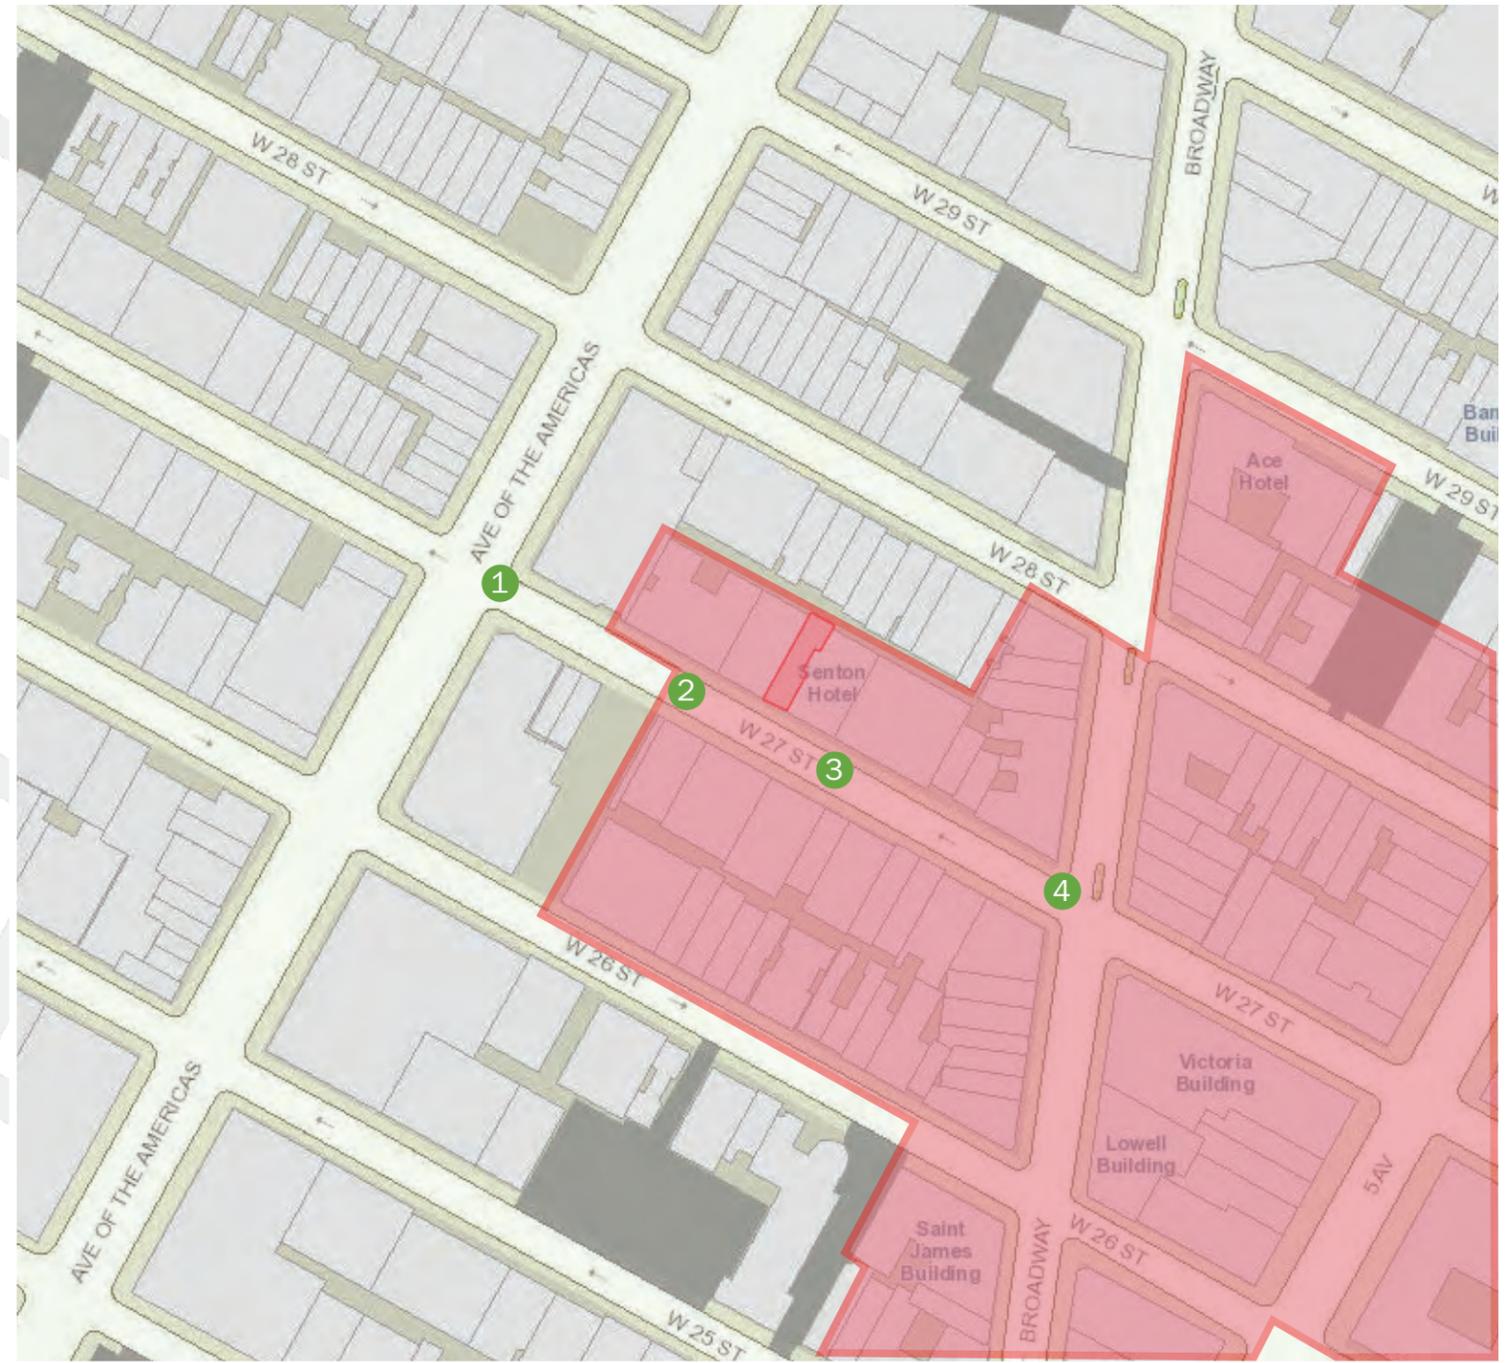

SITE PLAN: Window Replacement Visibility Study Views

- # NOT VISIBLE
- # MODERATELY VISIBLE (FRONT ONLY)
- # MINIMALLY VISIBLE (PARTIAL BACK ONLY)


43 WEST 27TH ST · HISTORIC DISTRICT + SITE PLAN MAP



**DXA studio**  
 894 6th Avenue  
 5th Floor  
 NYC 10001  
 T 212 874 0567  
 dxastudio.com

**SCALE** Not To Scale  
**CLIENT** 43 WEST 27TH - ICON  
**PROJECT NUMBER** 14.30  
**DATE** March 1, 2016

**01**

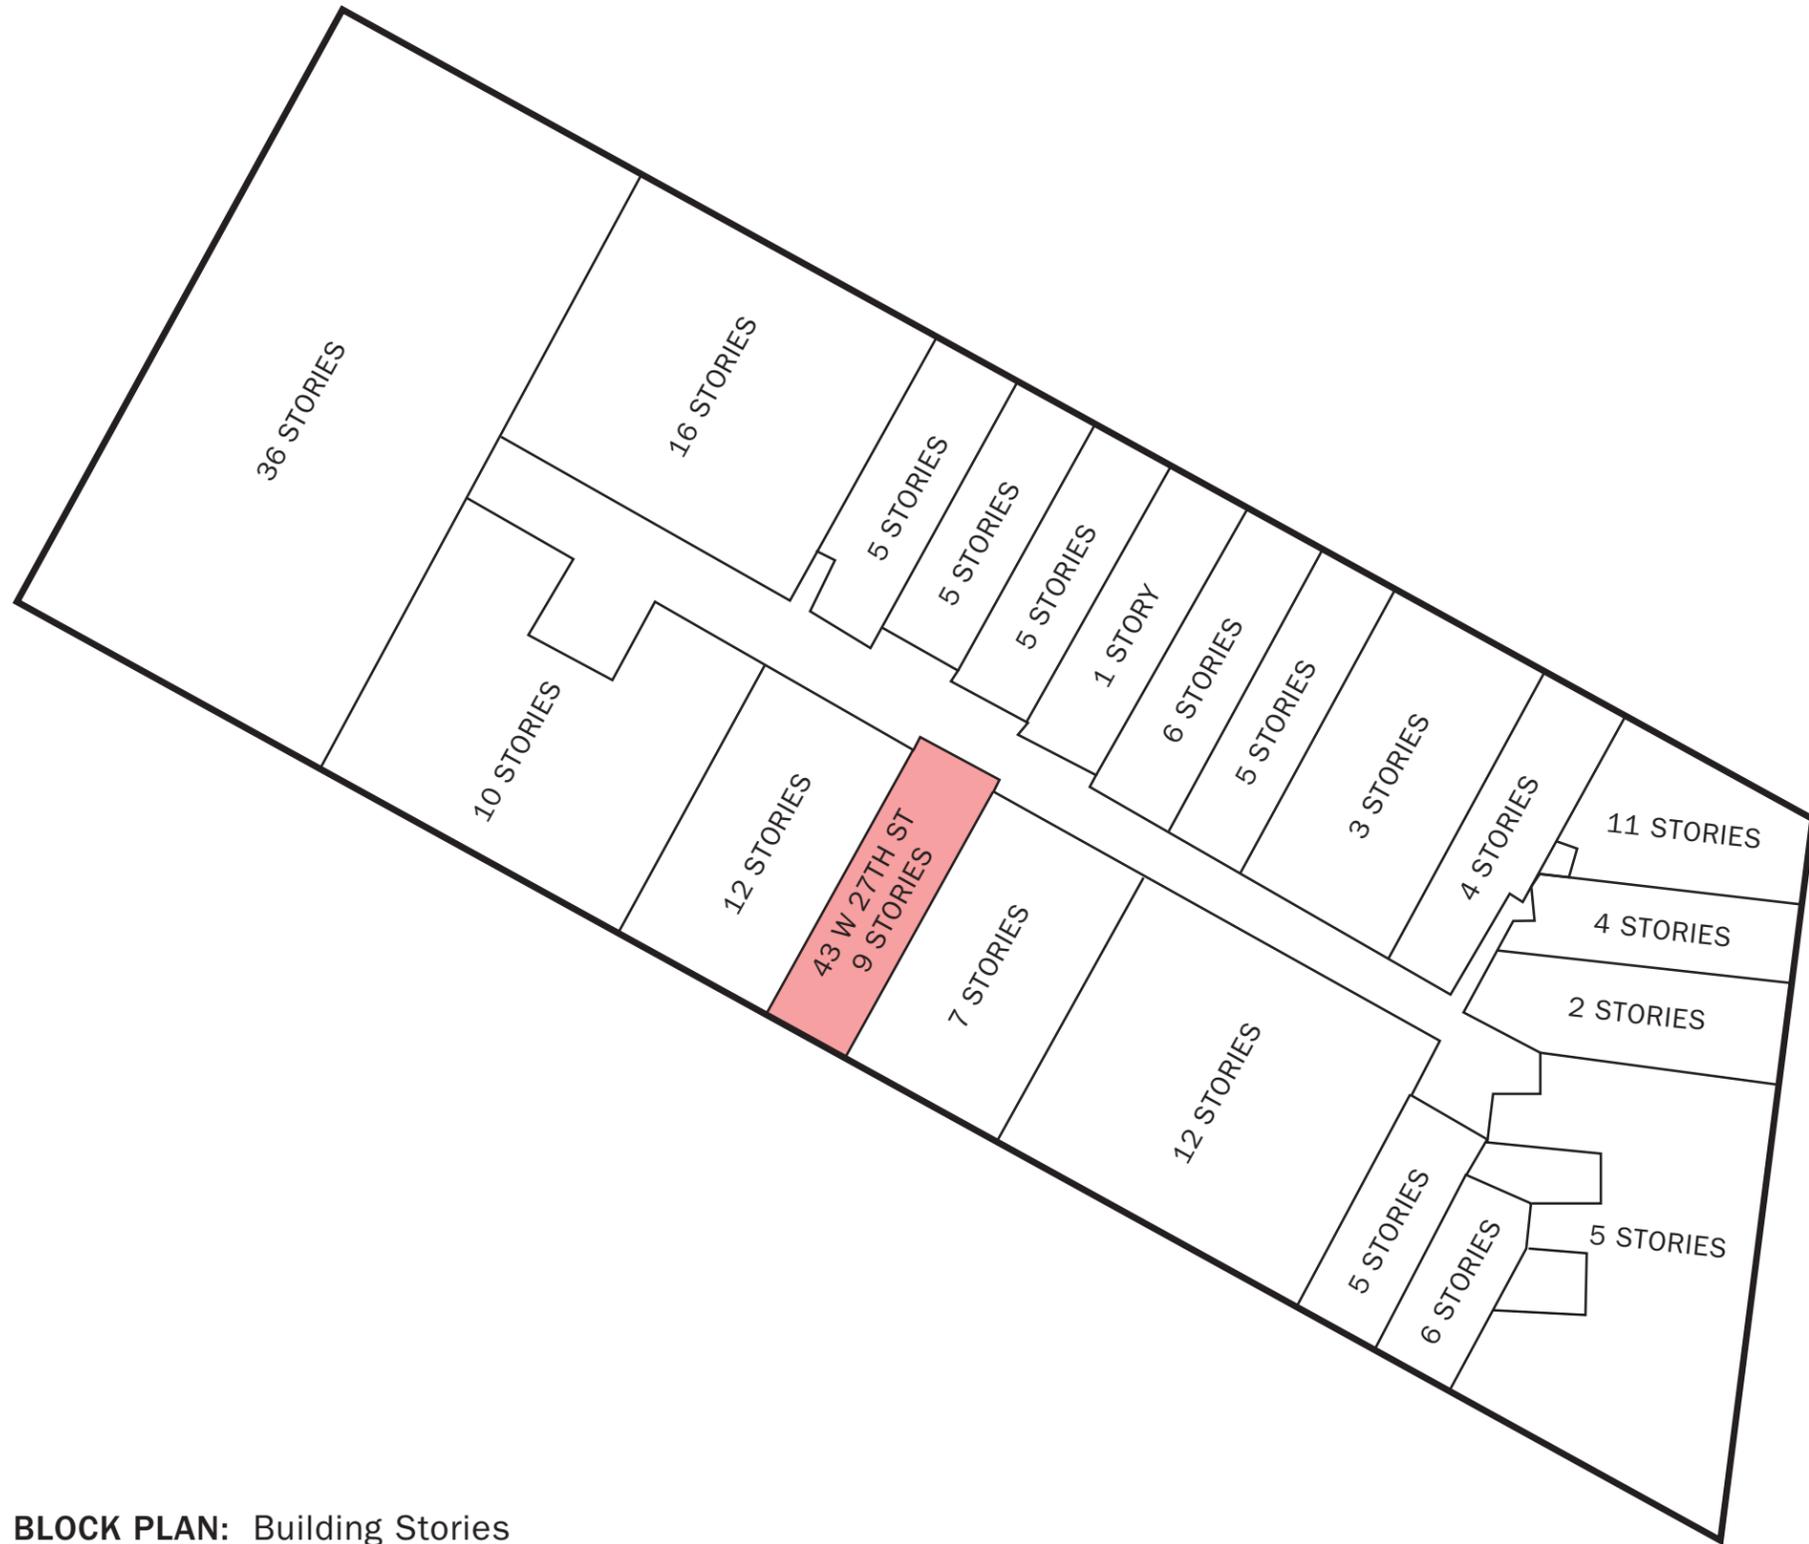

**BLOCK PLAN:** Building Stories

**43 WEST 27TH ST · BLOCK PLAN**



**DXA studio**

894 6th Avenue  
5th Floor  
NYC 10001  
T 212 874 0567

dxastudio.com

**SCALE**  
**CLIENT**  
**PROJECT NUMBER**  
**DATE**

Not To Scale  
43 WEST 27TH - ICON  
14.30  
March 1, 2016



1 NOTE: THIS VIEW TAKEN OUTSIDE OF DISTRICT



2

43 WEST 27TH ST · VISIBILITY STUDIES

SCALE Not To Scale  
 CLIENT 43 WEST 27TH - ICON  
 PROJECT NUMBER 14.30  
 DATE March 1, 2016





3



4

43 WEST 27TH ST · VISIBILITY STUDIES

SCALE Not To Scale  
 CLIENT 43 WEST 27TH - ICON  
 PROJECT NUMBER 14.30  
 DATE March 1, 2016

04



DXA studio 894 6th Avenue  
 5th Floor  
 NYC 10001  
 dxastudio.com T 212 874 0567



1938 TAX PHOTO



1980 TAX PHOTO



HISTORIC PHOTO

43 WEST 27TH ST · HISTORIC PHOTOS



**DXA studio**

894 6th Avenue  
5th Floor  
NYC 10001  
T 212 874 0567

dxastudio.com

**SCALE** Not To Scale  
**CLIENT** 43 WEST 27TH - ICON  
**PROJECT NUMBER** 14.30  
**DATE** March 1, 2016

**05**



EXISTING



PROPOSED

43 WEST 27TH ST · COMPARATIVE SOUTH ELEVATIONS

SCALE Not To Scale  
 CLIENT 43 WEST 27TH - ICON  
 PROJECT NUMBER 14.30  
 DATE March 1, 2016





PROPOSED

  STOREFRONT, CORNICE AND WATER TABLE RESTORATION UNDER LPC APPLICATION LP16-7940

NON-HISTORIC DOUBLE-HUNG WINDOWS TO BE REPLACED

EXISTING TO BE RESTORED

43 WEST 27TH ST · ELEVATION WINDOW DIAGRAM

SCALE 1/16" = 1'-0"  
 CLIENT 43 WEST 27TH - ICON  
 PROJECT NUMBER 14.30  
 DATE March 1, 2016

00



**DXA studio**  
 894 6th Avenue  
 5th Floor  
 NYC 10001  
 T 212 874 0567  
 dxastudio.com

EXISTING HISTORIC  
WINDOWS  
(7TH FLOOR)

EXISTING HISTORIC  
WINDOWS  
(6TH FLOOR)

EXISTING NON-HISTORIC  
WINDOWS  
(5TH FLOOR)

EXISTING HISTORIC  
WINDOWS  
(4TH FLOOR)

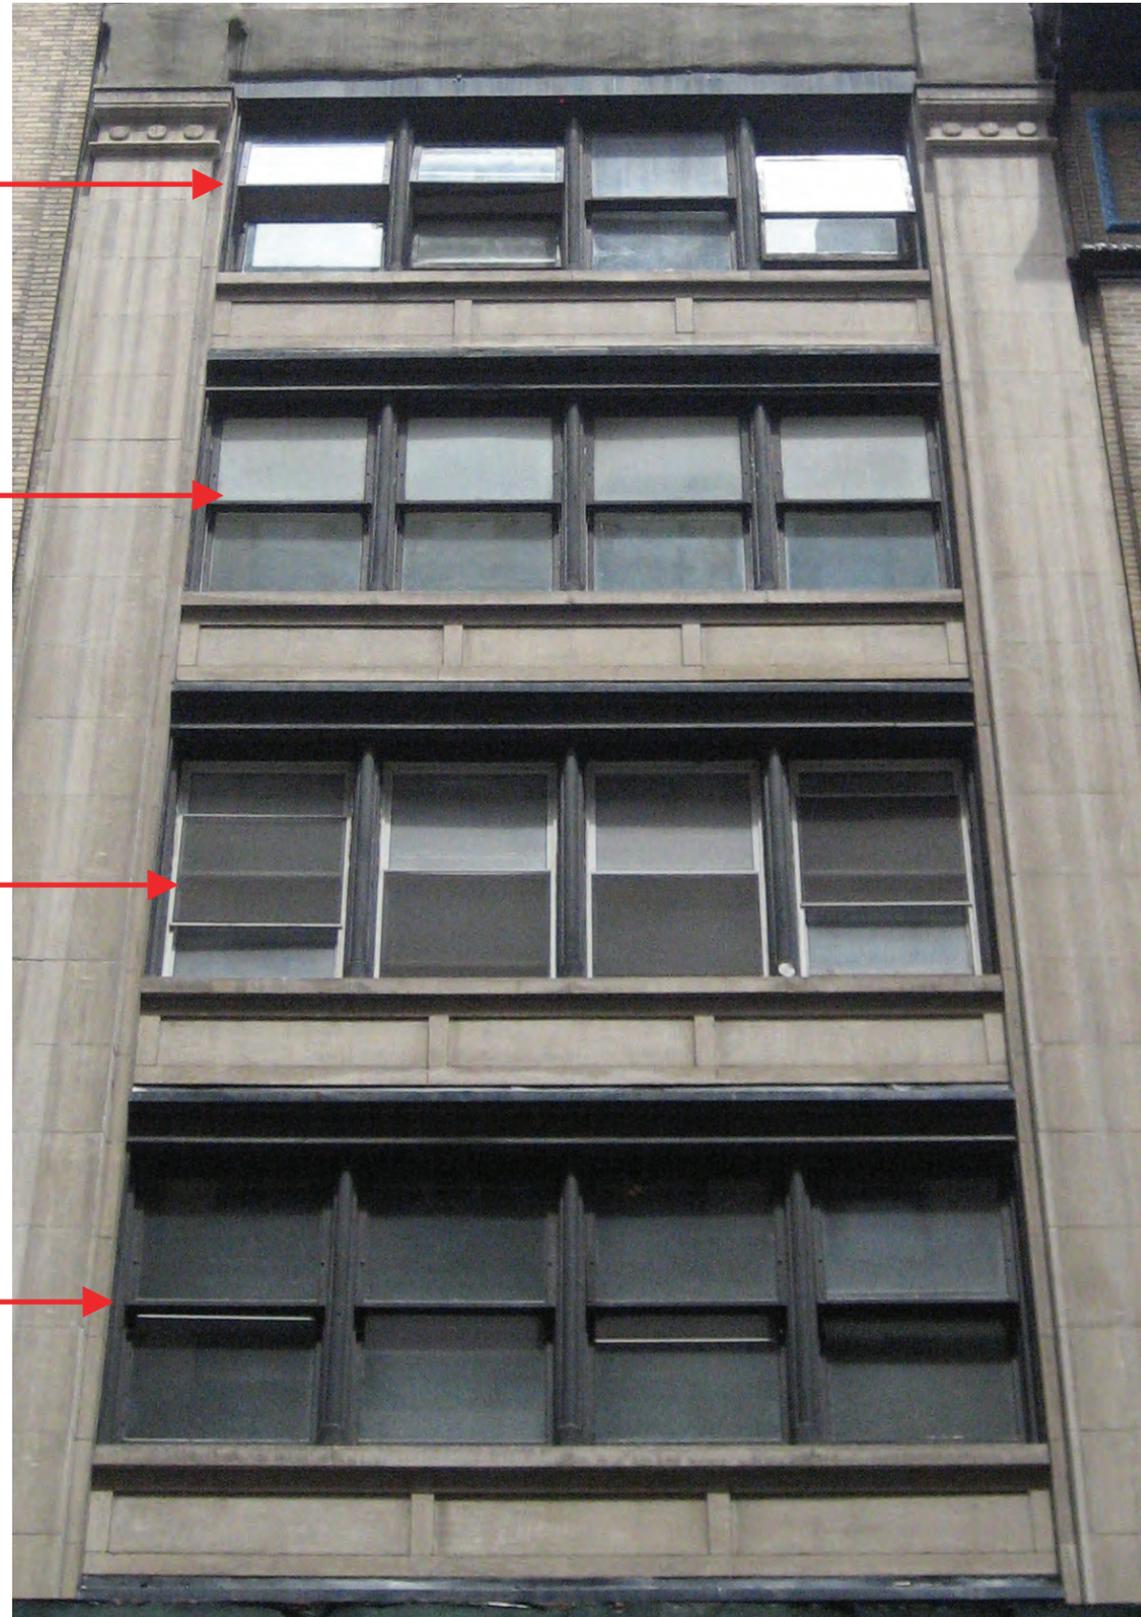


PHOTO - HISTORIC AND NON-HISTORIC WINDOW CLOSE-UPS



DETAIL PHOTOS - HISTORIC WINDOW CLOSE-UPS (4TH FLOOR)

43 WEST 27TH ST · SOUTH FACADE HISTORIC WINDOW AND OPENING PHOTOS



**DXA studio**

dxastudio.com

894 6th Avenue  
5th Floor  
NYC 10001  
T 212 874 0567

**SCALE**  
**CLIENT**  
**PROJECT NUMBER**  
**DATE**

Not To Scale  
43 WEST 27TH - ICON  
14.30  
March 1, 2016




JAMB AND SILL DETAIL PHOTO



HEADER DETAIL PHOTO



INTERIOR PHOTO SHOWING MECHANISM AND JAMB

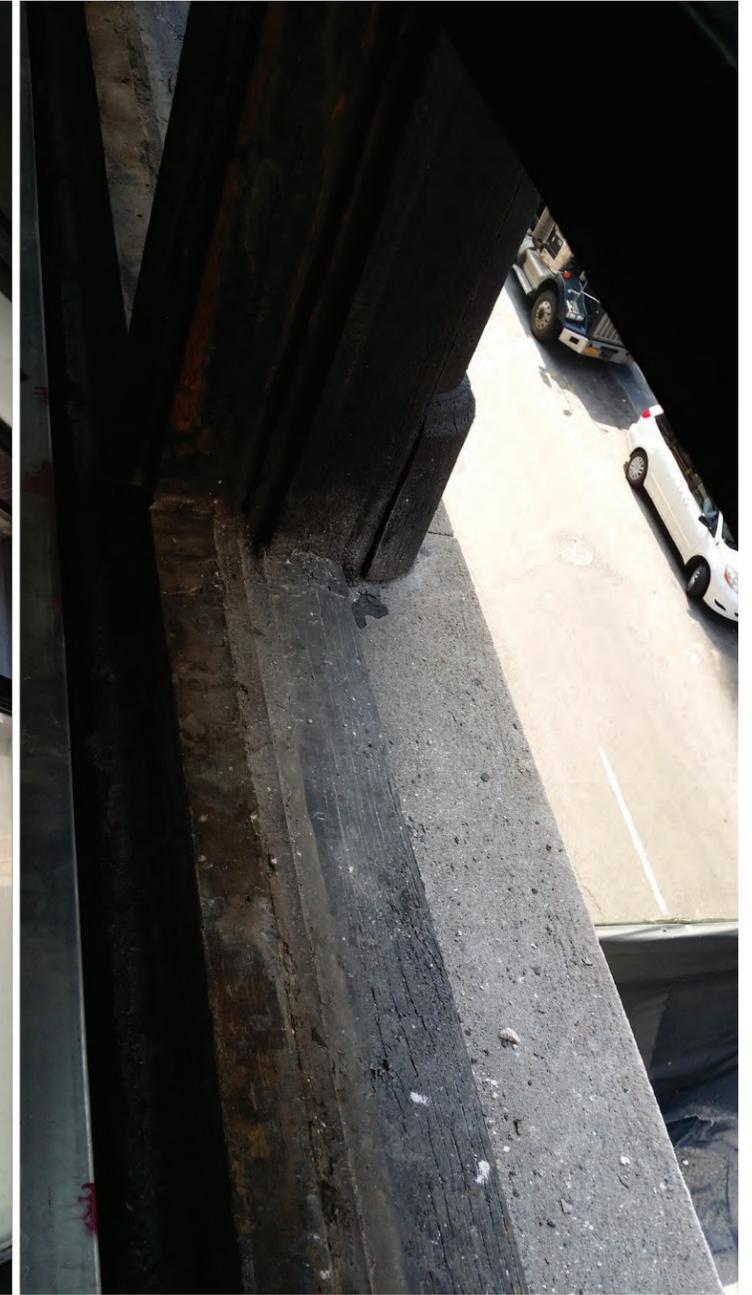

SILL DETAIL PHOTO

**NOTE: PROPOSED REPLACEMENT WINDOWS ARE TO MATCH THE DIMENSIONS AND FINISH OF EXISTING HISTORIC WINDOWS. PROPOSAL WILL REFURBISH (12) EXISTING HISTORIC WINDOWS. ALL REPLACEMENT WINDOWS TO REPLACE NON-HISTORIC WINDOWS TO BE DOUBLE HUNG.**

**43 WEST 27TH ST · SOUTH FACADE HISTORIC WINDOW AND OPENING PHOTOS**



**DXA studio**

894 6th Avenue  
5th Floor  
NYC 10001  
T 212 874 0567

dxastudio.com

**SCALE**  
**CLIENT**  
**PROJECT NUMBER**  
**DATE**

Not To Scale  
43 WEST 27TH - ICON  
14.30  
March 1, 2016

**09**

WINDOW MULLION DETAIL PHOTOS



EXISTING HISTORIC MULLION IN POOR CONDITION, STRIP FILL AS NEEDED TO MATCH HISTORIC PROFILE AND DIMENSION, REPAINT



EXISTING HISTORIC SILL IN POOR CONDITION, RESTORE AS NEEDED



EXISTING HISTORIC MULLION IN POOR CONDITION, STRIP FILL AS NEEDED TO MATCH HISTORIC PROFILE AND DIMENSION, REPAINT

43 WEST 27TH ST · SOUTH FACADE HISTORIC WINDOW SURROUND DETAIL PHOTOS



**DXA studio**


894 6th Avenue  
5th Floor  
NYC 10001  
T 212 874 0567

dxastudio.com


**SCALE**  
**CLIENT**  
**PROJECT NUMBER**  
**DATE**

Not To Scale  
43 WEST 27TH - ICON  
14.30  
March 1, 2016


**10**

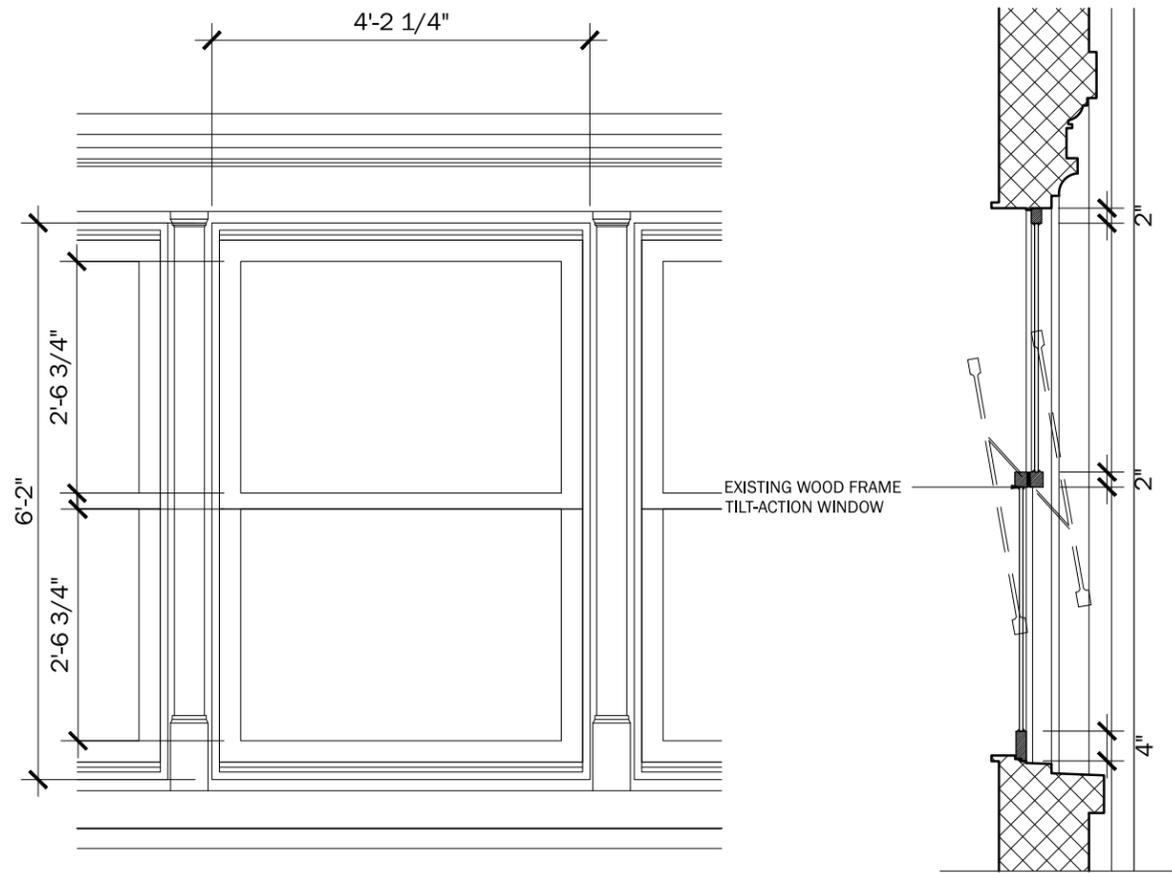


1 EX'G SOUTH HISTORIC WDW ELEVATION 1/2" = 1'-0"  
FLOORS 4, 6, 7

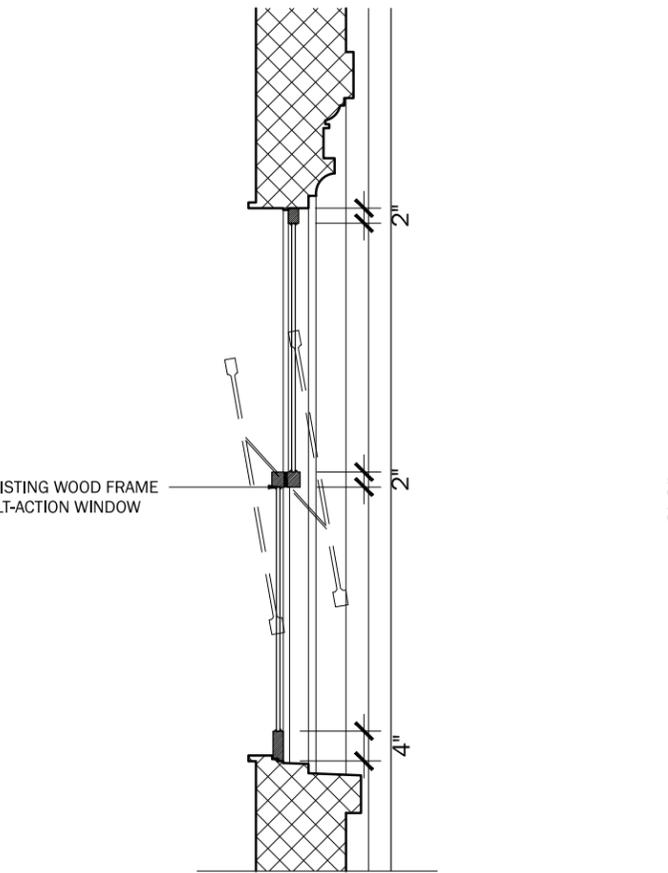


2 EX'G SOUTH HISTORIC WDW VERTICAL SECTION 1/2" = 1'-0"  
FLOORS 4, 6, 7

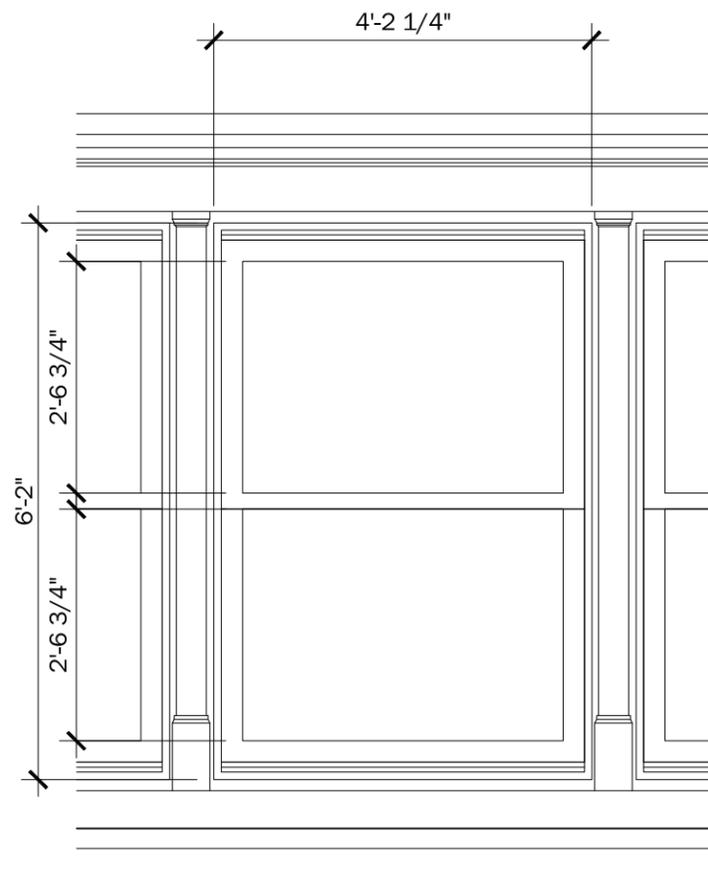


4 PROPOSED SOUTH WDW ELEVATION 1/2" = 1'-0"  
FLOORS 2, 3, 5, 8, 9

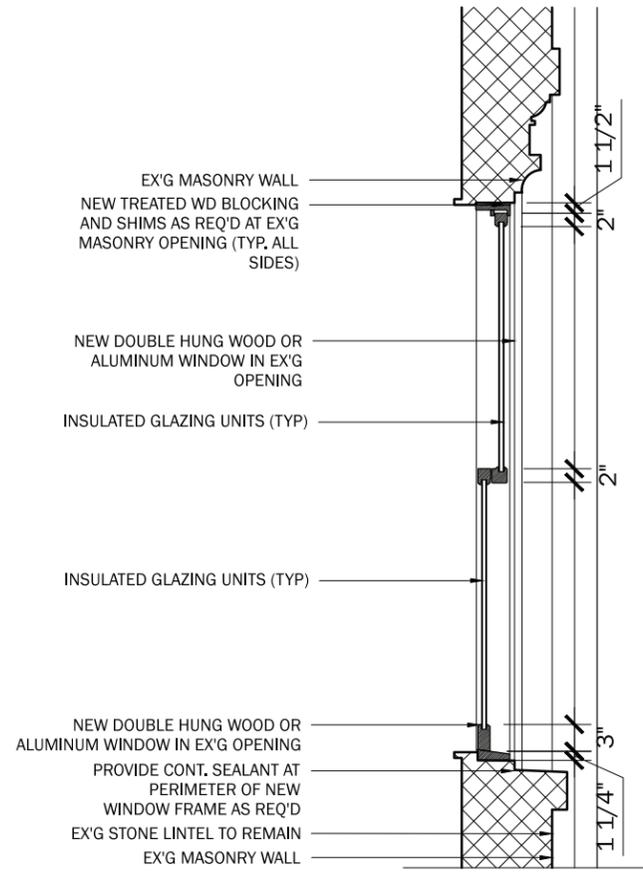

5 PROPOSED SOUTH WDW VERTICAL SECTION 1/2" = 1'-0"  
FLOORS 2, 3, 5, 8, 9

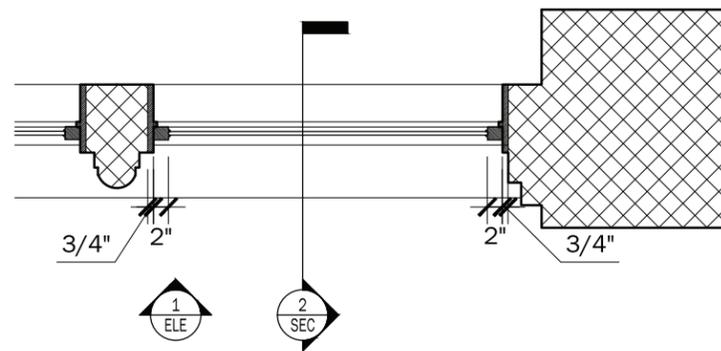

3 EX'G SOUTH HISTORIC WDW HORIZONTAL SECTION 1/2" = 1'-0"  
FLOORS 4, 6, 7

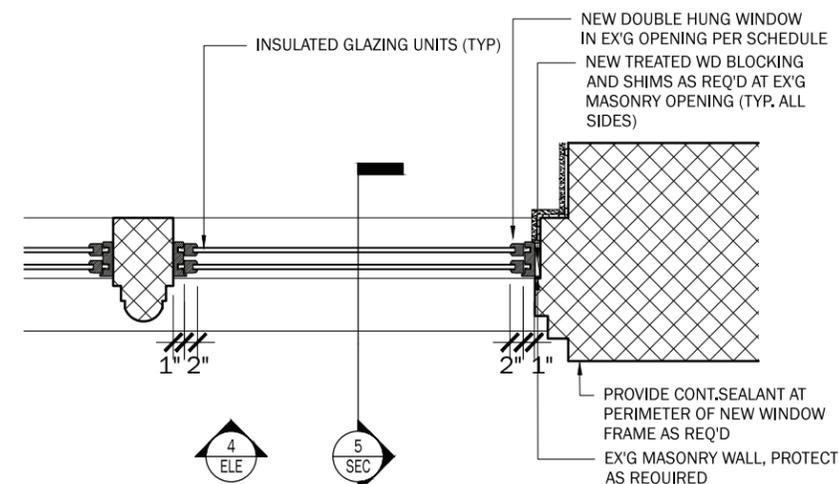

6 PROPOSED SOUTH WDW HORIZONTAL SECTION 1/2" = 1'-0"  
FLOORS 2, 3, 5, 8, 9

43 WEST 27TH ST · ELEVATION WINDOW DETAIL PROPOSED




**DXA studio**  
894 6th Avenue  
5th Floor  
NYC 10001  
dxastudio.com T 212 874 0567

**SCALE** 1/2" = 1'-0"  
**CLIENT** 43 WEST 27TH - ICON  
**PROJECT NUMBER** 14.30  
**DATE** FEBRUARY 5, 2016



HARDWARE FINISH: ANTIQUE BRONZE

 

STEEL STOREFRONT, CORNICE, WATER TABLE,  
WINDOW FRAMES, RAILINGS - QUAKER BRONZE  
**\*\*PHYSICAL SAMPLE TO BE APPROVED BY LPC\*\***



**DXA studio**

dxastudio.com

894 6th Avenue  
5th Floor  
NYC 10001  
T 212 874 0567

43 WEST 27TH ST · MATERIALS, HARDWARE & FIXTURES

<b>SCALE</b>	Not To Scale
<b>CLIENT</b>	43 WEST 27TH - ICON
<b>PROJECT NUMBER</b>	14.30
<b>DATE</b>	March 1, 2016

**12**