


# LPC PRESENTATION

## 75 ROCKEFELLER PLAZA / L10 - 11 ADDITION

MAY 24, 2016

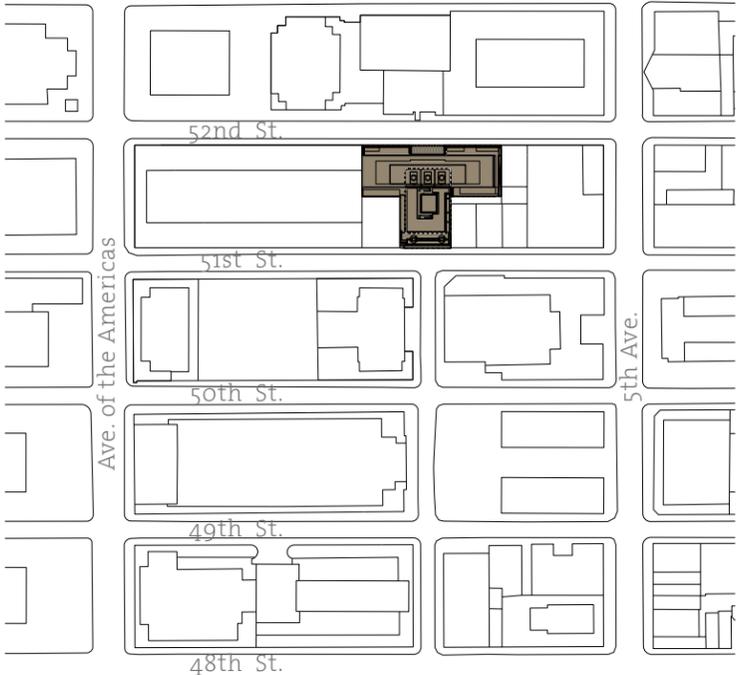

RXR KPF








Existing



Previously Proposed




Proposed

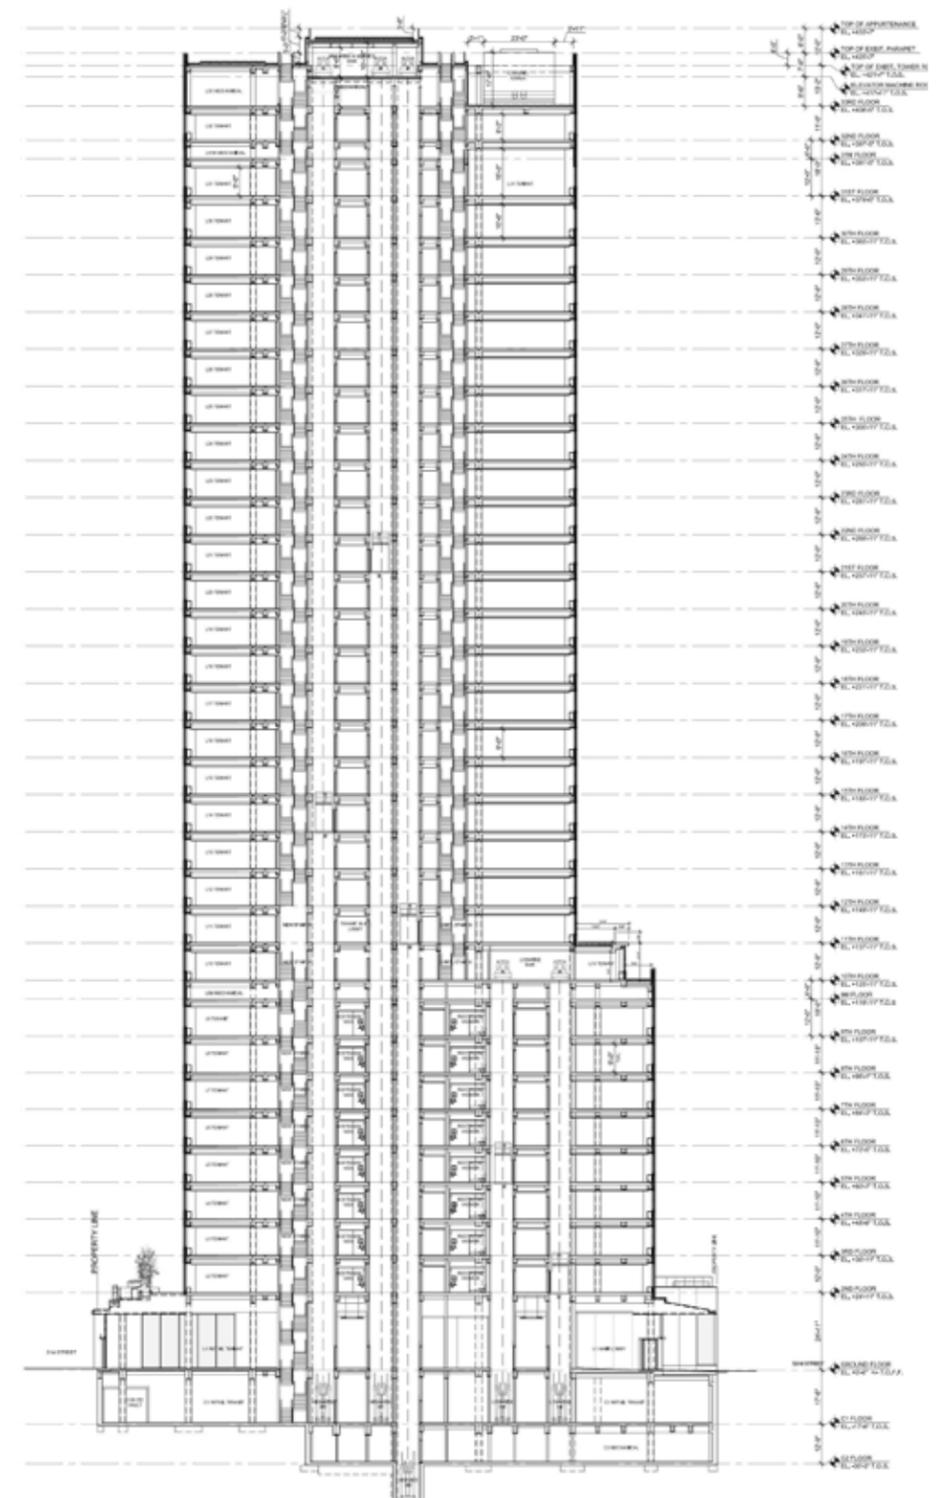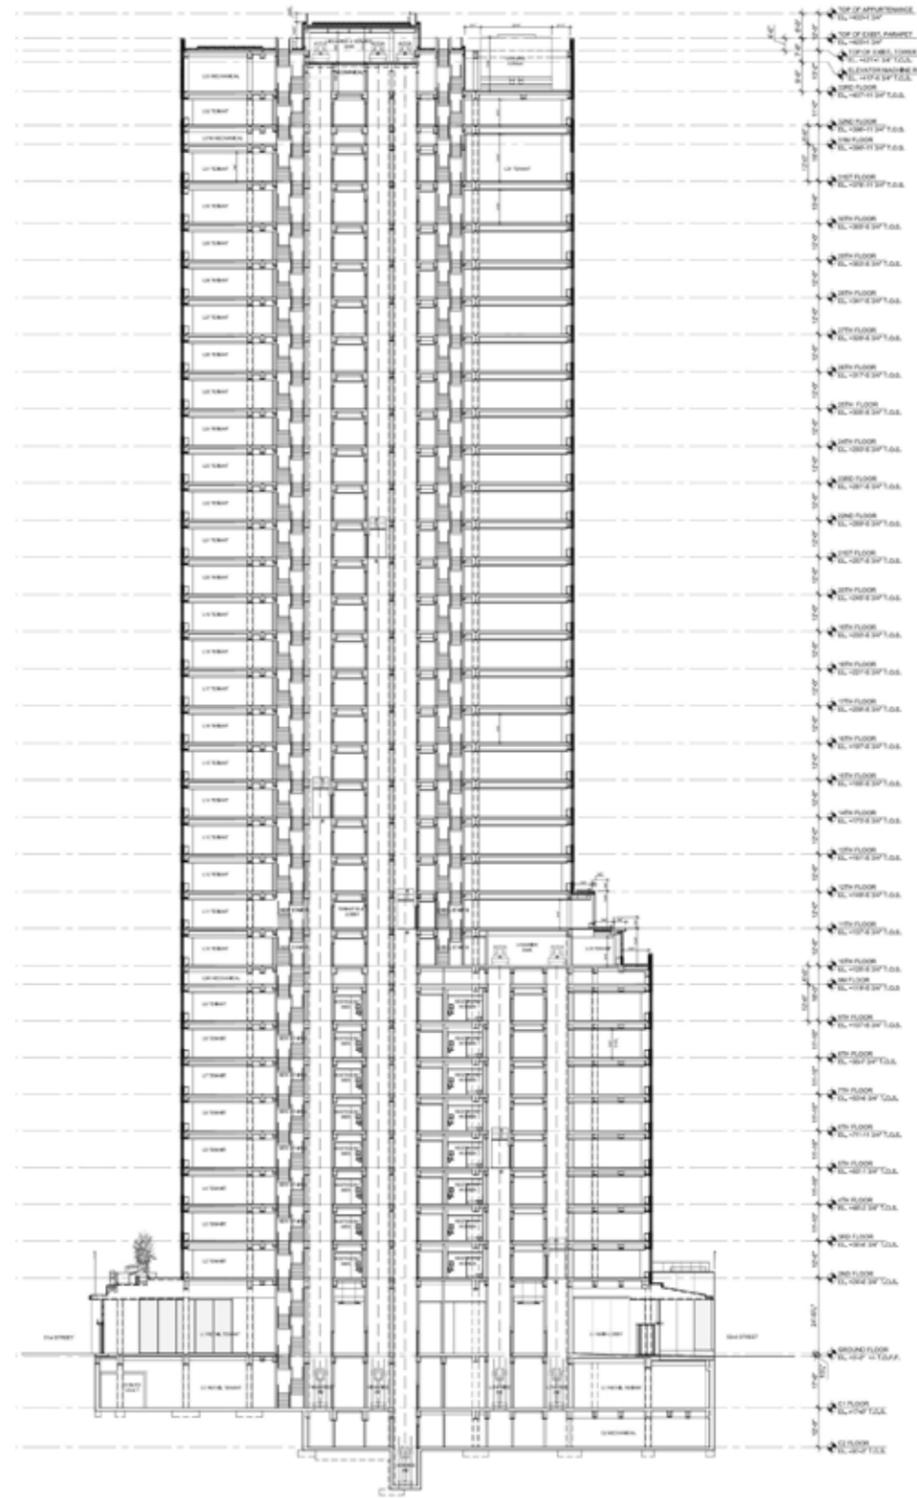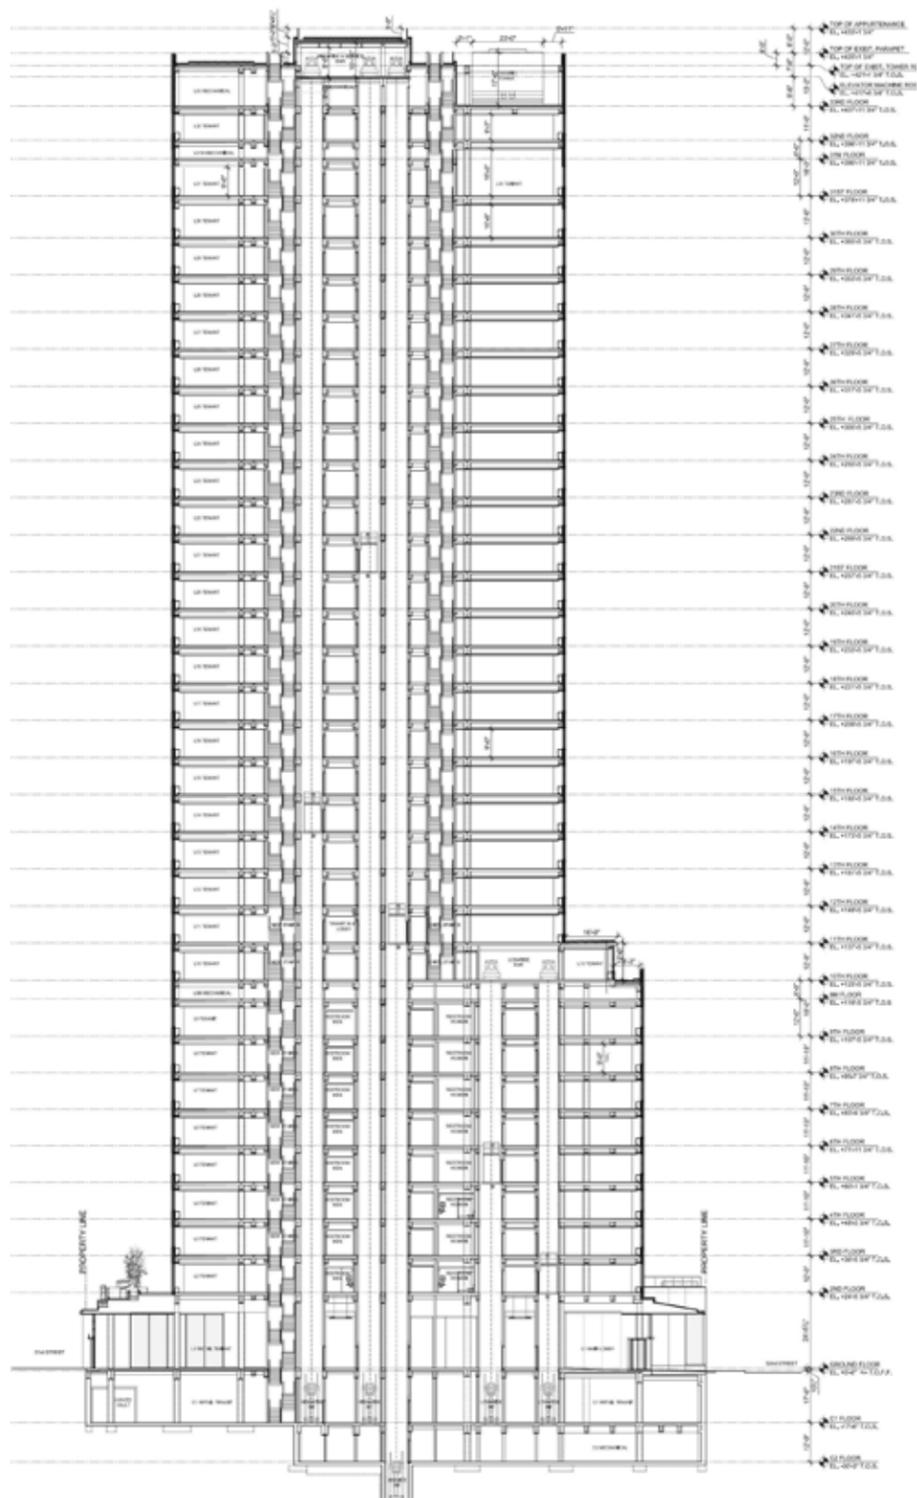



Existing

Previously Proposed


Proposed

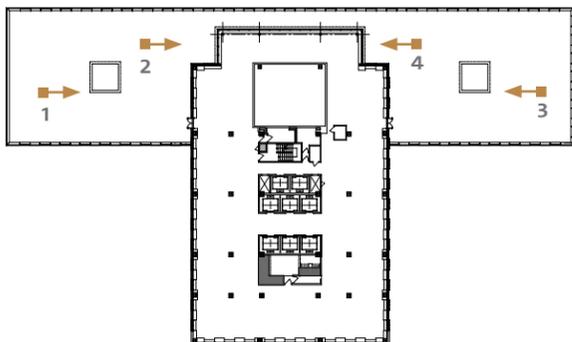

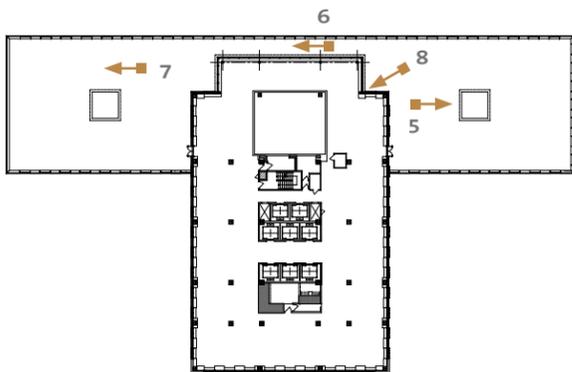


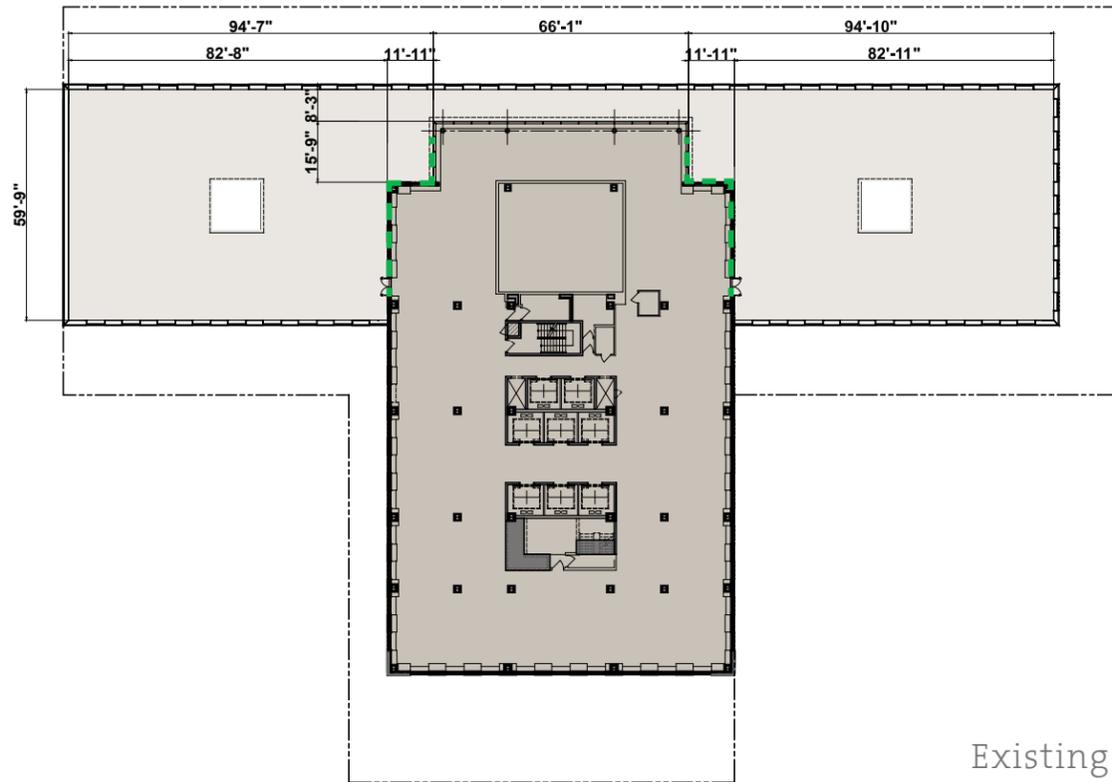




Existing

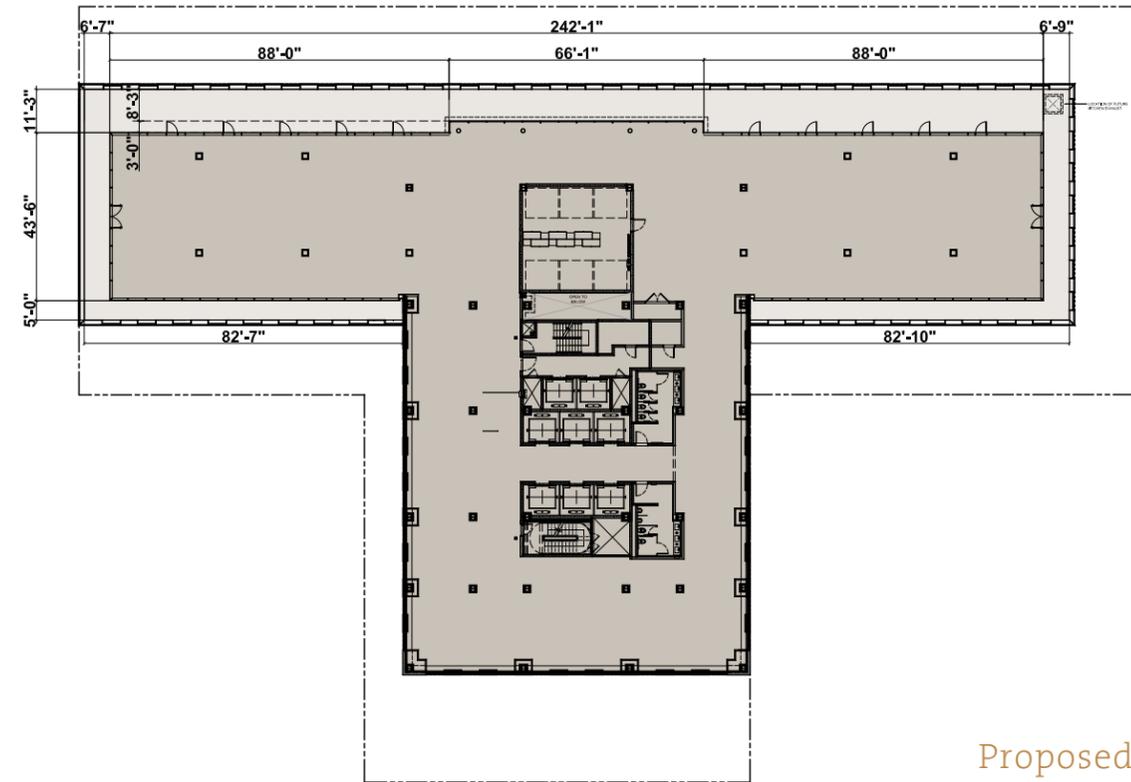


Proposed

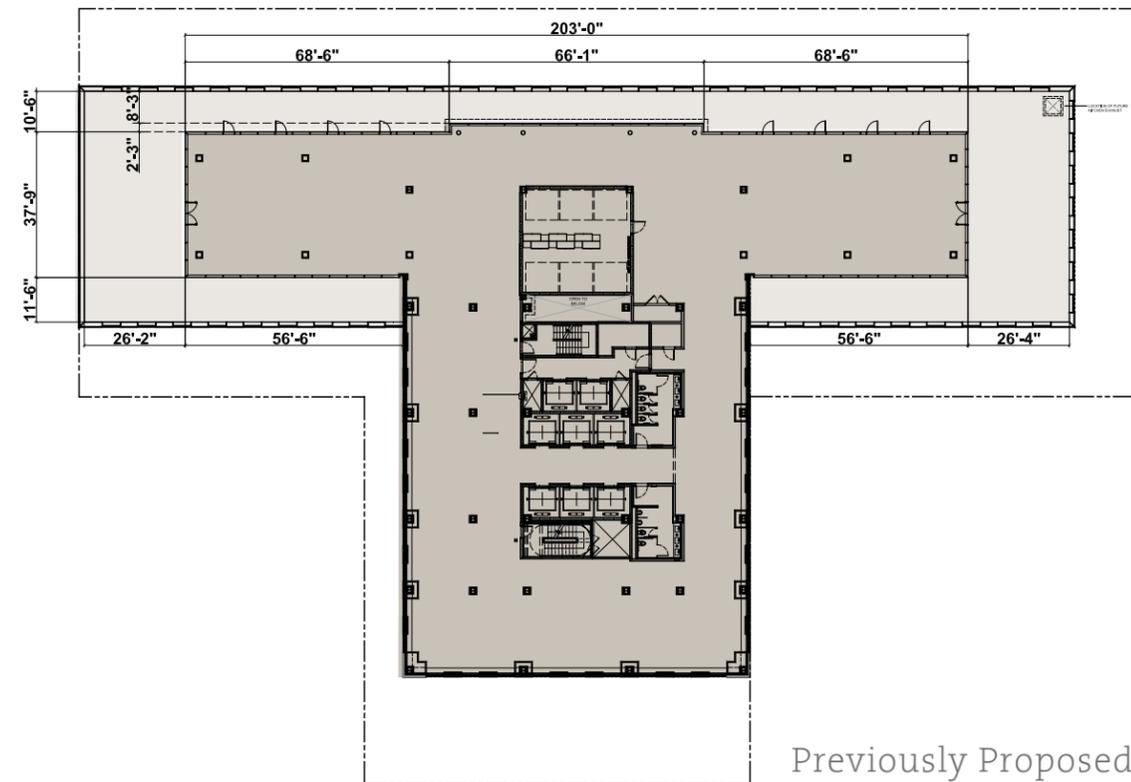


Previously Proposed

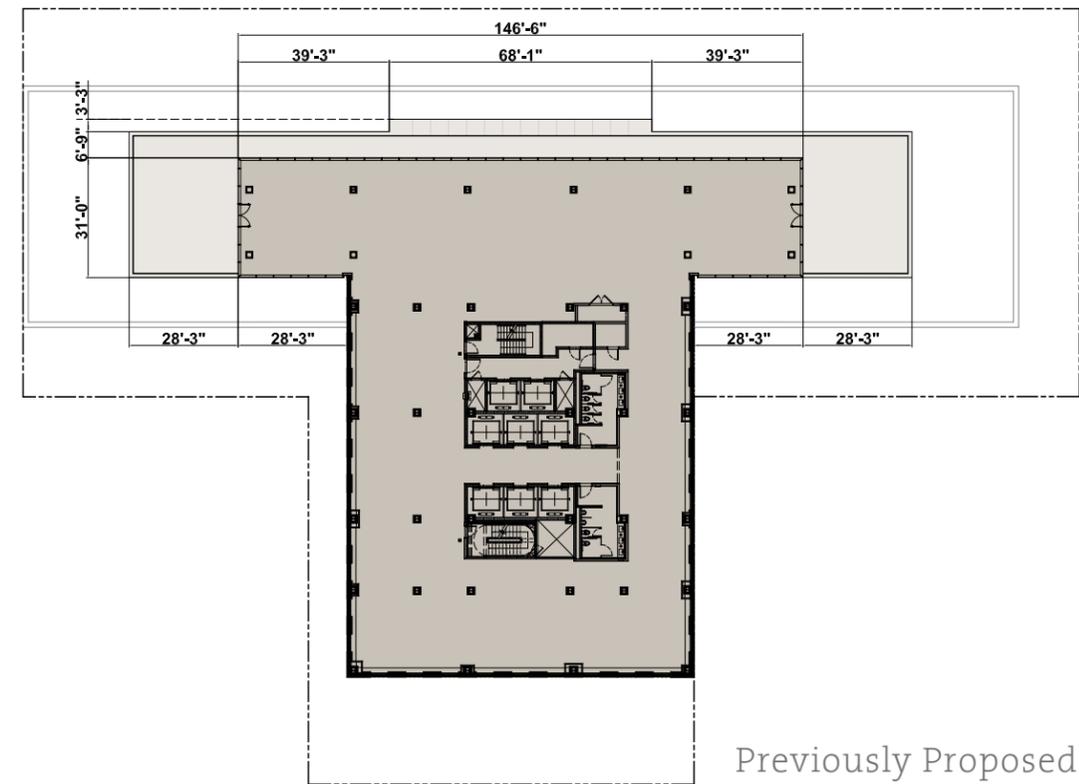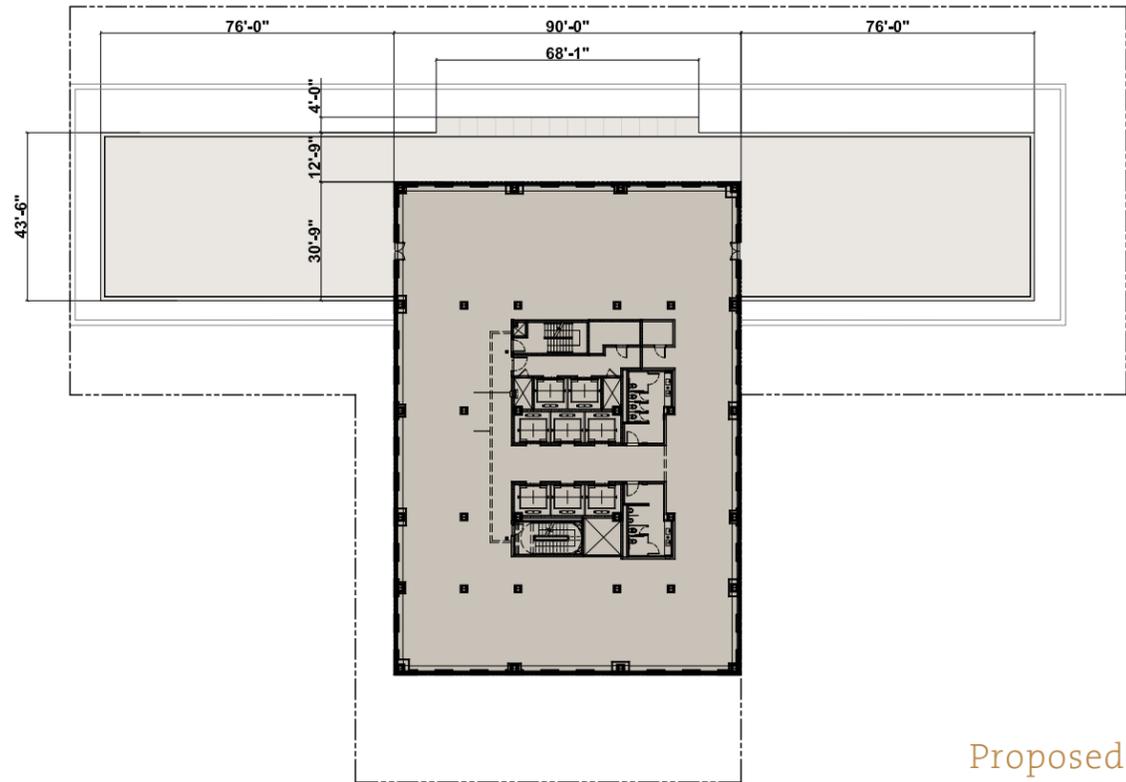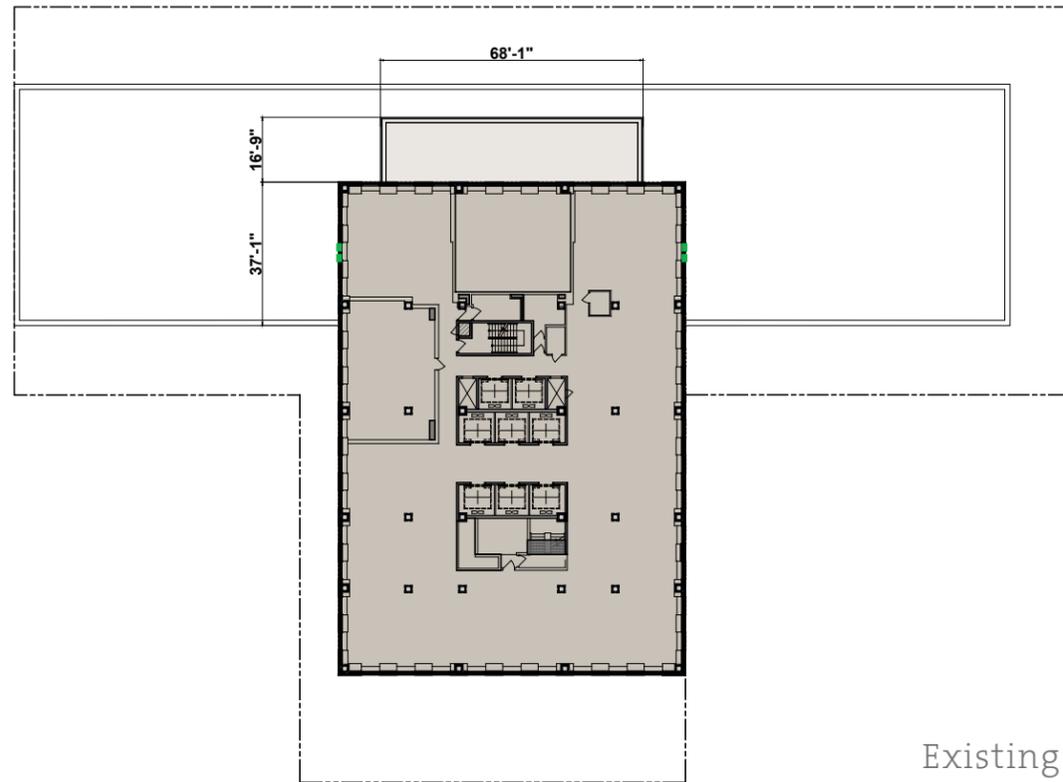

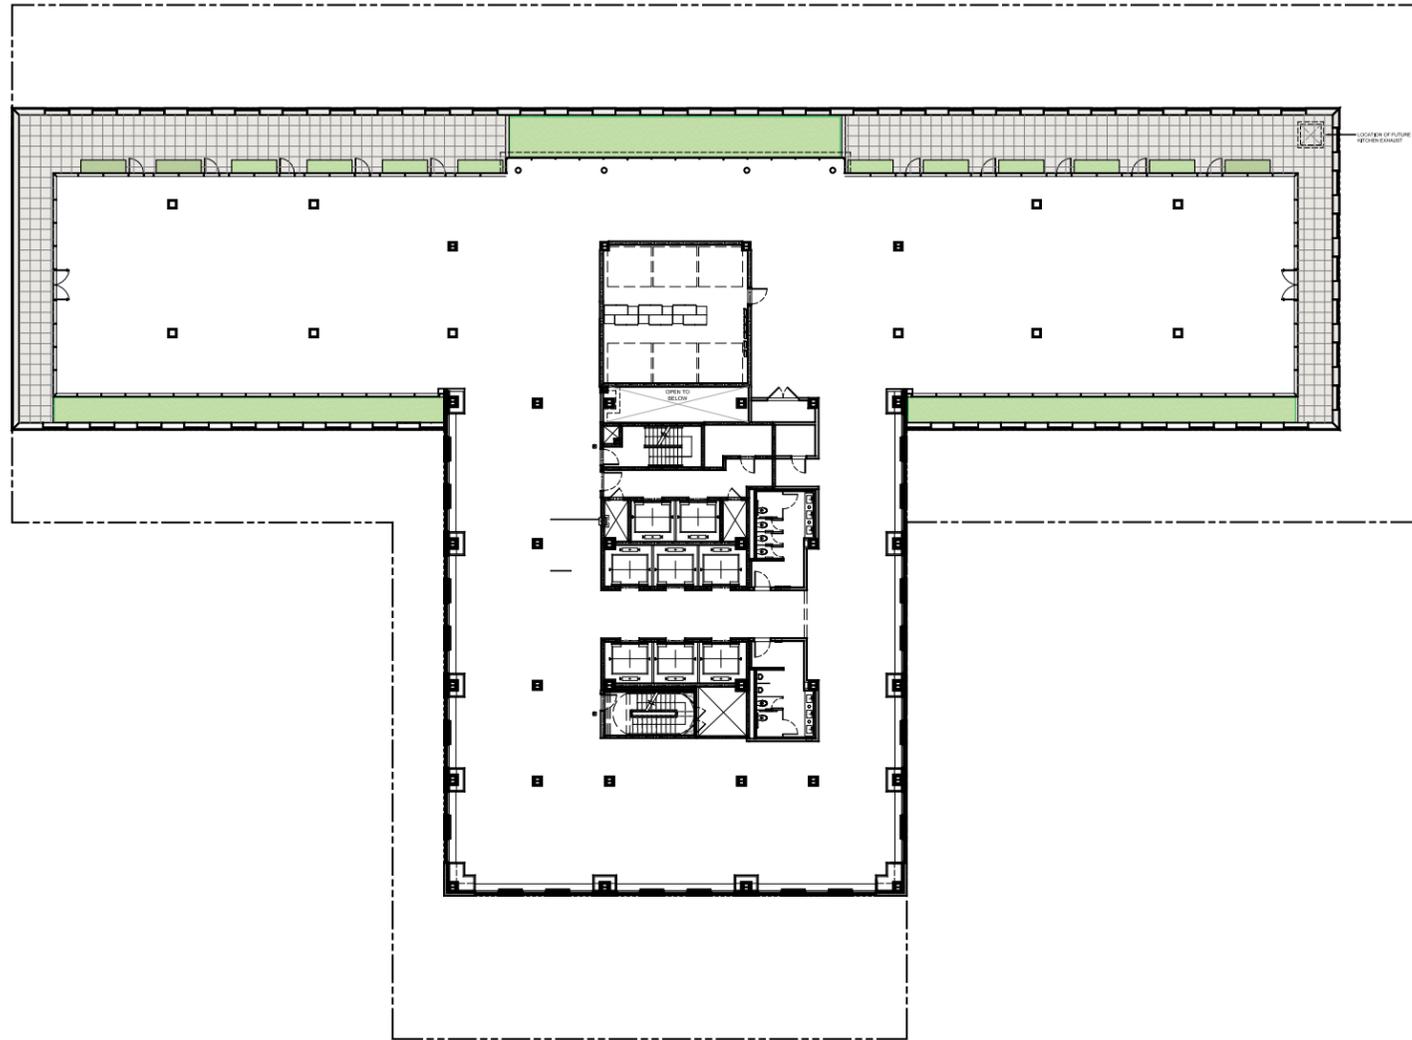

L10

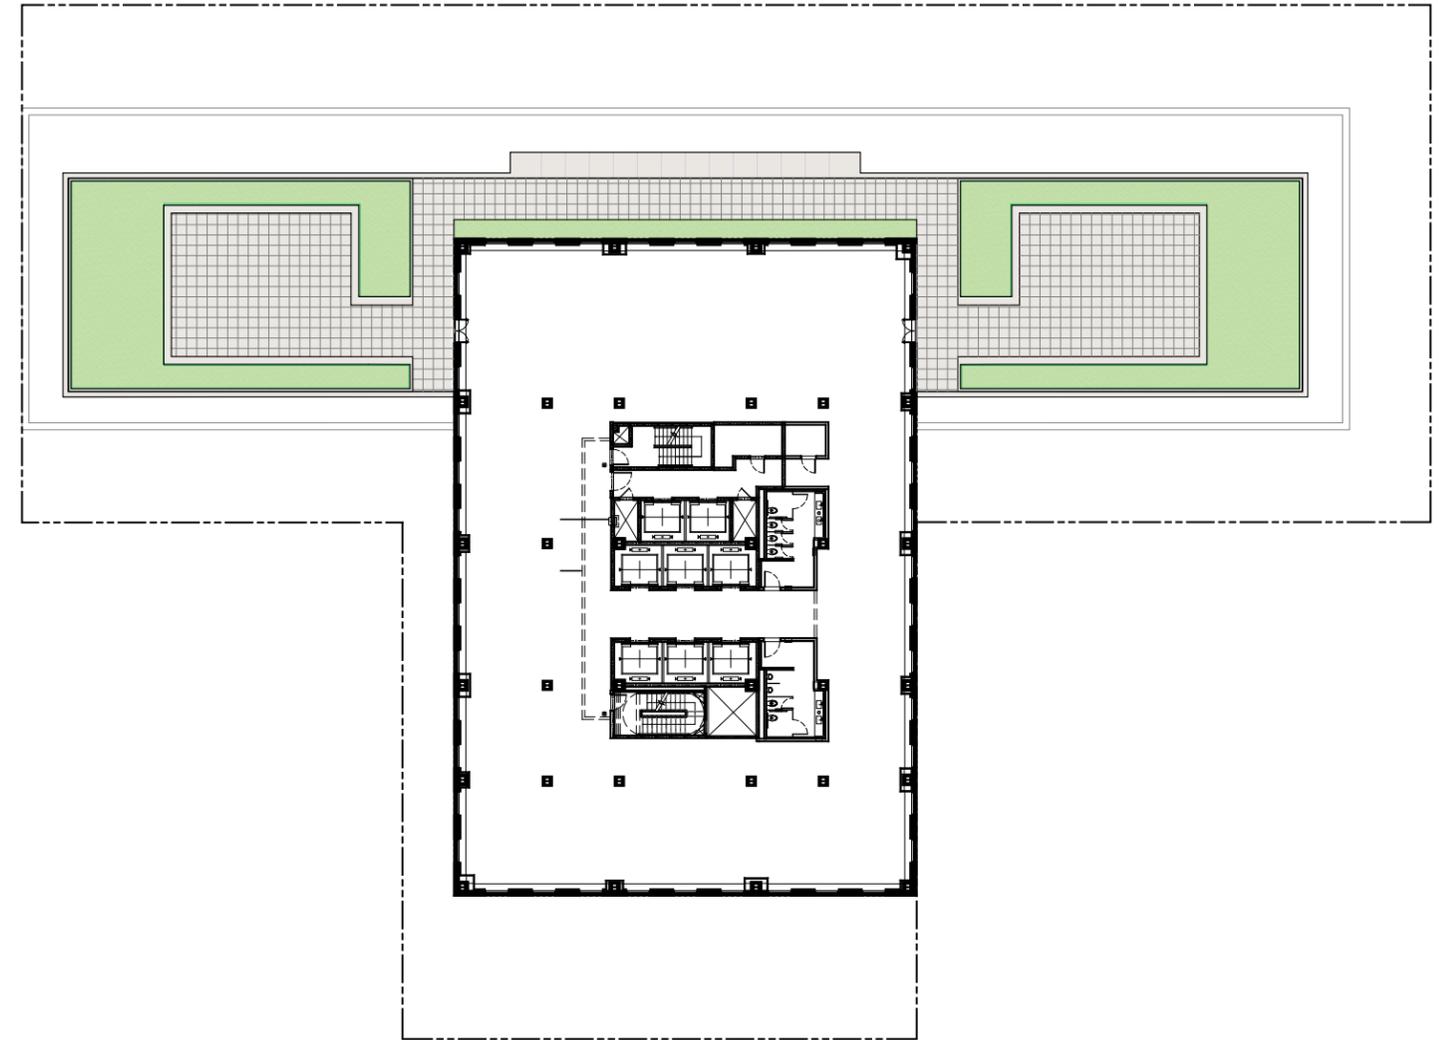


L11


Proposed




Previously Proposed

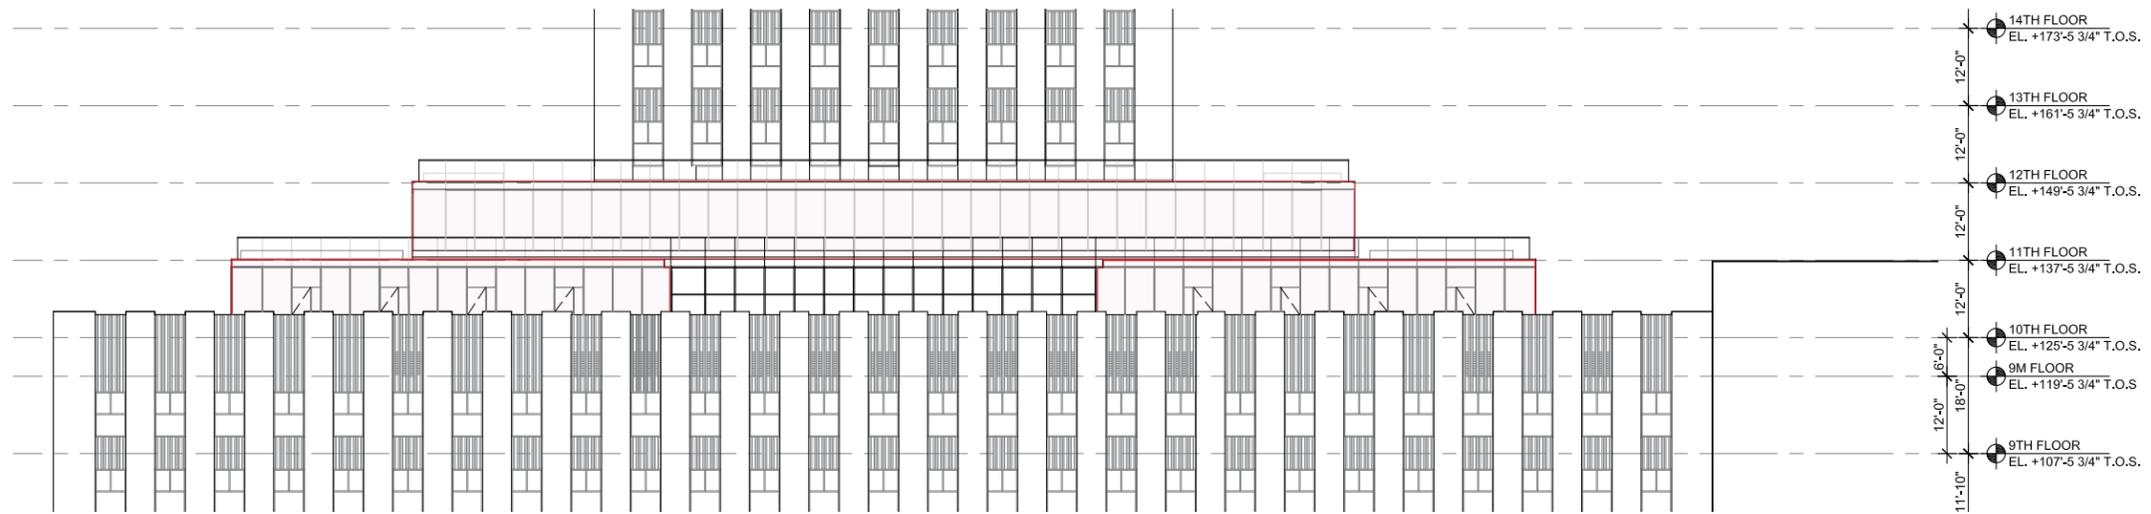


Existing

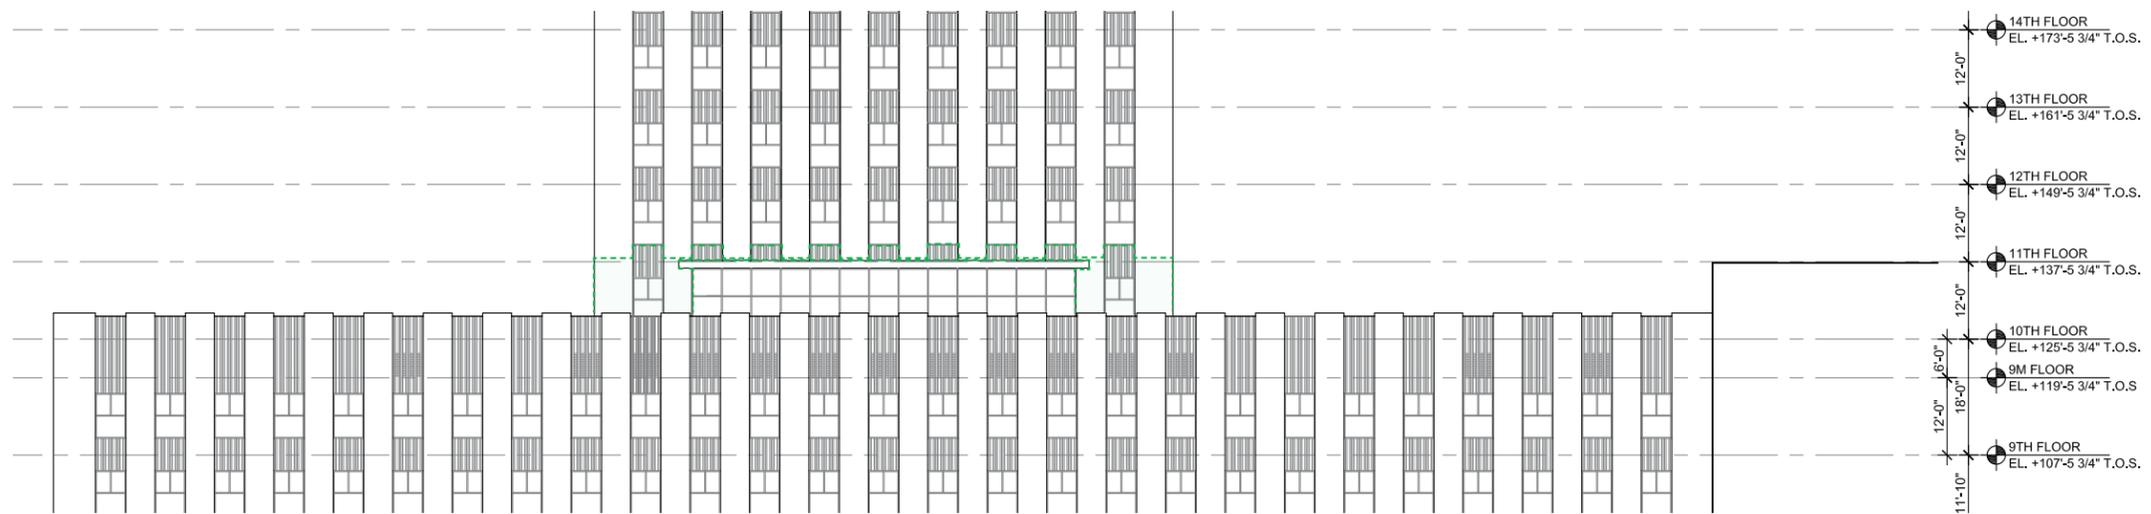


Proposed

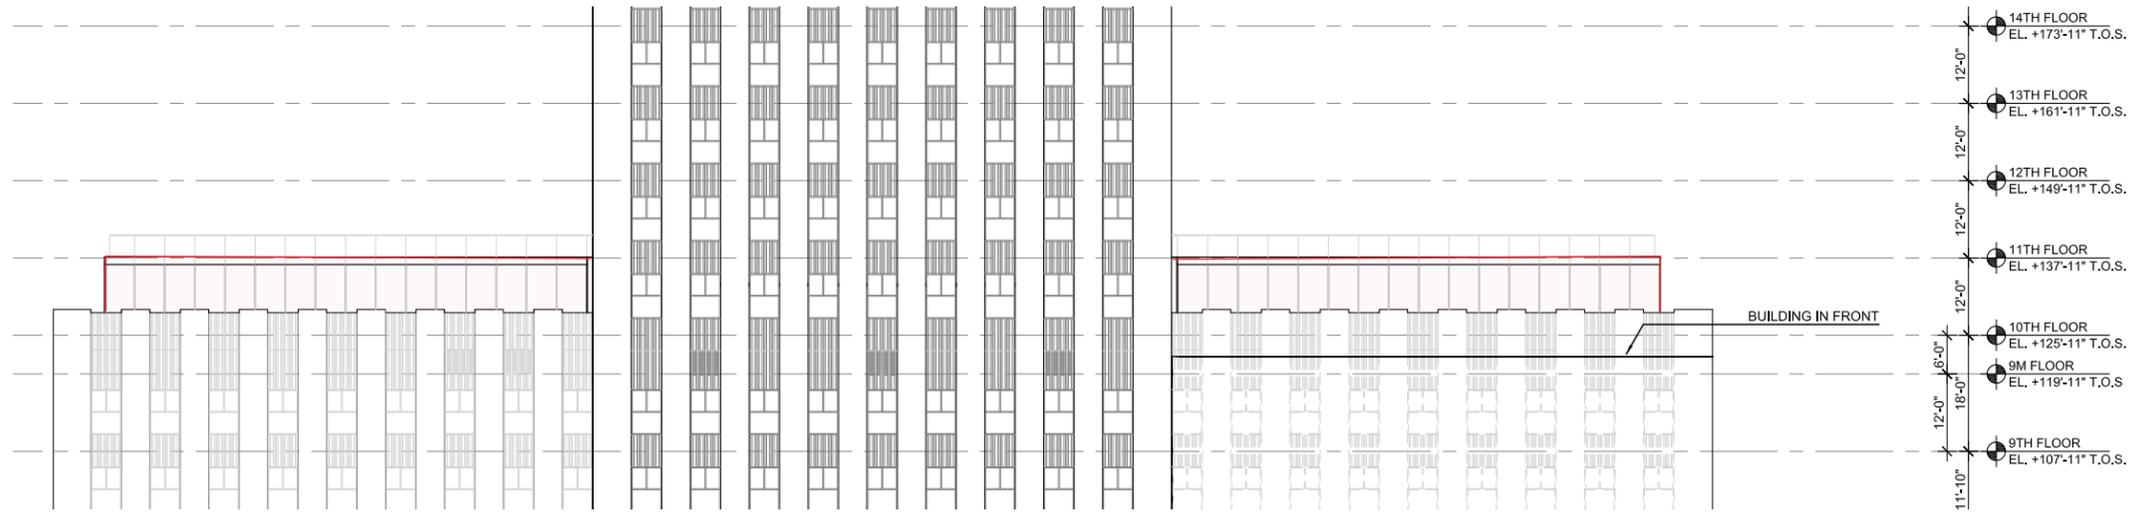


Previously Proposed

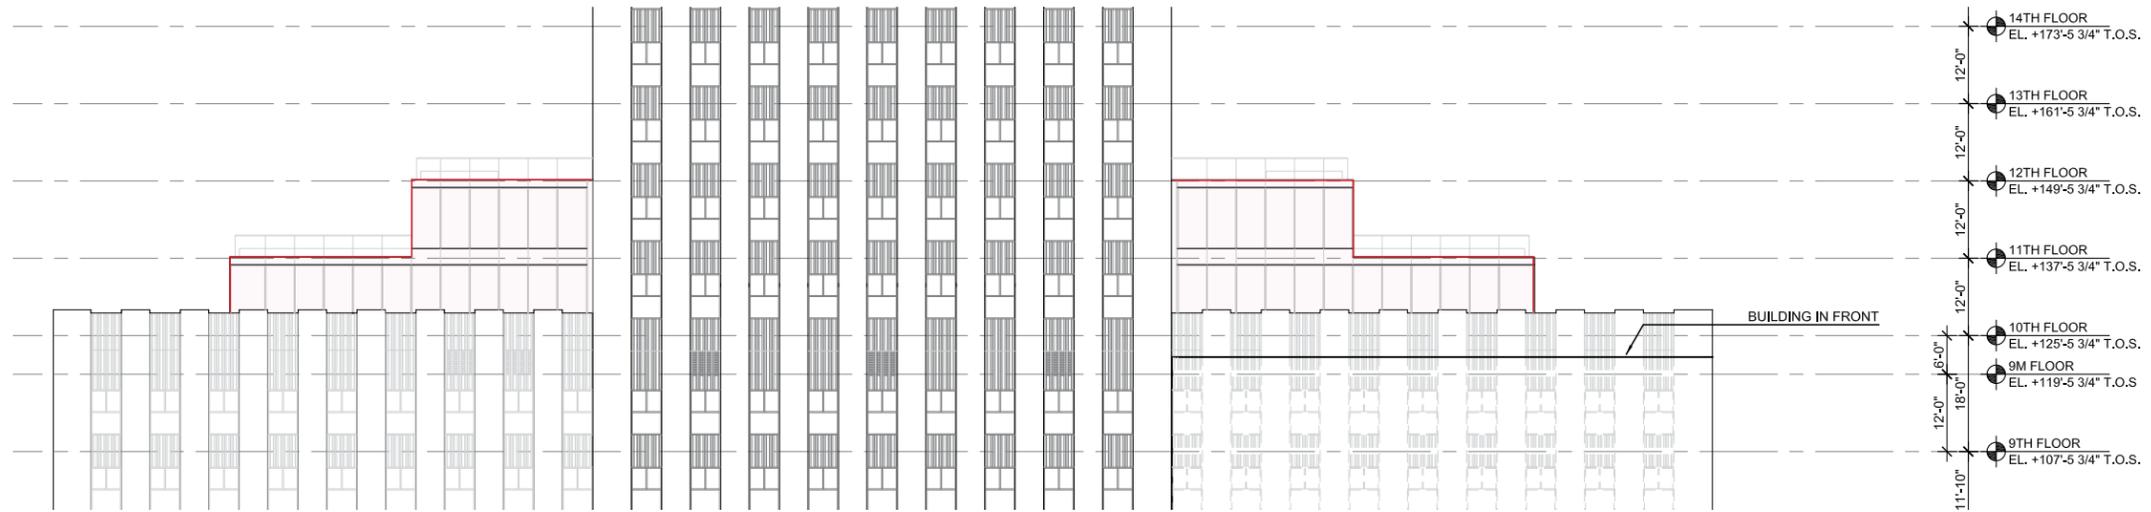


Existing

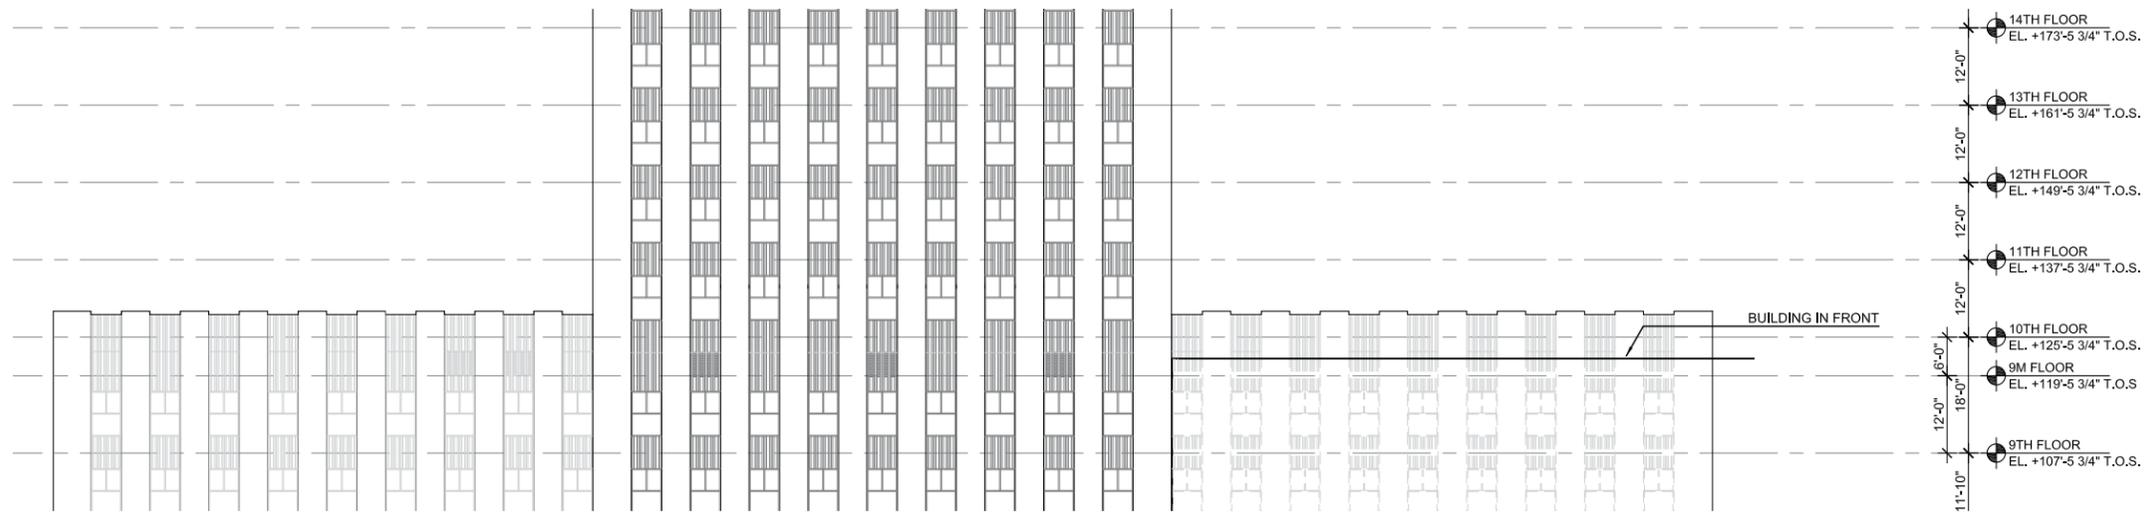


Proposed

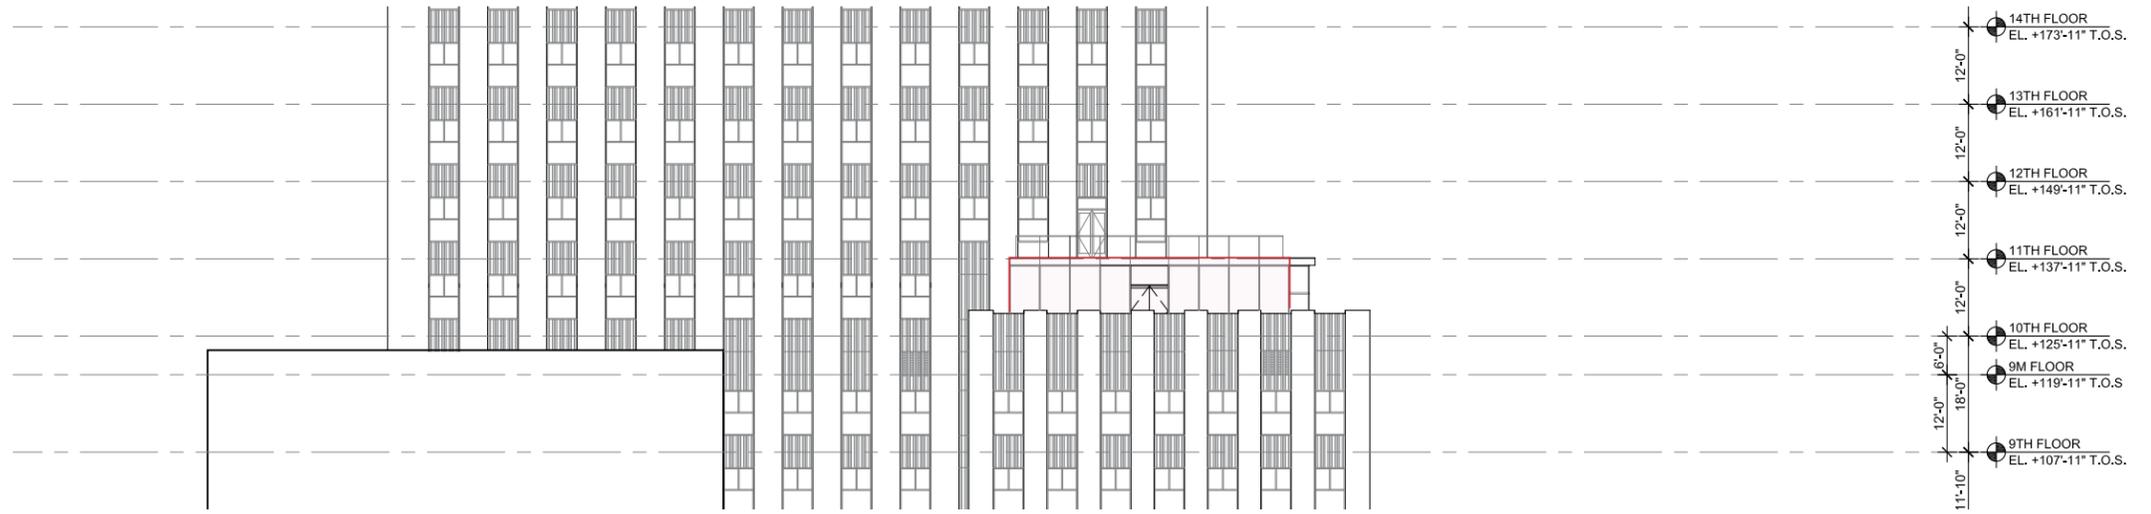

Previously Proposed

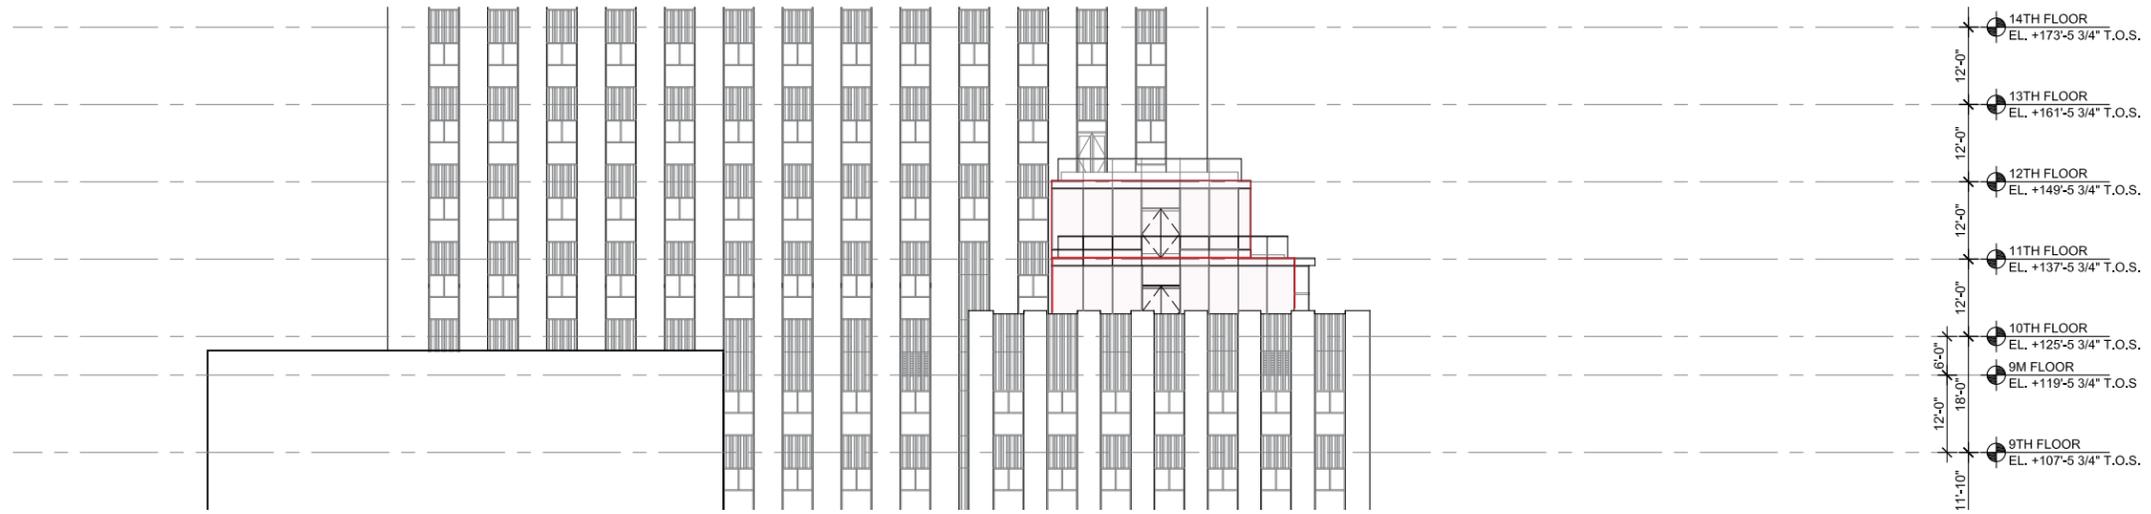


Existing

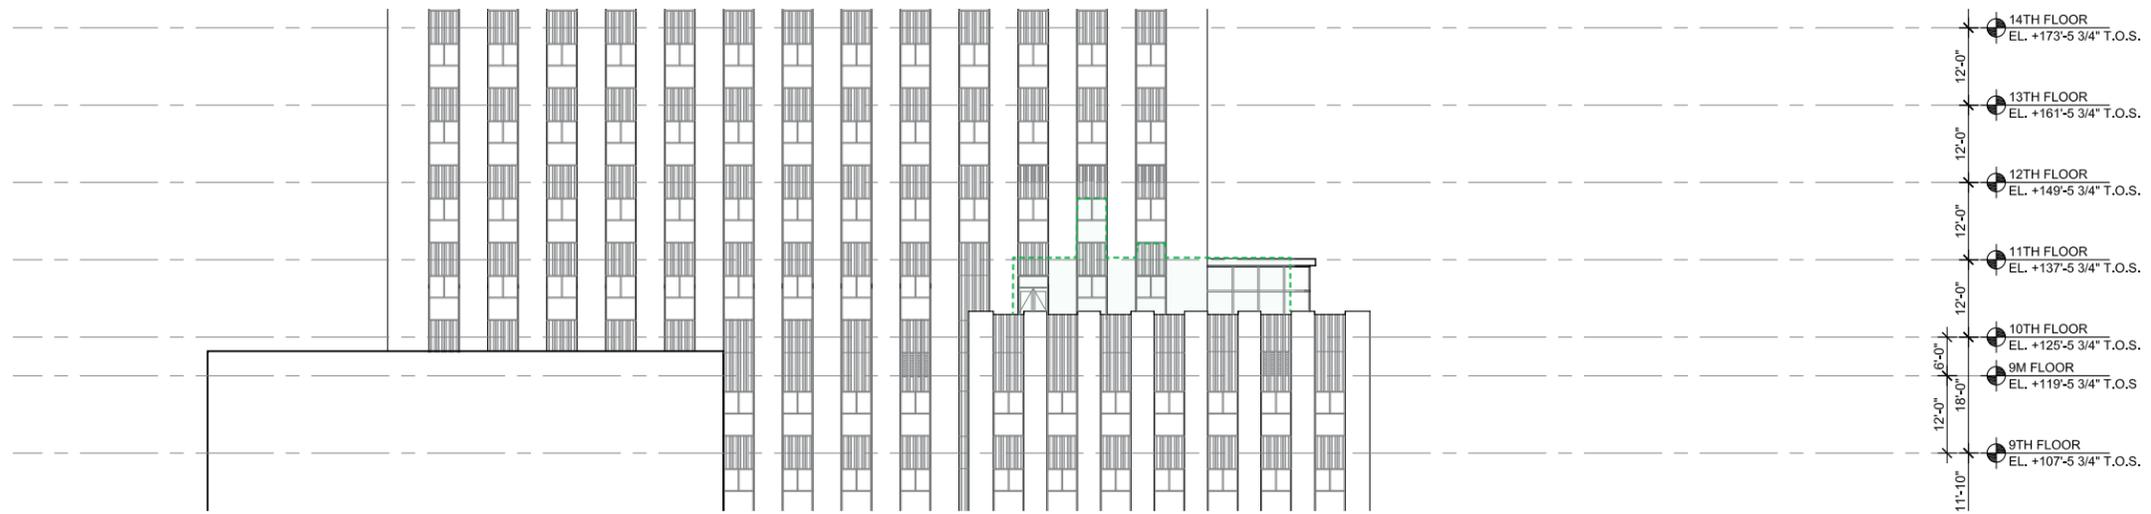


Proposed




Previous proposed

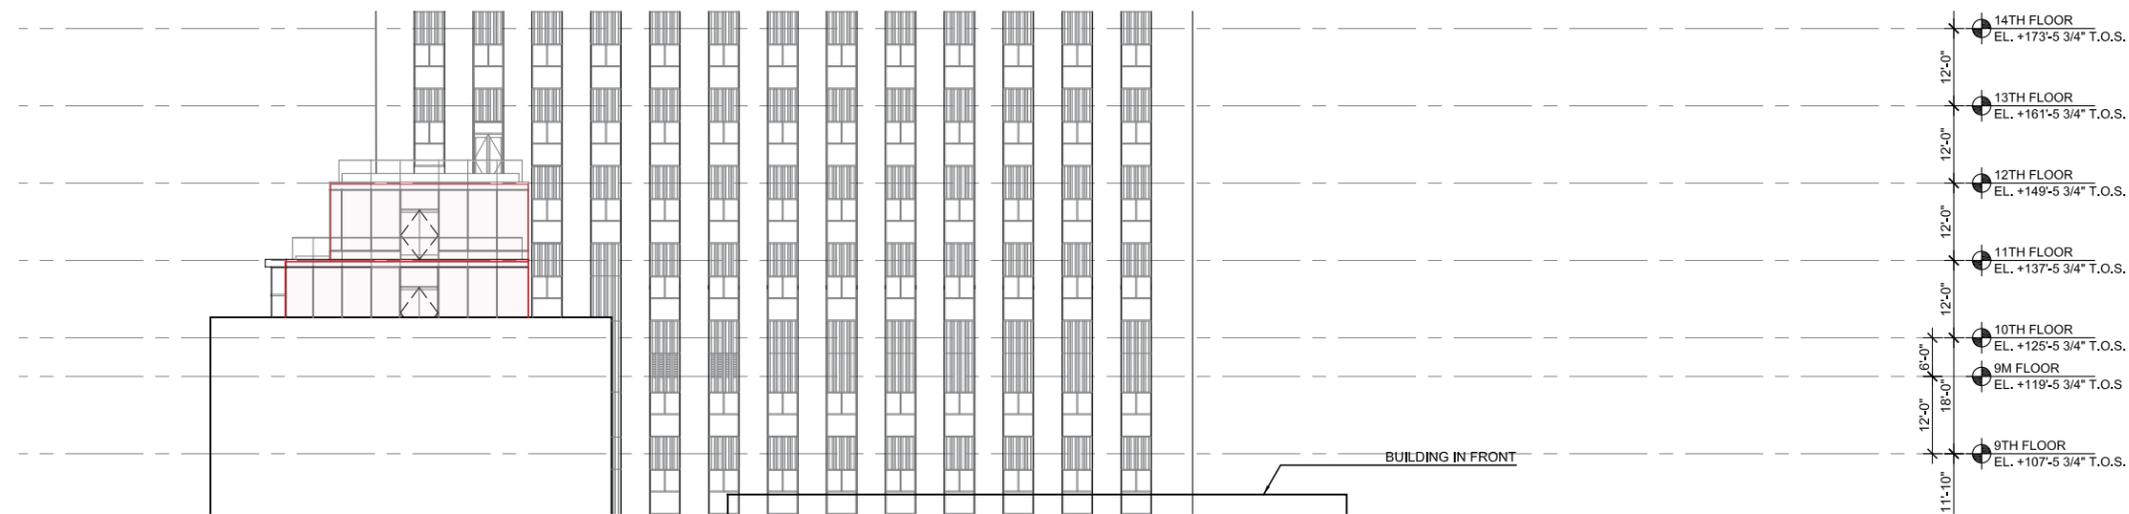


Existing

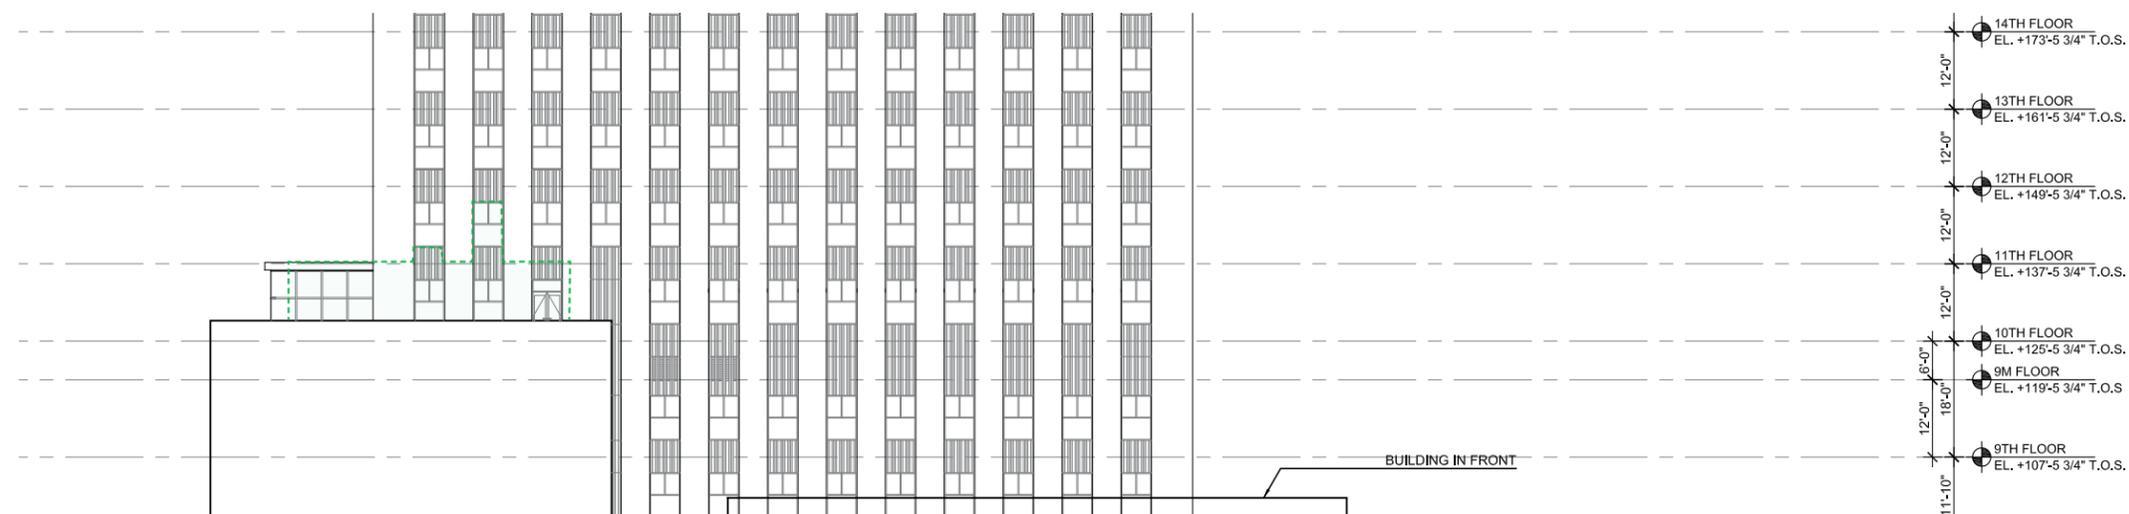

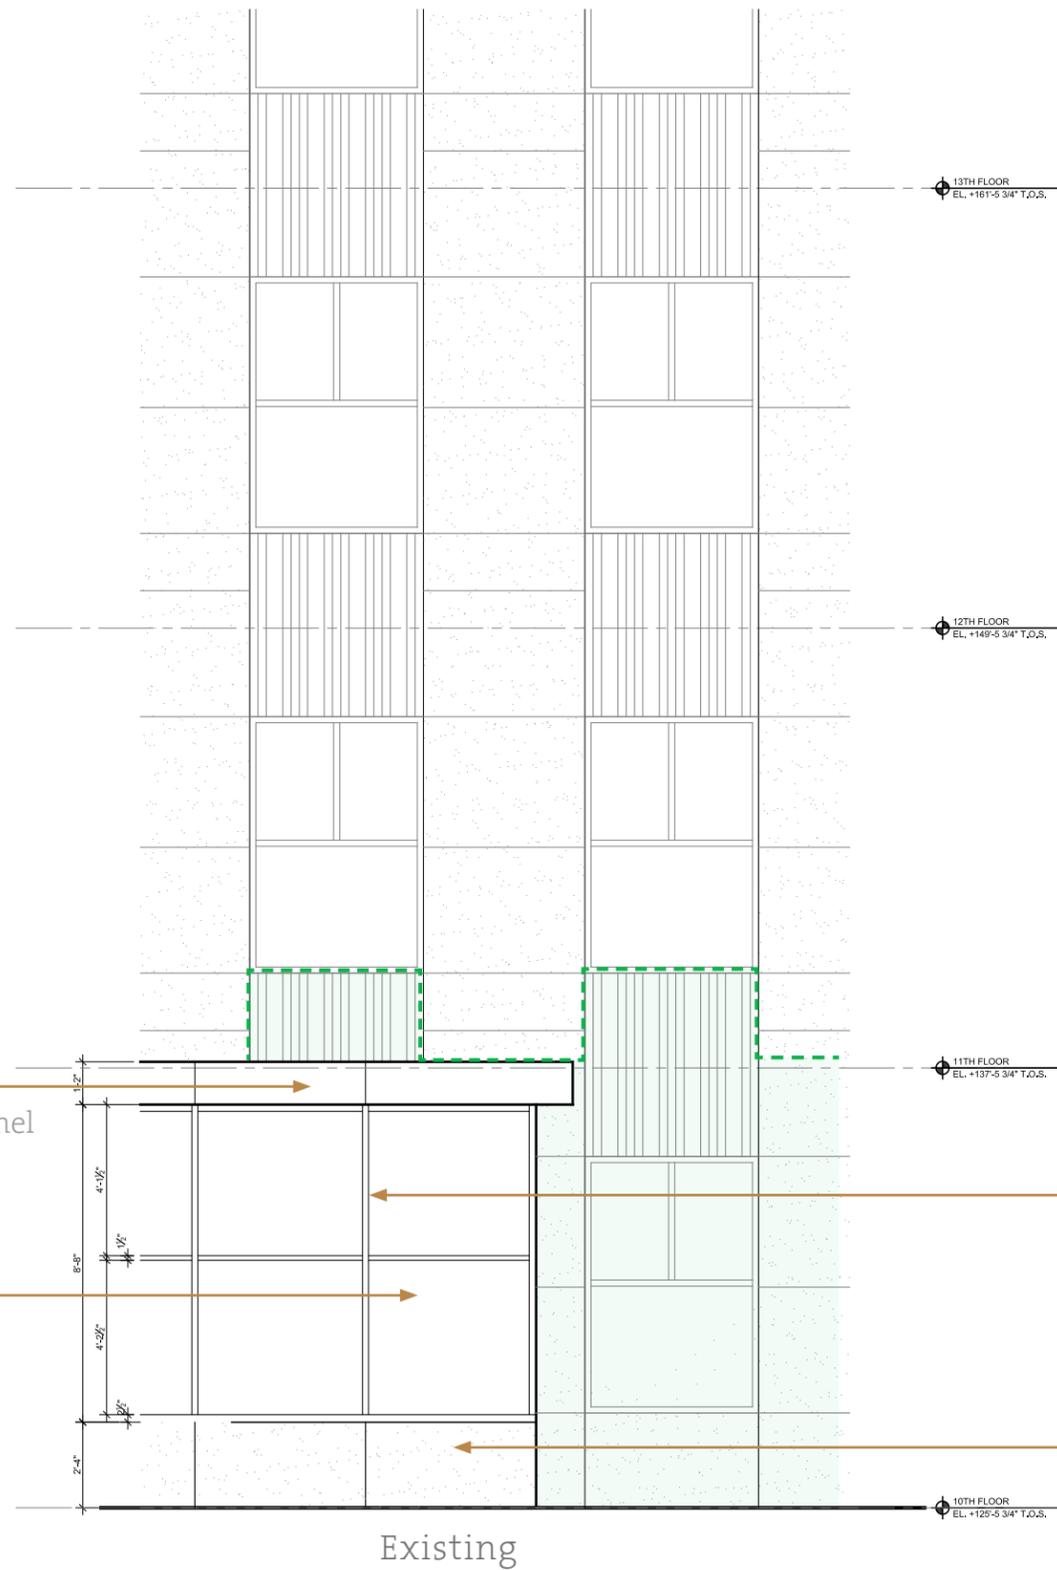

- Proposed Stainless Steel Guardrail Cap
- Proposed Laminated Glass Guardrail
- Proposed Indiana Limestone
- Proposed Painted Aluminum Panel
- Existing Steel Window Frame
- Proposed Insulated Glass Unit
- Existing Indiana Limestone
- Proposed Deer Isle Granite

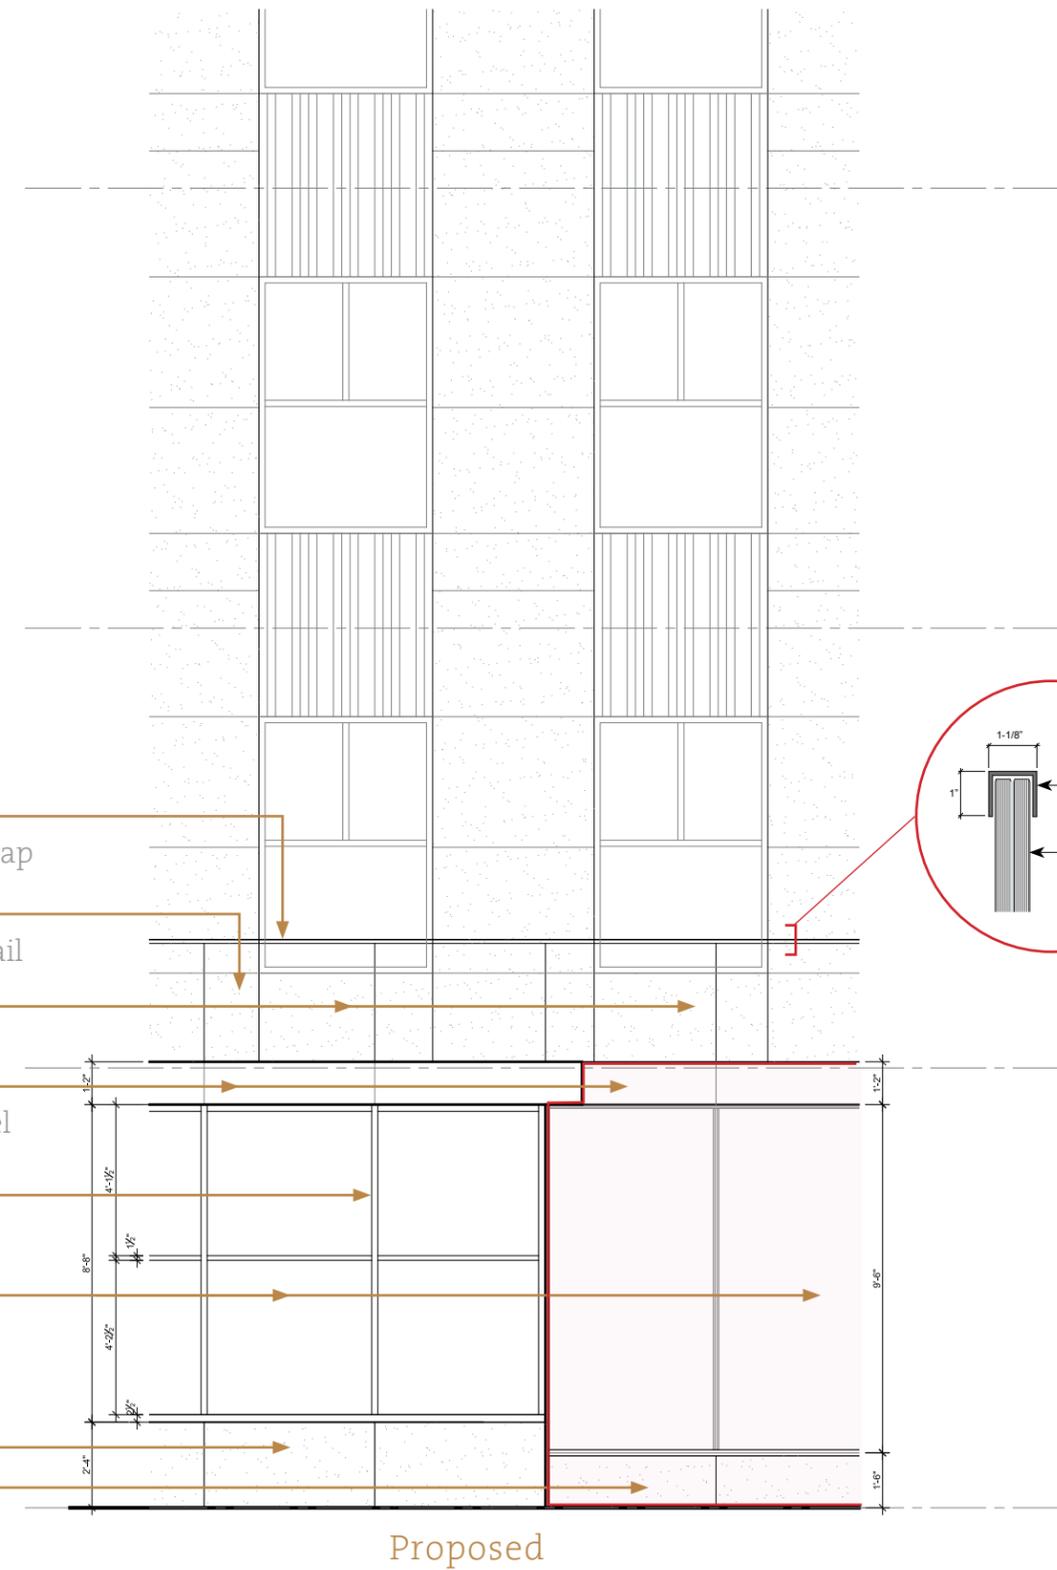


Existing Painted Aluminum Panel


Existing Monolithic Clear Glass

Existing



Proposed

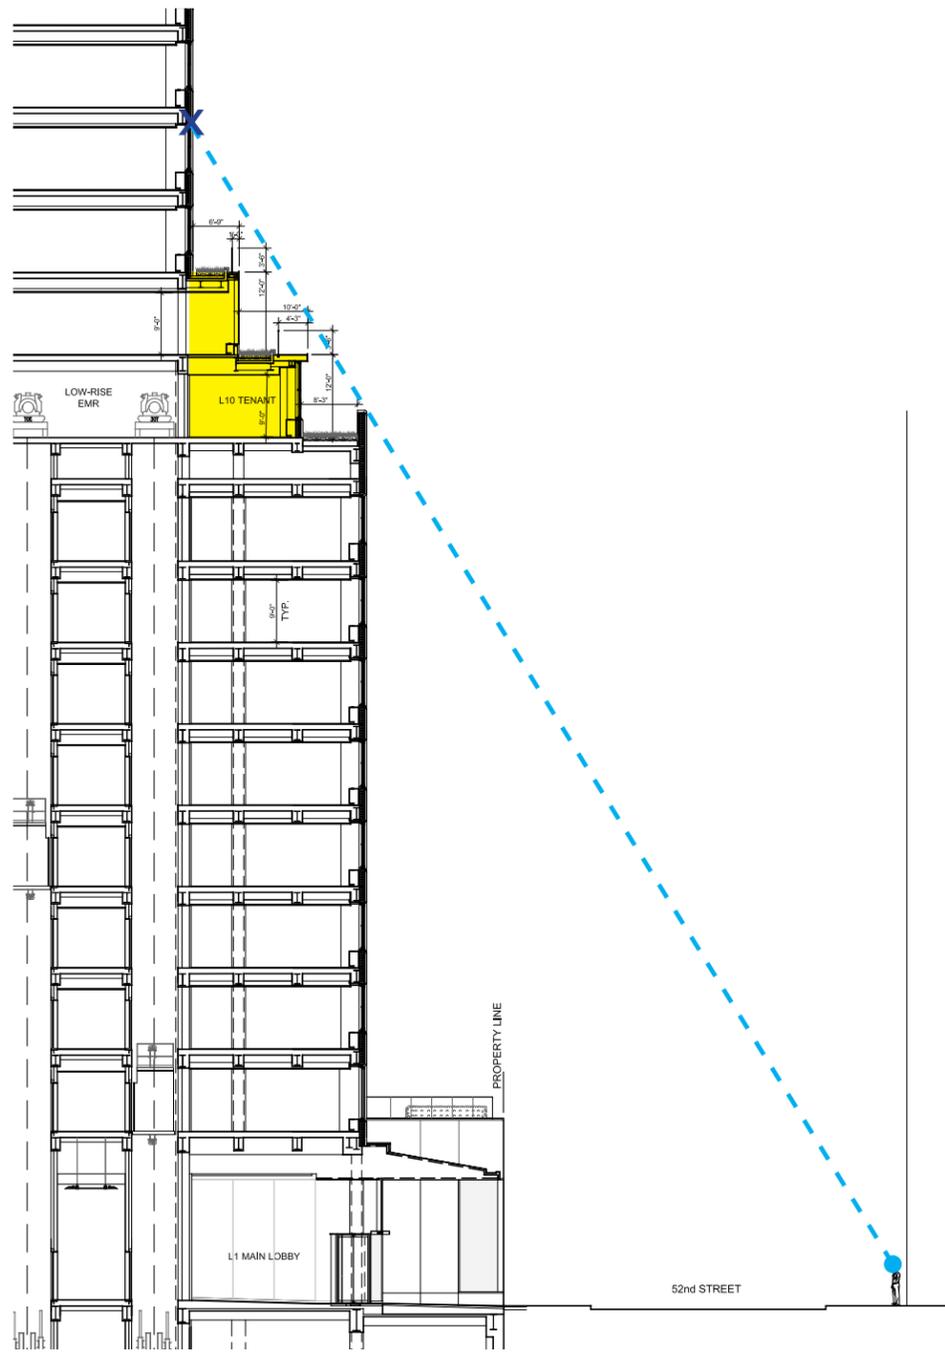


Previously proposed

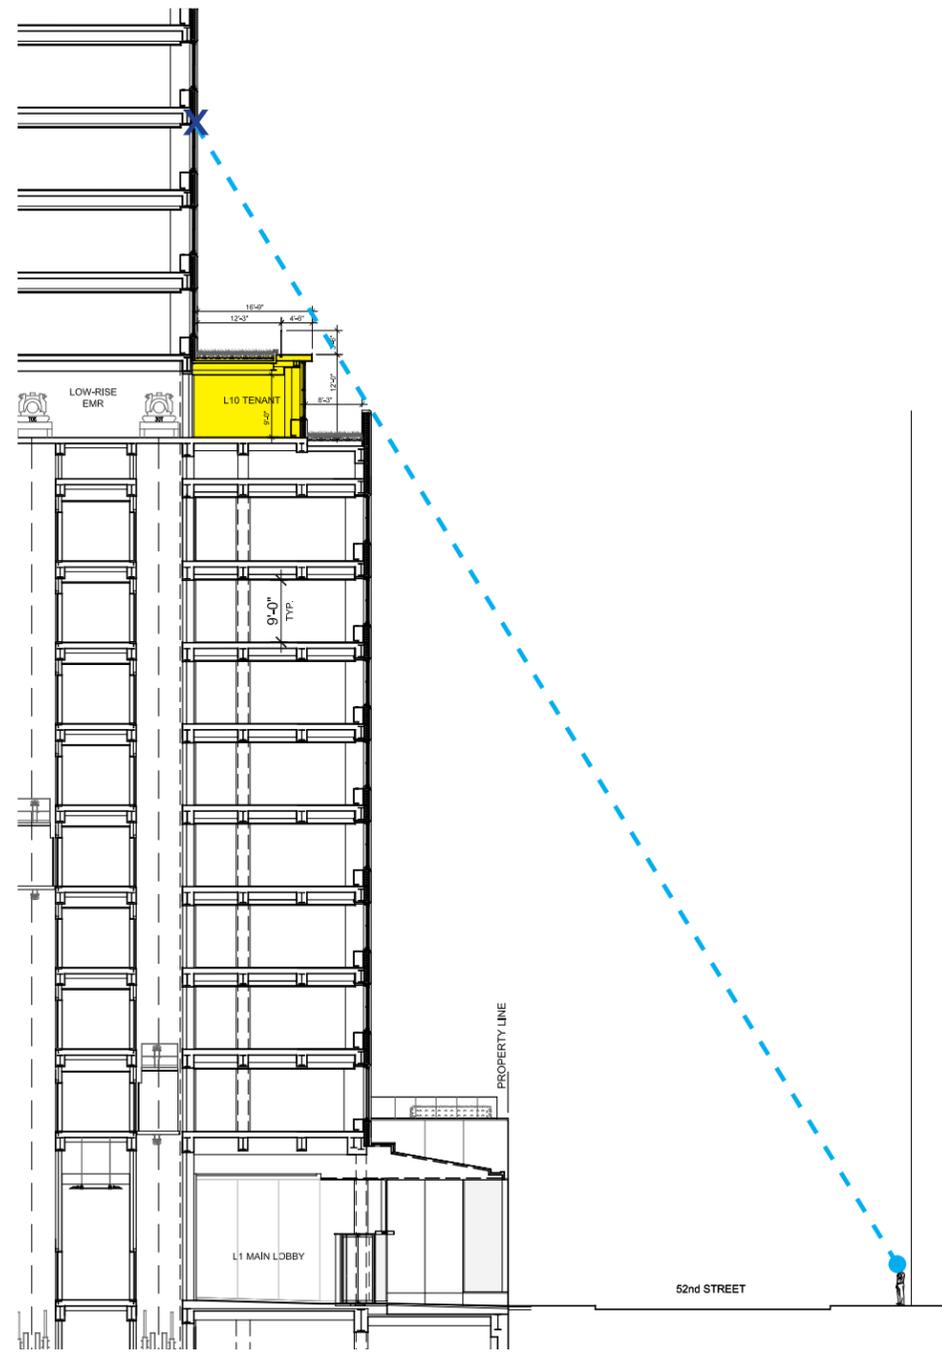


Proposed

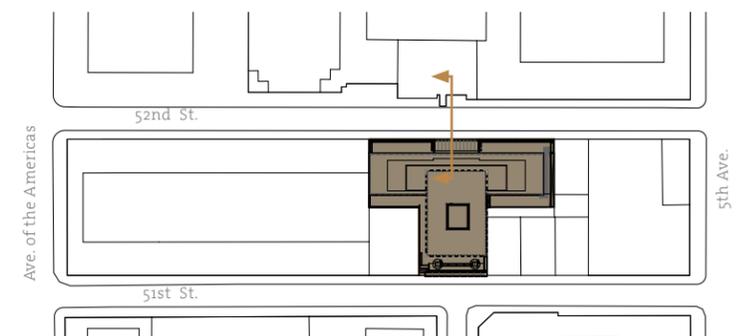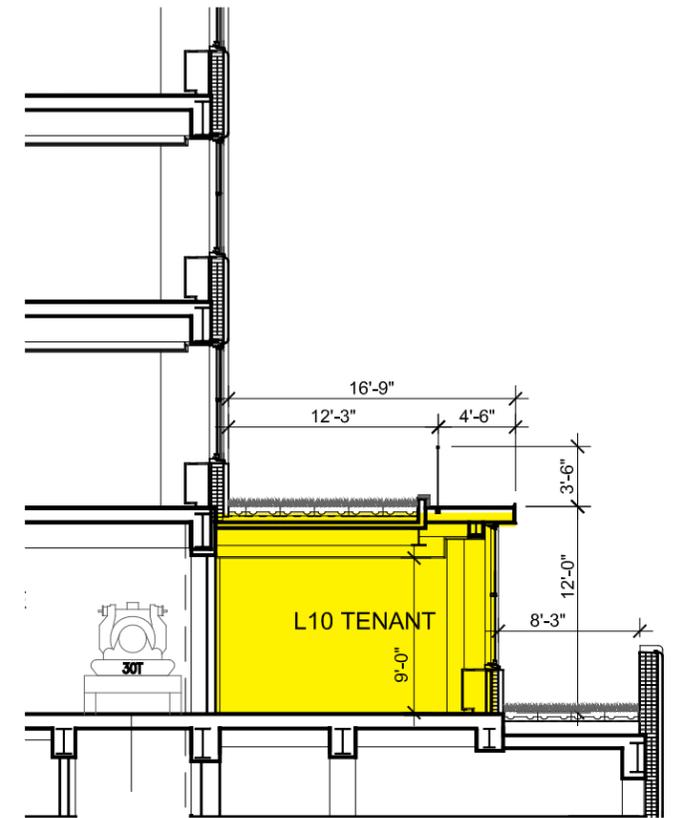

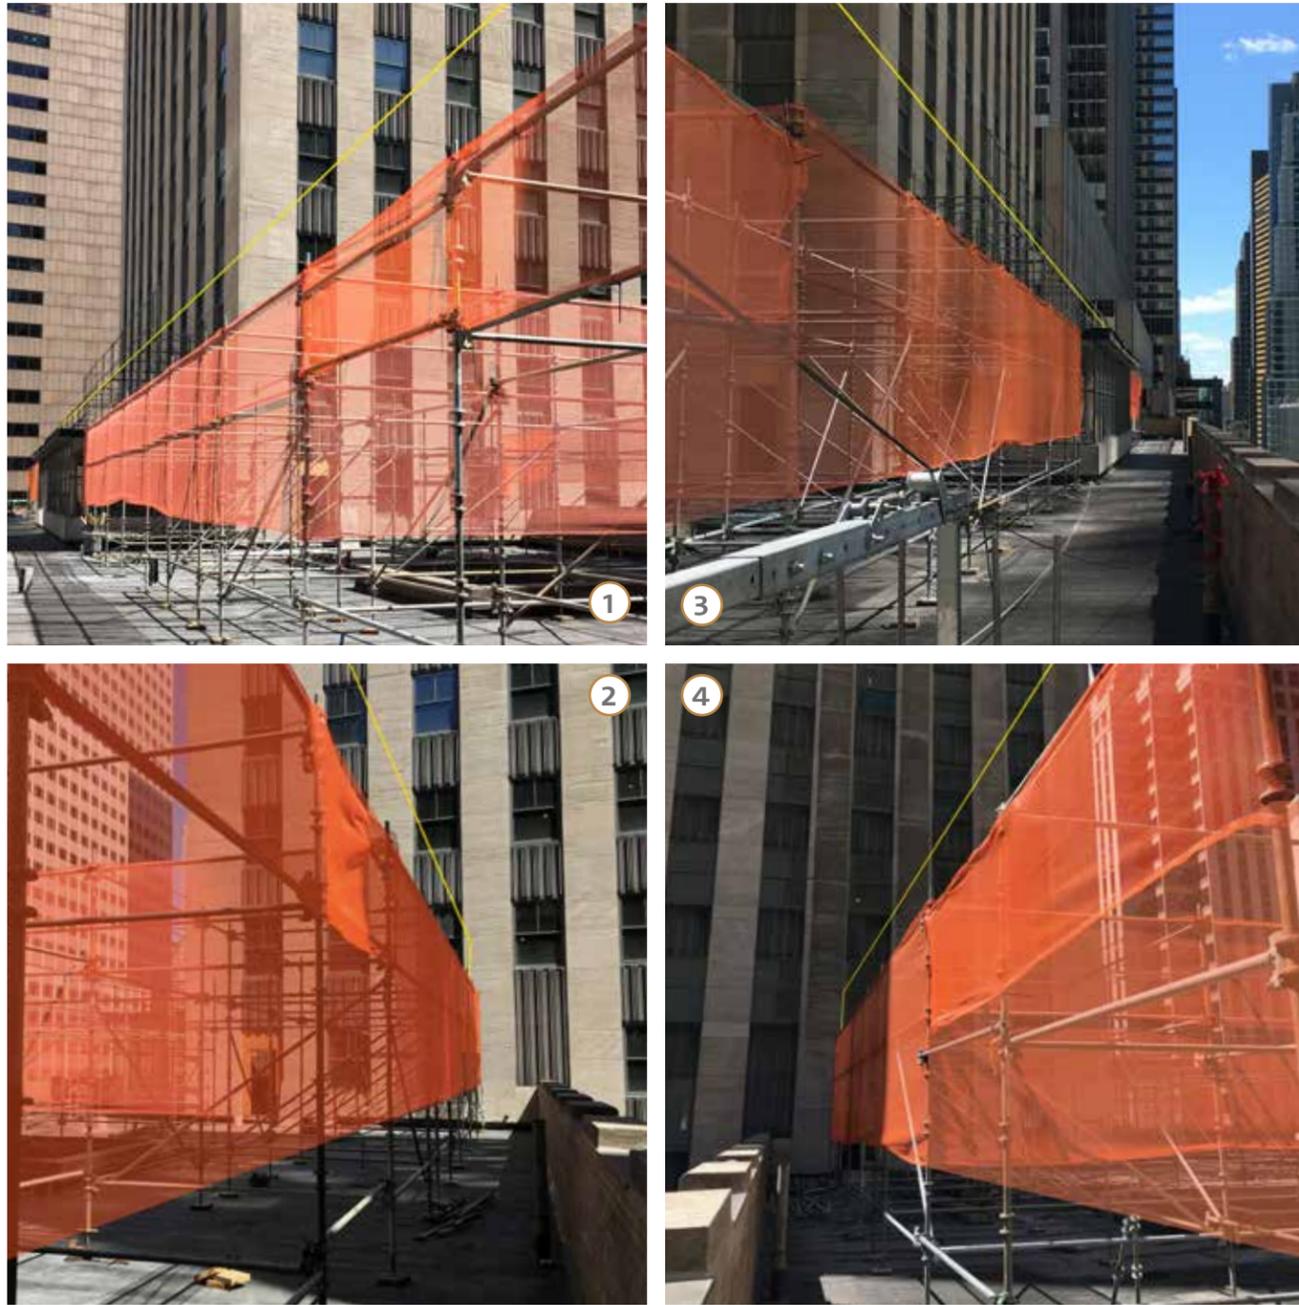

Mock-up photos

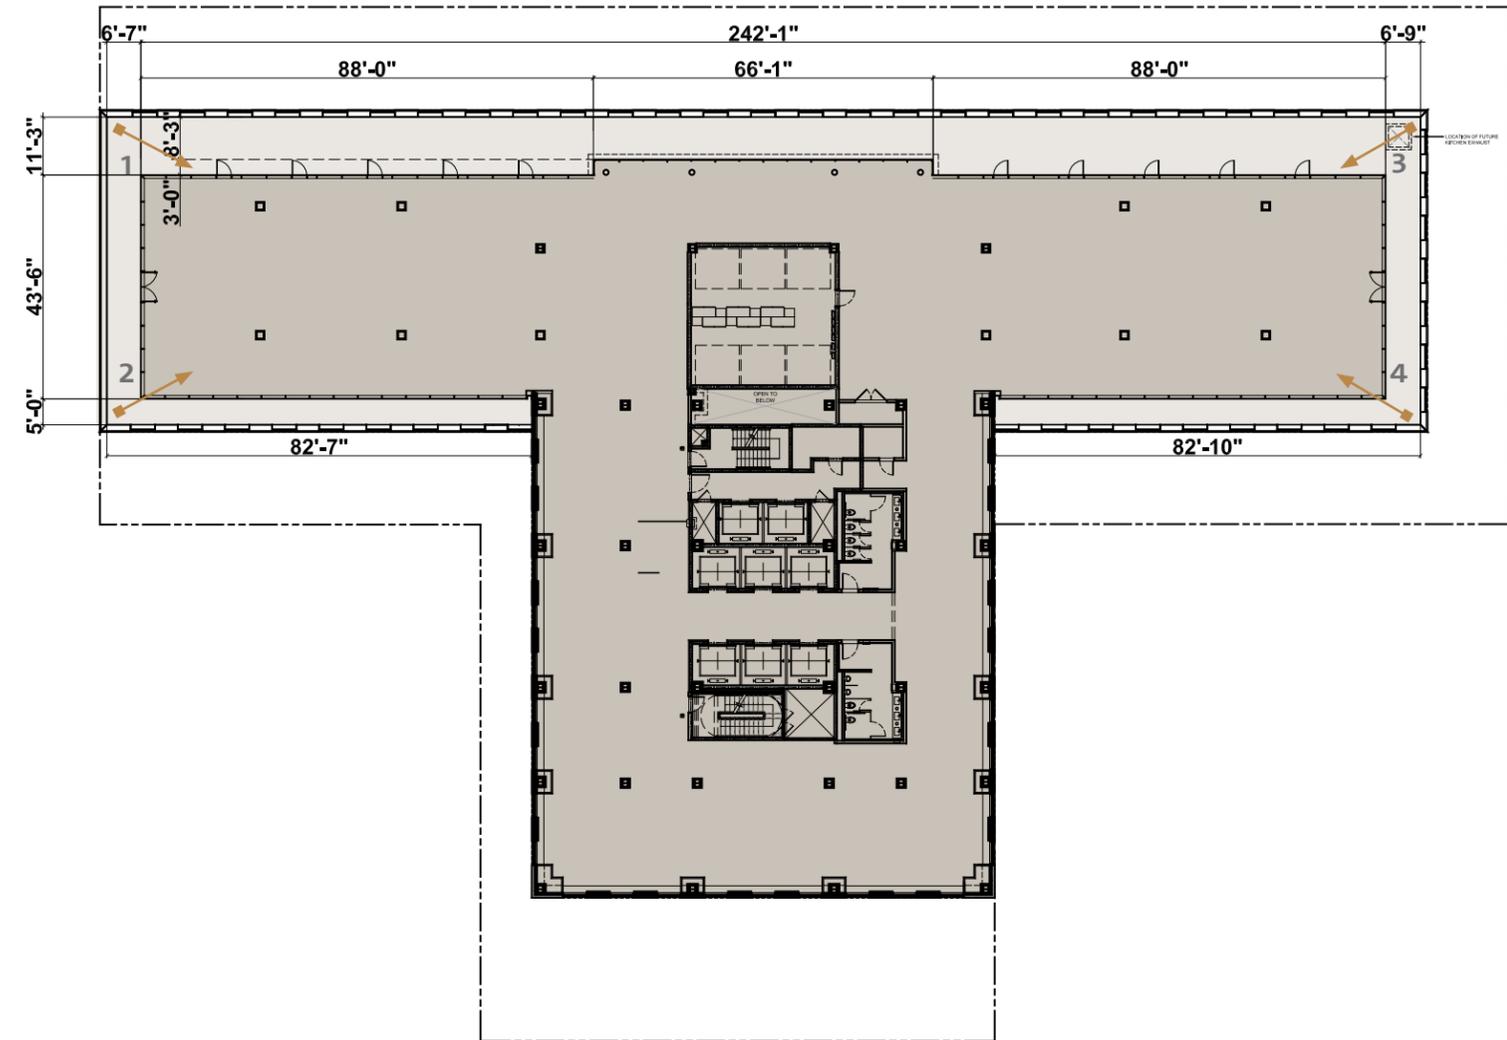

Proposed

Previously proposed



Mock-up photo


Proposed



Mock-up photo  
(Proposed addition: barely visible,  
Existing structure: non-visible)



Rendered image

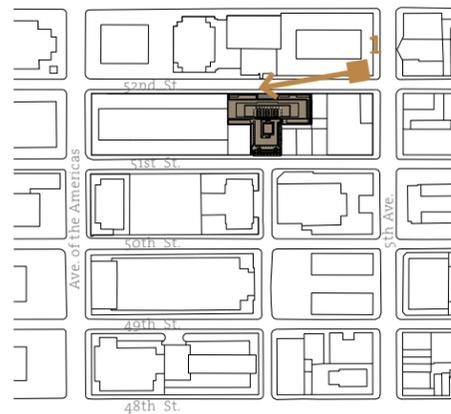

Previously proposed

Proposed




Mock-up photo




Mock-up photo  
(Proposed addition: barely visible,  
Existing structure: non-visible)



Rendered image

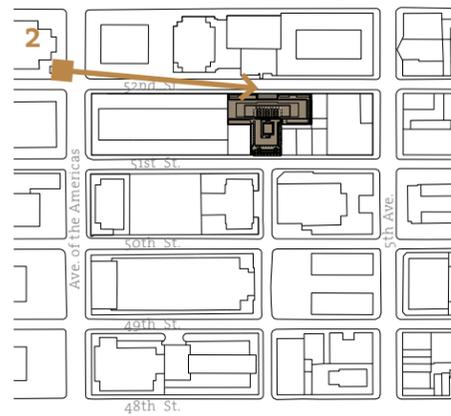

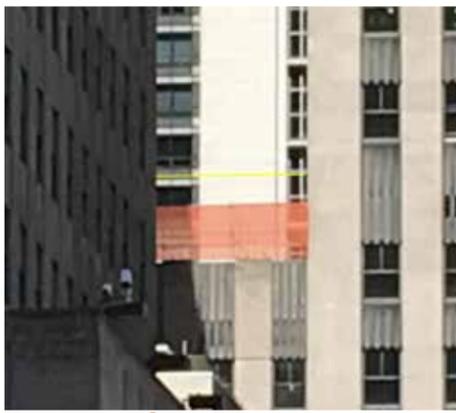

Proposed



Previously proposed

Previously proposed

Proposed




Mock-up photo




Mock-up photo  
(Proposed addition: visible,  
Existing structure: non-visible)



Rendered image

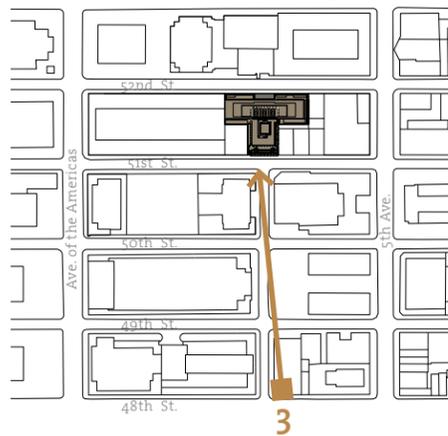


**STREET PERSPECTIVE VIEW-3  
(ROCKEFELLER PLAZA FROM 48TH STREET)**

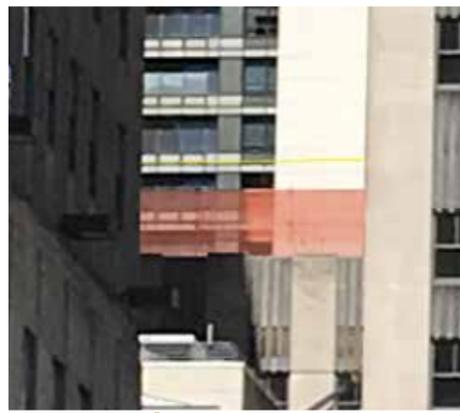

Proposed

Previously proposed

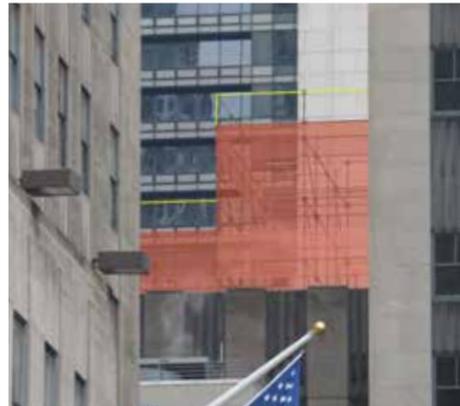

Previously proposed

Proposed



Mock-up photo



Mock-up photo  
(Proposed addition: greatest extent of visibility)



Rendered image

