




# MAP OF FARM COLONY / SEAVIEW HOSPITAL HISTORIC DISTRICT

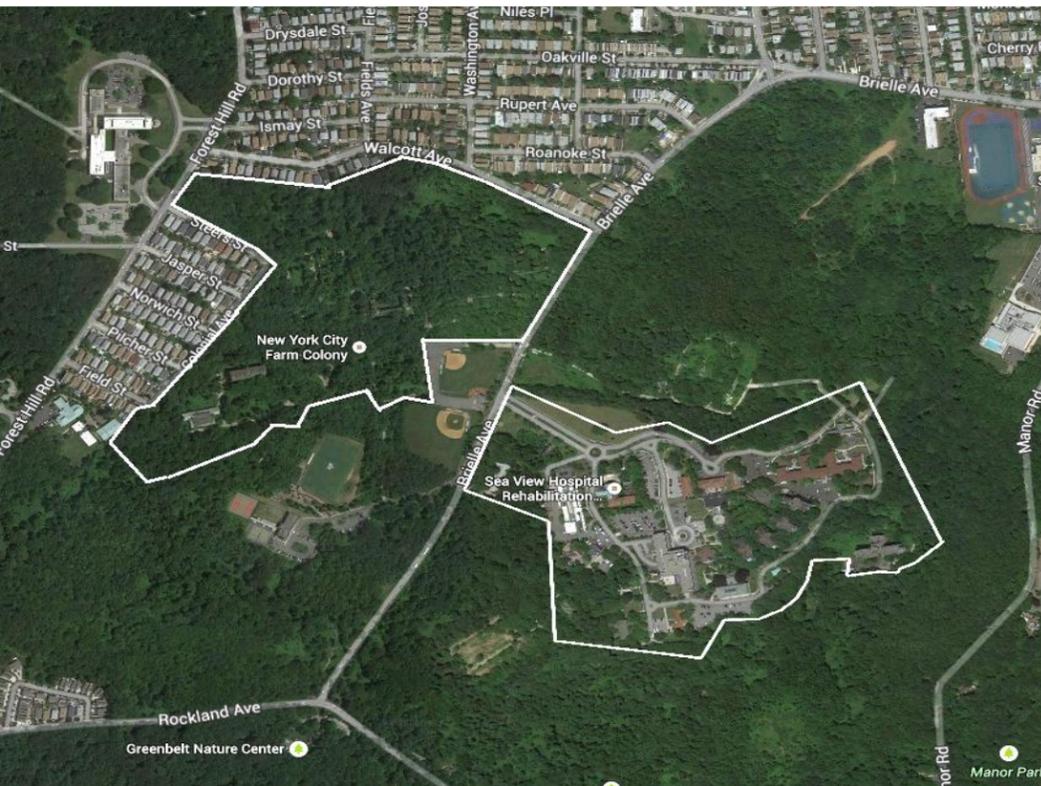

155 3rd Street Staten Island, New York 10306 718 987-1310 fax 718 987-1565 www.rampulla.net

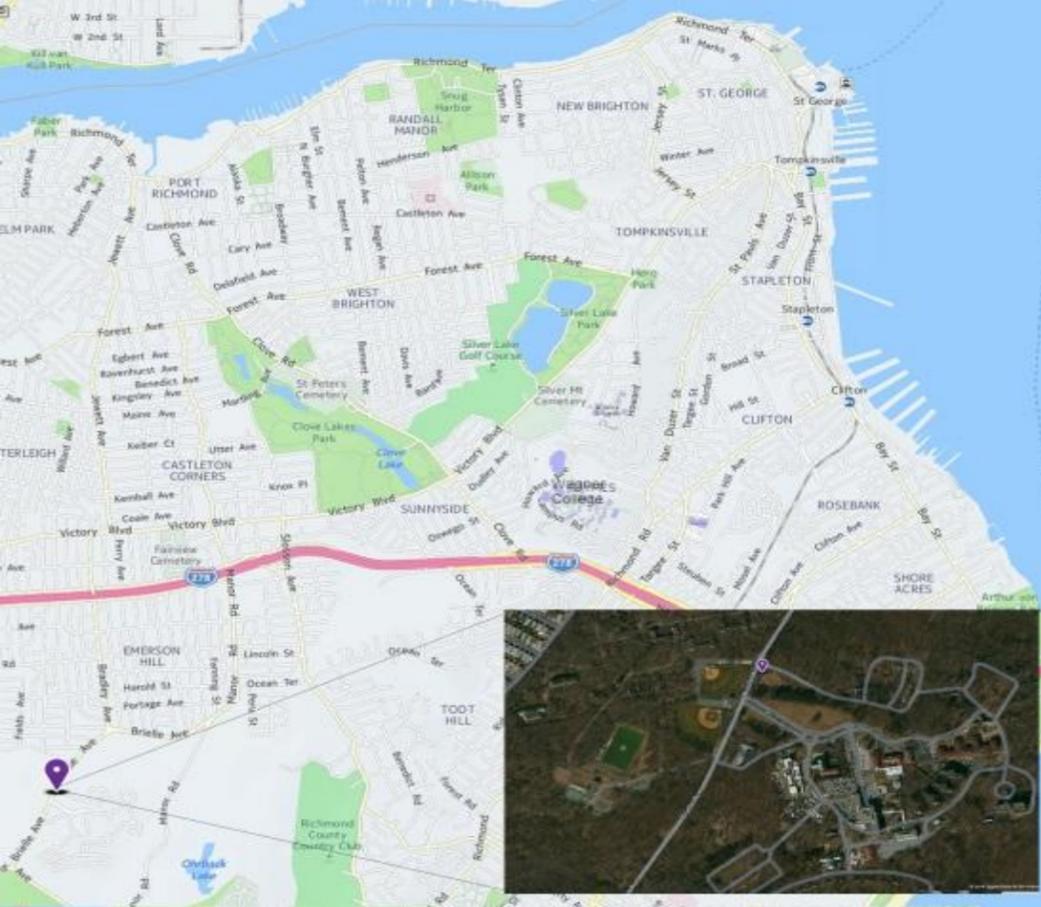


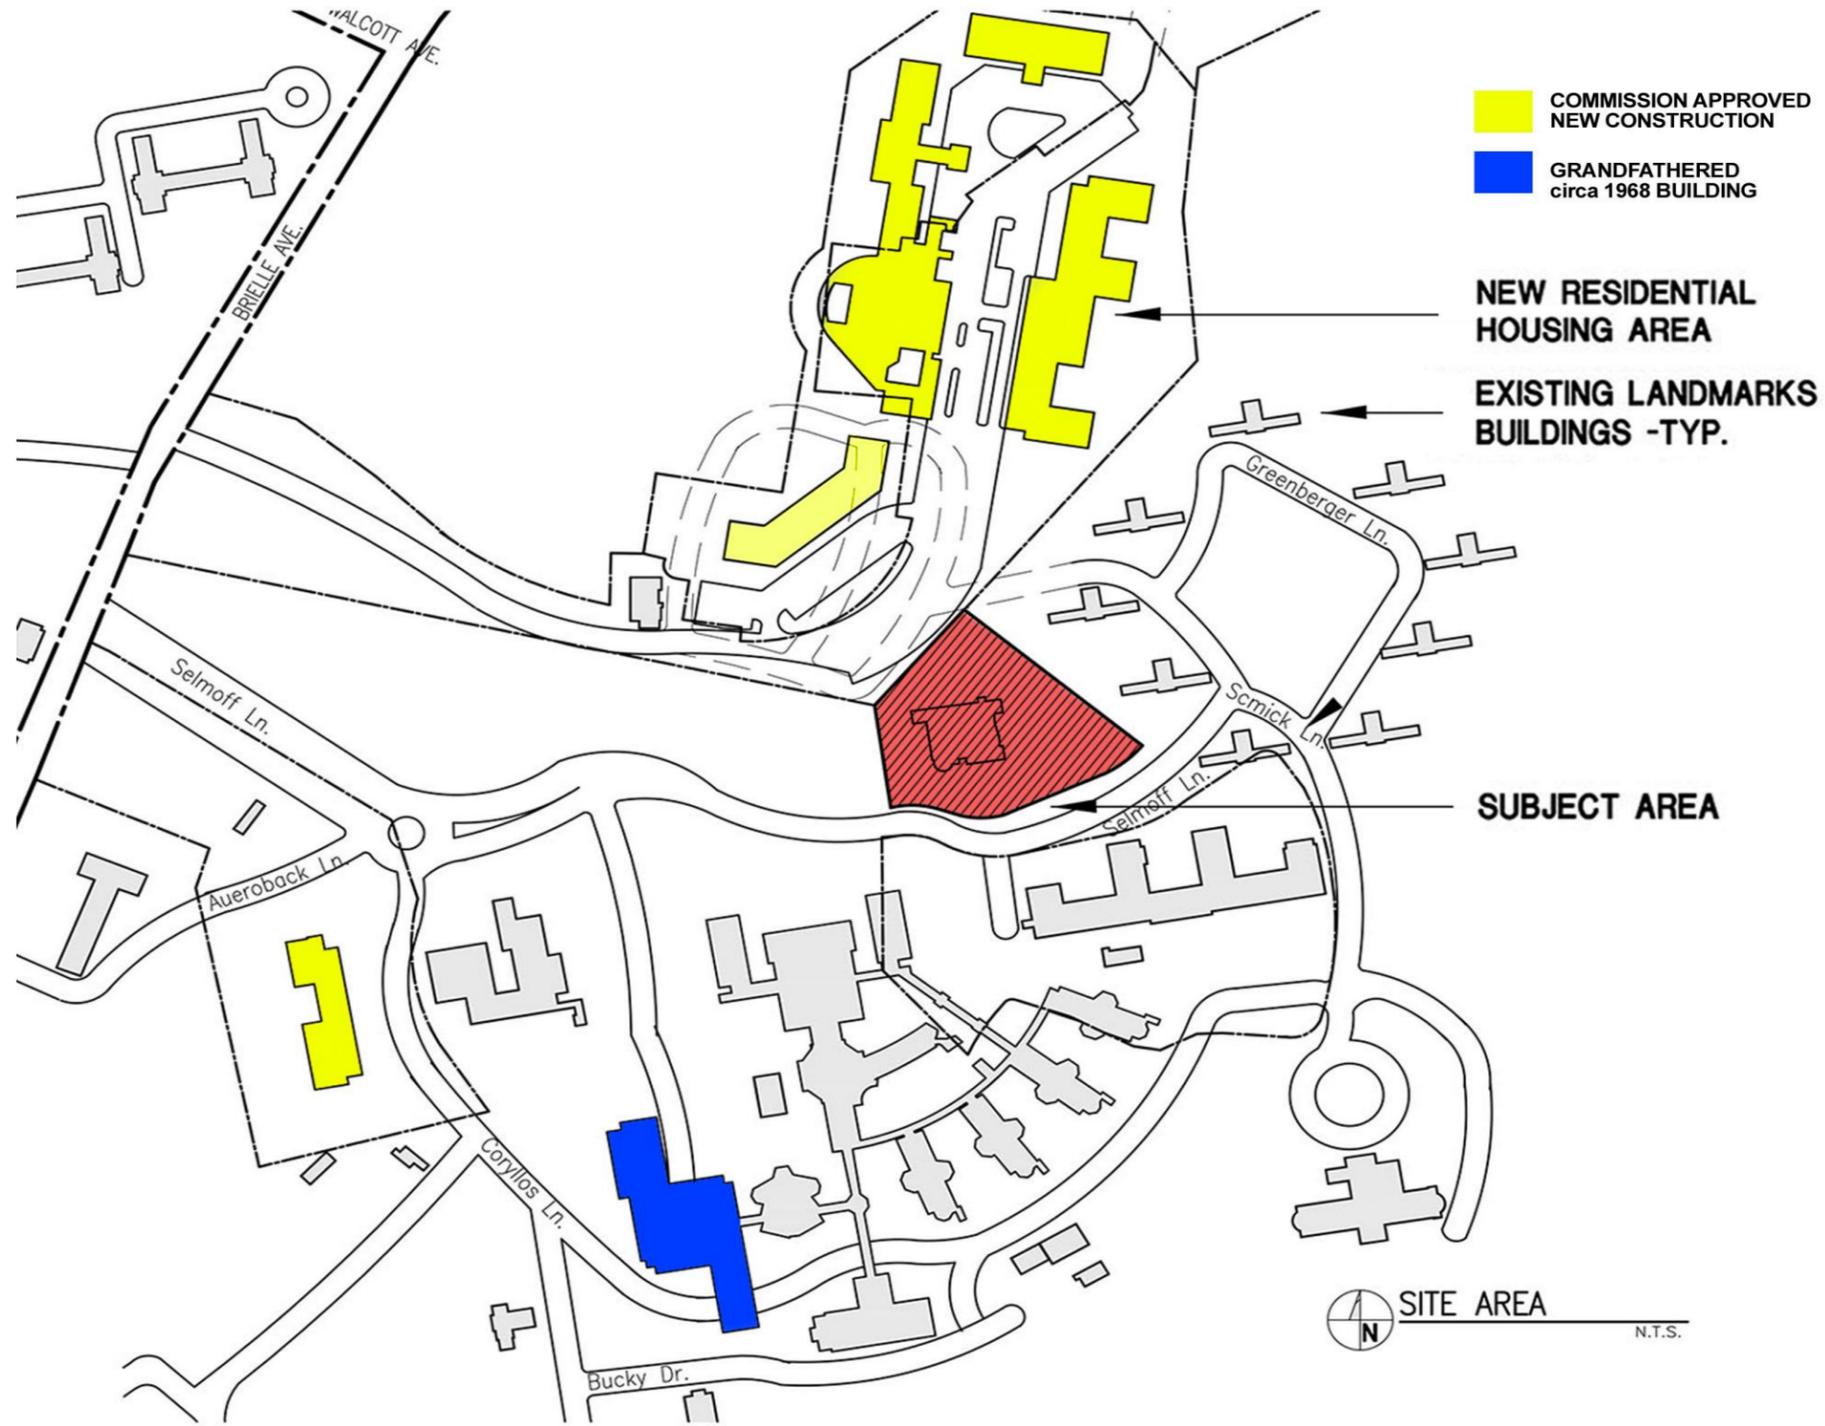

**CELLAR PLAN**



1ST FLOOR PLAN

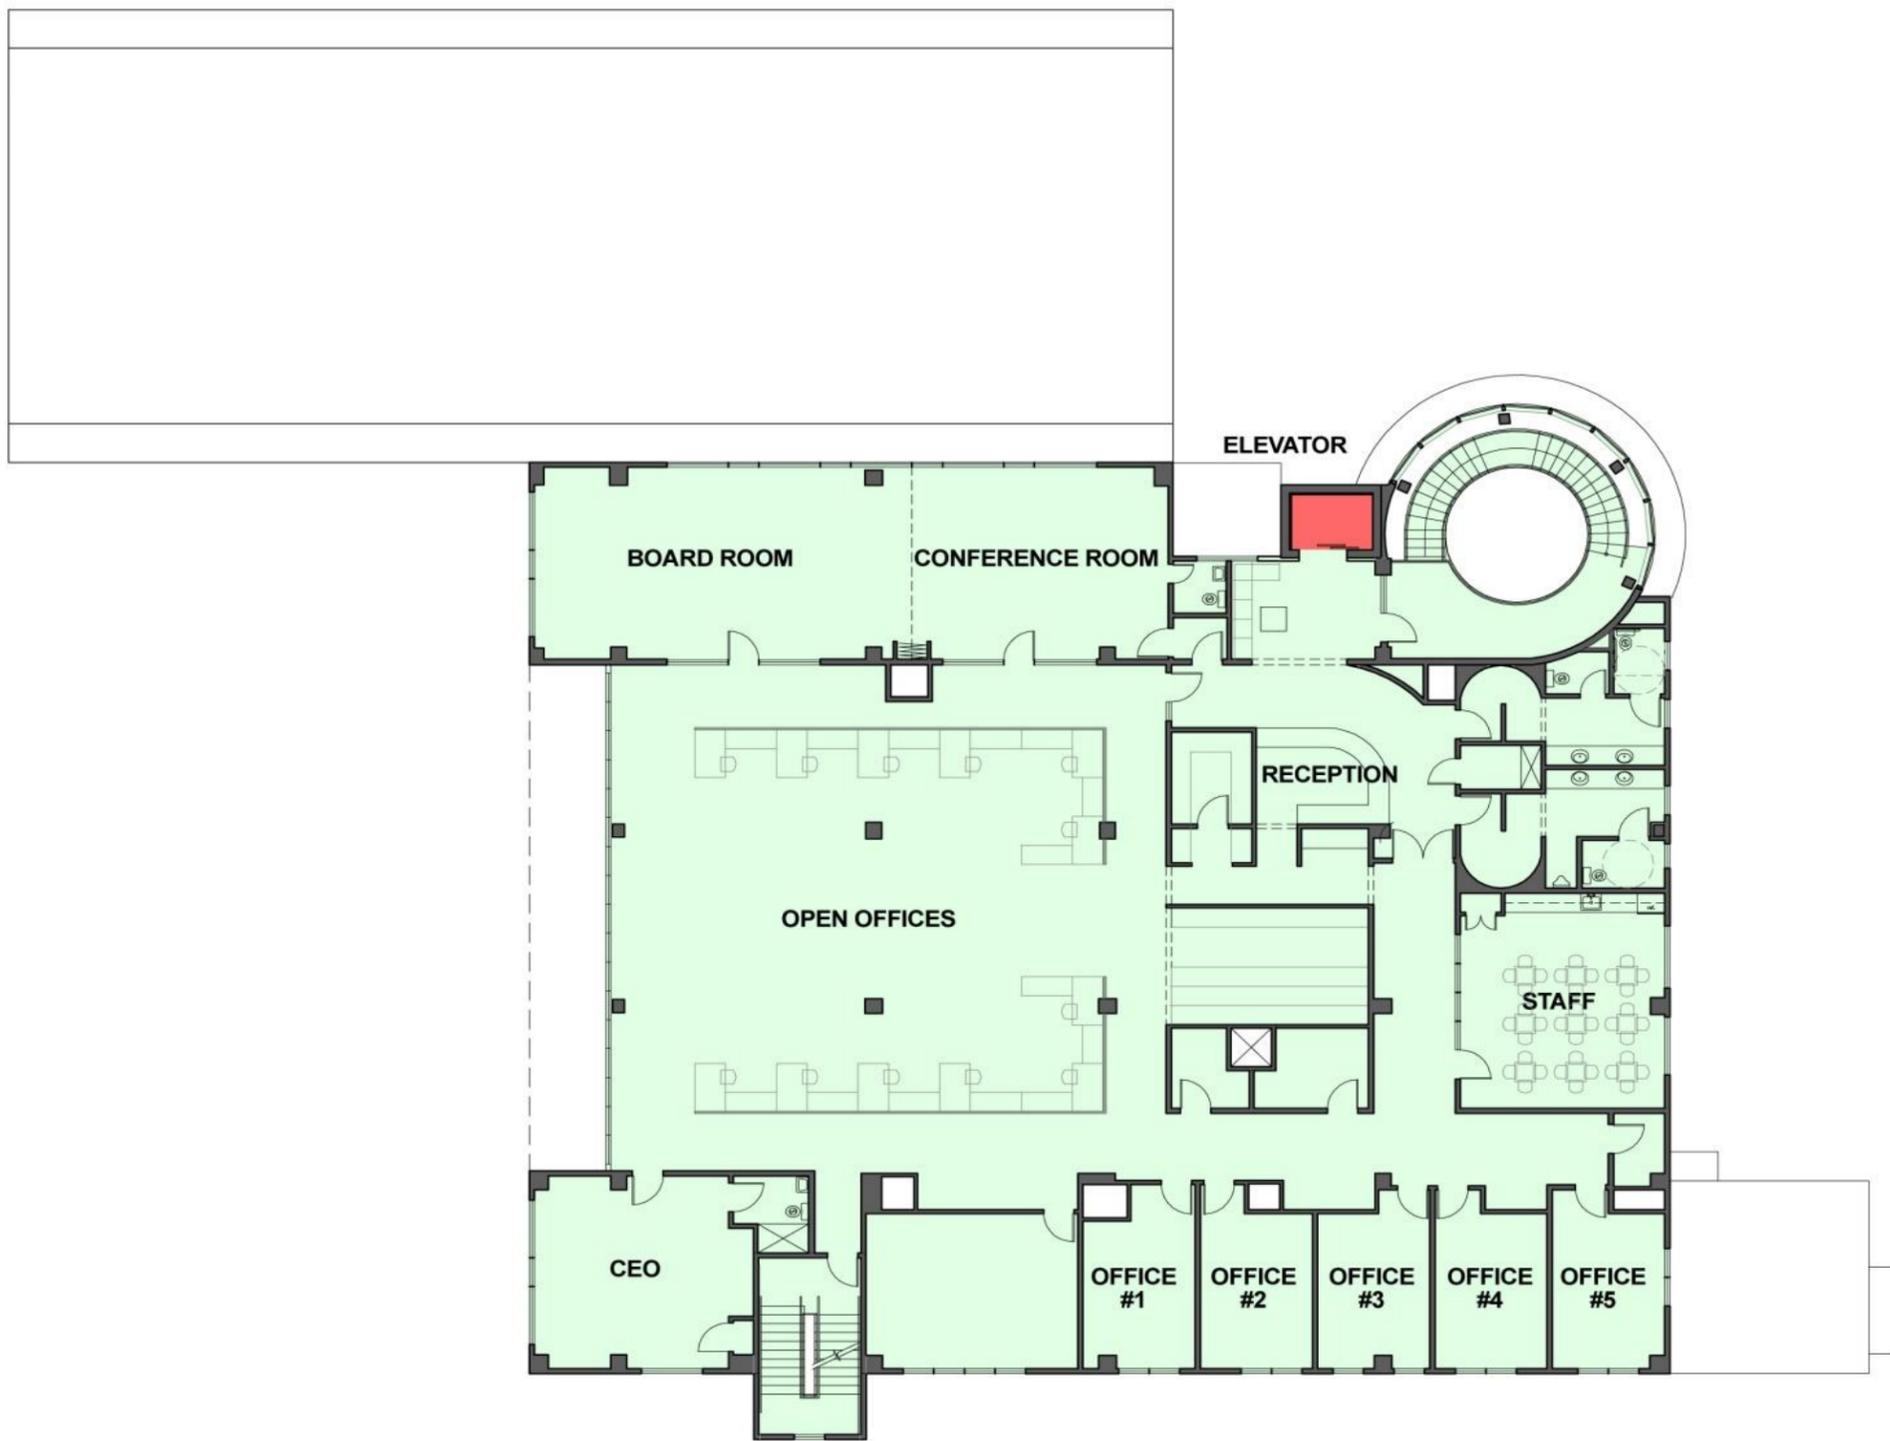

2ND FLOOR PLAN




rampulla  
associates  
architects, I.I.P.

155 3rd Street Staten Island, New York 10306 718 987-1310 fax 718 987-1565 www.rampulla.net



KEY PLAN

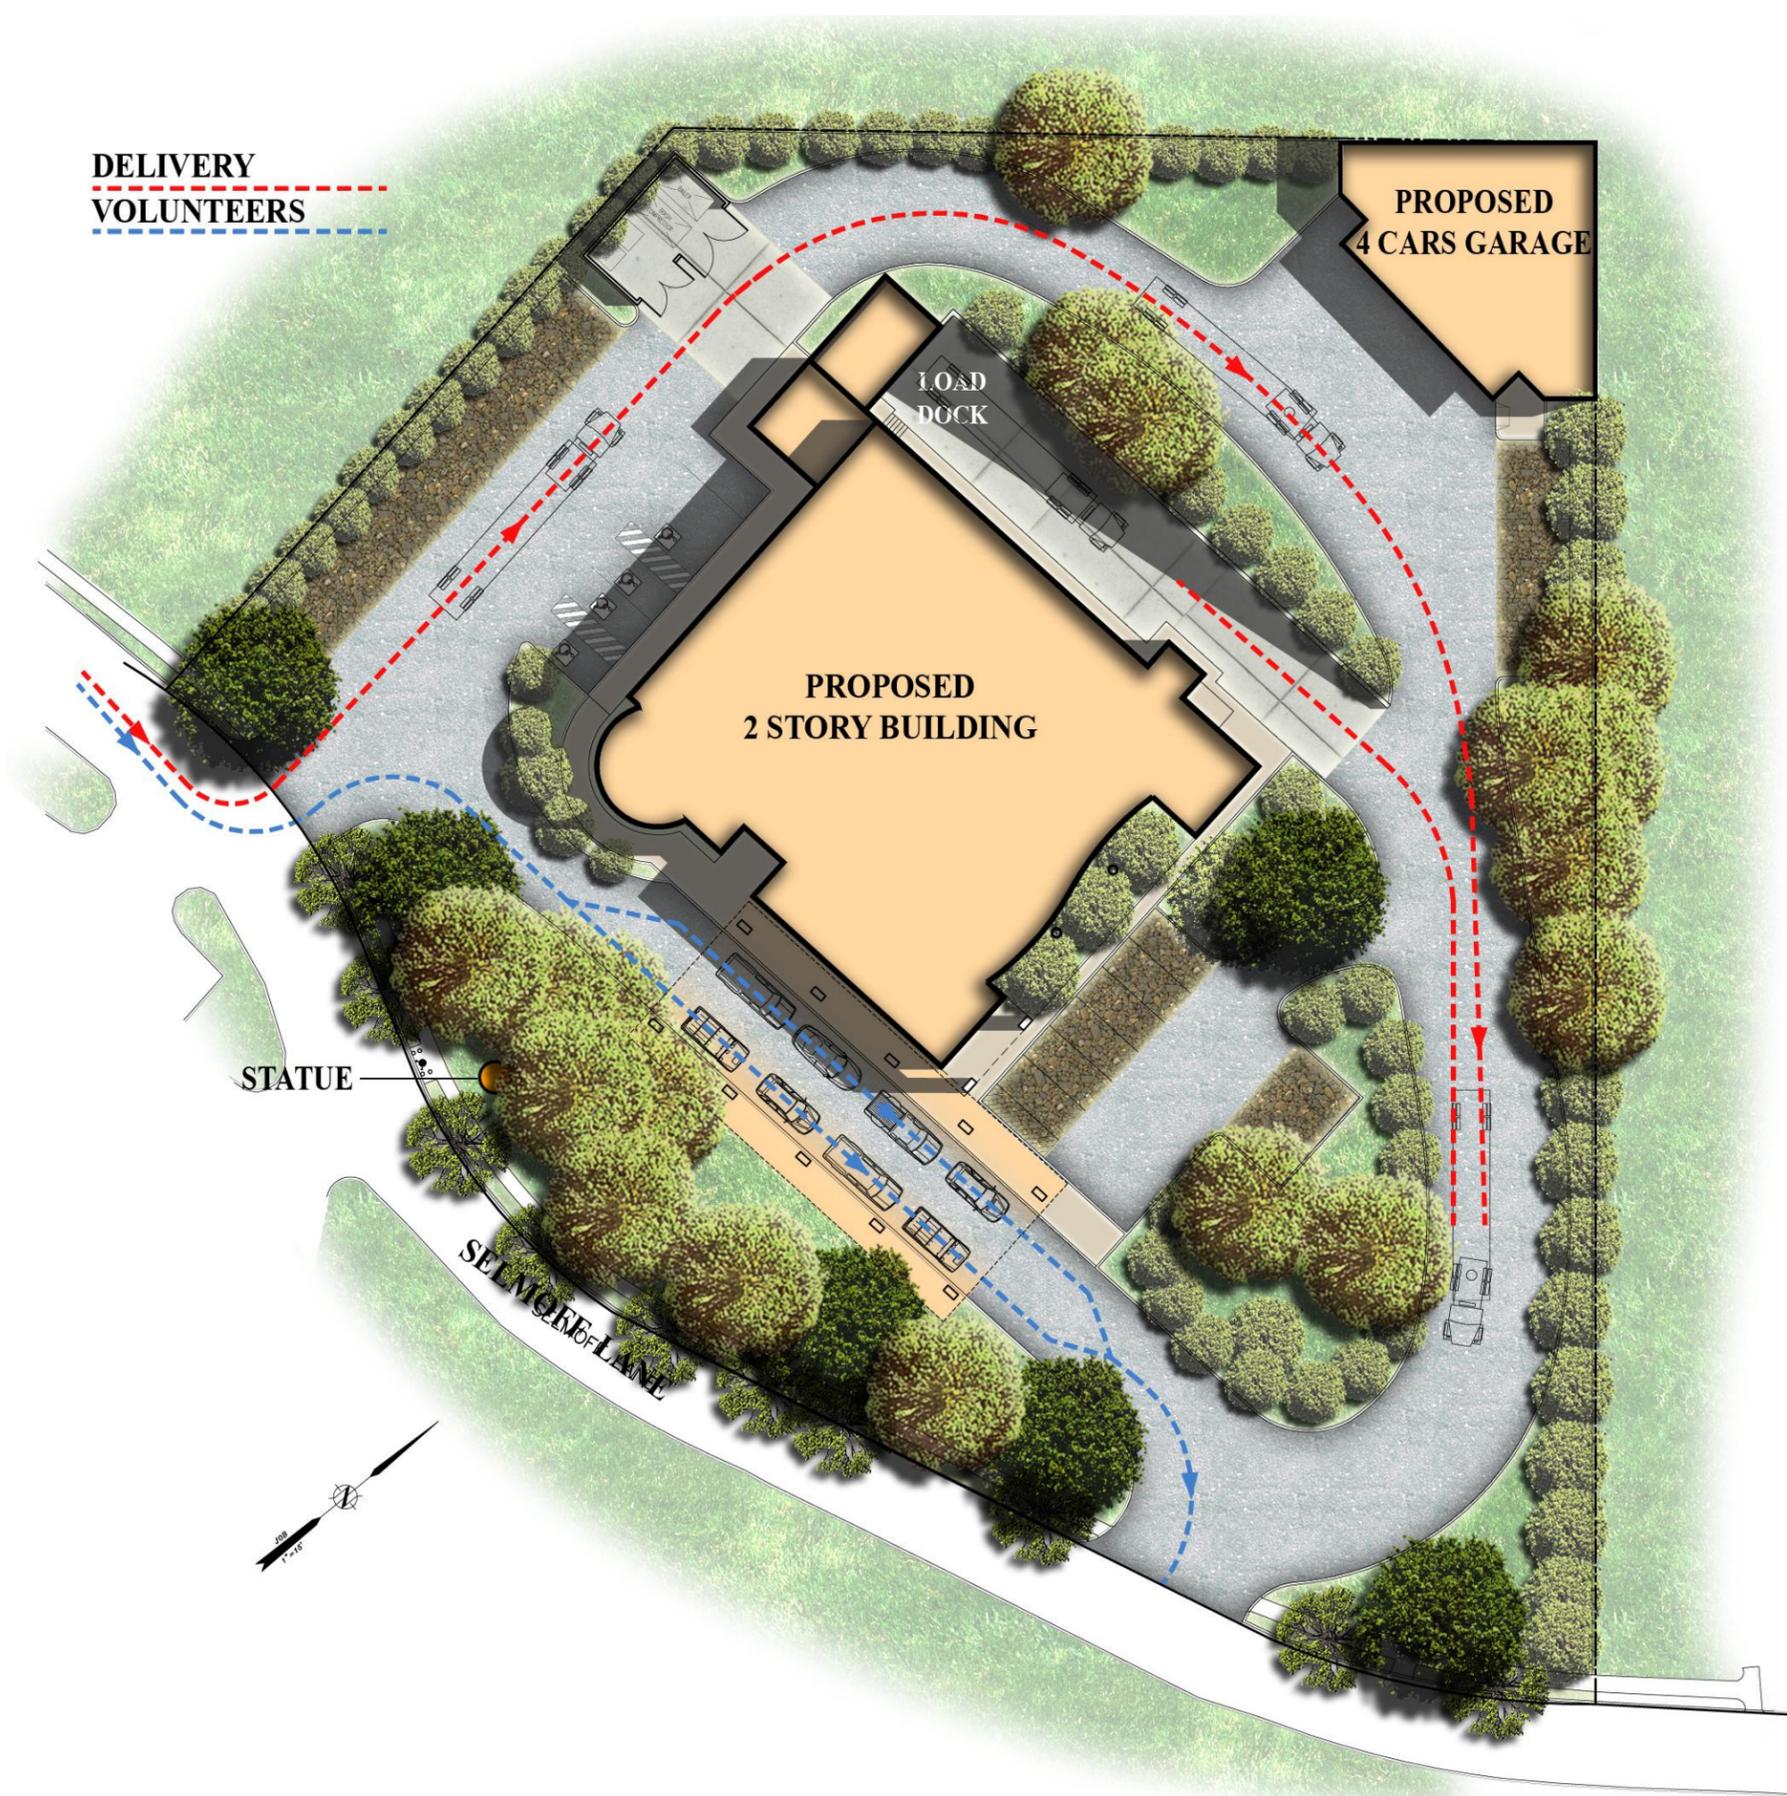

**DELIVERY**  
**VOLUNTEERS**


**PROPOSED**  
**4 CARS GARAGE**

**LOAD**  
**DOCK**

**PROPOSED**  
**2 STORY BUILDING**

**STATUE**

**SELMORE LANE**

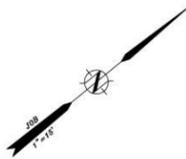

KEY PLAN  
NOT TO SCALE

PROPOSED BUILDING  
VIEW




155 3rd Street Staten Island, New York 10306 718 987-1310 fax 718 987-1565 www.rampulla.net

MEALS ON WHEELS  
OF STATEN ISLAND

PROPOSED VIEW

KEY PLAN  
NOT TO SCALE

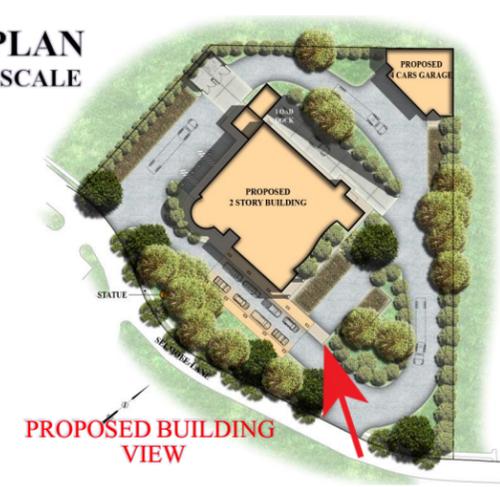


155 3rd Street Staten Island, New York 10306 718 987-1310 fax 718 987-1565 www.rampulla.net

MEALS ON WHEELS  
OF STATEN ISLAND

PROPOSED VIEW

PROPOSED BUILDING VIEW

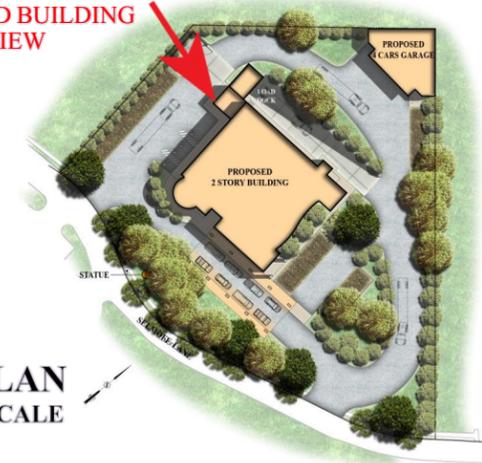

KEY PLAN  
NOT TO SCALE



155 3rd Street Staten Island, New York 10306 718 987-1310 fax 718 987-1565 www.rampulla.net



KEY PLAN



DELIVERY  
 VOLUNTEERS

SITE PLAN

PROPOSED LOCATION




**EXISTING BUILDING**





**PROPOSED BUILDING**



**PROPOSED BUILDING VIEW**

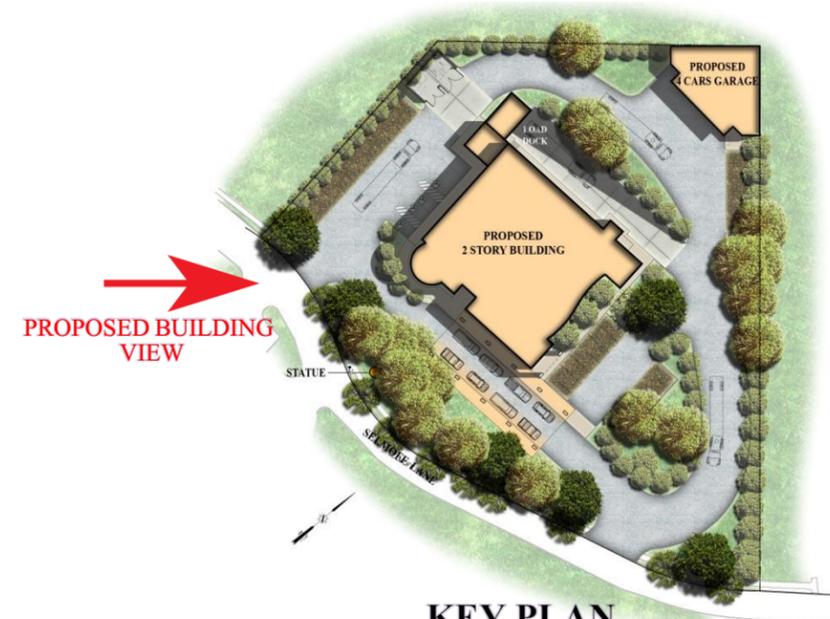


**KEY PLAN  
NOT TO SCALE**

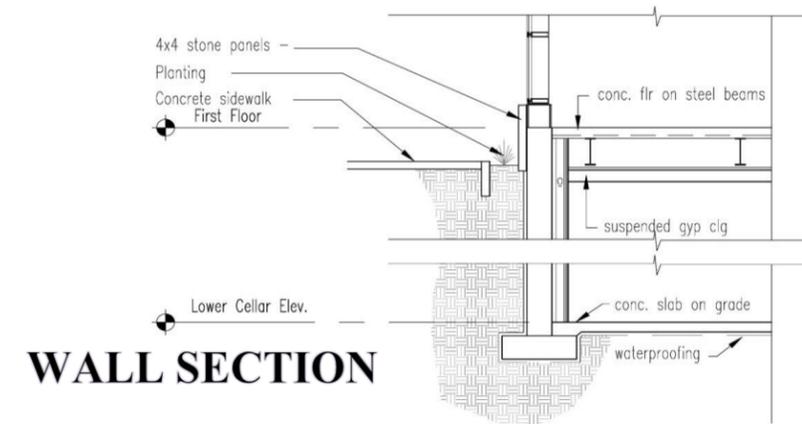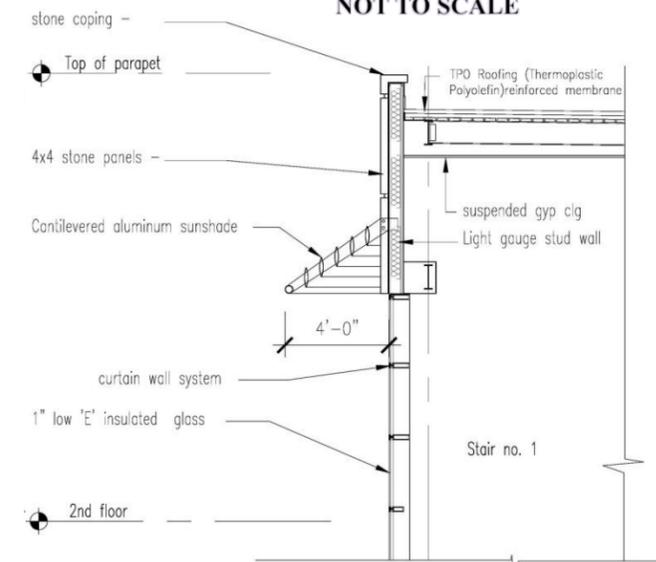


**WALL SECTION**




**EXISTING CONCRETE PANEL**

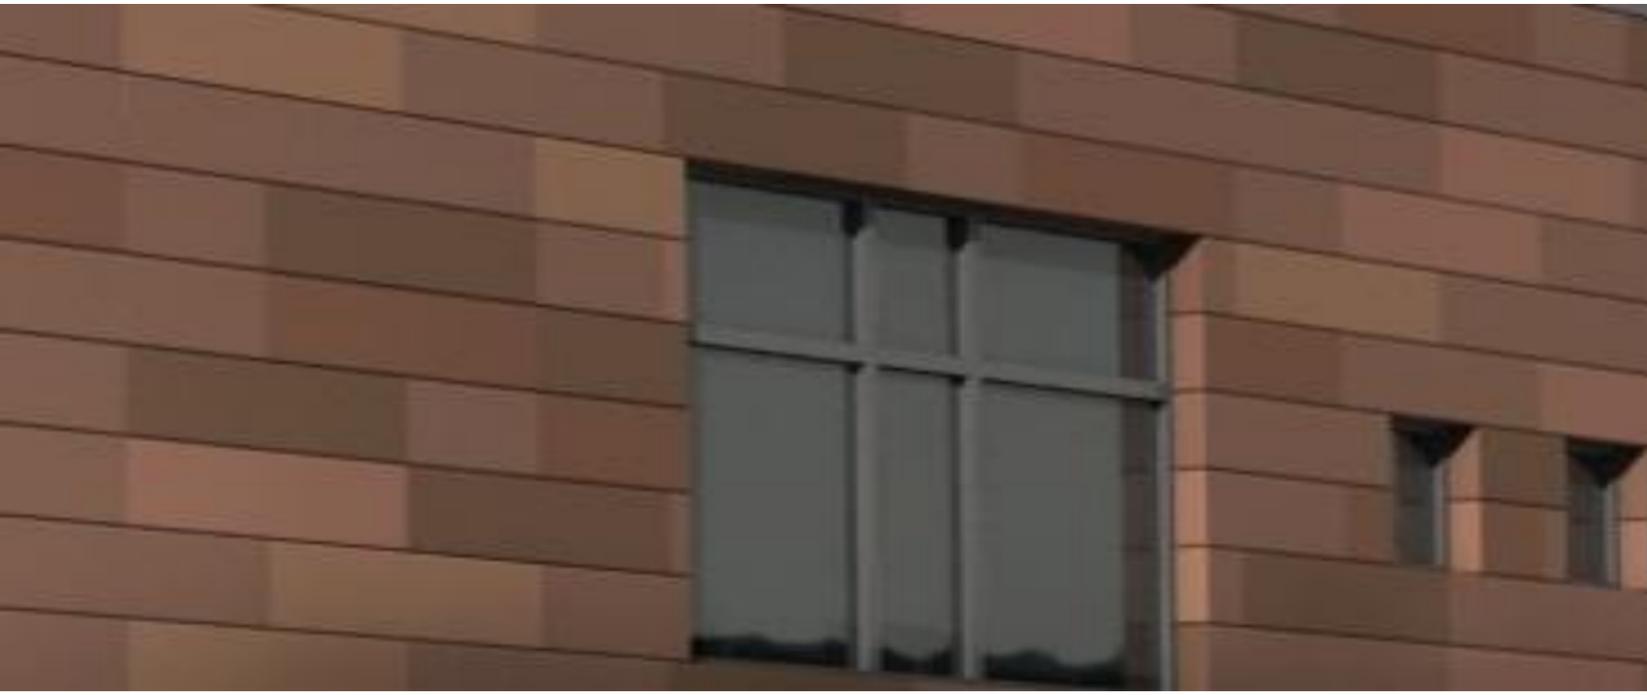

**PROPOSED ANELS**

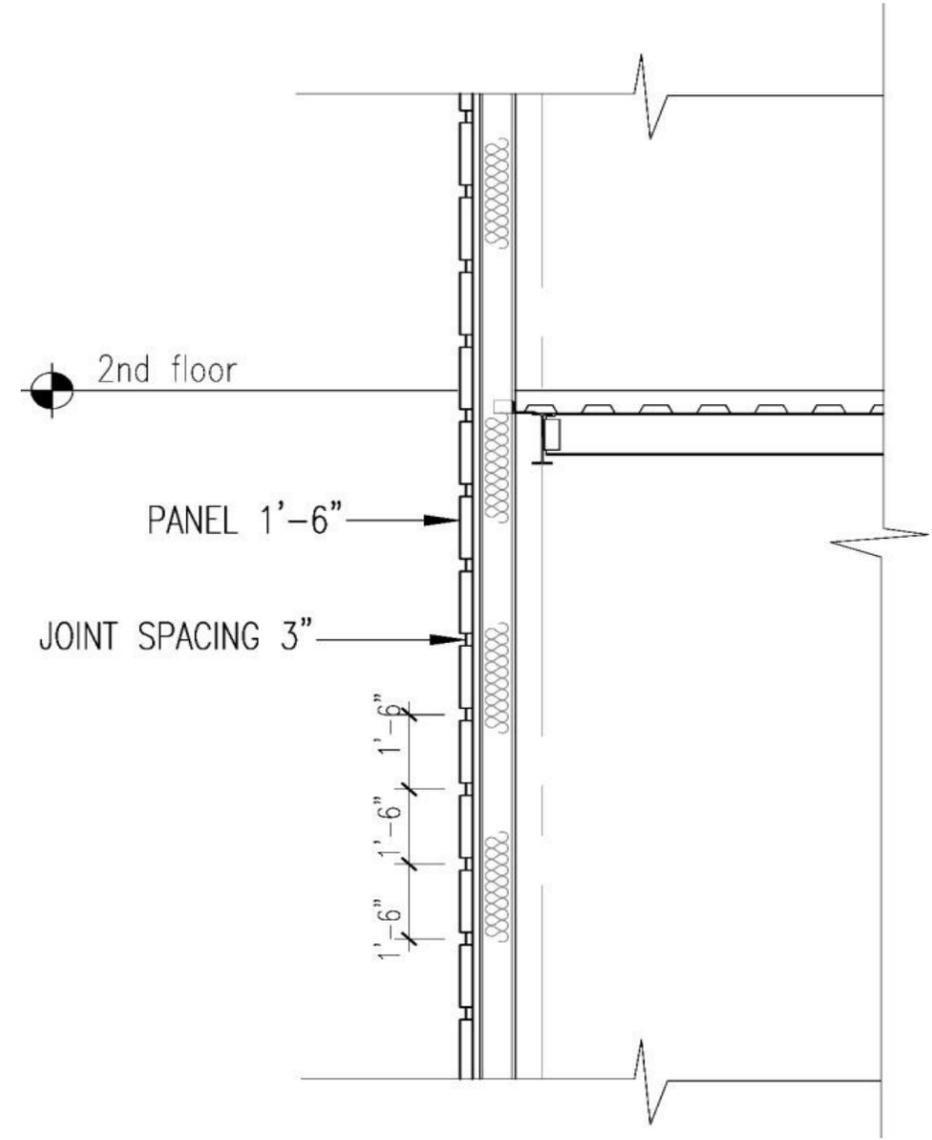

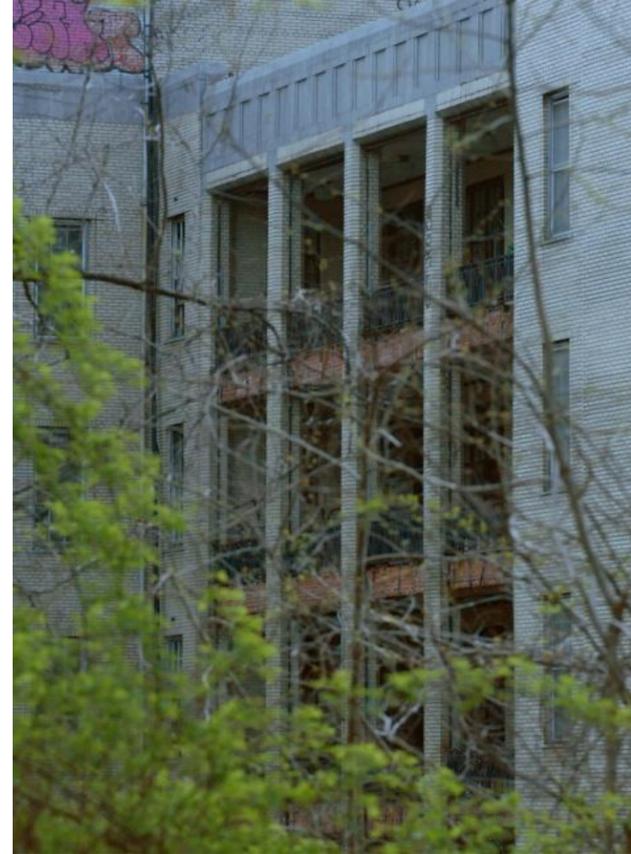


**KEY PLAN**  
NOT TO SCALE

**EXISTING LARGE WINDOWS**



**PROPOSED BUILDING**

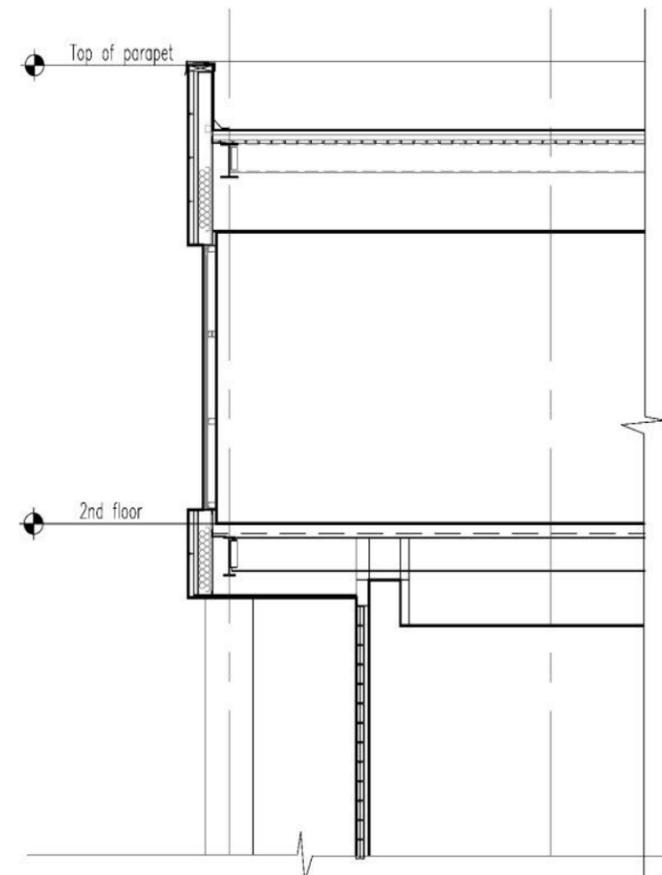

**MEALS ON WHEELS**  
OF STATEN ISLAND



**EXISTING CANOPY**





**PROPOSED BUILDING**




**KEY PLAN  
NOT TO SCALE**

**PROPOSED BUILDING  
VIEW**


**LOCATION OF THE  
EXISTING CANOPY**

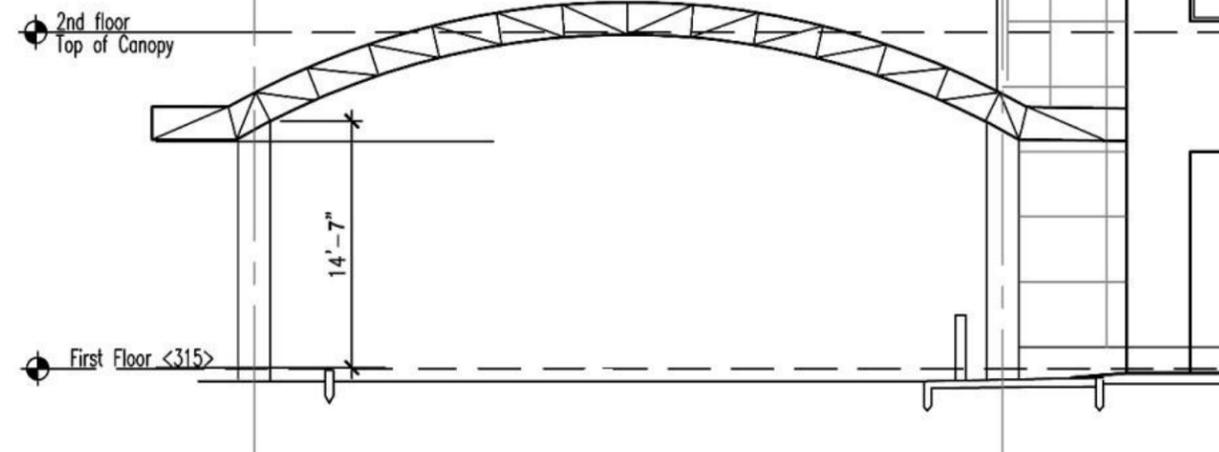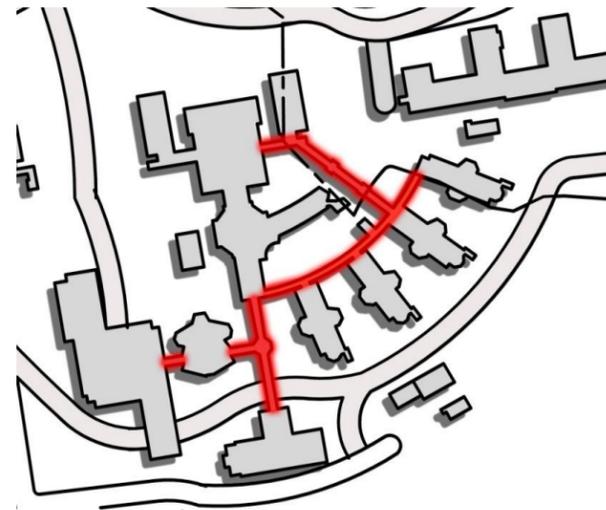

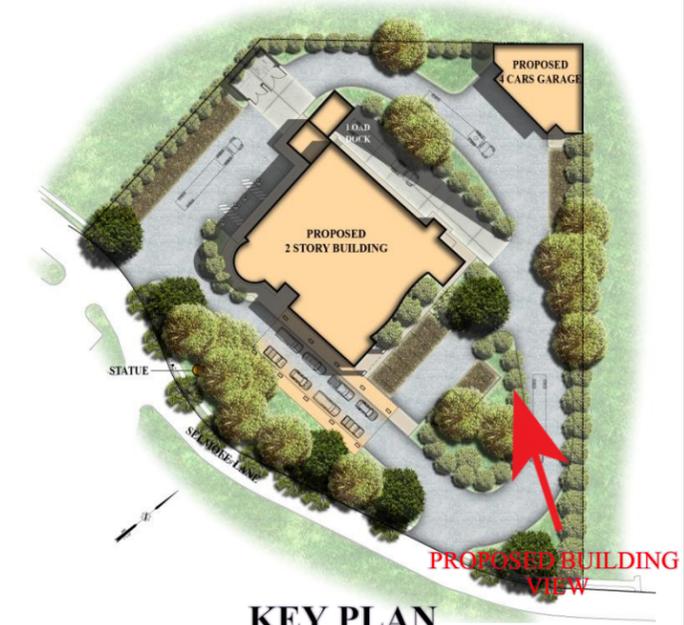

**KEY PLAN**  
NOT TO SCALE

**PROP. 2 STORY  
COMMERCIAL BLD'G**

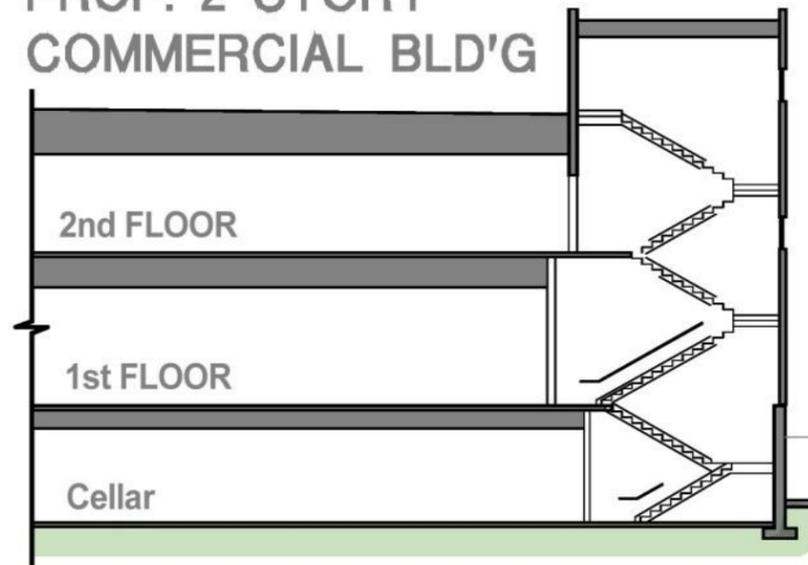

**PROPOSED GARAGE**

