



# 122 PACIFIC STREET BROOKLYN

## REAR ADDITION

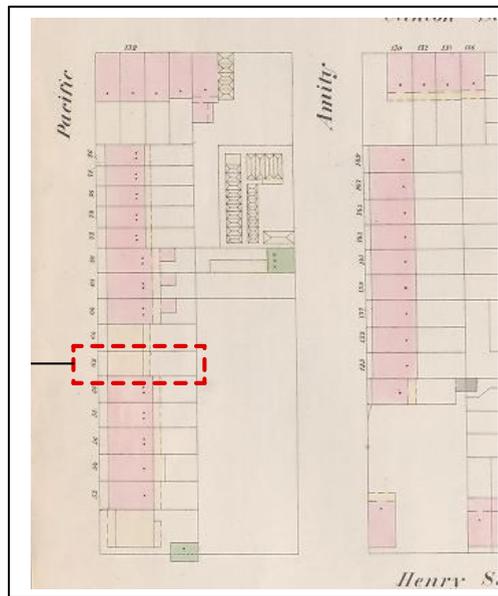

122 PACIFIC STREET  
1855 PERRIS MAP DETAIL  
YELLOW=WOOD FRAME  
PINK=MASONRY

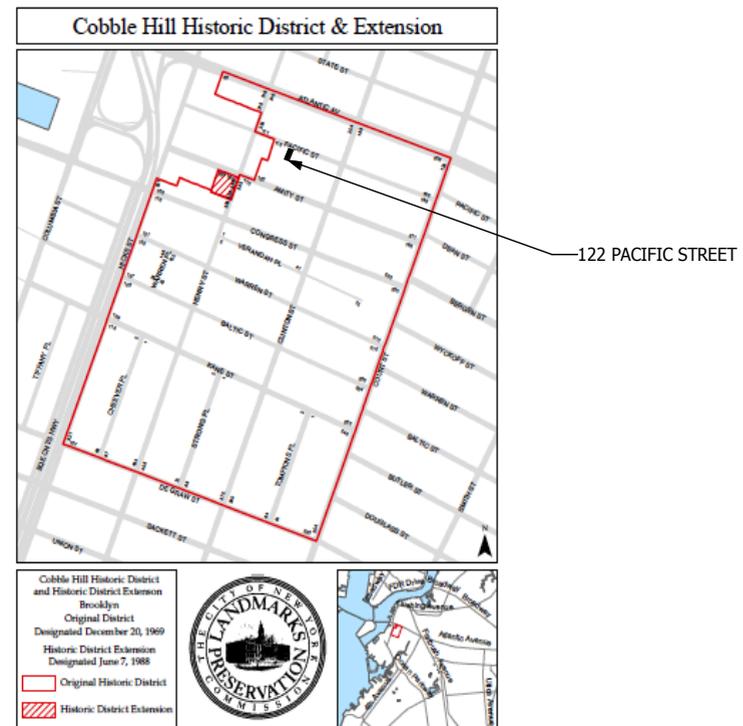

Cobble Hill Historic District and Historic District Extension  
Brooklyn  
Original District  
Designated December 20, 1969  
Historic District Extension  
Designated June 7, 1988

Original Historic District  
Historic District Extension



122 PACIFIC STREET  
FRONT FAÇADE  
2013 RESTORATION PROJECT

BEFORE



AFTER







**1** EXISTING BUILDING PHOTOGRAPH




**2** 122 AND 124 PACIFIC STREET REAR FACADES

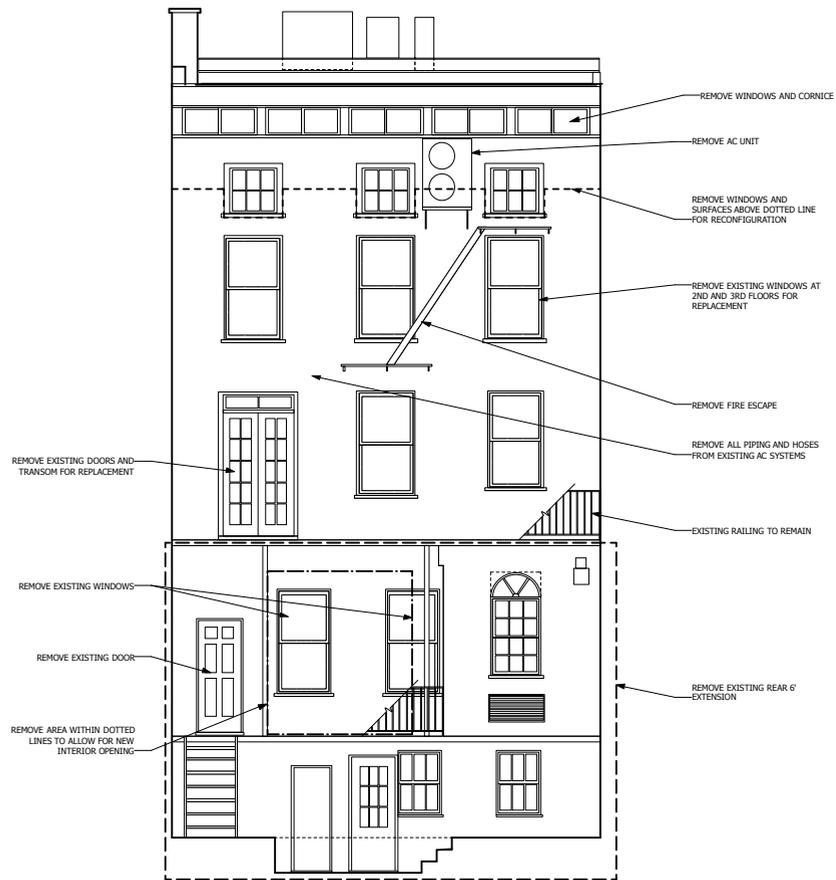


**1** REAR FACADE DEMOLITION PLAN-existing  
SCALE 1/4" = 1'-0"

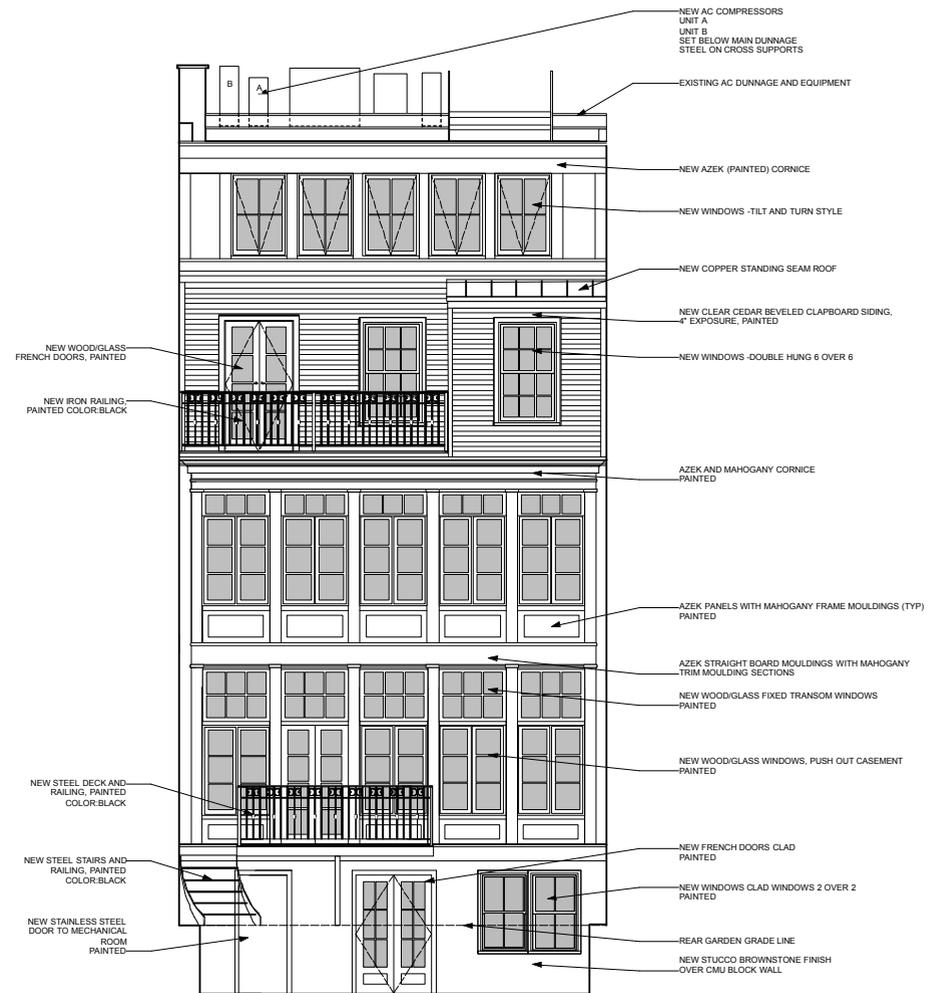

**2** REAR FACADE ELEVATION-proposed  
SCALE 1/4" = 1'-0"

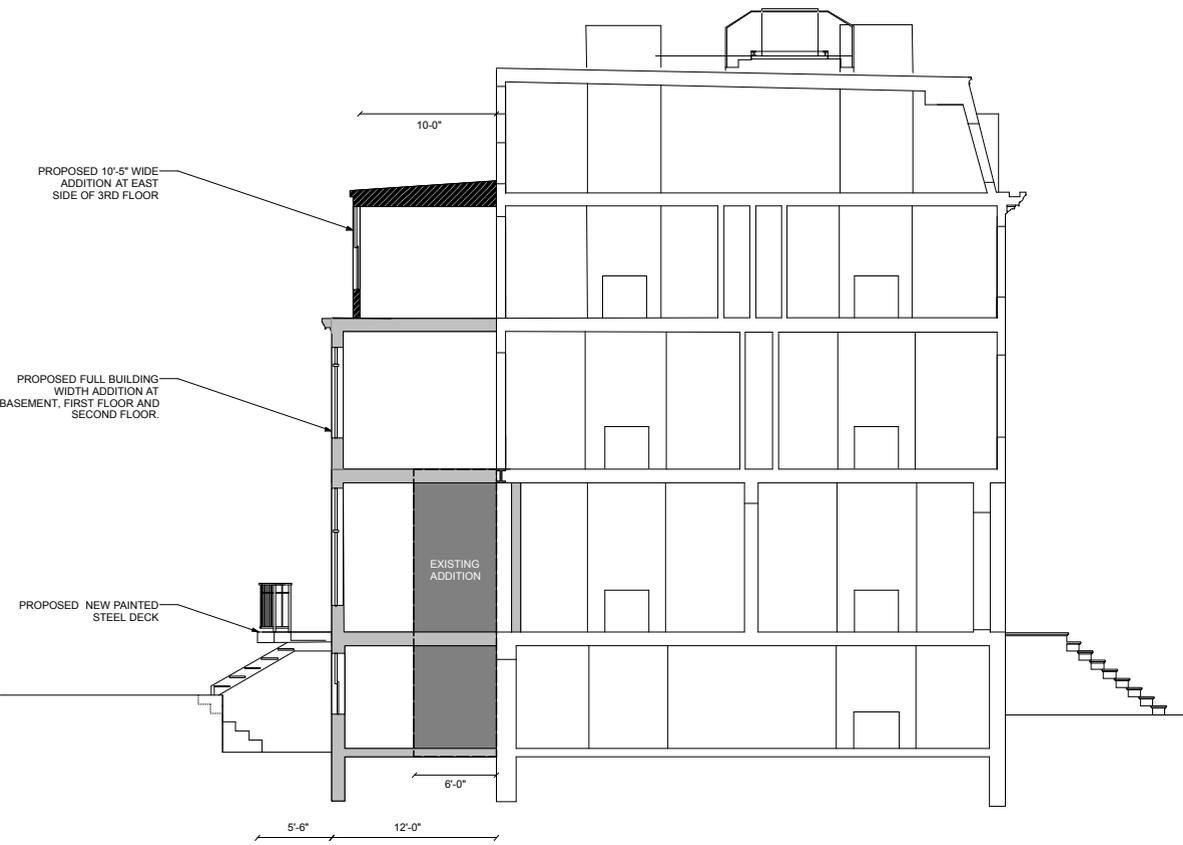


**1** BUILDING SECTION  
SCALE 1/4" = 1'-0"

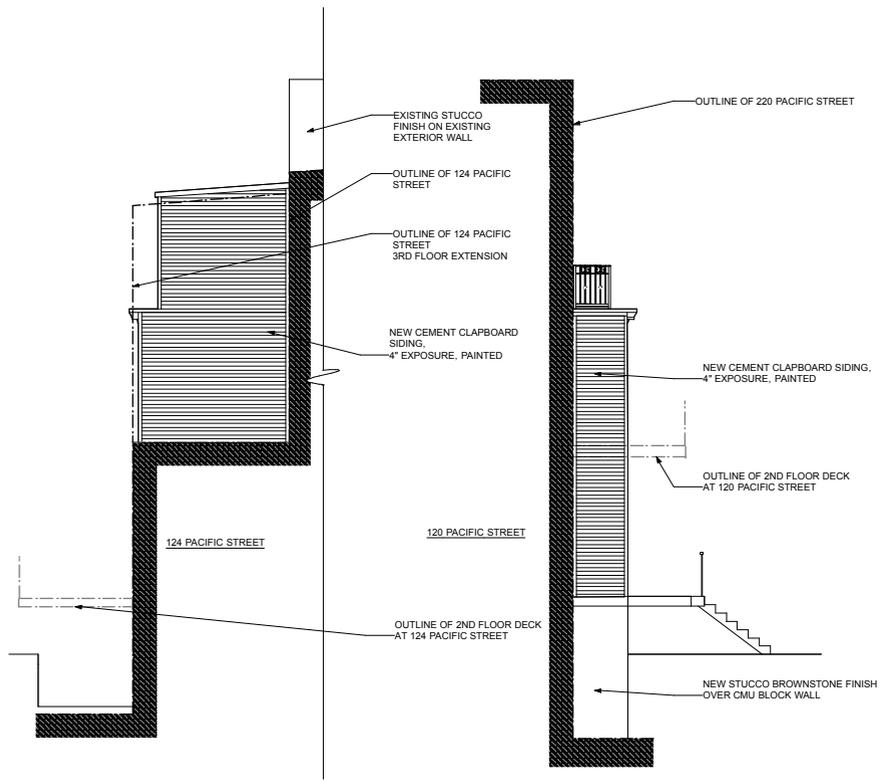

**2** REAR EXTENSION ELEVATION-EAST SIDE  
SCALE 1/4" = 1'-0"

**3** REAR EXTENSION ELEVATION-WEST SIDE  
SCALE 1/4" = 1'-0"

GOOGLE EARTH SATELLITE PHOTOGRAPH  
REAR FACADES AND YARDS BEHIND 116-142 PACIFIC STREET  
BROOKLYN, NY

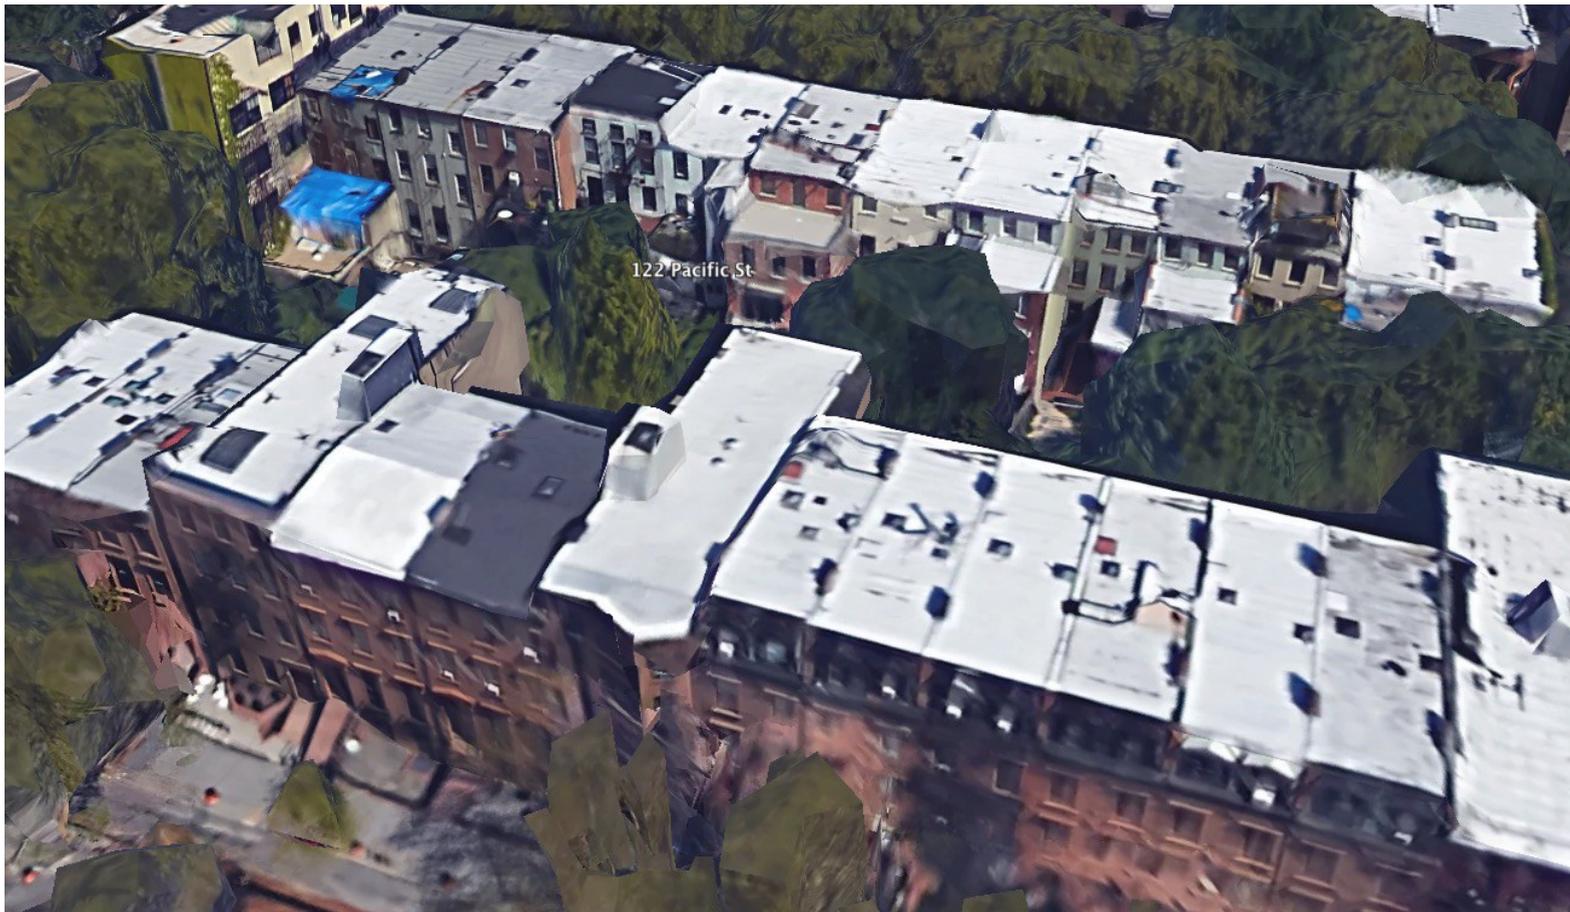




VIEW NORTH/WEST FROM 122 PACIFIC STREET REAR YARD







VIEW NORTH/EAST FROM 122 PACIFIC STREET REAR YARD

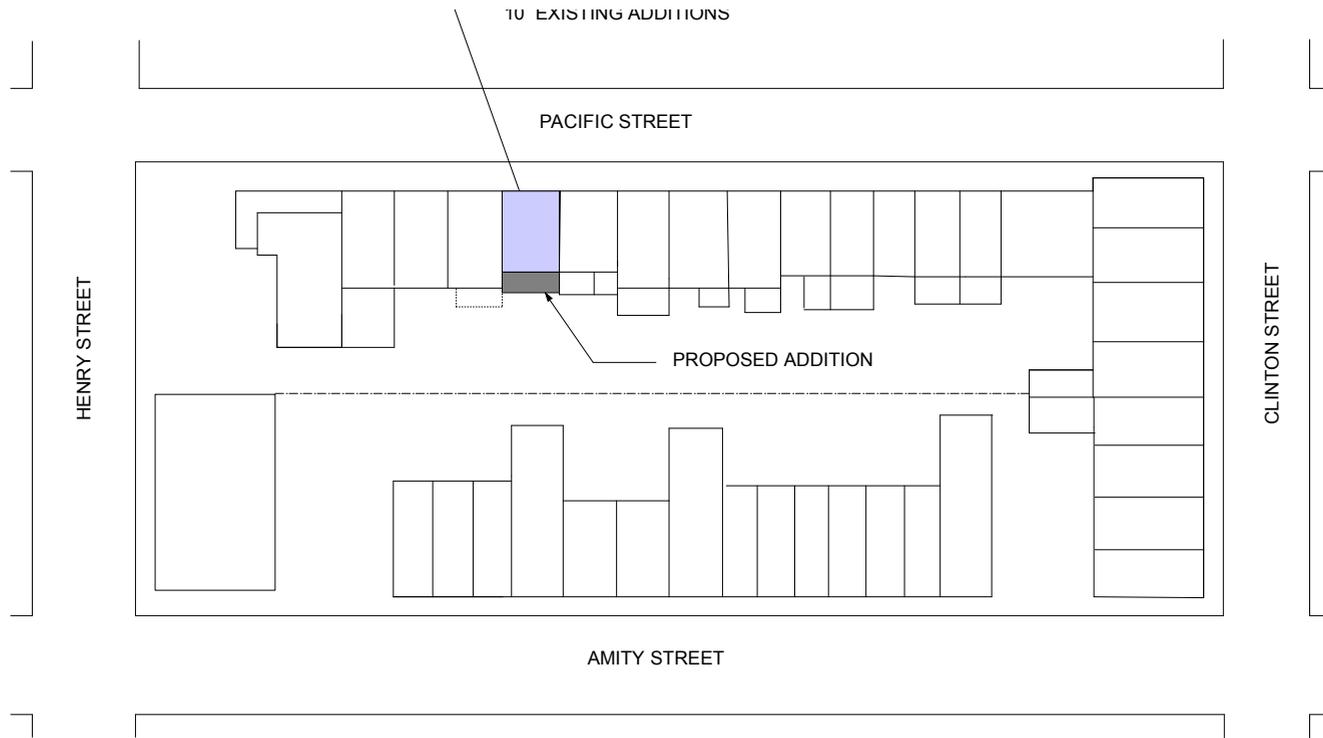


PLOT PLAN




REAR FACADES-BLOCK VIEW NORTH

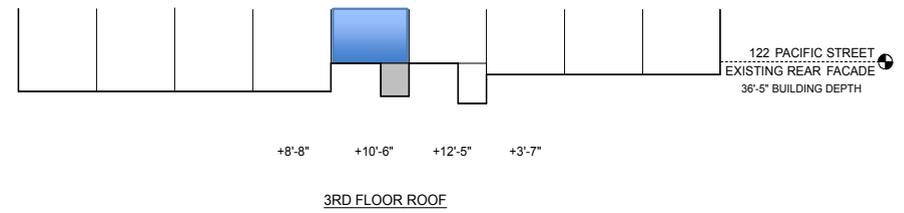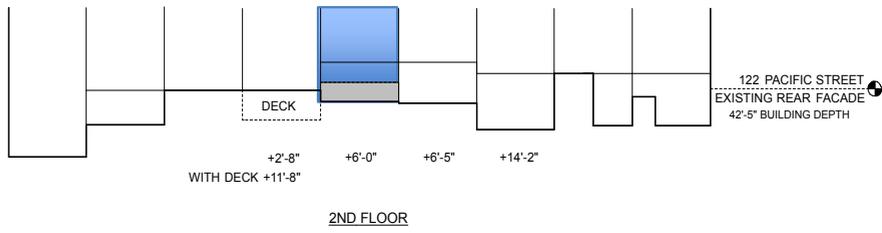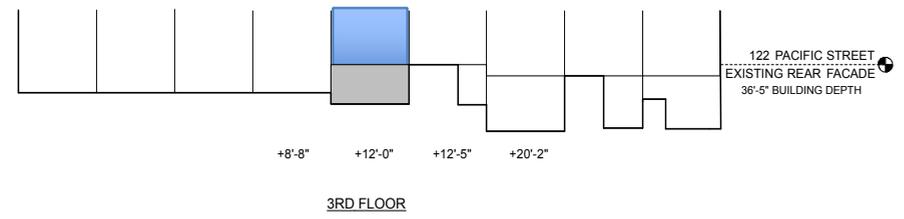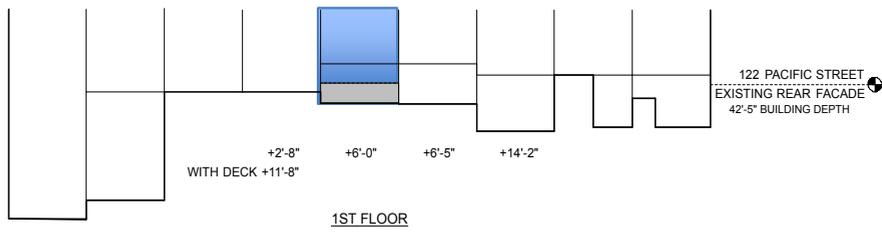

**REAR FACADE PLAN SECTIONS**

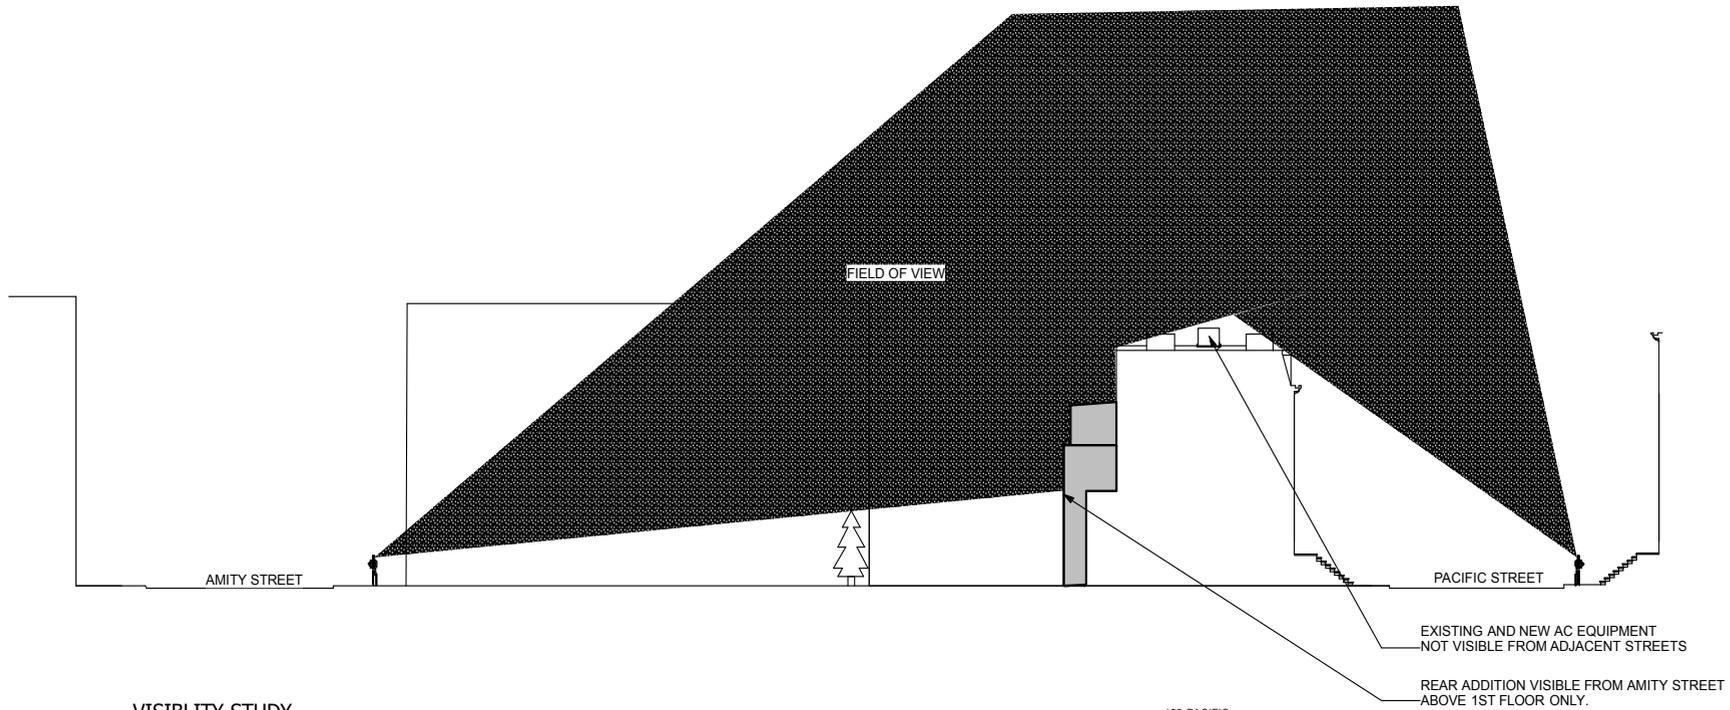


**1** VISIBILITY STUDY  
SCALE 1/16" = 1'-0"

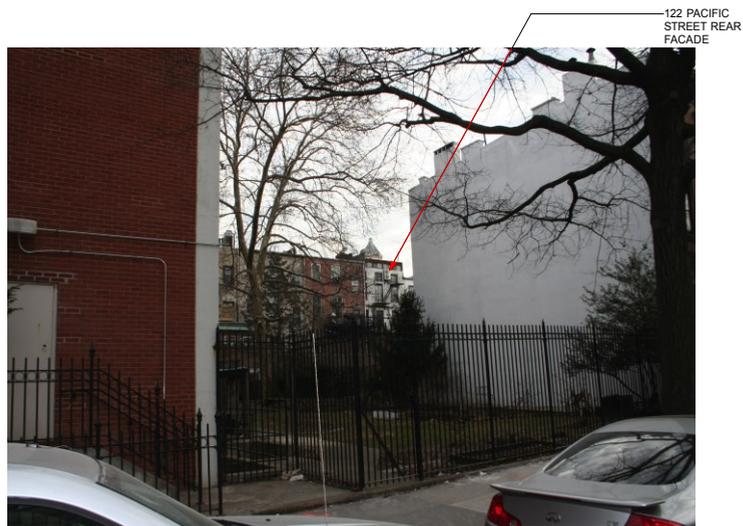


PHOTOGRAPH  
VIEW NORTH EAST FROM ADJACENT STREET

20-26 WILLOW STREET  
TWO STORY TEA PORCHES



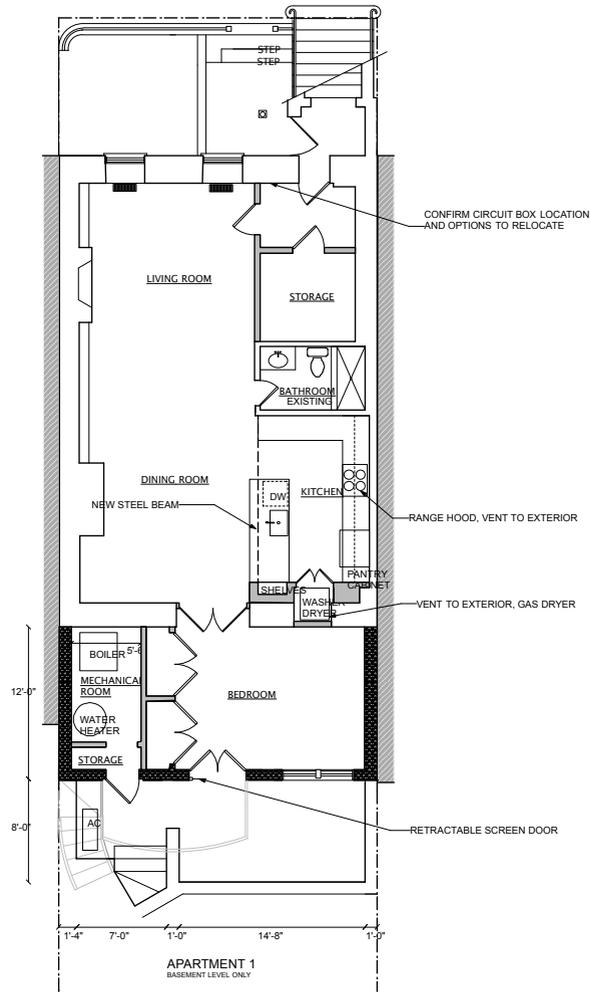

**1** FLOOR PLAN- BASEMENT  
SCALE 1/4" = 1'-0"

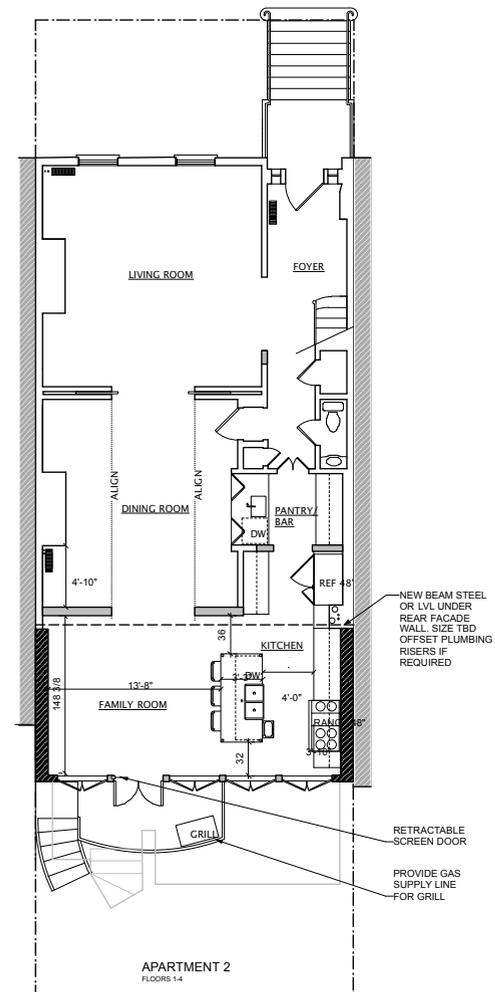

**2** FLOOR PLAN- FIRST FLOOR  
SCALE 1/4" = 1'-0"



122 PACIFIC STREET  
VIEW FROM EXISTING ADDITION PORCH TO REAR OF ADJACENT  
PROPERTY/BUILDING ON AMITY STREET

