


EXG. FULL-HEIGHT  
COPPER LEADERS

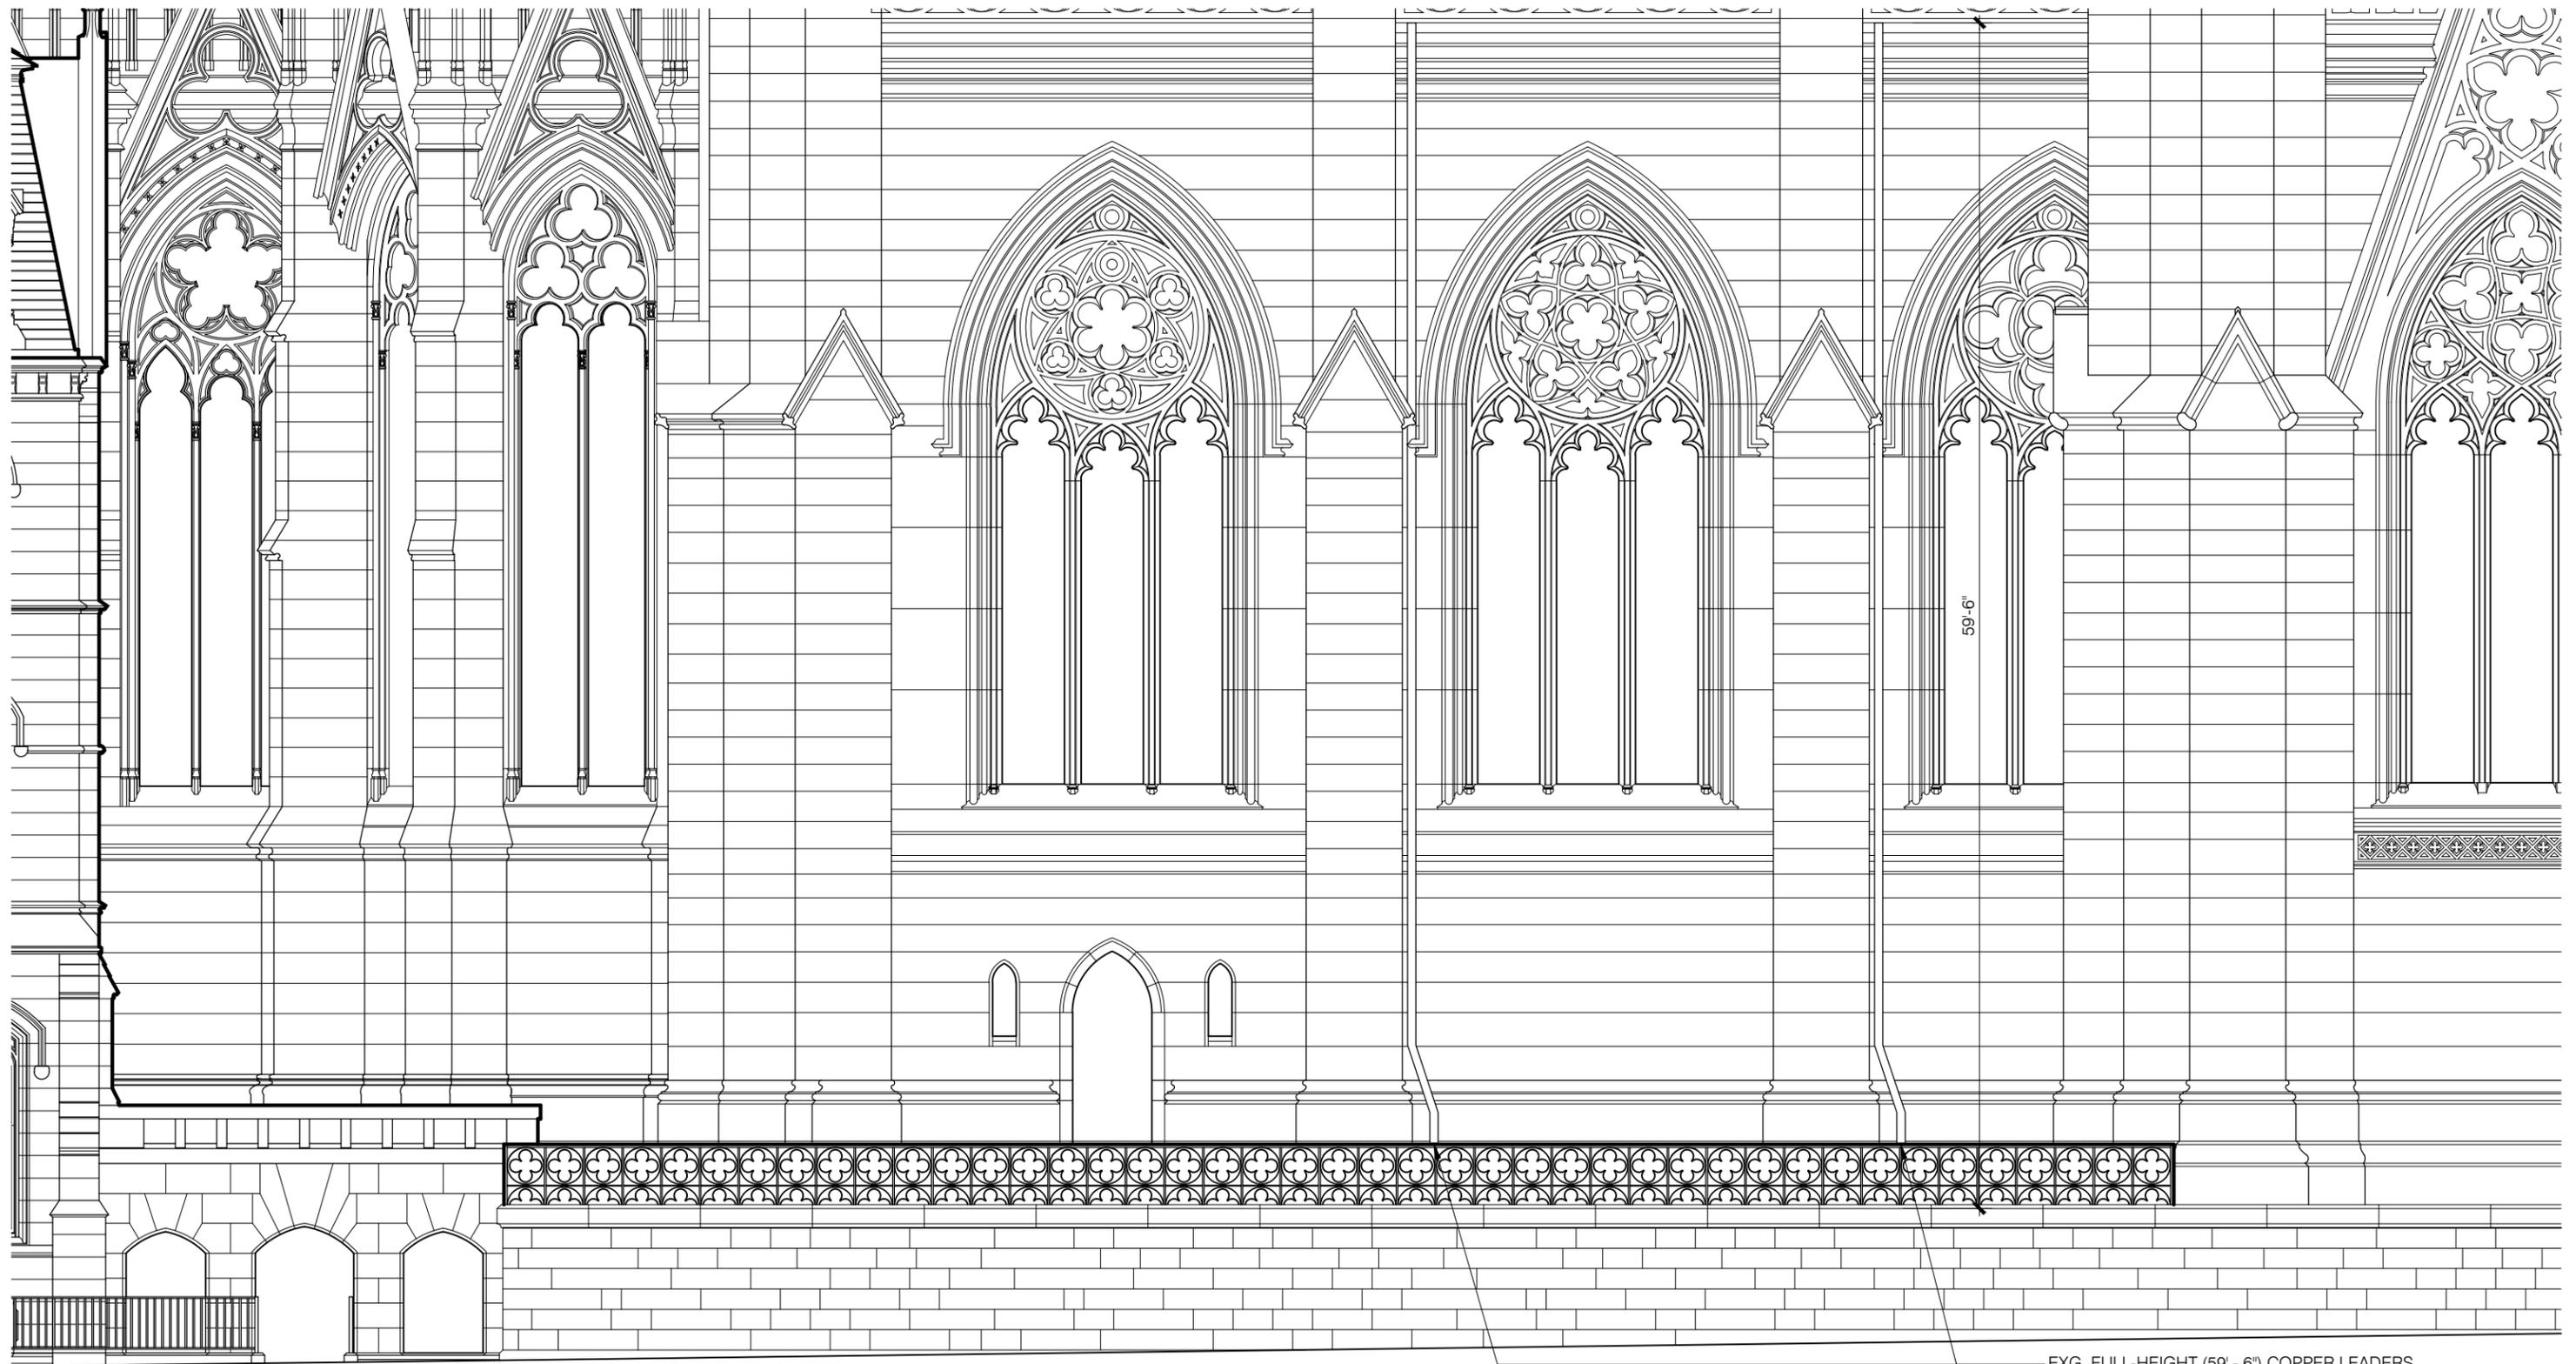

EXG. FULL-HEIGHT (59' - 6") COPPER LEADERS.

**Murphy Burnham & Buttrick**  
 Architects  
 48 West 37th Street, 14th Floor  
 New York, New York 10018  
 Telephone 212.768.7676  
 Fax 212.840.9871  
 www.mbbarch.com


**St. Patrick's Cathedral**  
 625 Fifth Avenue  
 New York, NY 10022


**Scale**  
 1/8" = 1'-0"

**Date**  
 June 2016

**SK-3**

Geothermal Mechanical Plant  
 Existing 51st Street Elevation

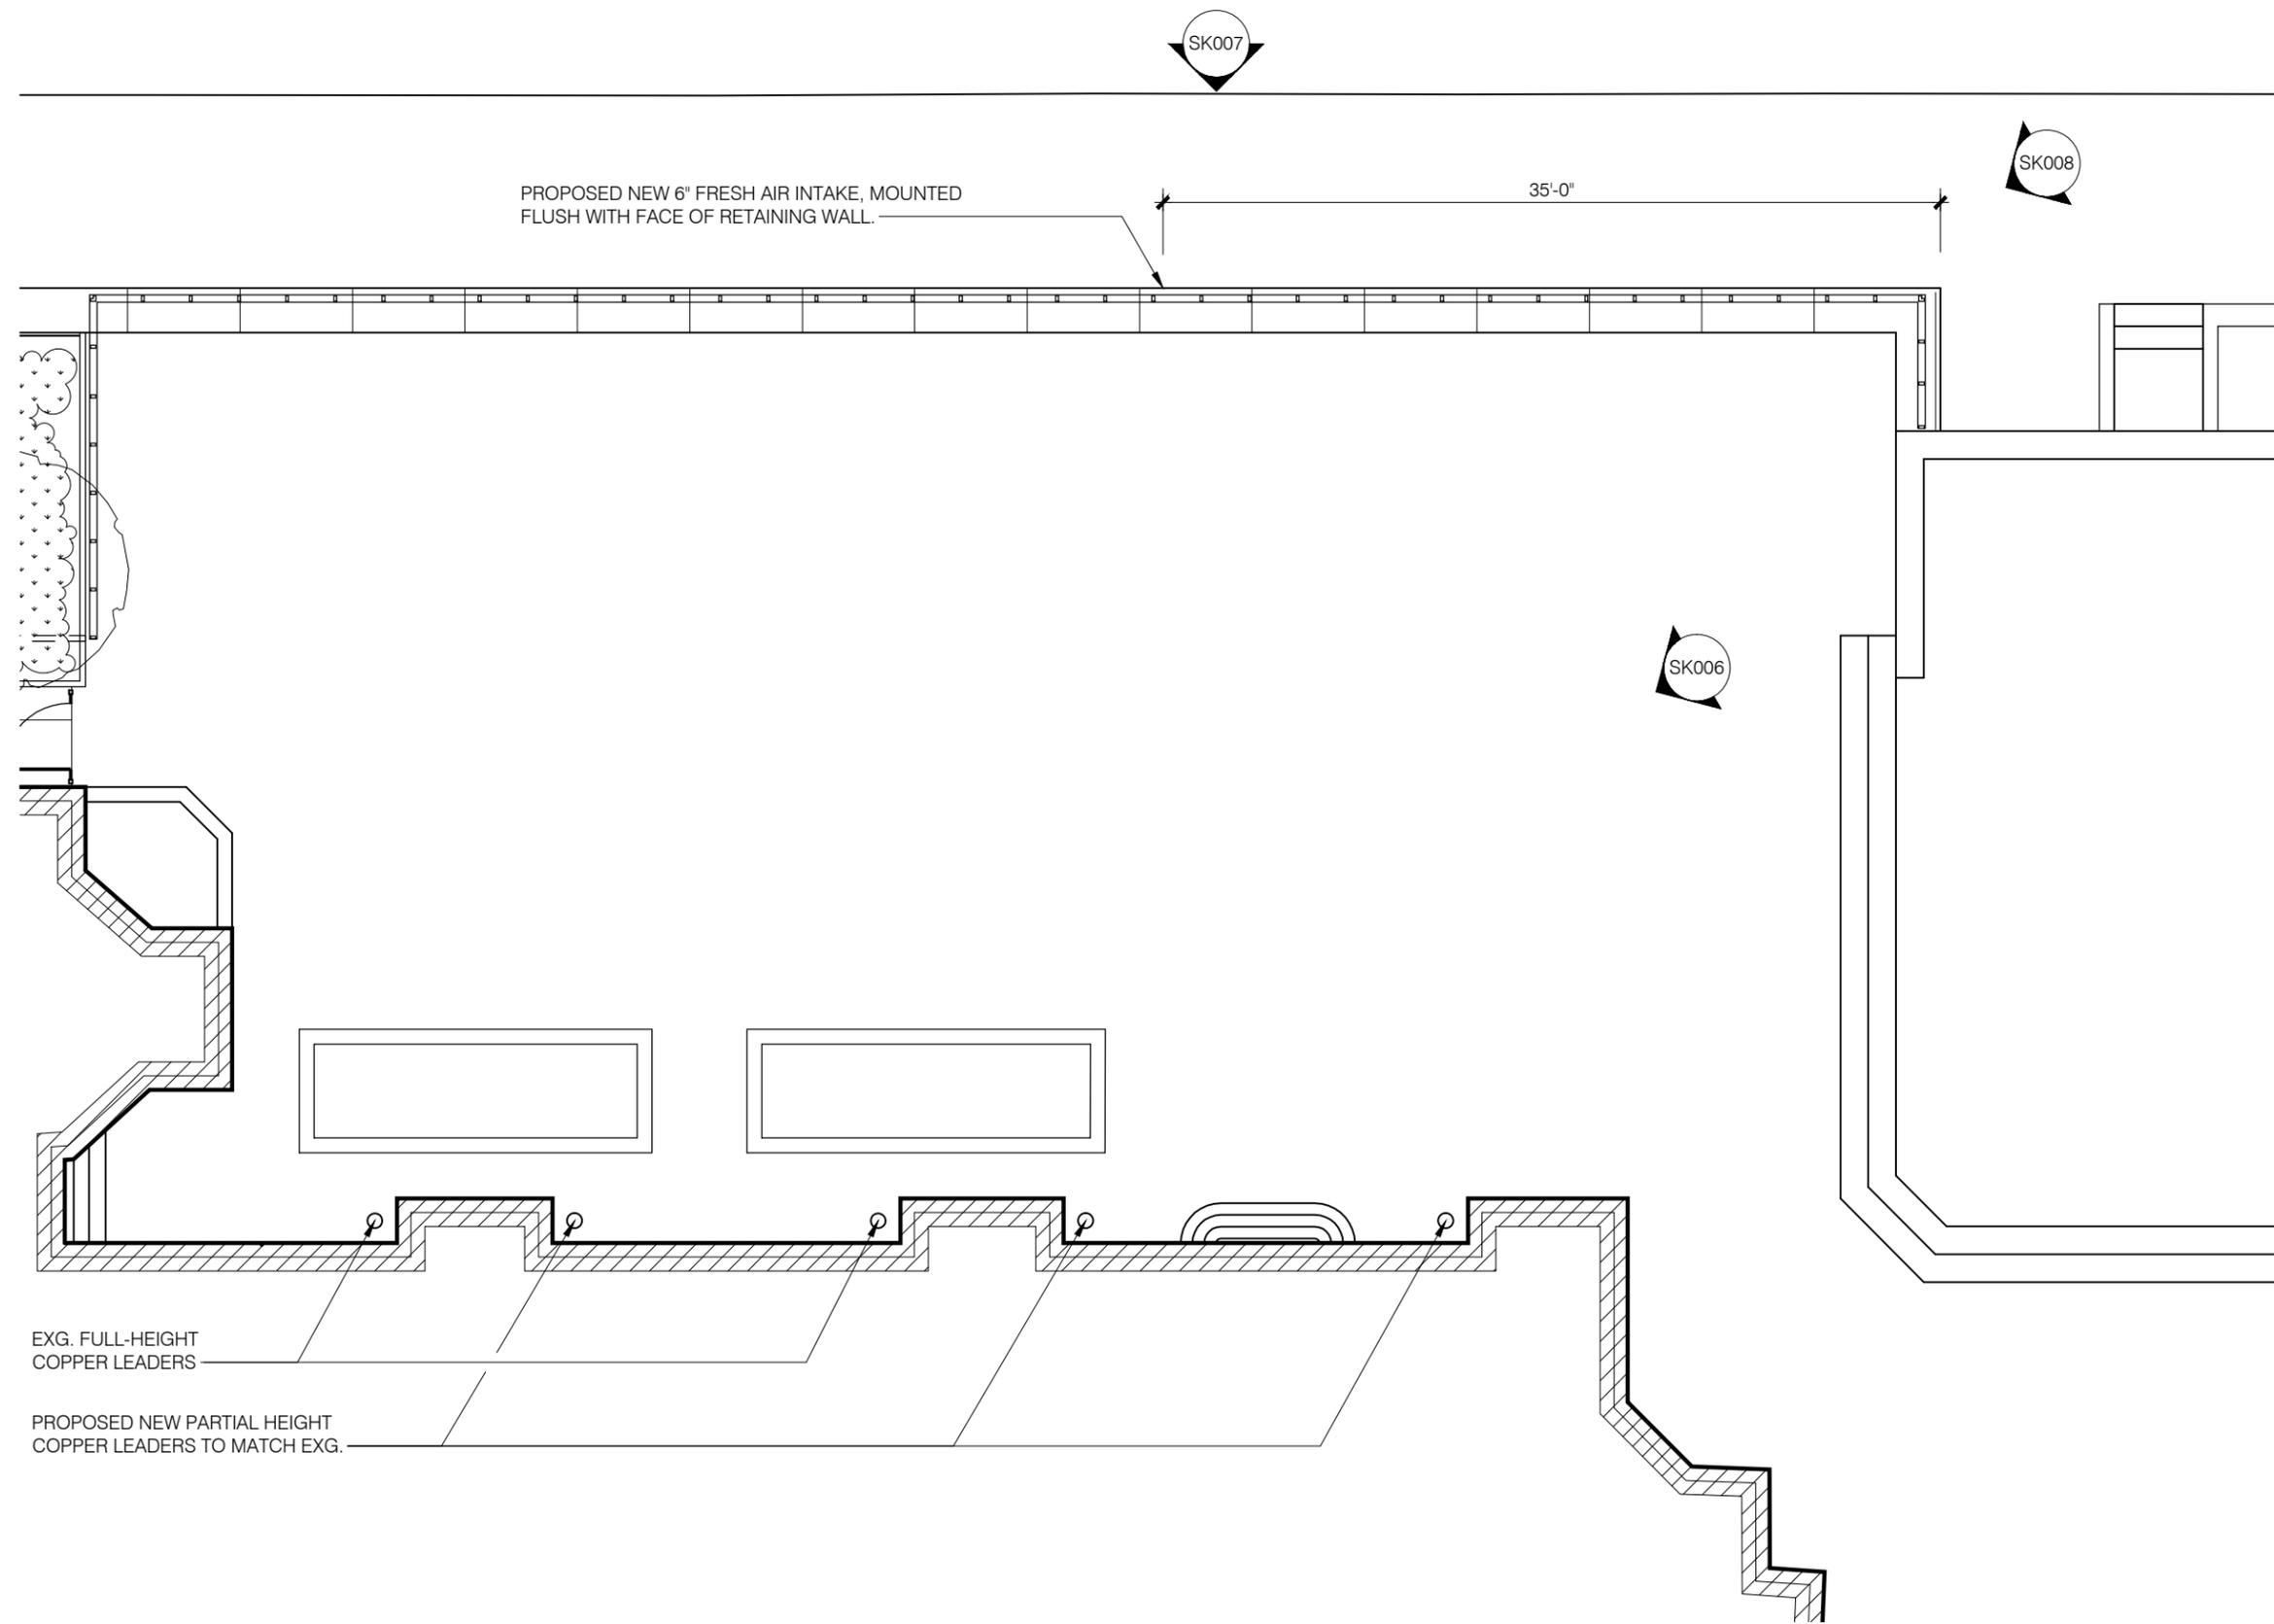

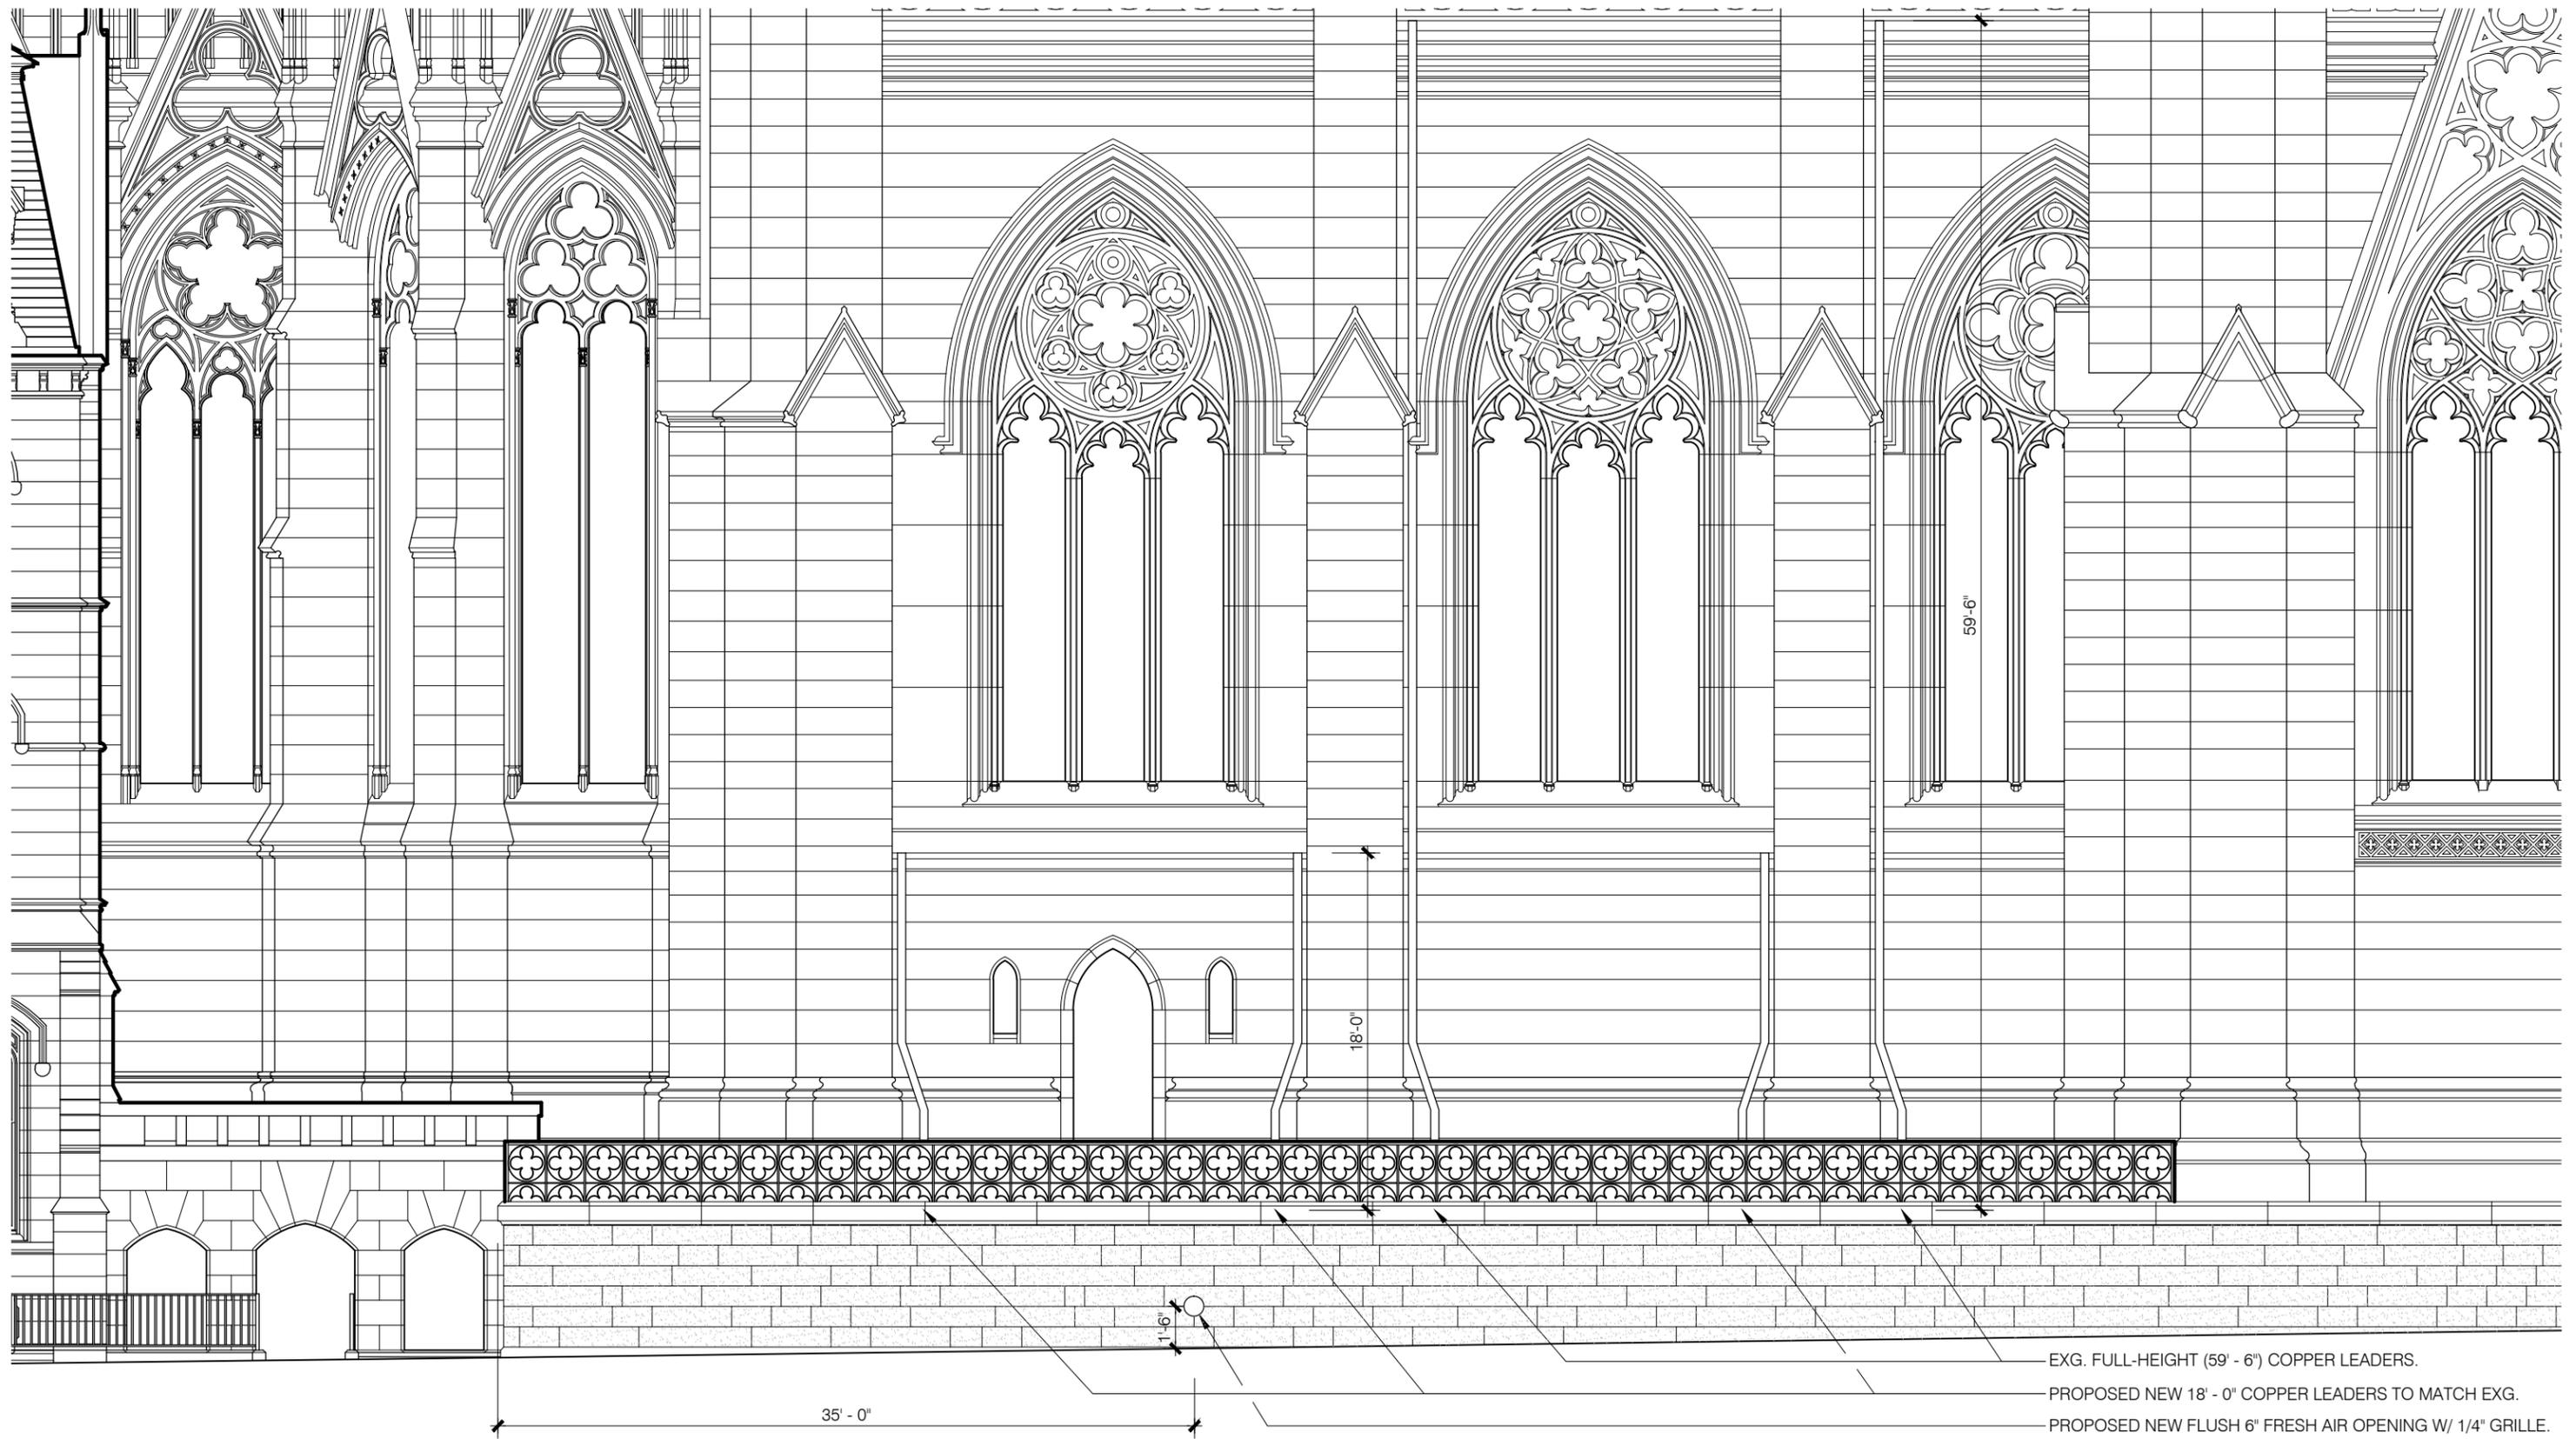

EXG. FULL-HEIGHT (59' - 6") COPPER LEADERS.  
 PROPOSED NEW 18' - 0" COPPER LEADERS TO MATCH EXG.  
 PROPOSED NEW FLUSH 6" FRESH AIR OPENING W/ 1/4" GRILLE.

**Murphy Burnham & Buttrick**  
 Architects  
 48 West 37th Street, 14th Floor  
 New York, New York 10018  
 Telephone 212.768.7676  
 Fax 212.840.9871  
 www.mbbarch.com


**St. Patrick's Cathedral**  
 625 Fifth Avenue  
 New York, NY 10022

**Scale**  
 1/8" = 1'-0"

**Date**  
 June 2016

**SK-5**  
 Geothermal Mechanical Plant  
 Proposed 51st Street Elevation



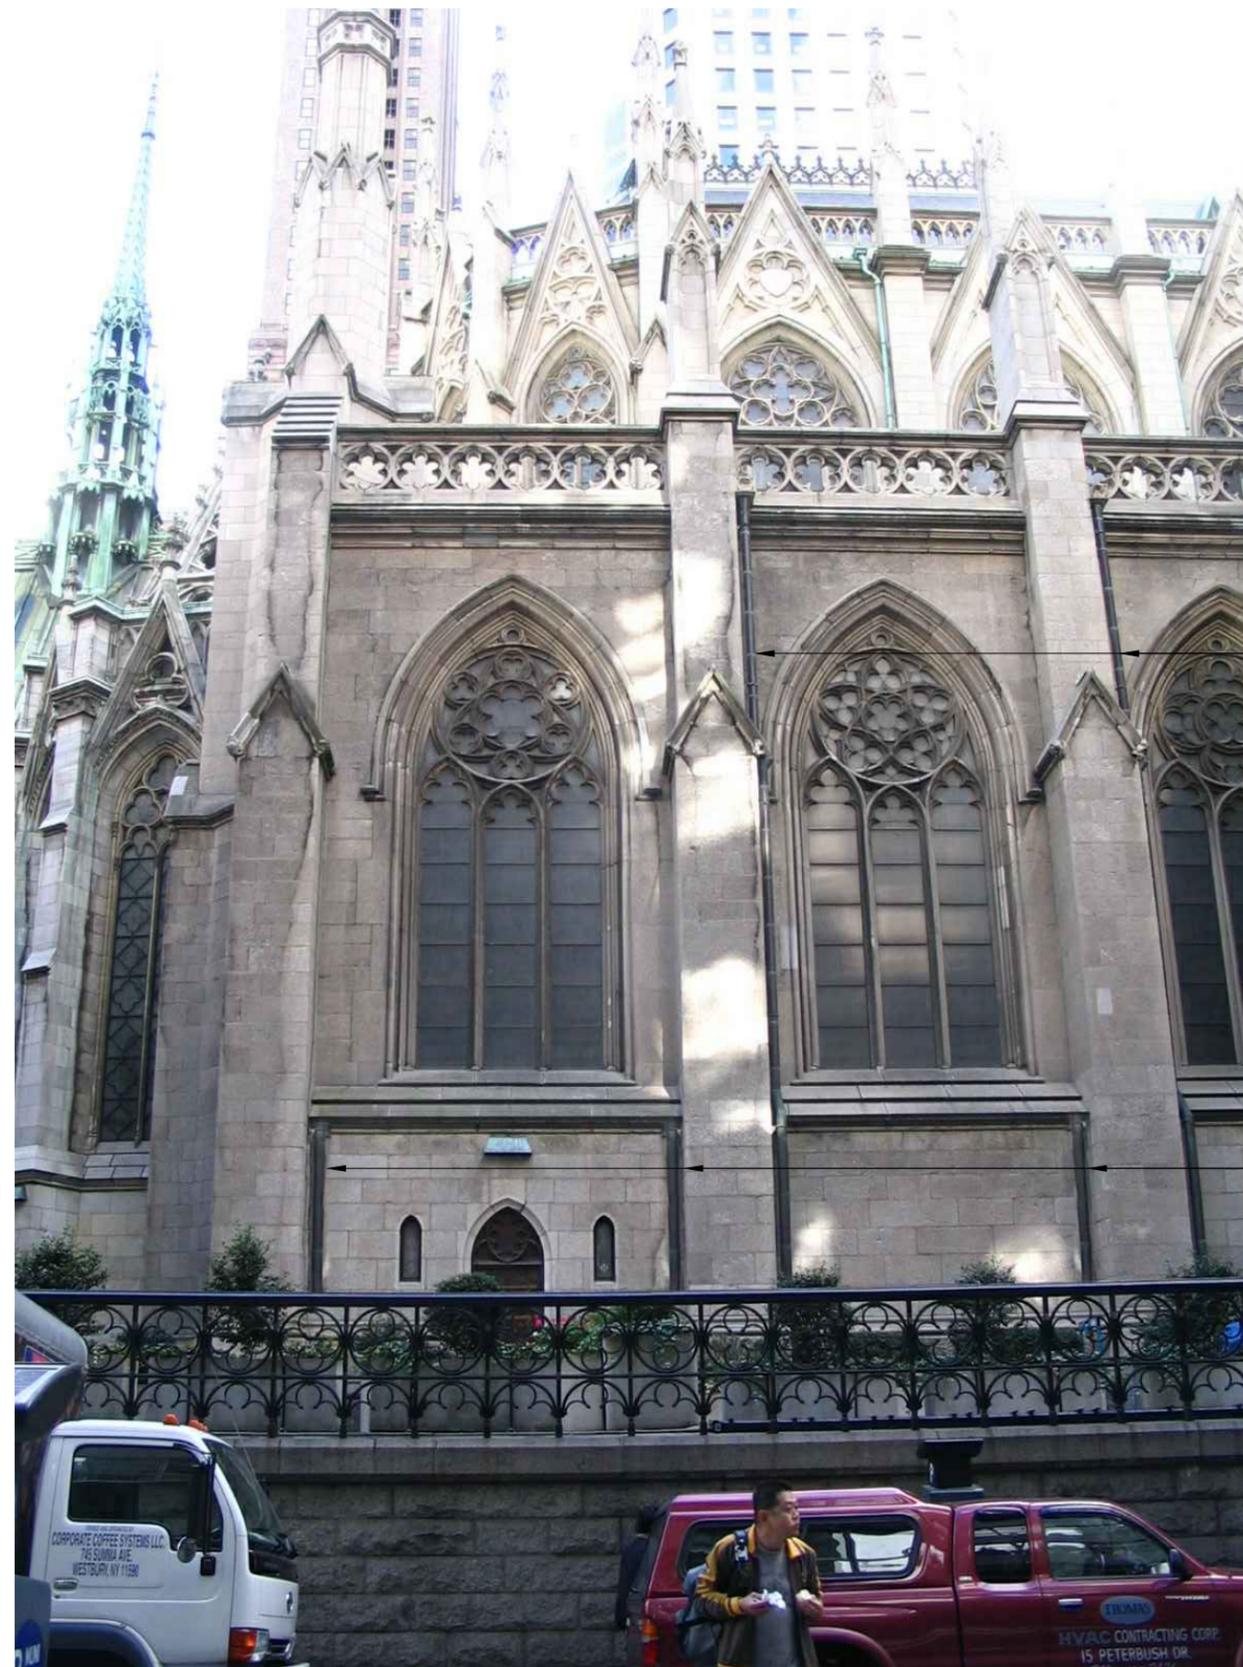


EXG. FULL-HEIGHT COPPER LEADERS.

PROPOSED NEW PARTIAL HEIGHT LEADERS TO MATCH EXG.



PROPOSED NEW 6" FRESH AIR INTAKE, MOUNTED FLUSH WITH FACE OF RETAINING WALL.

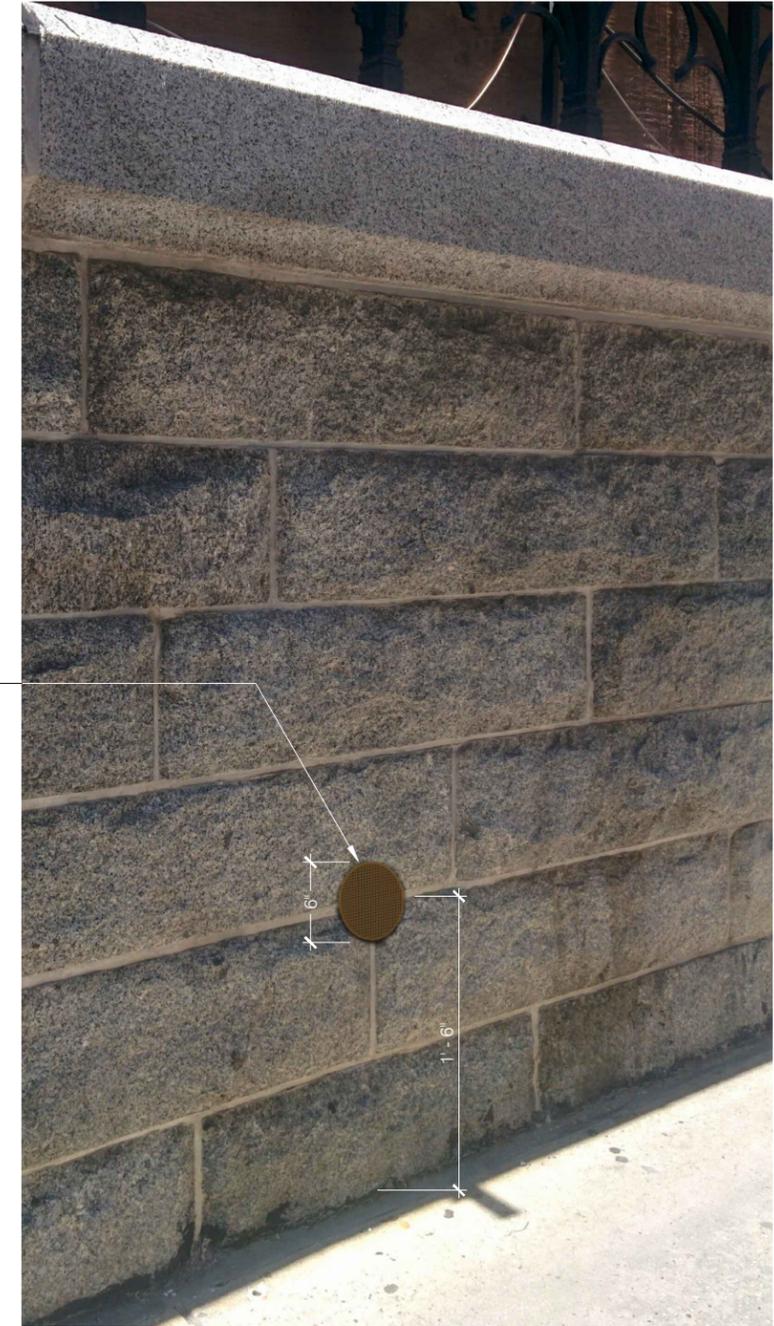

**Murphy Burnham & Buttrick**  
 Architects  
 48 West 37th Street, 14th Floor  
 New York, New York 10018  
 Telephone 212.768.7676  
 Fax 212.840.9871  
 www.mbbarch.com


**St. Patrick's Cathedral**  
 625 Fifth Avenue  
 New York, NY 10022


**Scale**  
 NTS

**Date**  
 June 2016

# SK-8

Geothermal Mechanical Plant  
 Retaining Wall Rendering

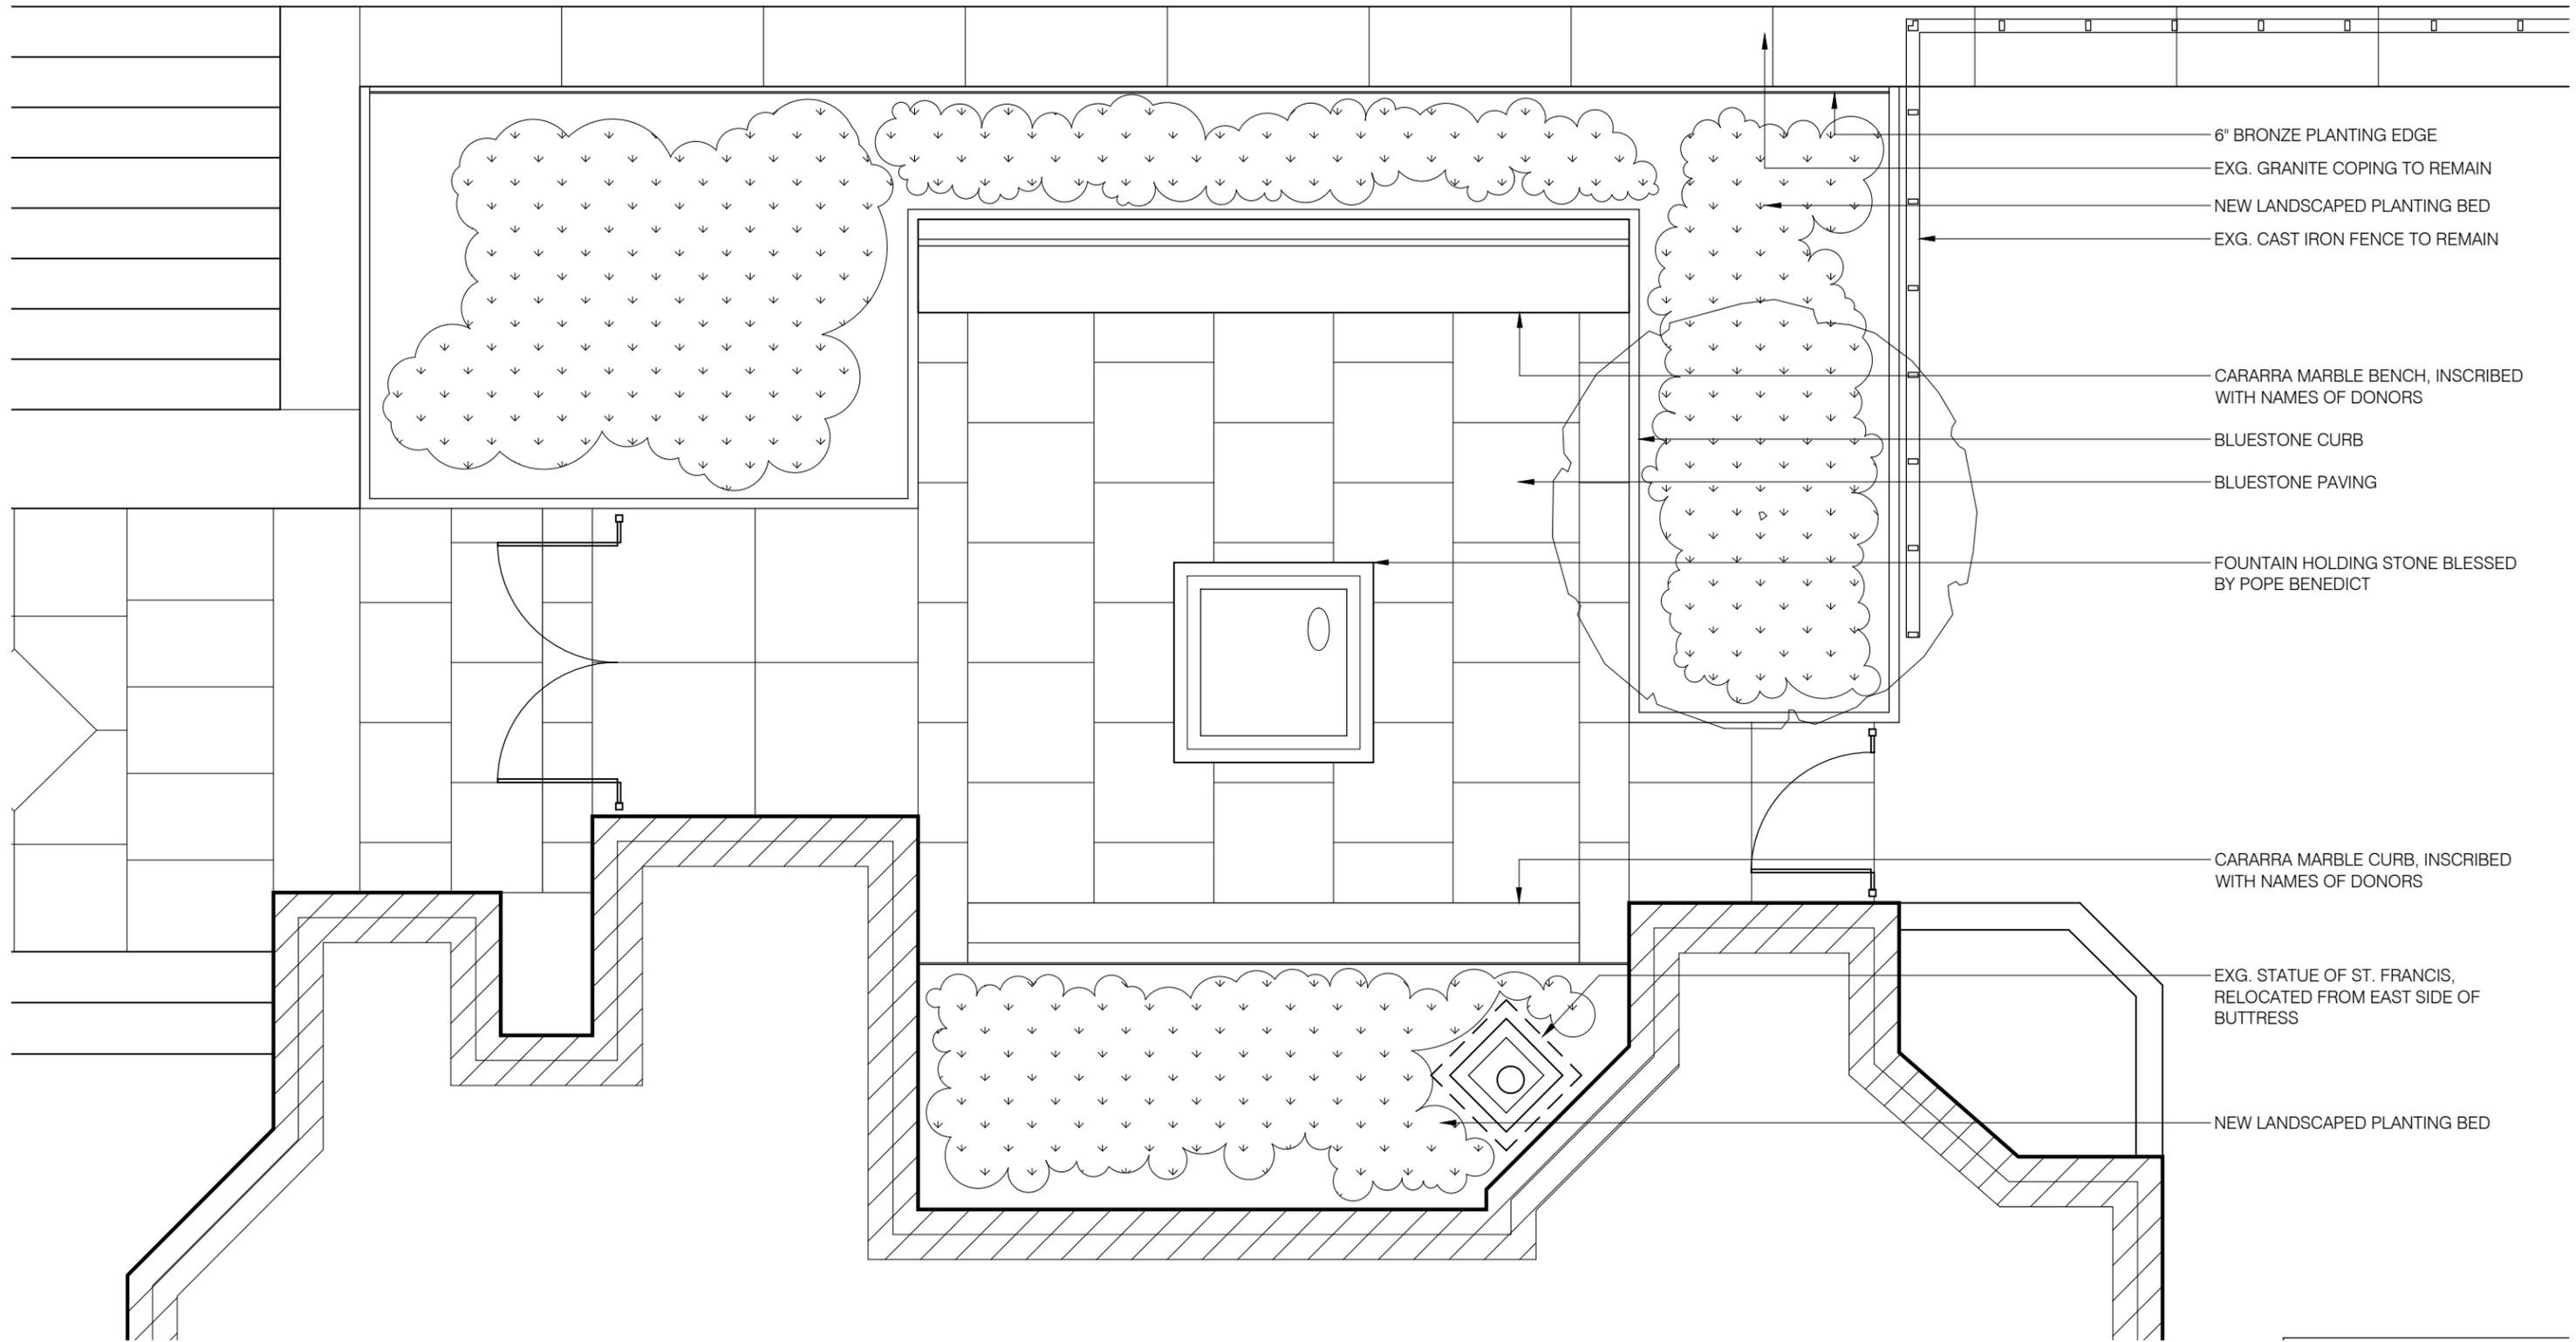

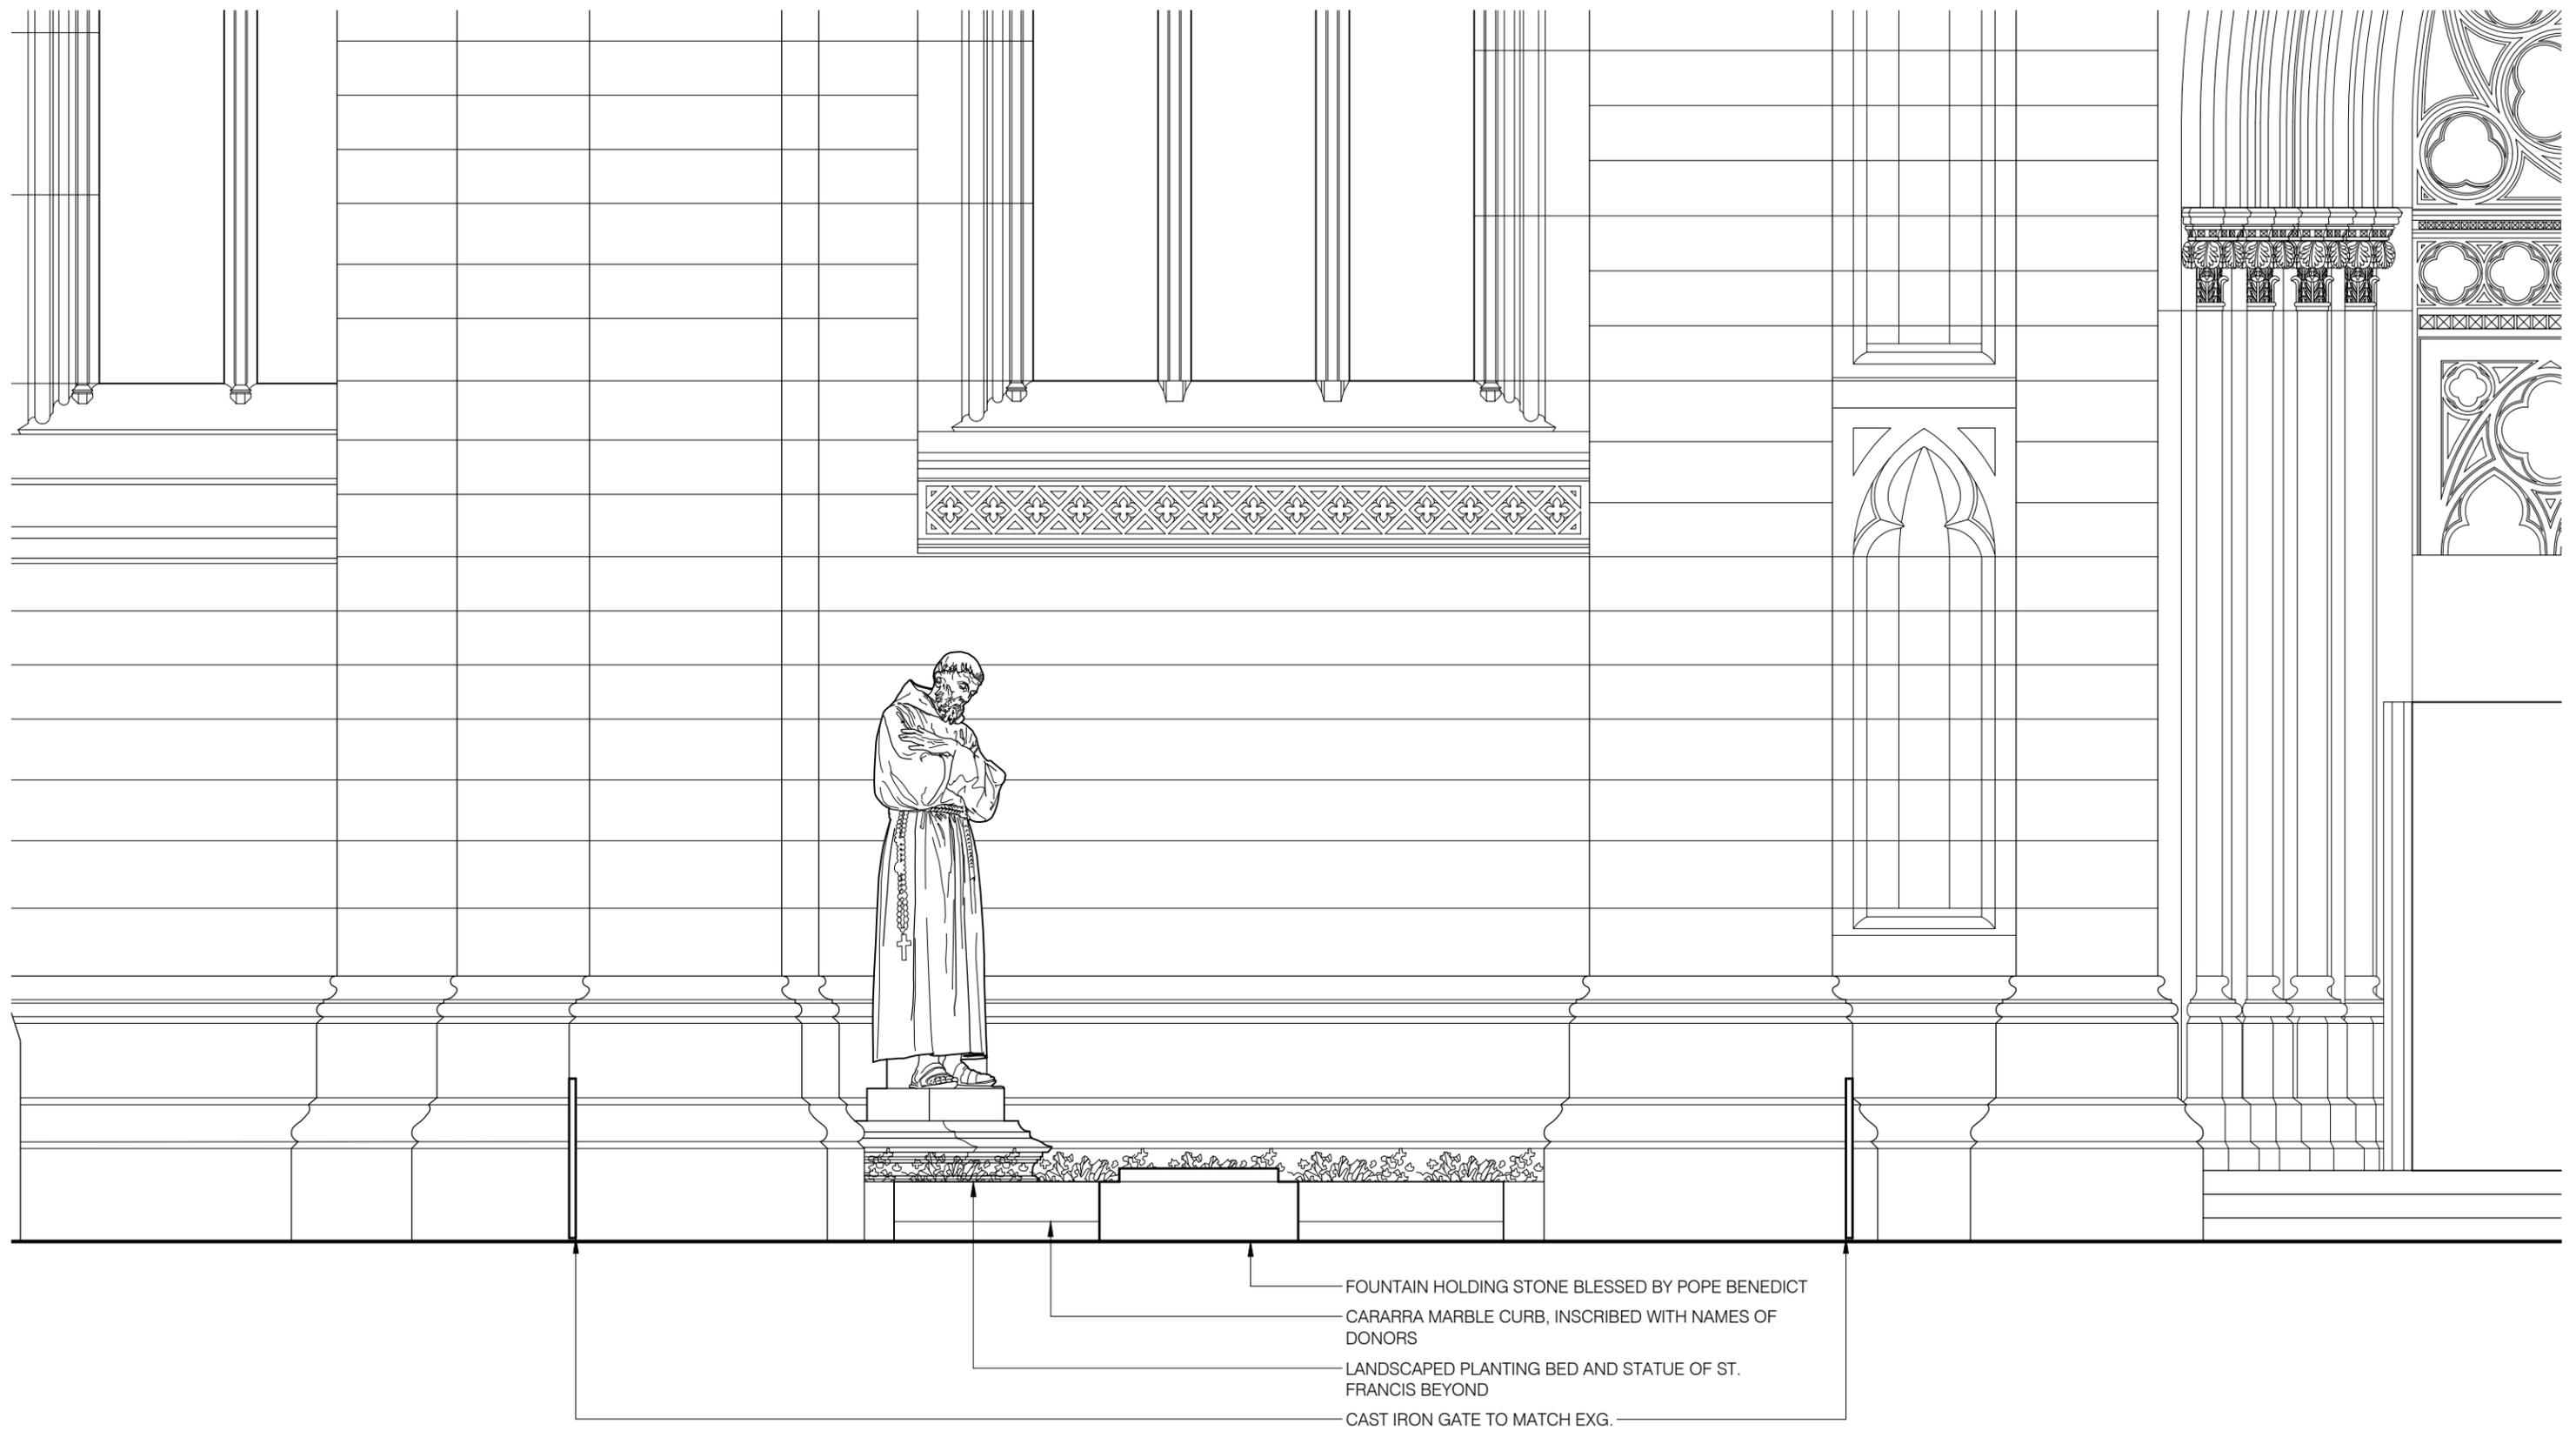

**Murphy Burnham & Buttrick**  
 Architects  
 48 West 37th Street, 14th Floor  
 New York, New York 10018  
 Telephone 212.768.7676  
 Fax 212.840.9871  
 www.mbbarch.com

**St. Patrick's Cathedral**  
 625 Fifth Avenue  
 New York, NY 10022

**Scale**  
 1/4" = 1'-0"

**Date**  
 June 2016

**SK-10**

Memorial Garden  
 South Elevation

FOUNTAIN HOLDING STONE BLESSED BY POPE BENEDICT

LANDSCAPED PLANTING BED

CARARRA MARBLE BENCH,  
INSCRIBED WITH NAMES OF DONORS

EXG. CAST IRON FENCE TO REMAIN, MODIFIED  
AS REQD TO ACCOMMODATE GATE TO  
MEMORIAL GARDEN

6" BRONZE PLANTING EDGE

EXG. GRANITE RETAINING WALL TO REMAIN



RELOCATED ST. FRANCIS STATUE

CARARRA MARBLE CURB, INSCRIBED  
WITH NAMES OF DONORS



**Murphy Burnham & Buttrick**  
Architects  
48 West 37th Street, 14th Floor  
New York, New York 10018  
Telephone 212.768.7676  
Fax 212.840.9871  
www.mbbarch.com

**St. Patrick's Cathedral**  
625 Fifth Avenue  
New York, NY 10022

**Scale**  
NTS

**Date**  
June 2016

**SK-12**

Memorial Garden  
Sidewalk View - Existing



**Murphy Burnham & Buttrick**  
Architects  
48 West 37th Street, 14th Floor  
New York, New York 10018  
Telephone 212.768.7676  
Fax 212.840.9871  
www.mbbarch.com

**St. Patrick's Cathedral**  
625 Fifth Avenue  
New York, NY 10022

**Scale**  
NTS

**Date**  
June 2016

**SK-13**

Memorial Garden  
Sidewalk View - Proposed



**Murphy Burnham & Buttrick**  
Architects  
48 West 37th Street, 14th Floor  
New York, New York 10018  
Telephone 212.768.7676  
Fax 212.840.9871  
www.mbbarch.com

**St. Patrick's Cathedral**  
625 Fifth Avenue  
New York, NY 10022

**Scale**  
NTS

**Date**  
June 2016

**SK-14**

Memorial Garden  
View from Transept



**Murphy Burnham & Buttrick**  
Architects  
48 West 37th Street, 14th Floor  
New York, New York 10018  
Telephone 212.768.7676  
Fax 212.840.9871  
www.mbbarch.com

**St. Patrick's Cathedral**  
625 Fifth Avenue  
New York, NY 10022

**Scale**  
NTS

**Date**  
June 2016

**SK-15**

Memorial Garden  
View from Rectory