


41 WEST 11TH ST.  
NEW YORK, NY 10011

PROPOSED CELLAR ENLARGEMENT  
03-29-2016





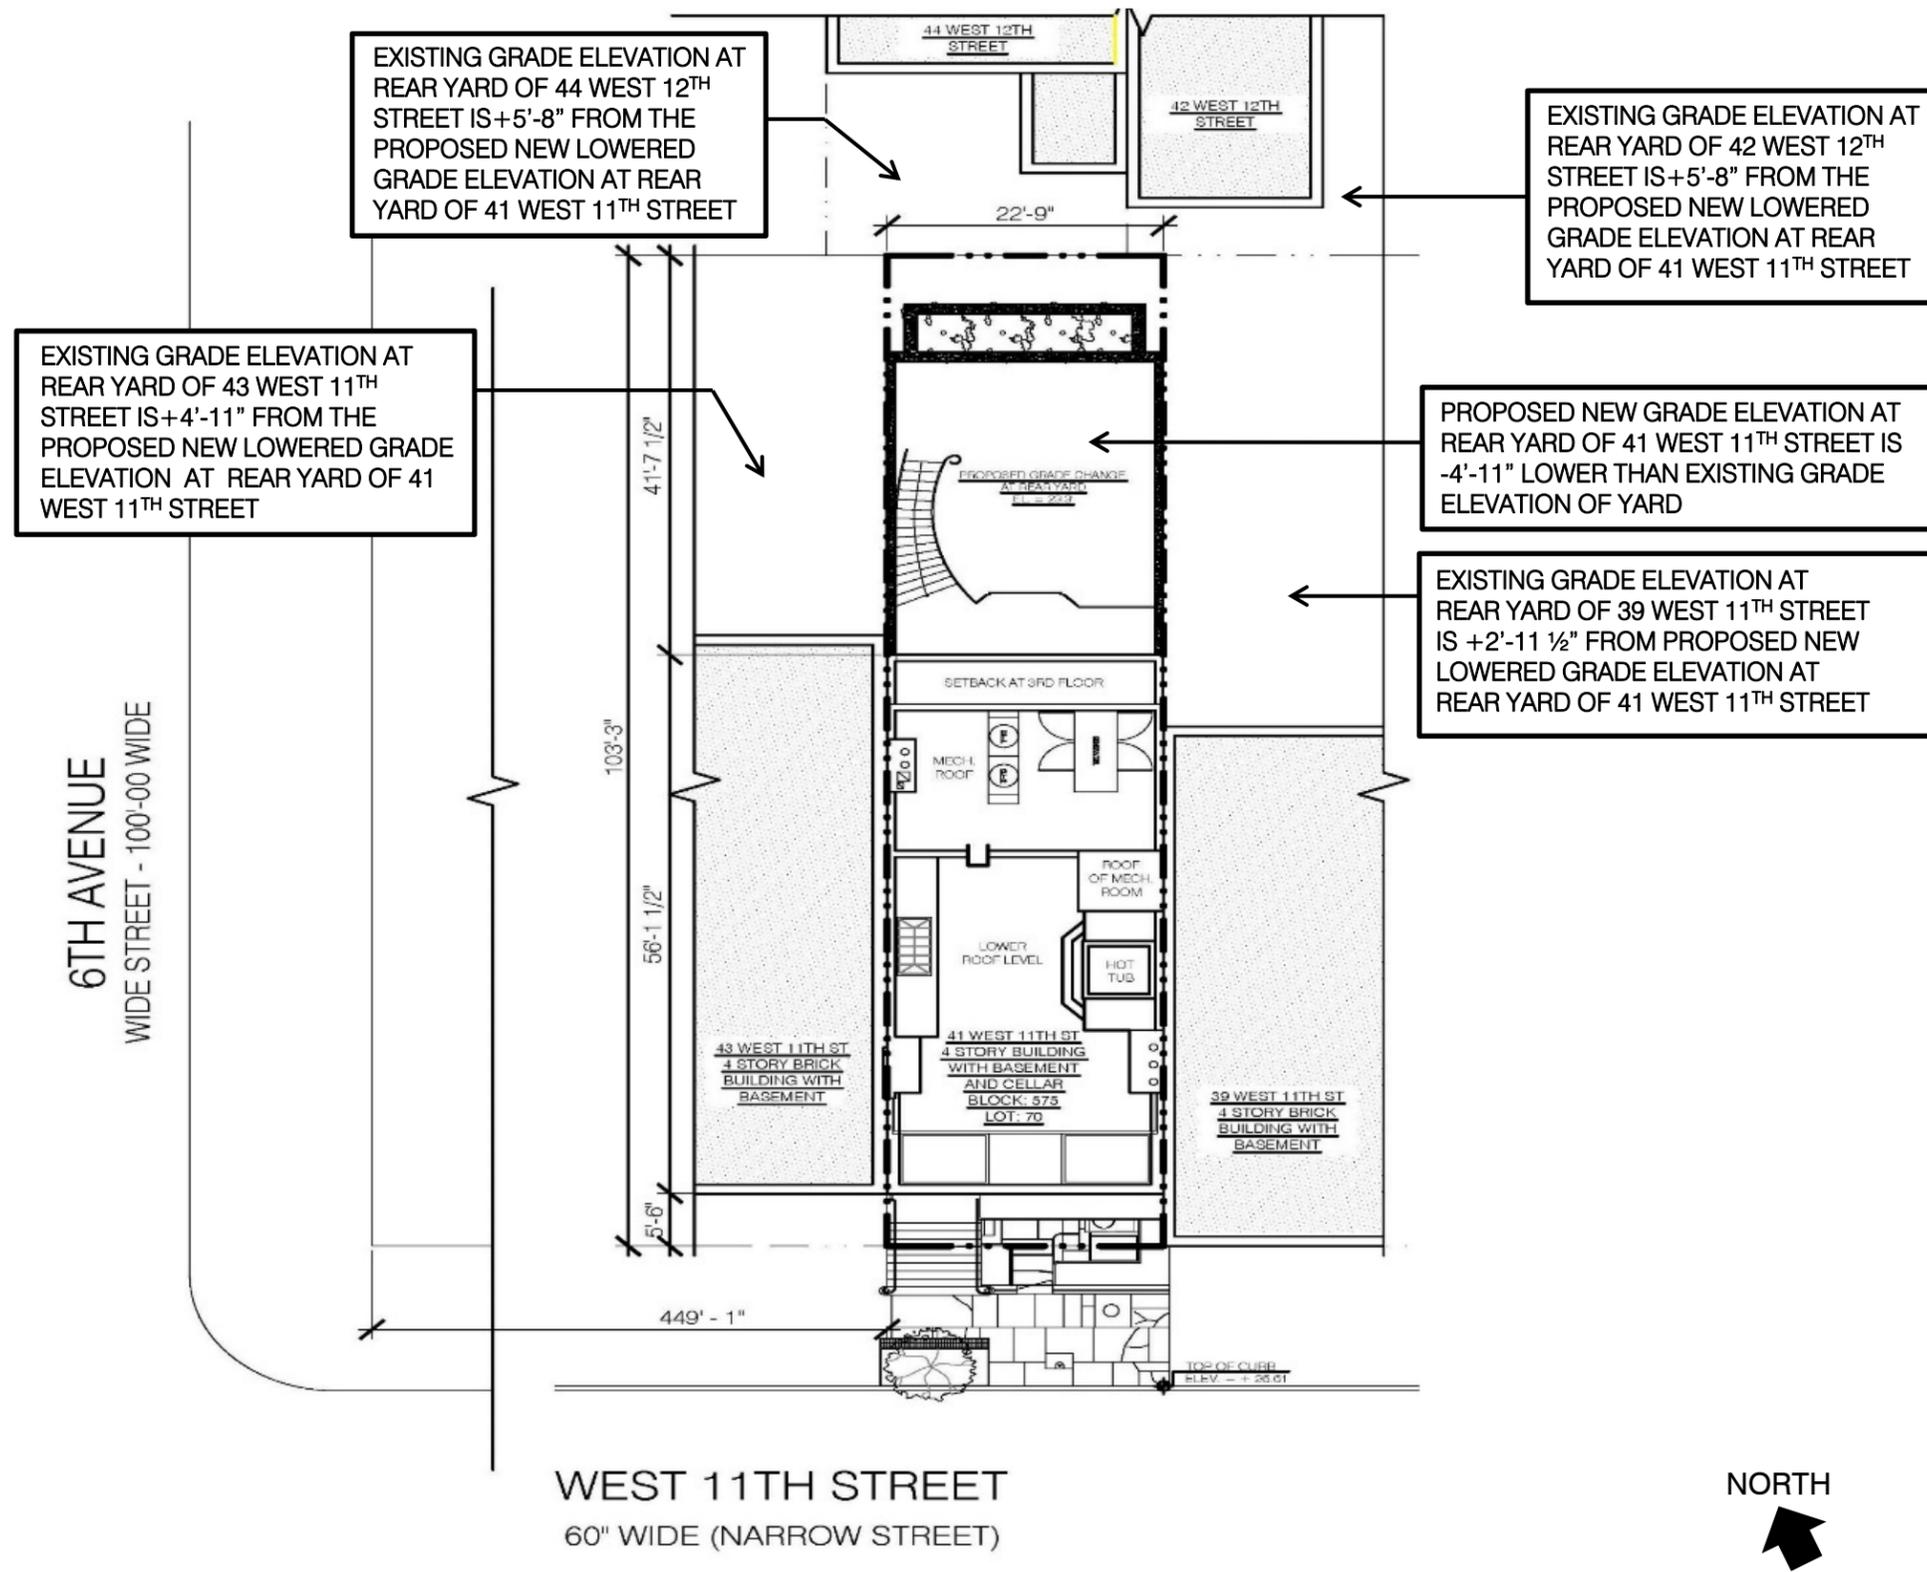

PLOT PLAN: 41 WEST 11<sup>TH</sup> STREET NTS





PHOTO OF EXISTING LOWER LEVEL OF REAR YARD  
AT 41 WEST 1TH STREET



PHOTO OF EXISTING UPPER LEVEL OF REAR YARD  
AT 41 WEST 1TH STREET



PHOTO OF EXISTING UPPER LEVEL OF REAR YARD  
AT 41 WEST 1TH STREET



PHOTO OF SURROUNDING REAR YARDS FROM  
ROOF OF 41 WEST 1TH STREET




REAR FAÇADE OF 39 WEST 11<sup>TH</sup> STREET  
LOOKING SOUTHEAST




REAR FAÇADE OF 41 WEST 11<sup>TH</sup> STREET  
LOOKING SOUTH



REAR FAÇADE OF 43 WEST 11<sup>TH</sup> STREET  
LOOKING SOUTHWEST

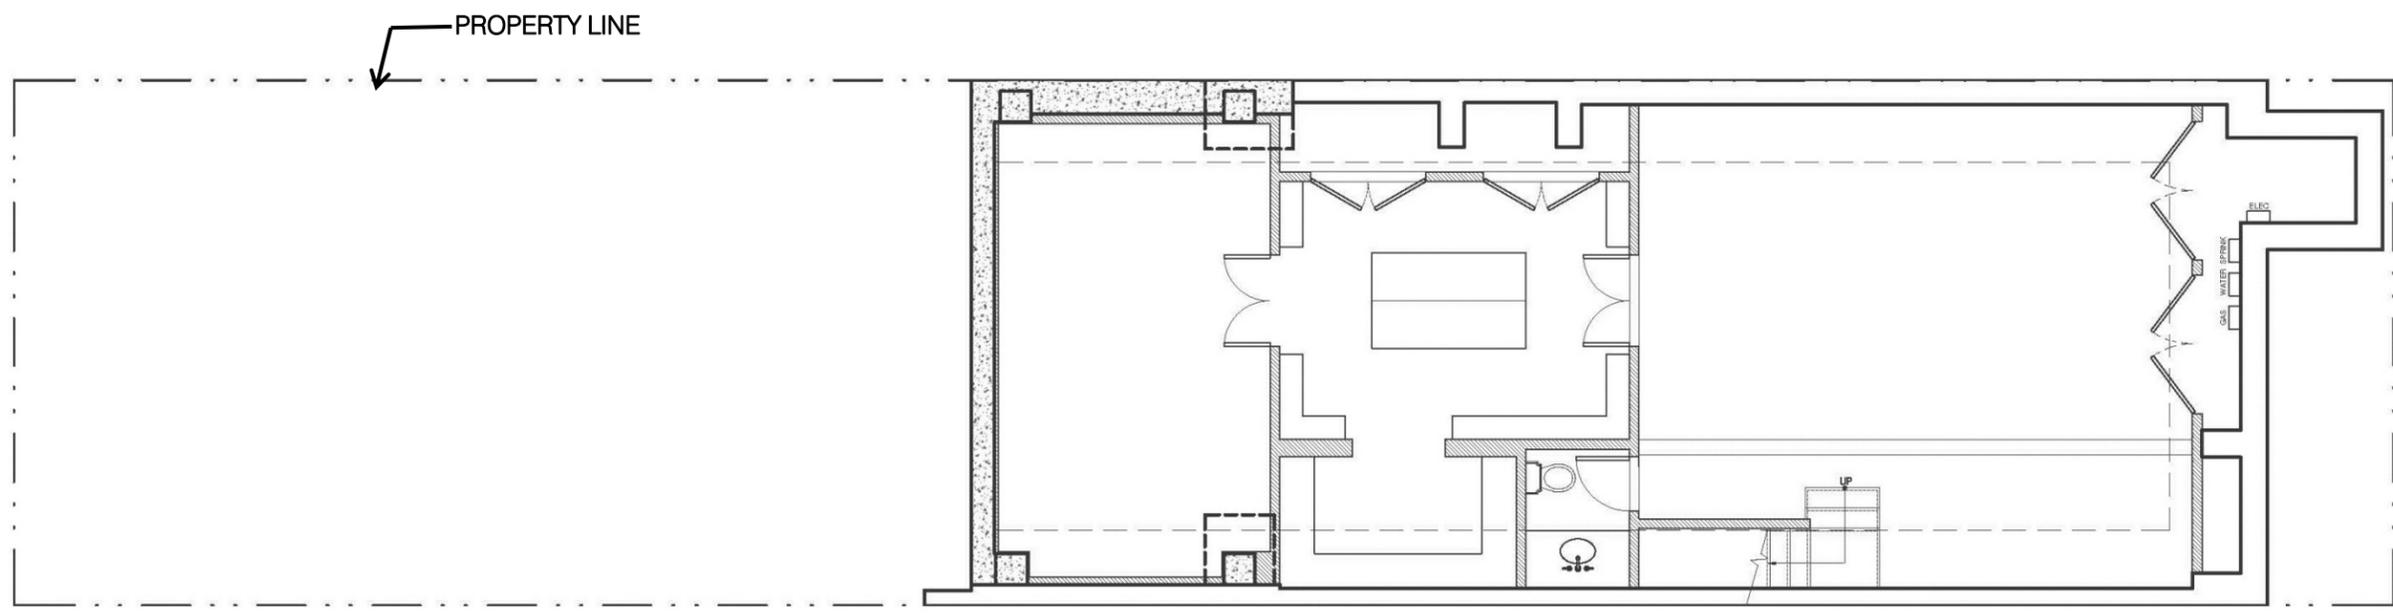


LPC APPROVED CELLAR LEVEL PLAN

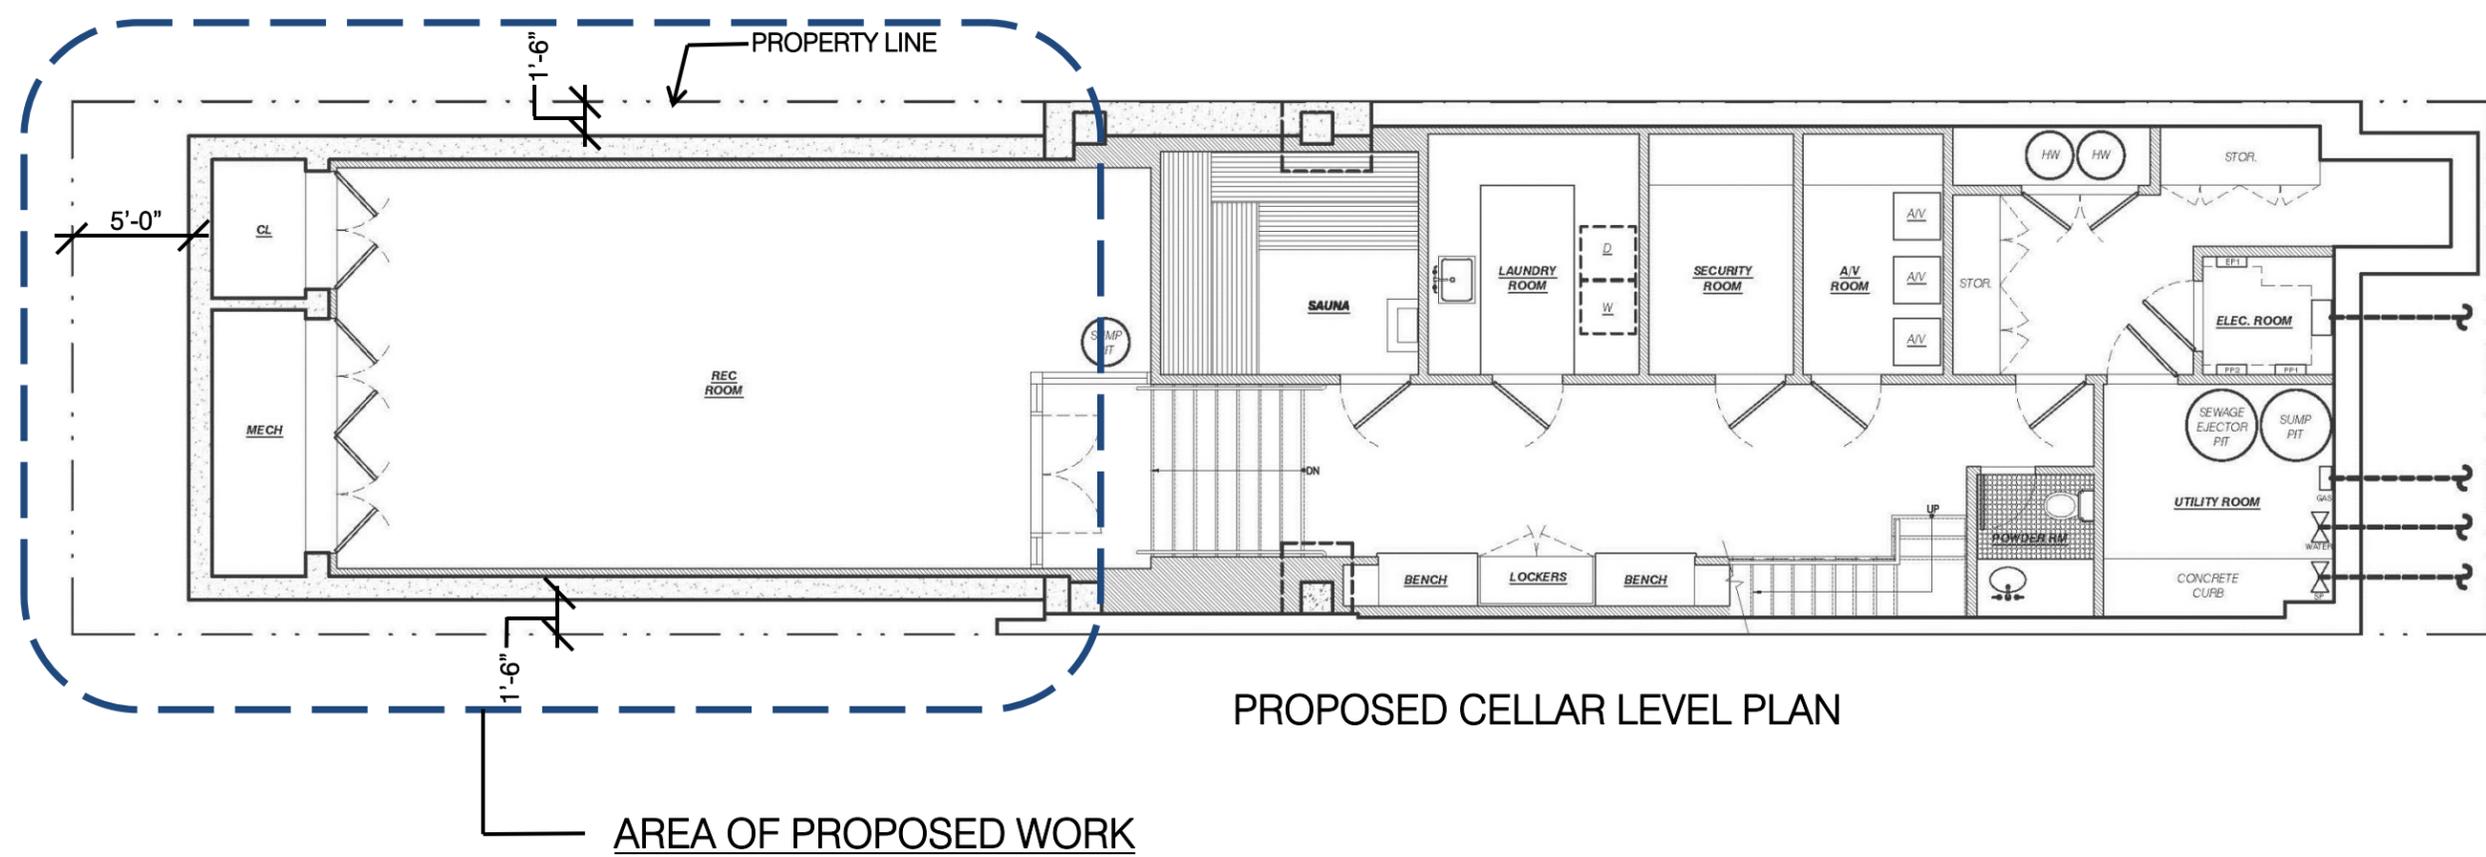


PROPOSED CELLAR LEVEL PLAN

AREA OF PROPOSED WORK

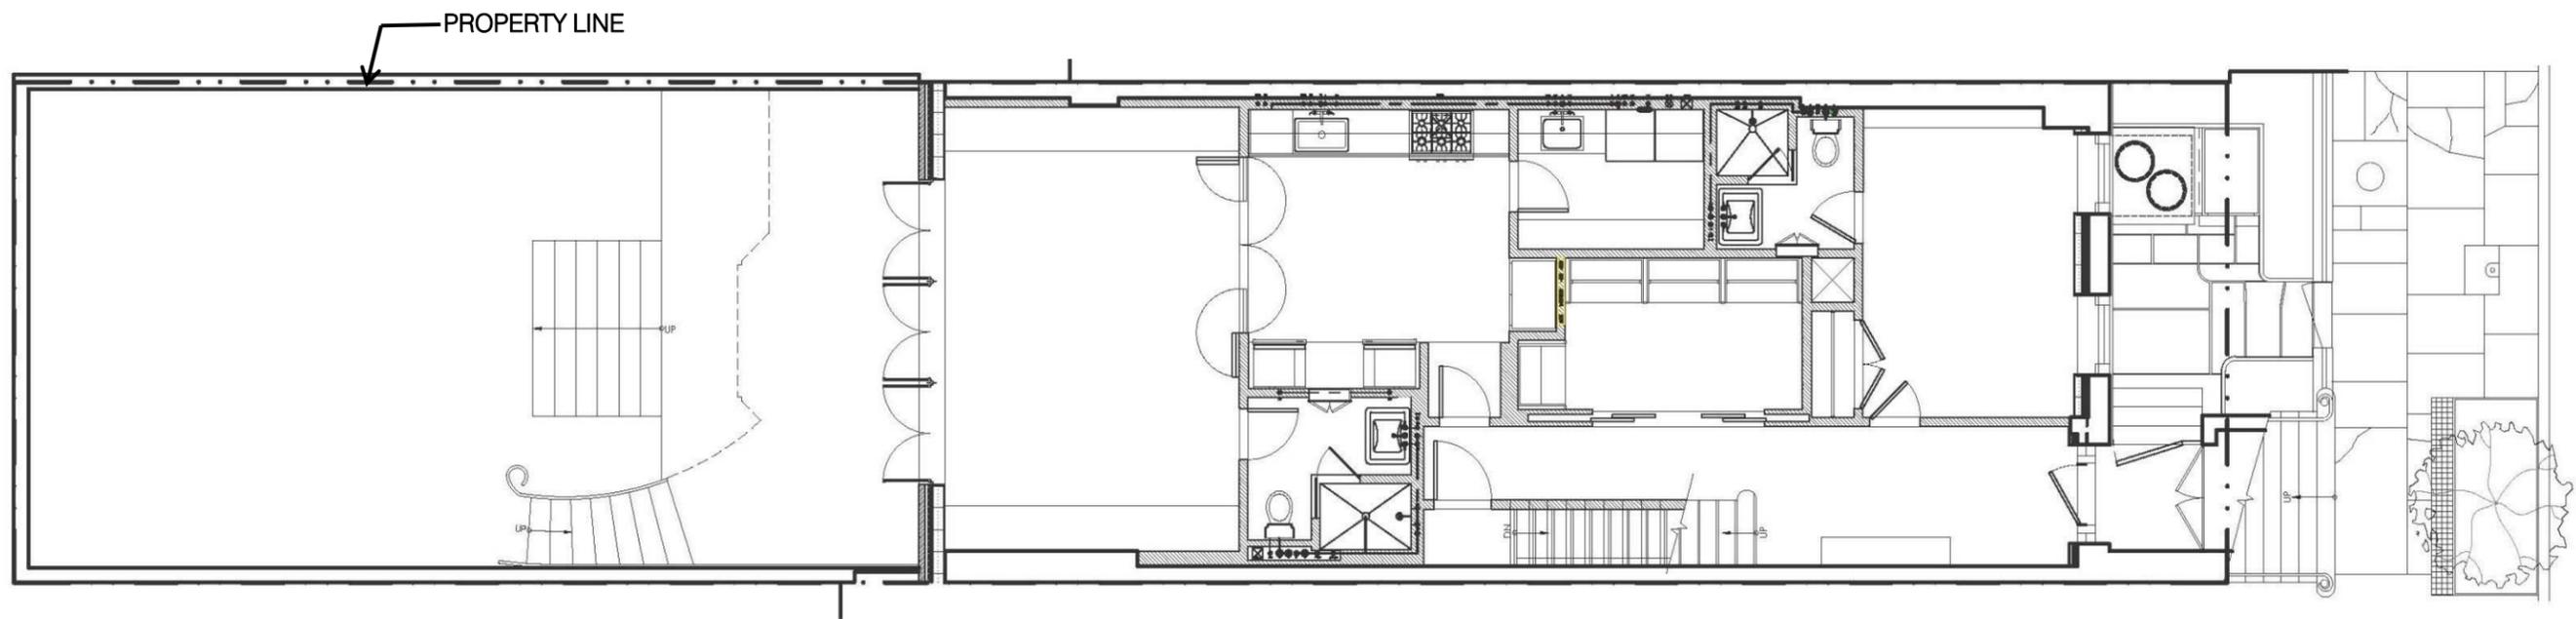


LPC APPROVED BASEMENT LEVEL PLAN

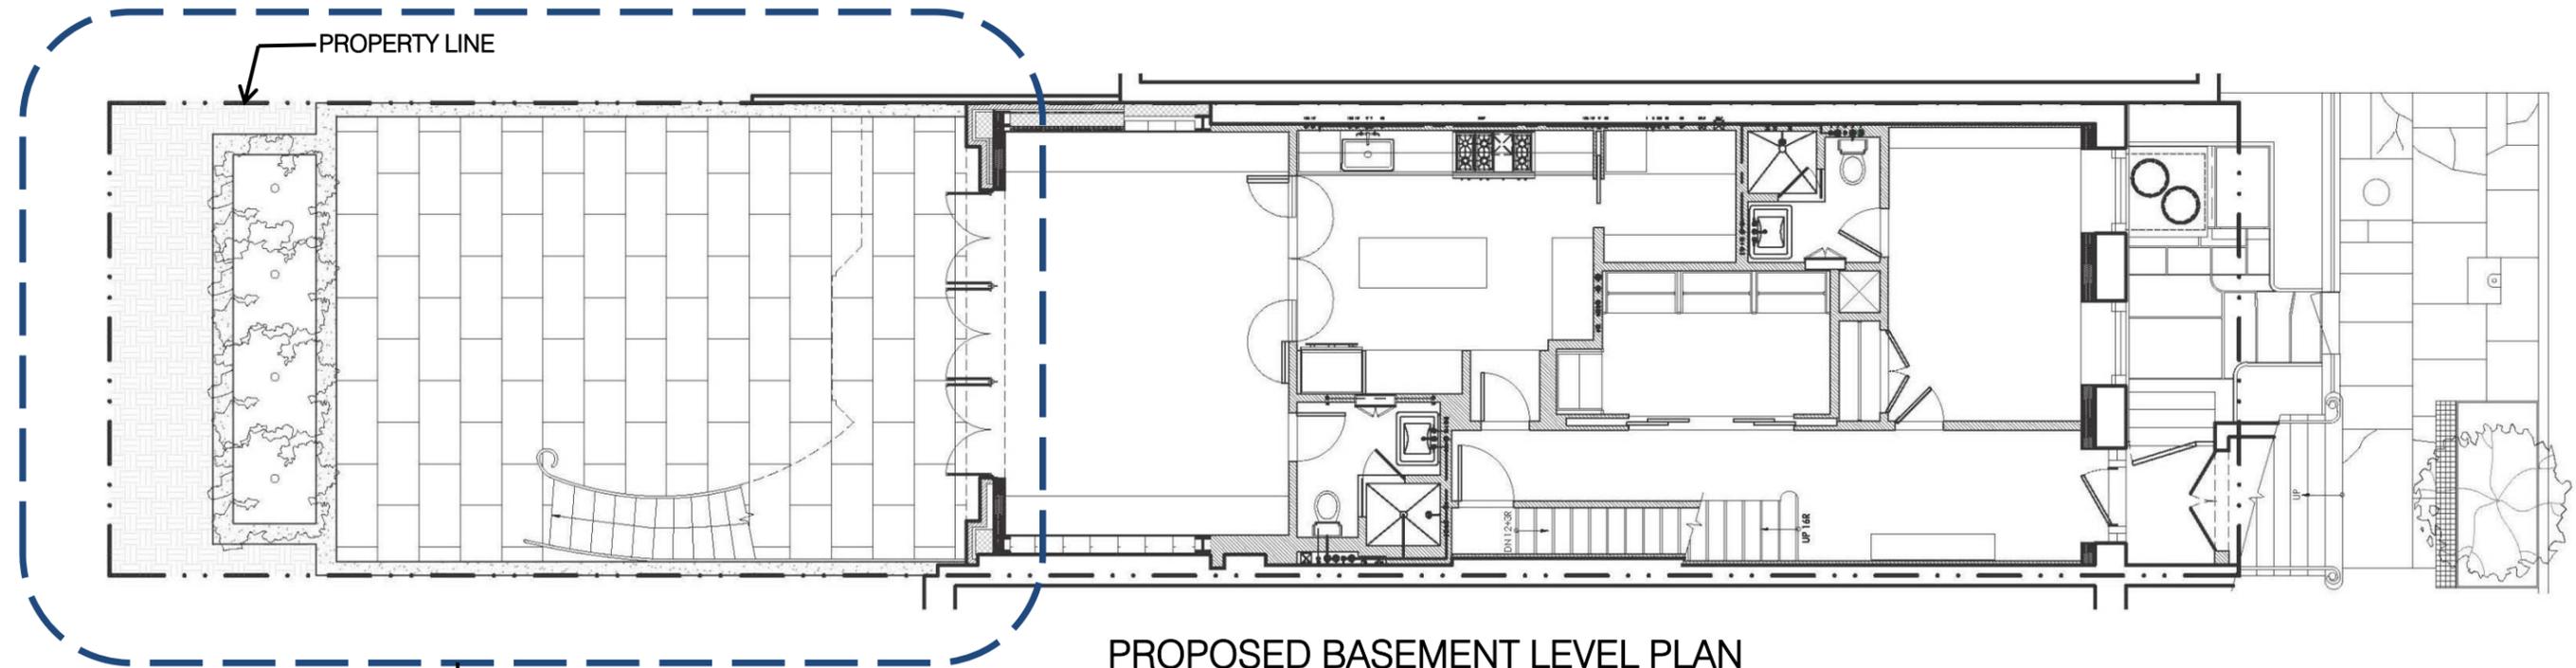


PROPOSED BASEMENT LEVEL PLAN

AREA OF PROPOSED WORK



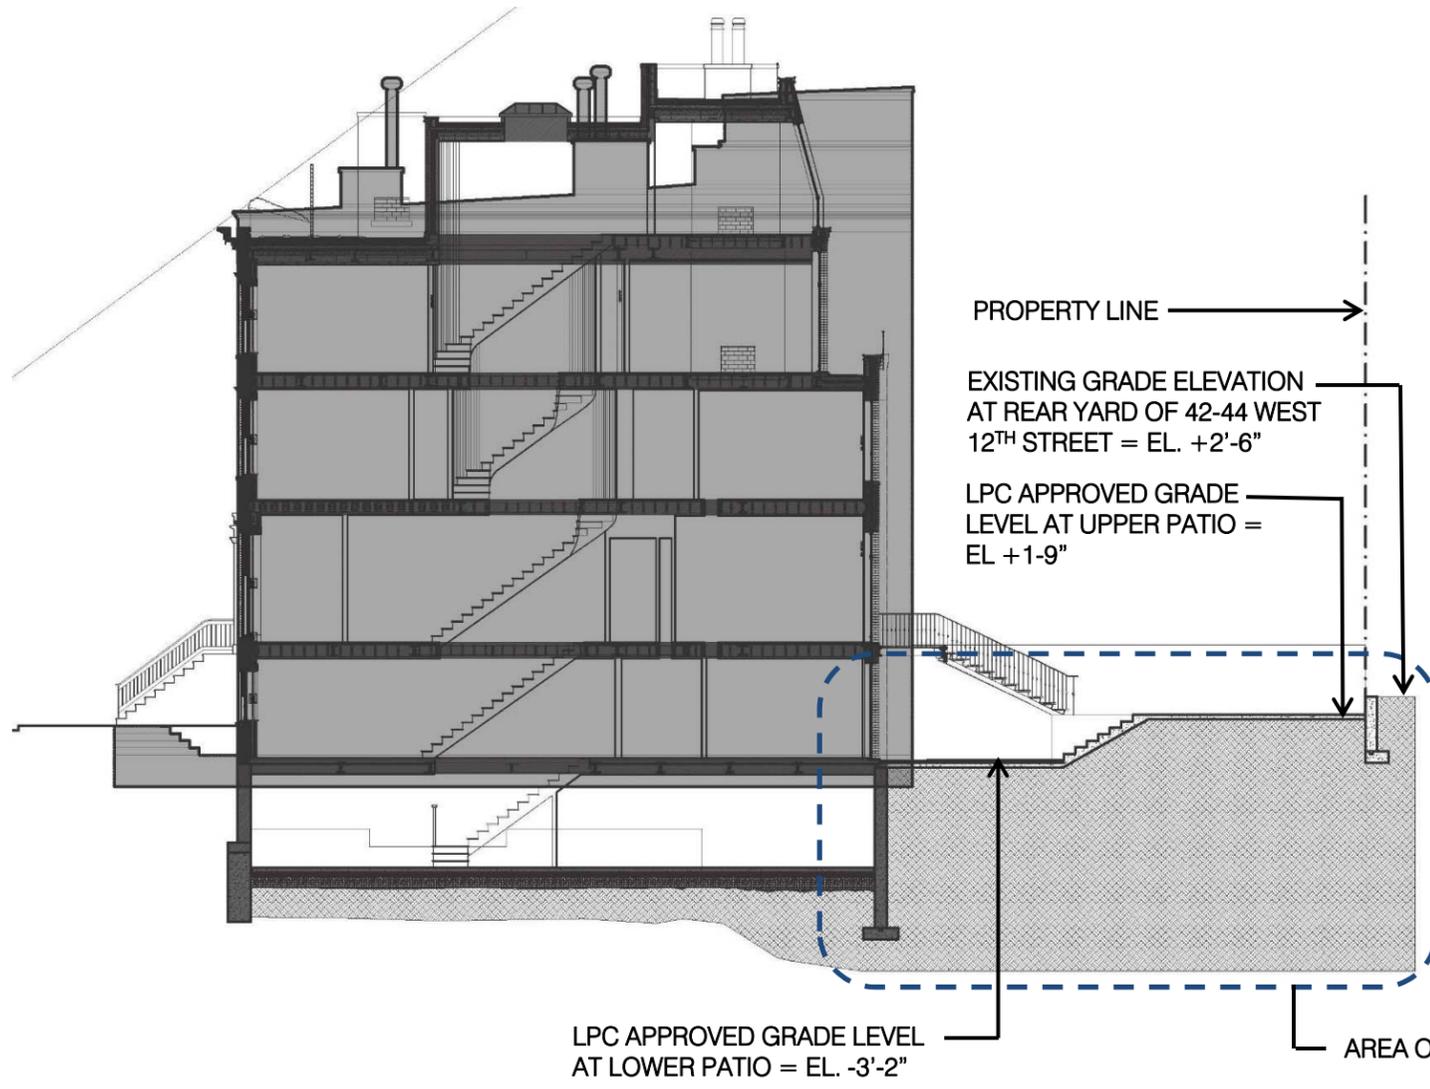

LPC APPROVED WEST FACING BUILDING SECTION

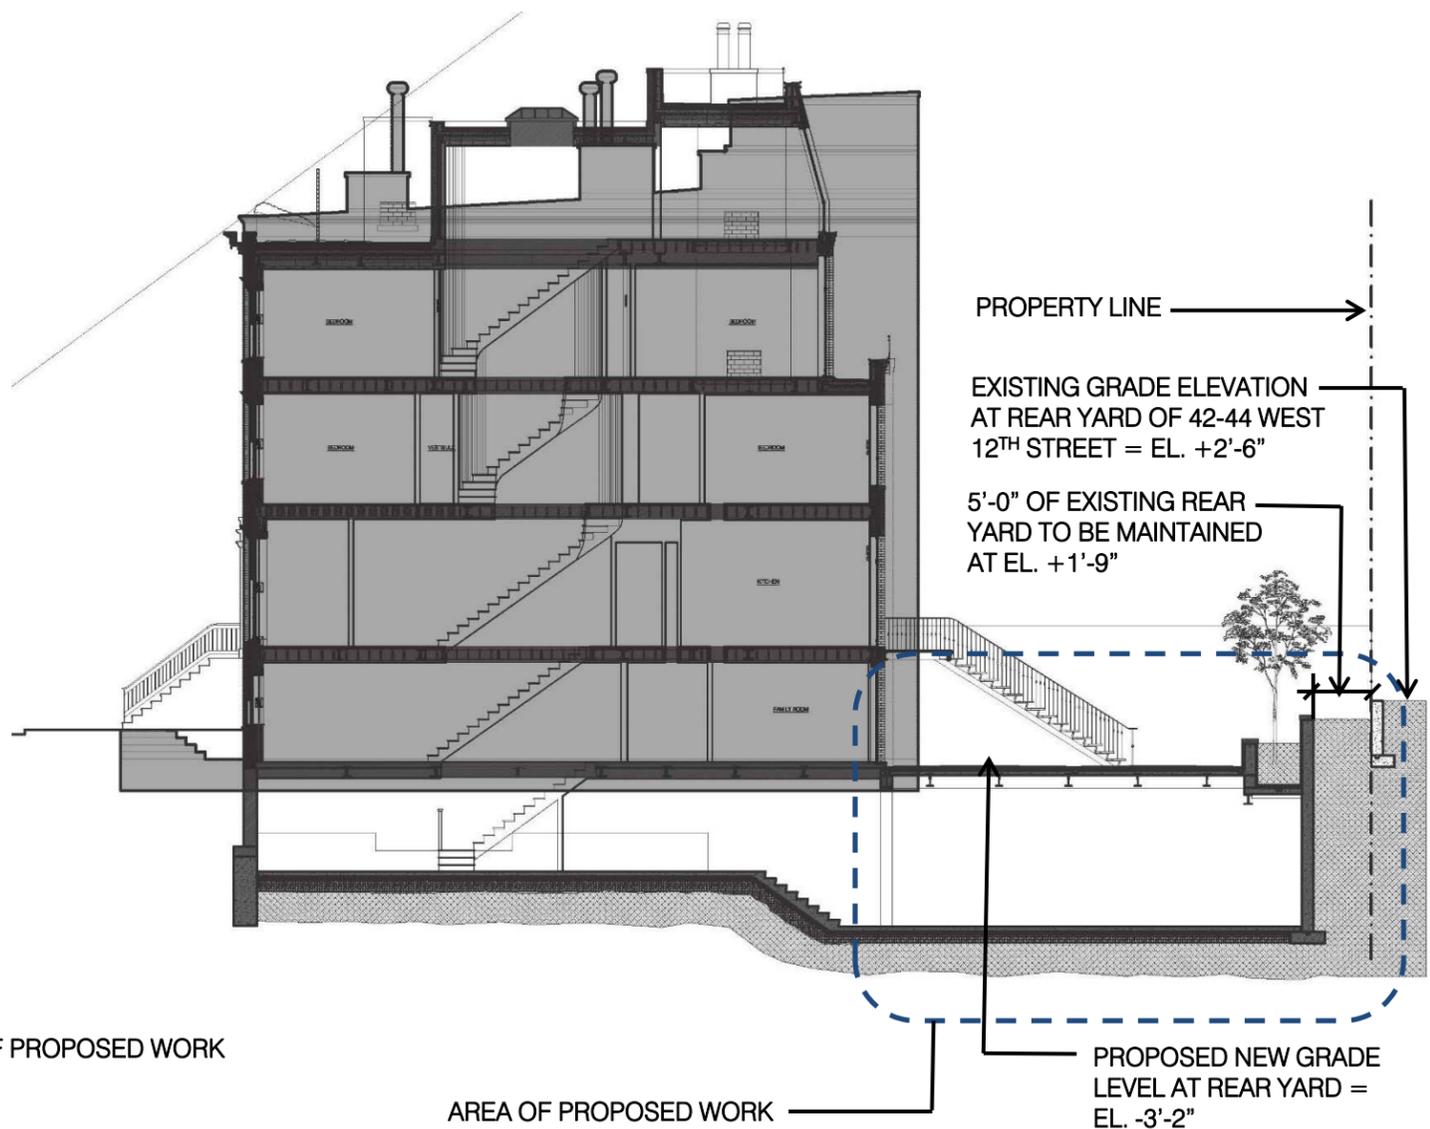

PROPOSED WEST FACING BUILDING SECTION

REPRESENTS OUTLINE OF ADJACENT BUILDING