

RESTAURANT STOREFRONT REPLACEMENT

AT

2 PARK AVENUE
NEW YORK, NY 10016

CLIENT:

CUSHMAN & WAKEFIELD

AT


2 PARK AVENUE
NEW YORK, NY 10016

DIAZ ARCHITECTS, INC., PA


15 WEST 36TH STREET
NEW YORK, NY 10018
PHONE: (212) 730-2240
FAX: (212) 730-8611



DIAZ ARCHITECTS, INC., PA
15 WEST 36TH STREET
10TH FLOOR
NEW YORK, N.Y. 10018
PHONE: (212) 730-2240
FAX: (212) 730-8611

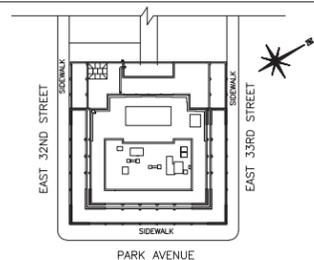

KEY PLAN
SCALE: N.T.S. ▨ AREA OF WORK

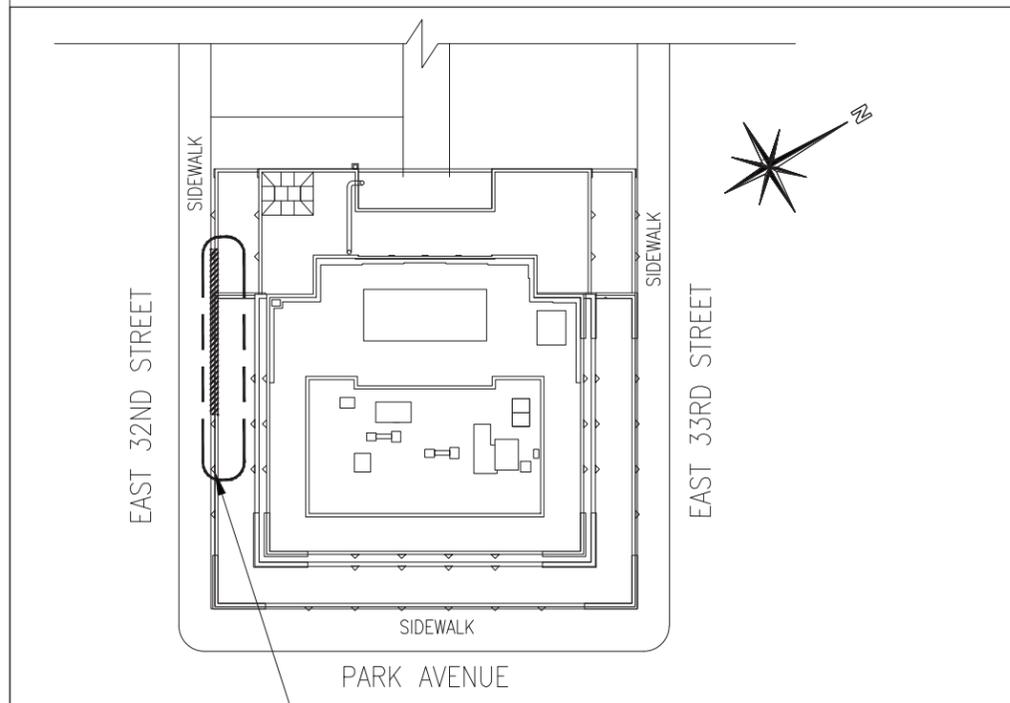

KEY PLAN
SCALE: N.T.S. ▨ AREA OF WORK

CLIENT:
Cushman & Wakefield
2 Park Avenue
New York, NY 10016


PROJECT
Restaurant Storefront
Replacement at 2 Park Avenue
New York, NY 10016

Slide 1 of 14

MAY 10, 2016



DIAZ ARCHITECTS, INC., PA
 15 WEST 36TH STREET
 10TH FLOOR
 NEW YORK, N.Y. 10018
 PHONE: (212) 730-2240
 FAX: (212) 730-8611

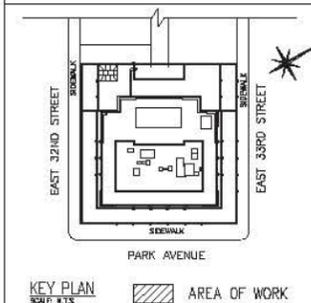

CLIENT:

Cushman & Wakefield
 2 Park Avenue
 New York, NY 10016

PROJECT:

Restaurant Storefront
 Replacement at 2 Park Avenue
 New York, NY 10016

Slide 2 of 14






Image capture: Jul 2011 © 2016 Google



Image capture: Oct 2014 © 2016 Google



DIAZ ARCHITECTS, INC., PA
 15 WEST 36TH STREET
 10TH FLOOR
 NEW YORK, N.Y. 10018
 PHONE: (212) 730-2240
 FAX: (212) 730-8611

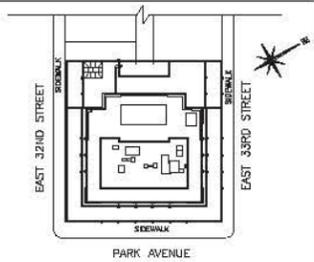

KEY PLAN
 SCALE: N.T.S. ▨ AREA OF WORK

CLIENT:


Cushman & Wakefield
 2 Park Avenue
 New York, NY 10016

PROJECT:

Restaurant Storefront
 Replacement at 2 Park Avenue
 New York, NY 10016



DIAZ ARCHITECTS, INC., PA
15 WEST 36TH STREET
10TH FLOOR
NEW YORK, N.Y. 10018
PHONE: (212) 730-2240
FAX: (212) 730-8611

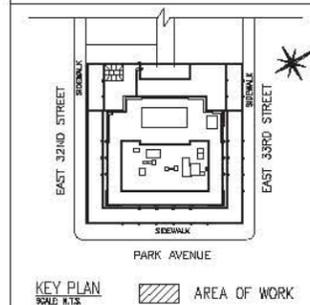

CLIENT:


Cushman & Wakefield
2 Park Avenue
New York, NY 10016

PROJECT:

Restaurant Storefront
Replacement at 2 Park Avenue
New York, NY 10016



DIAZ ARCHITECTS, INC., PA
 15 WEST 36TH STREET
 10TH FLOOR
 NEW YORK, N. Y. 10018
 PHONE: (212) 730-2240
 FAX: (212) 730-8611

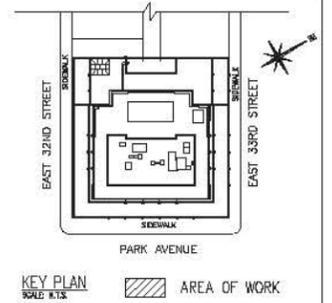


CLIENT:
 Cushman & Wakefield
 2 Park Avenue
 New York, NY 10016

PROJECT:
 Restaurant Storefront
 Replacement at 2 Park Avenue
 New York, NY 10016



DIAZ ARCHITECTS, INC., PA
15 WEST 36TH STREET
10TH FLOOR
NEW YORK, N.Y. 10018
PHONE: (212) 730-2240
FAX: (212) 730-8611

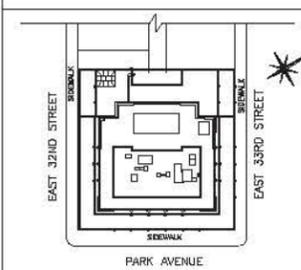

KEY PLAN
SCALE 1/8" = 1'-0"
AREA OF WORK

CLIENT:

Cushman & Wakefield
2 Park Avenue
New York, NY 10016

PROJECT:


Restaurant Storefront
Replacement at 2 Park Avenue
New York, NY 10016

Slide 6 of 14





DIAZ ARCHITECTS, INC.,PA
15 WEST 36TH STREET
10TH FLOOR
NEW YORK,N.Y. 10018
PHONE: (212) 730-2240
FAX: (212) 730-8611

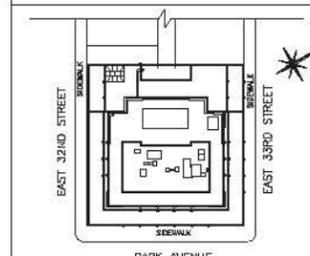

KEY PLAN
SCALE 1/8"=1'-0"
AREA OF WORK

CLIENT:

Cushman & Wakefield
2 Park Avenue
New York, NY 10016



PROJECT:

Restaurant Storefront
Replacement at 2 Park Avenue
New York, NY 10016

Slide 7 of 14



DIAZ ARCHITECTS, INC., PA
15 WEST 36TH STREET
10TH FLOOR
NEW YORK, N.Y. 10018
PHONE: (212) 730-2240
FAX: (212) 730-8611

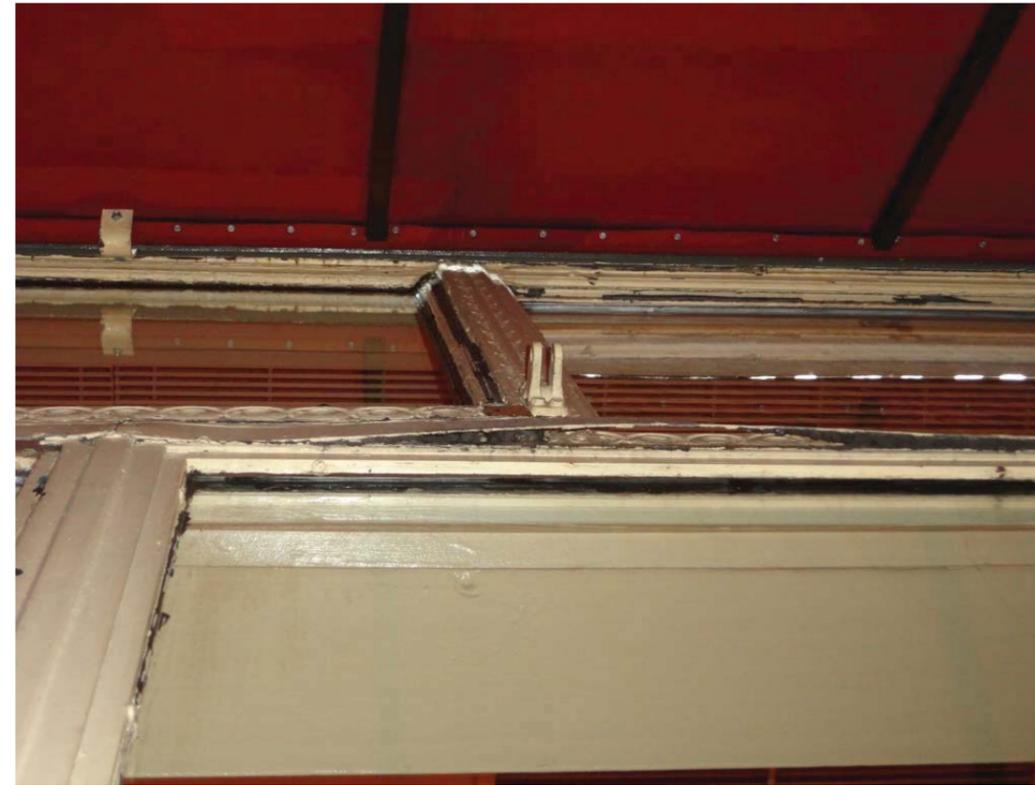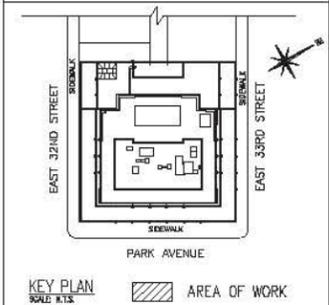

CLIENT:

Cushman & Wakefield
2 Park Avenue
New York, NY 10016


PROJECT:

Restaurant Storefront
Replacement at 2 Park Avenue
New York, NY 10016

Slide 8 of 14



DIAZ ARCHITECTS, INC., PA
15 WEST 36TH STREET
10TH FLOOR
NEW YORK, N.Y. 10018
PHONE: (212) 730-2240
FAX: (212) 730-8611

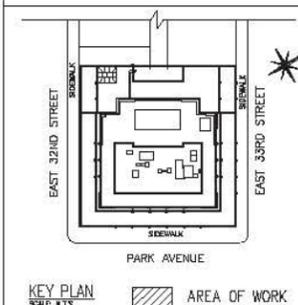

EXISTING EAST 32ND STREET, STREET LEVEL FAÇADE



EXISTING EAST 32ND STREET,
STREET LEVEL FAÇADE


ENLARGED IMAGE OF
RESTAURANT FACADE

CLIENT:
Cushman & Wakefield
2 Park Avenue
New York, NY 10016


PROJECT:
Restaurant Storefront
Replacement at 2 Park Avenue
New York, NY 10016




DIAZ ARCHITECTS, INC., PA
 15 WEST 36TH STREET
 10TH FLOOR
 NEW YORK, N.Y. 10018
 PHONE: (212) 730-2240
 FAX: (212) 730-8611

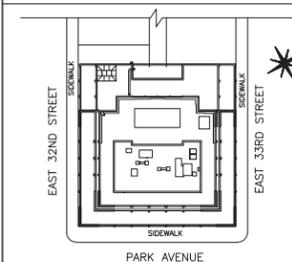

KEY PLAN
 SCALE: N.T.S. AREA OF WORK

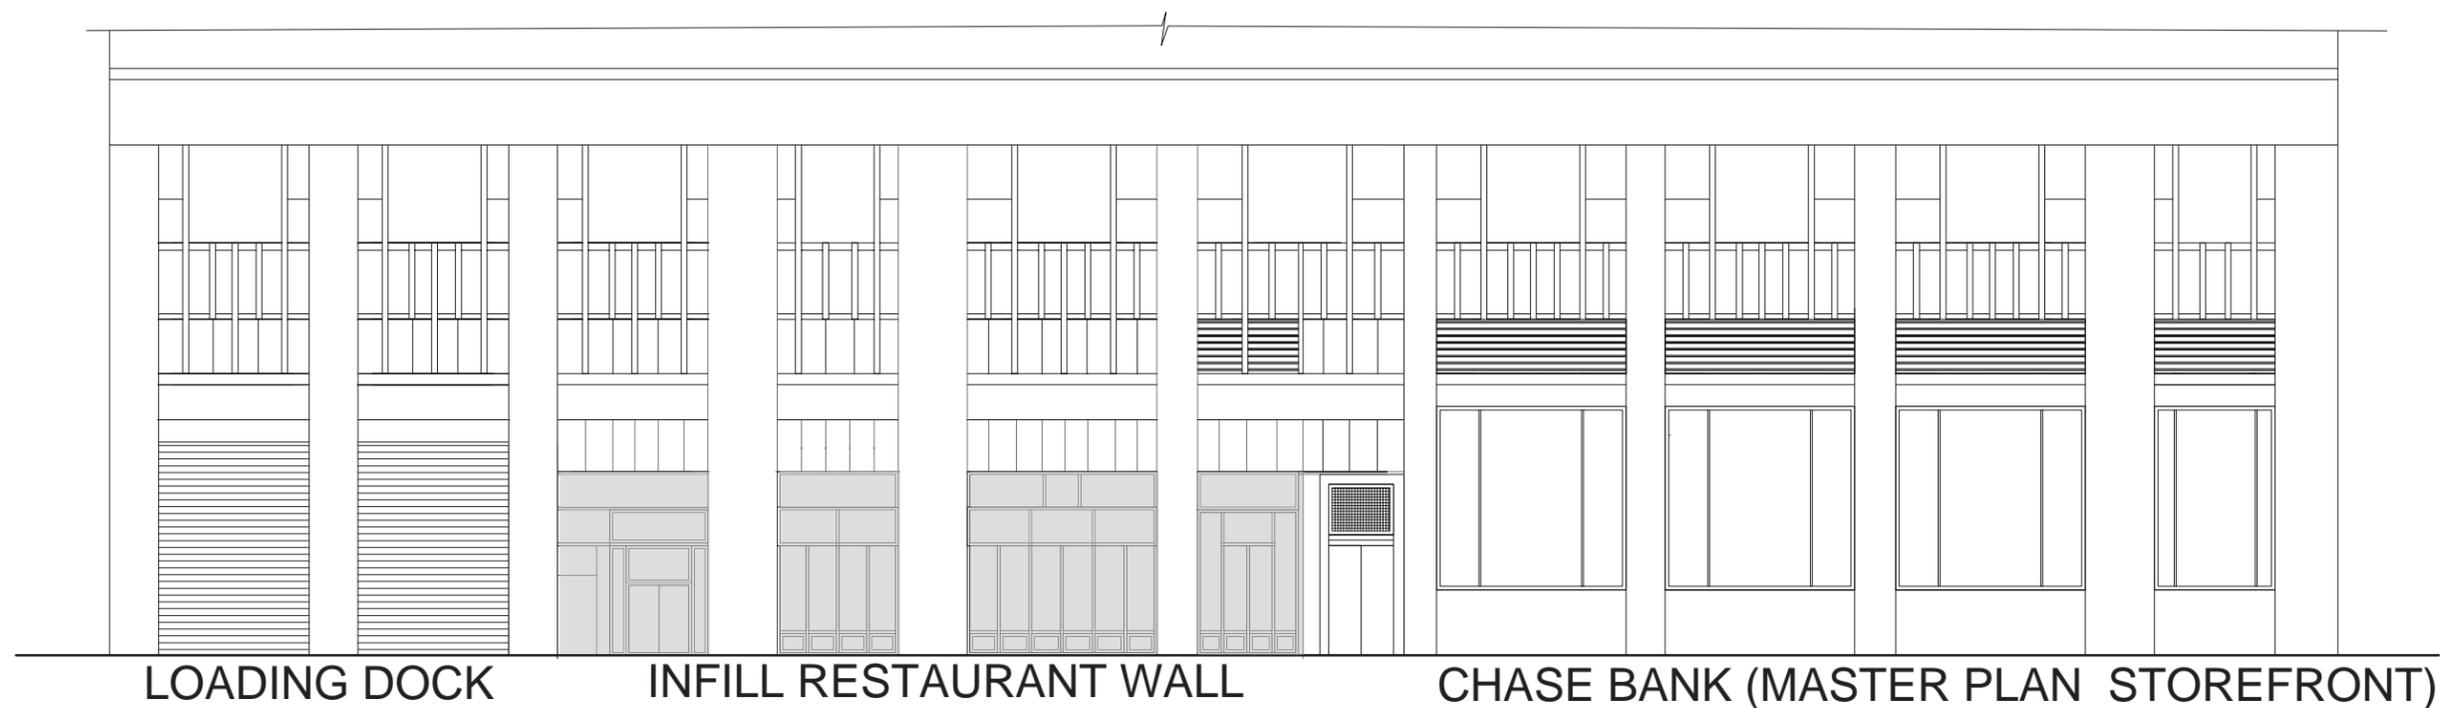

EAST 32ND STREET PART- ELEVATION

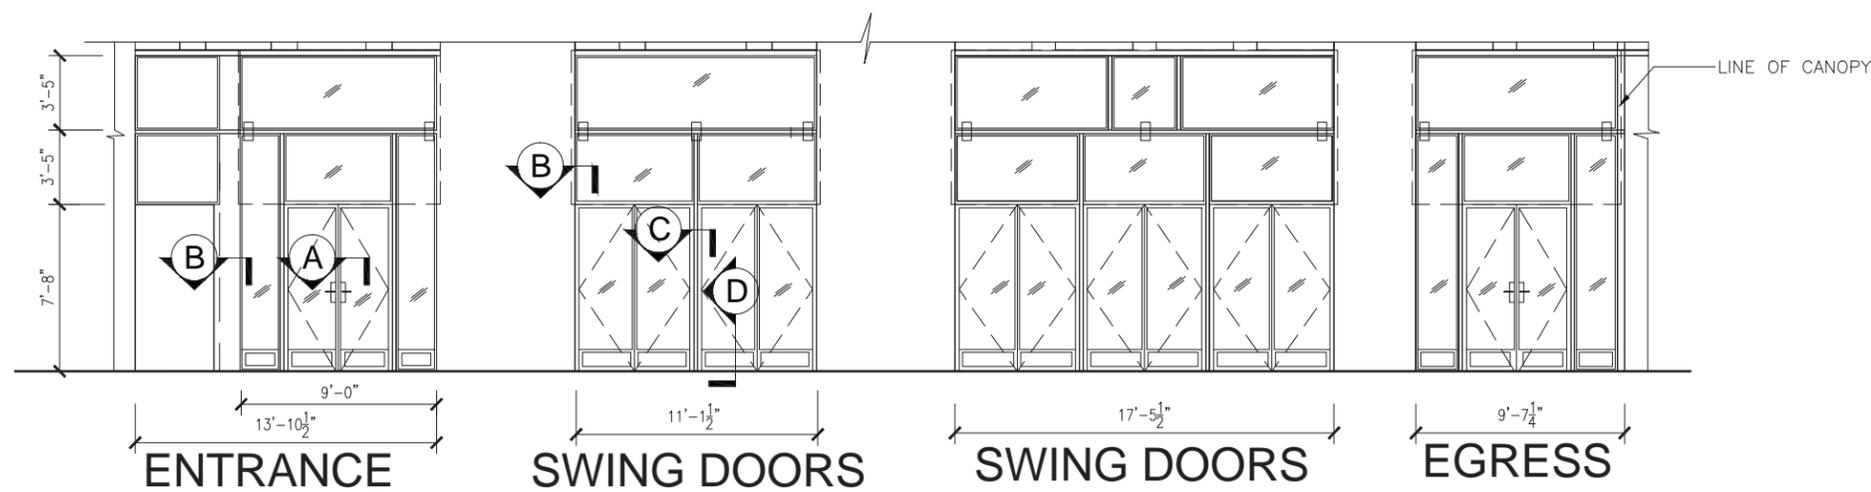

INFILL RESTAURANT WALL ELEVATION


CLIENT:
 Cushman & Wakefield
 2 Park Avenue
 New York, NY 10016

PROJECT:
 Restaurant Storefront
 Replacement at 2 Park Avenue
 New York, NY 10016

Slide 10 of 14



DIAZ ARCHITECTS, INC., PA
15 WEST 36TH STREET
10TH FLOOR
NEW YORK, N.Y. 10018
PHONE: (212) 730-2240
FAX: (212) 730-8611

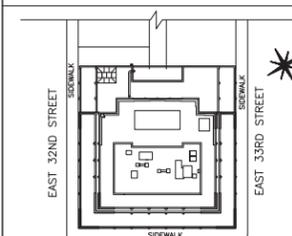

KEY PLAN
SCALE: N.T.S. AREA OF WORK


CLIENT:

Cushman & Wakefield
2 Park Avenue
New York, NY 10016


PROJECT:

Restaurant Storefront
Replacement at 2 Park Avenue
New York, NY 10016

Slide 11 of 14

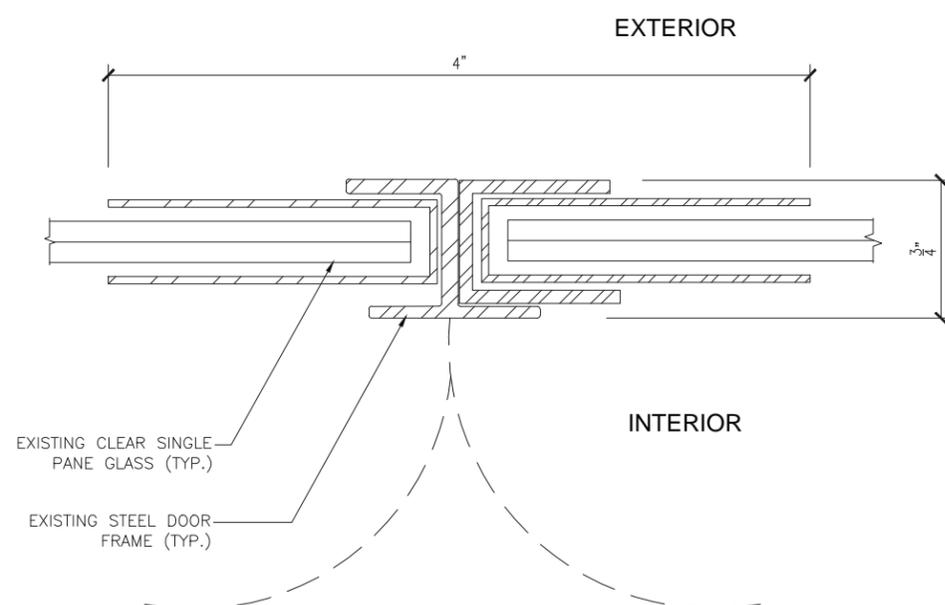


DETAIL A- HORIZONTAL SECTION AT EXISTING DOOR MEETING RAIL

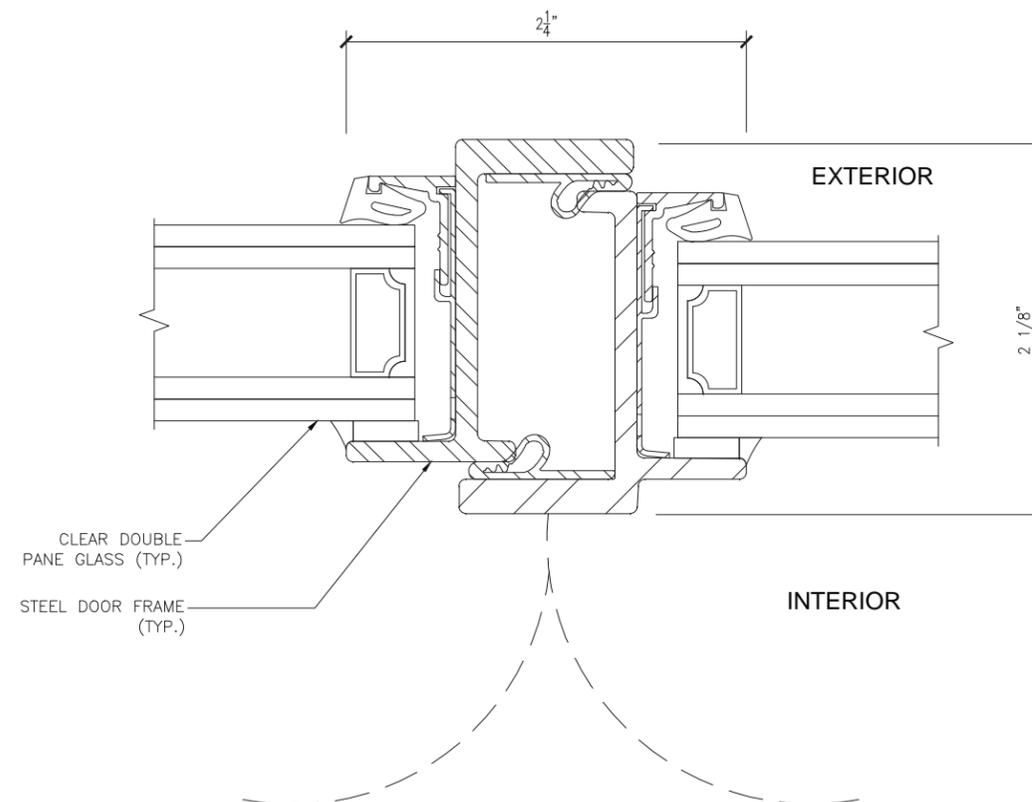


DETAIL A- HORIZONTAL SECTION AT PROPOSED DOOR MEETING RAIL




DIAZ ARCHITECTS, INC., PA
 15 WEST 36TH STREET
 10TH FLOOR
 NEW YORK, N.Y. 10018
 PHONE: (212) 730-2240
 FAX: (212) 730-8611

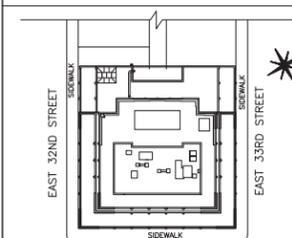

KEY PLAN
 SCALE: N.T.S. AREA OF WORK

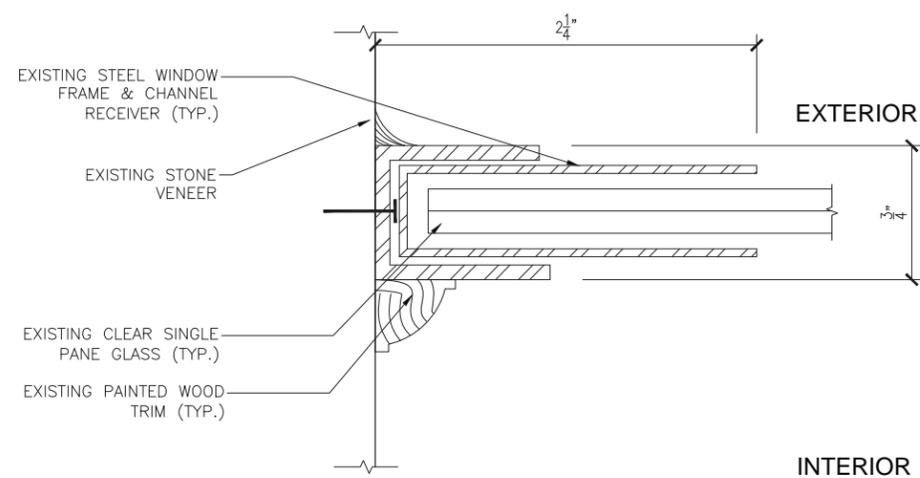

DETAIL B- HORIZONTAL SECTION AT EXISTING INFILL GLASS TO BUILDING

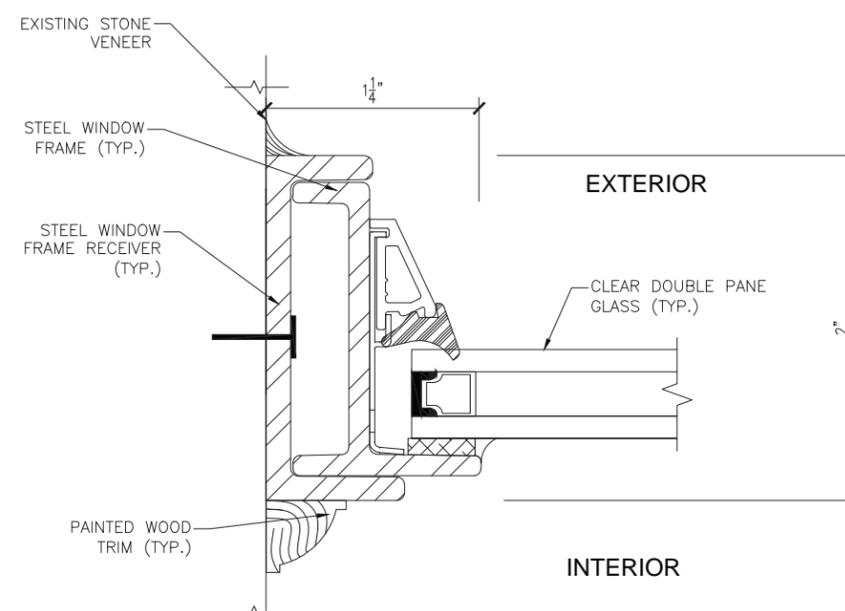


DETAIL B- HORIZONTAL SECTION AT PROPOSED INFILL GLASS TO BUILDING

CLIENT:
 Cushman & Wakefield
 2 Park Avenue
 New York, NY 10016

PROJECT:
 Restaurant Storefront
 Replacement at 2 Park Avenue
 New York, NY 10016



DIAZ ARCHITECTS, INC., PA
 15 WEST 36TH STREET
 10TH FLOOR
 NEW YORK, N.Y. 10018
 PHONE: (212) 730-2240
 FAX: (212) 730-8611

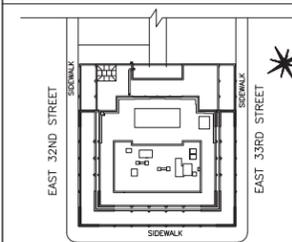


KEY PLAN
 SCALE: N.T.S. AREA OF WORK


CLIENT:
 Cushman & Wakefield
 2 Park Avenue
 New York, NY 10016

PROJECT:
 Restaurant Storefront
 Replacement at 2 Park Avenue
 New York, NY 10016

Slide 13 of 14

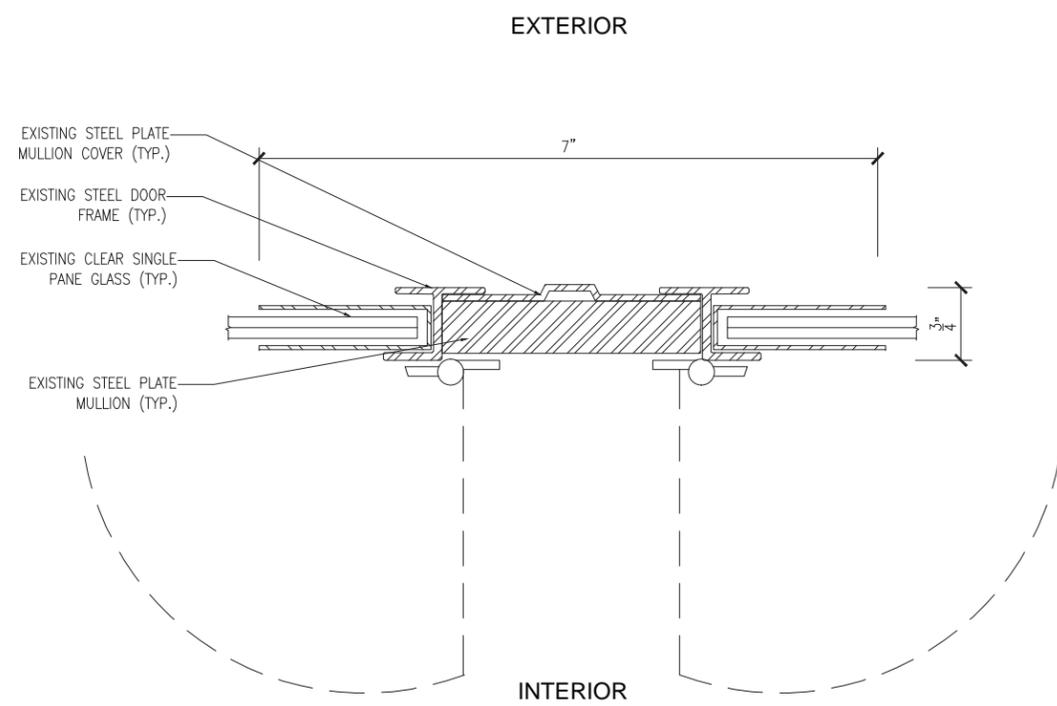


DETAIL C- HORIZONTAL SECTION AT EXISTING DIVIDING MULLION

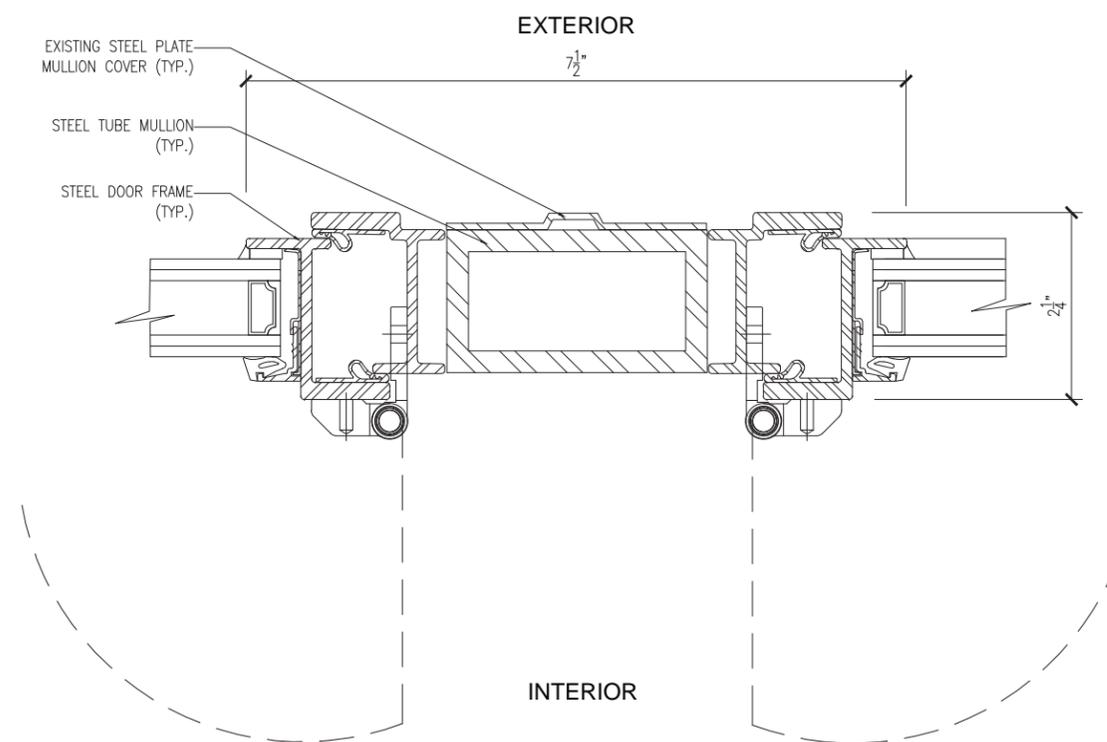

DETAIL C- HORIZONTAL SECTION AT PROPOSED DIVIDING MULLION



DIAZ ARCHITECTS, INC., PA
 15 WEST 36TH STREET
 10TH FLOOR
 NEW YORK, N.Y. 10018
 PHONE: (212) 730-2240
 FAX: (212) 730-8611

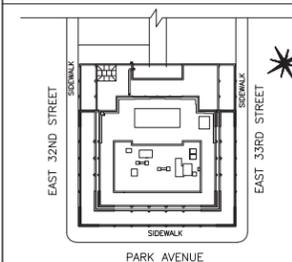


KEY PLAN
 SCALE: N.T.S. ▨ AREA OF WORK


CLIENT:
 Cushman & Wakefield
 2 Park Avenue
 New York, NY 10016

PROJECT:
 Restaurant Storefront
 Replacement at 2 Park Avenue
 New York, NY 10016

Slide 14 of 14

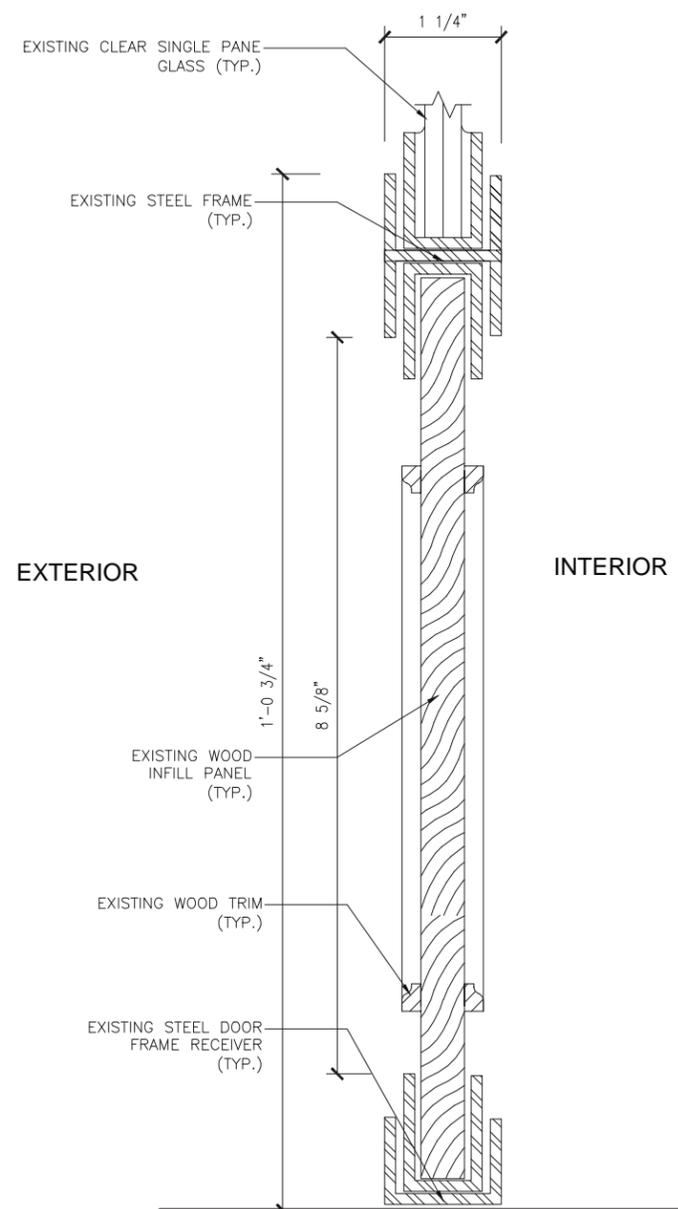

DETAIL D- VERTICAL SECTION AT EXISTING DOOR WOOD BASE PANEL

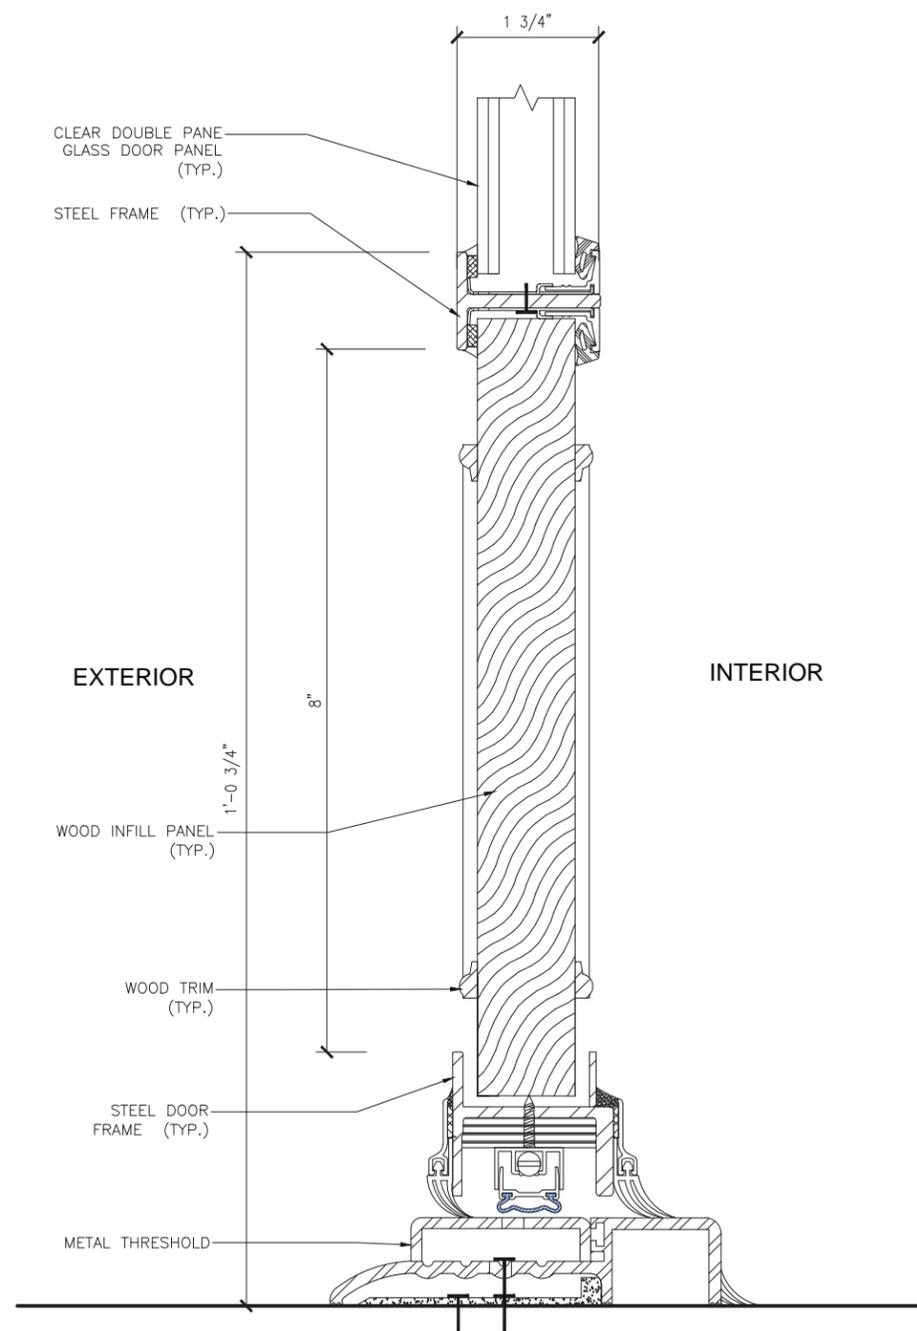

DETAIL D-VERTICAL SECTION AT PROPOSED DOOR WOOD BASE PANEL