

PROGRESS PRINTS
 DATES:
 06/17/15

A·J·S·A

ARTHUR JOHN SIKULA ASSOCIATES
 137 VARICK STREET STE 604
 NEW YORK NY 10013
 TEL 212 · 965 · 9559
 FAX 212 · 965 · 1818
architects

Arthur J. Sikula AIA
 NY LIC. No. 15620

PROPOSED GATE & FENCES FOR THE ROMAN CATHOLIC CHURCH OF ST. CECILIA

120 East 106th Street
 Block: 1633 Lot: 61
 New York, New York

ARCHDIOCESE OF NEWYORK


His Eminence Timothy Cardinal Dolan
Archbishop of New York
 Reverend Peter A. Mushi
Pastor

ISSUED

NO.		
1	NYC LPC	06/22/15
2	NYC LPC	08/05/15

NO. REVISIONS DATE

--	--	--

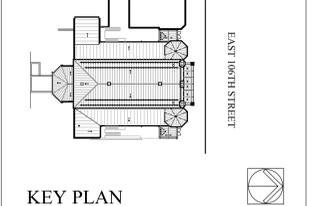

KEY PLAN

THESE DRAWINGS ARE AN INSTRUMENT OF SERVICE AND/OR THE PROPERTY OF THE ARCHITECT. THEY ARE REGISTERED WITH THE COPYRIGHT OFFICE, LIBRARY OF CONGRESS, WASHINGTON, DC 20559. INFRINGEMENTS WILL BE PROSECUTED.

© 2015 ARTHUR JOHN SIKULA ASSOCIATES, P.A.


PROPOSED PARTIAL GATE PLAN & ELEVATION

SCALE: 1/4"=1'-0" OR AS NOTED


PROJECT NO. S-1203-01 DRAWING NO. 05 OF 09

DATE: 06/22/15

A-100.00

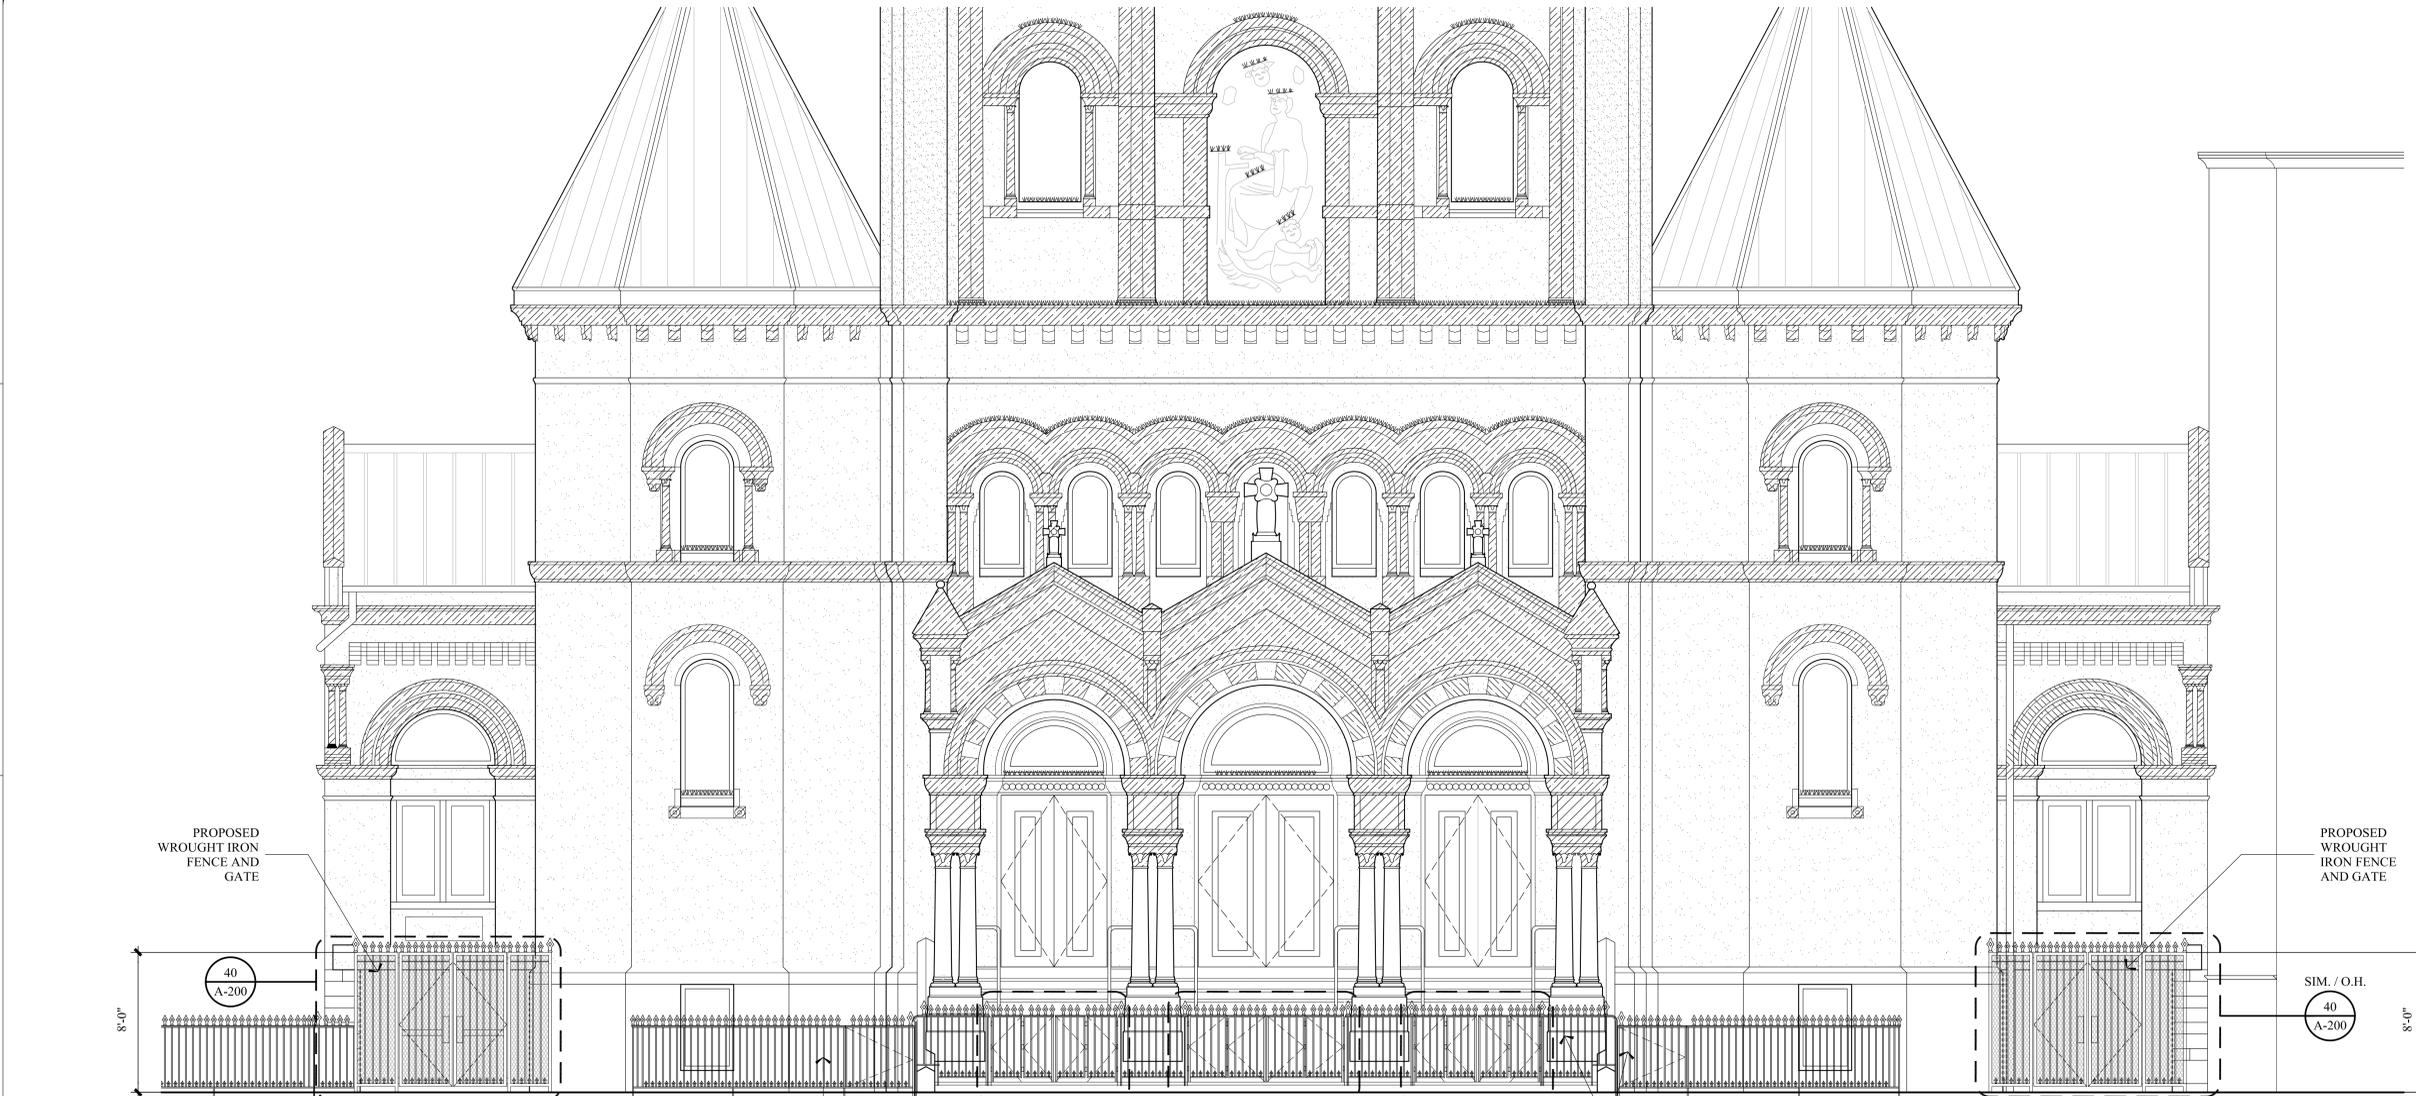

38 Partial Proposed North Elevation
 1/4"=1'-0"

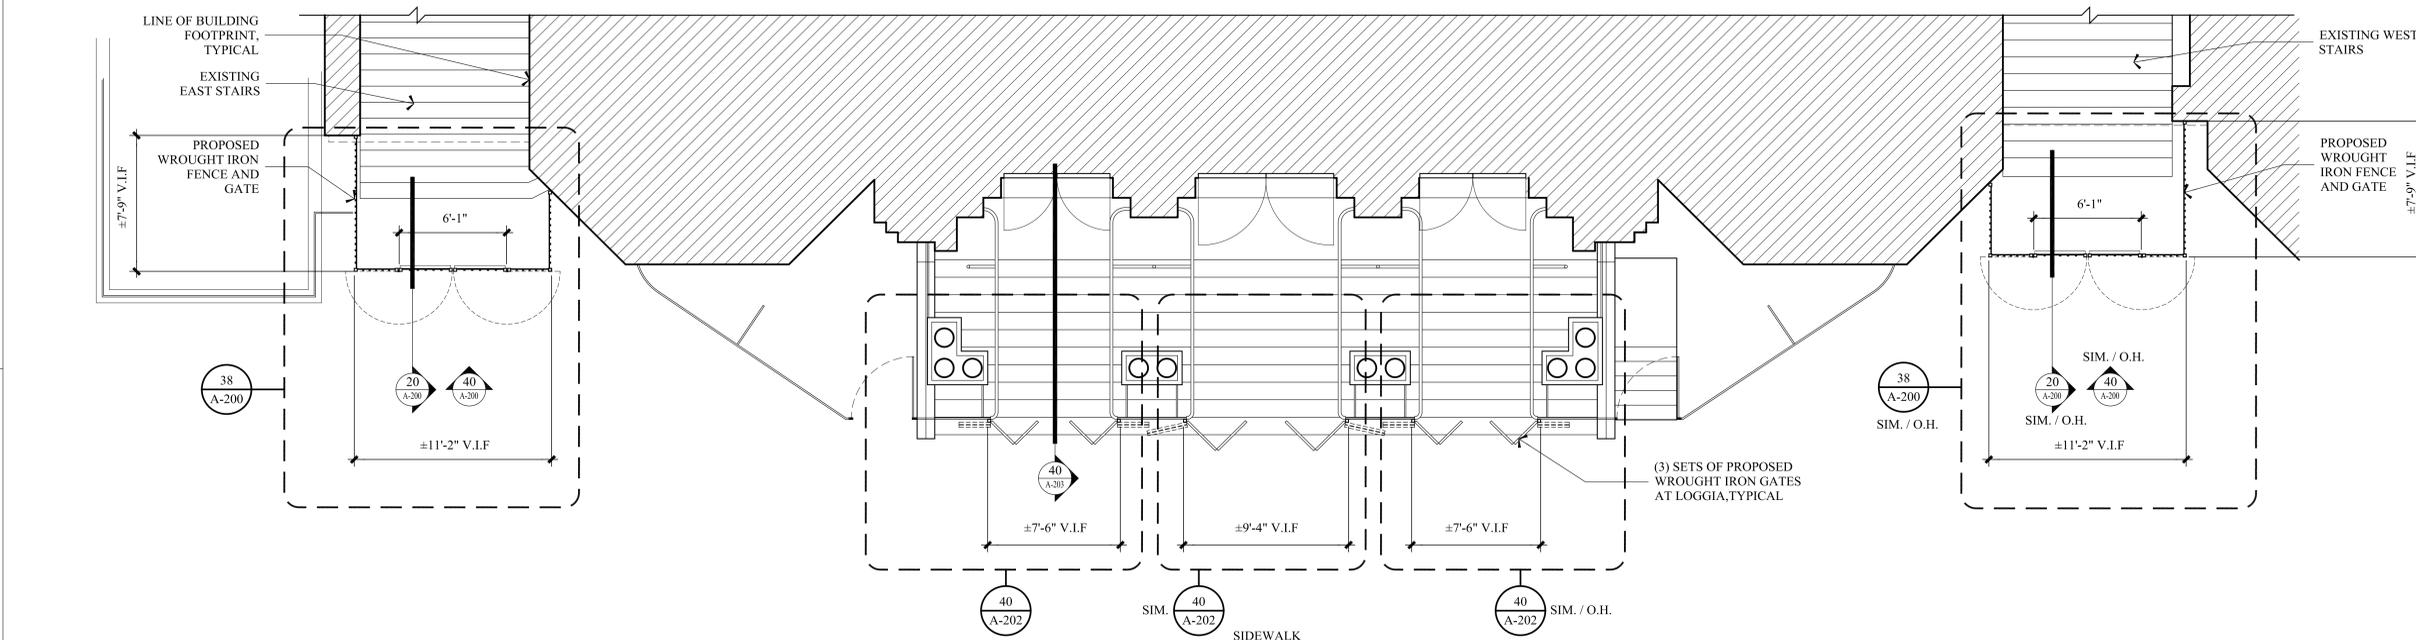

40 Partial Proposed Plan
 1/4" = 1'-0"

E 106 STREET



