

Proposed Mitigation Between the Service Road and  
28th Ave on Ulmer Street


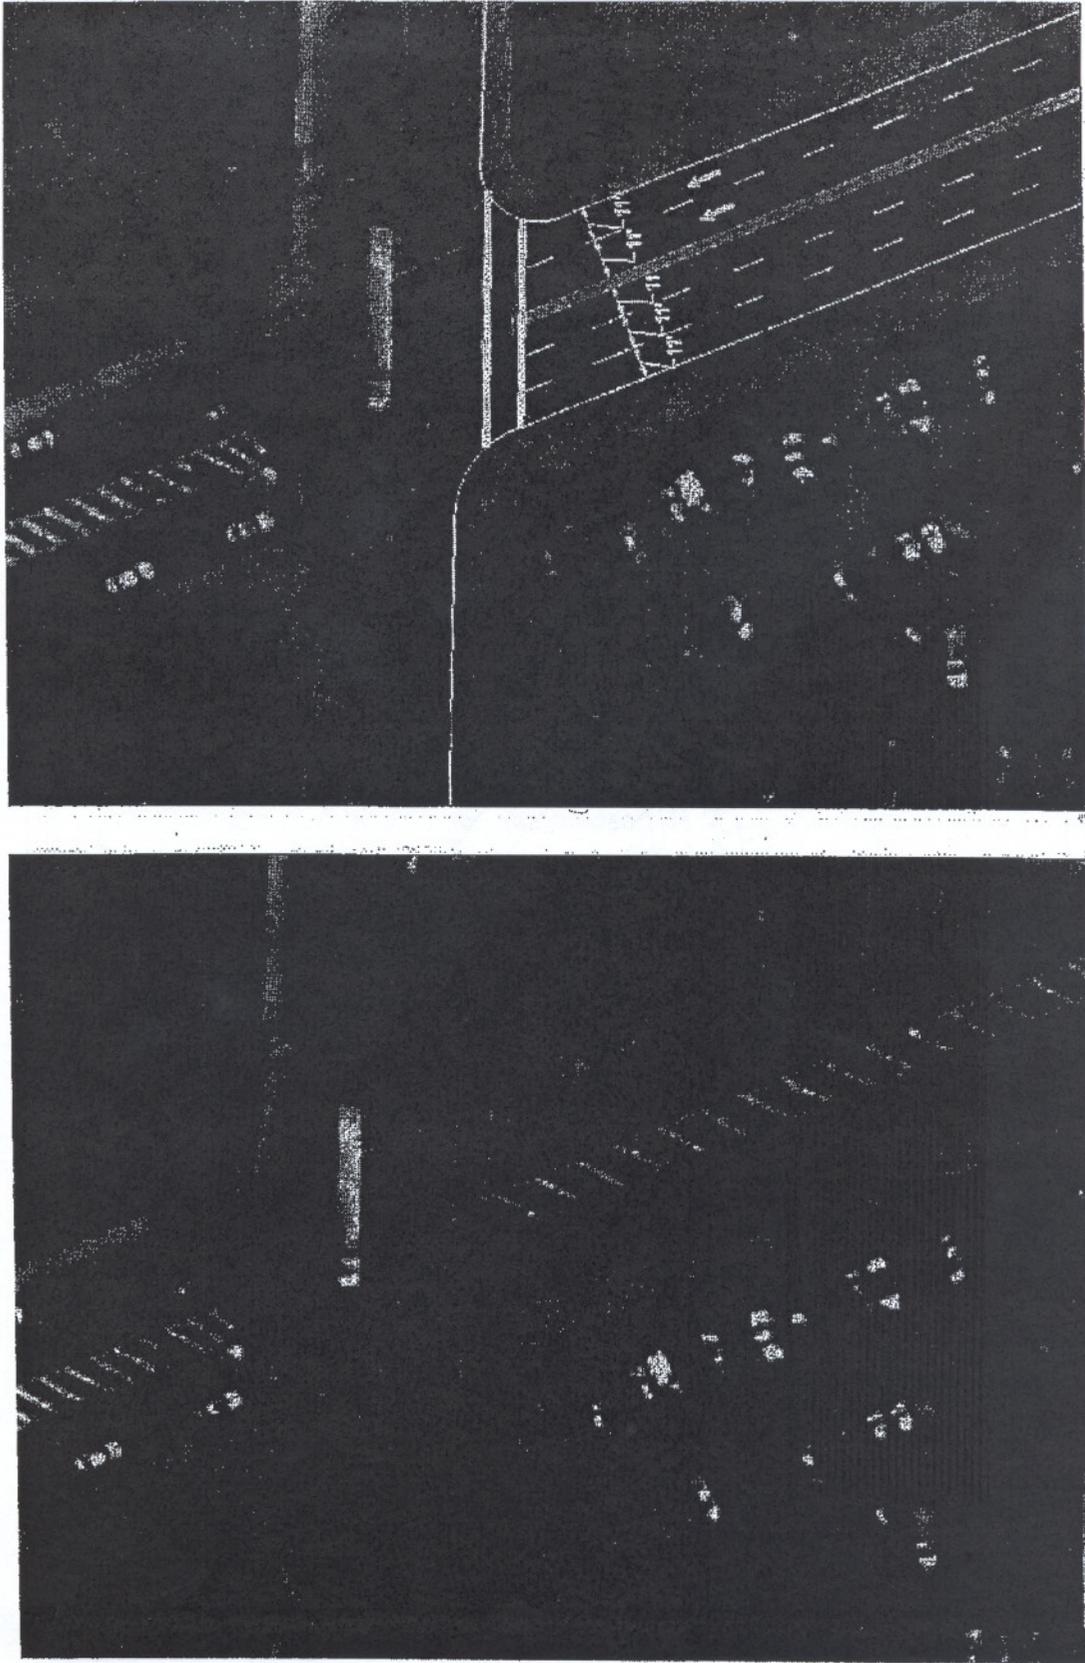


FIGURE 5

SE-809

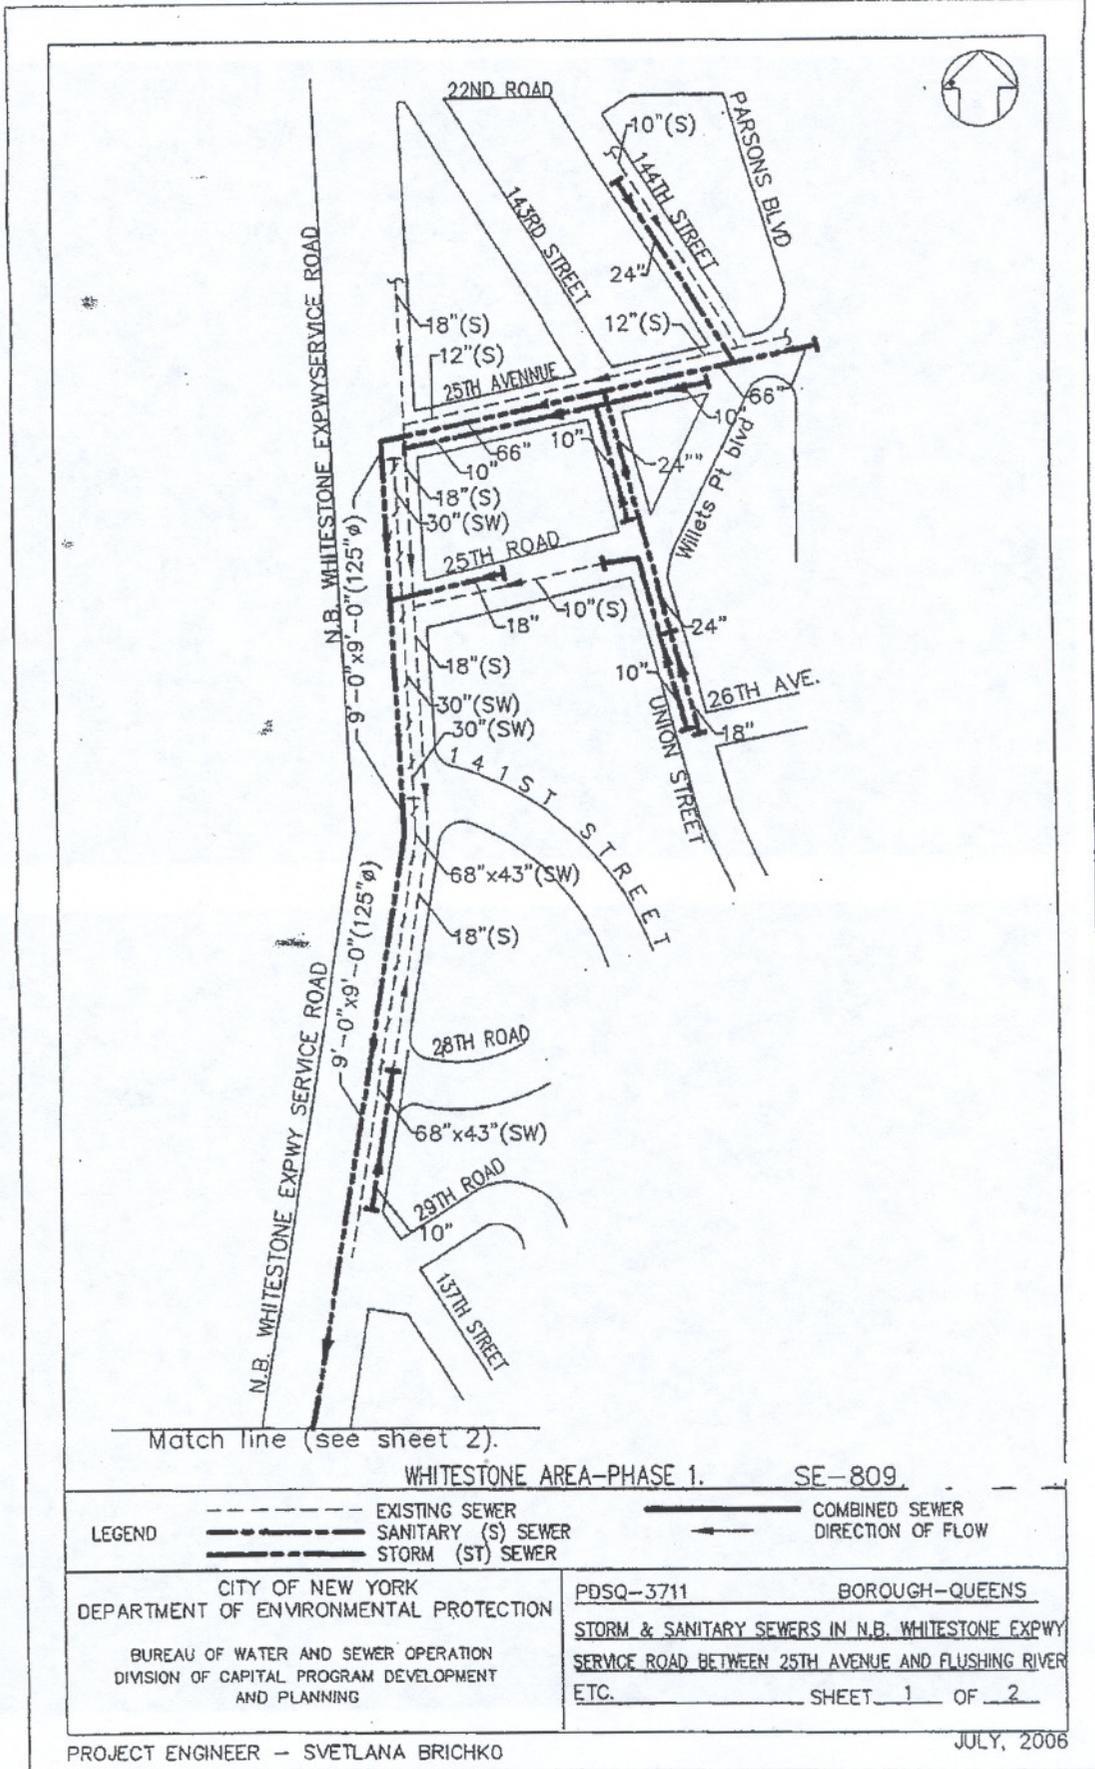

Match line (see sheet 2).

WHITESTONE AREA-PHASE 1. SE-809

LEGEND	--- EXISTING SEWER	— COMBINED SEWER
	— SANITARY (S) SEWER	← DIRECTION OF FLOW
	— STORM (ST) SEWER	
CITY OF NEW YORK DEPARTMENT OF ENVIRONMENTAL PROTECTION		PDSQ-3711      BOROUGH-QUEENS
BUREAU OF WATER AND SEWER OPERATION DIVISION OF CAPITAL PROGRAM DEVELOPMENT AND PLANNING		STORM & SANITARY SEWERS IN N.B. WHITESTONE EXPWY SERVICE ROAD BETWEEN 25TH AVENUE AND FLUSHING RIVER ETC.      SHEET 1 OF 2

PROJECT ENGINEER - SVETLANA BRICHKO

JULY, 2006

FIGURE 6

SE-809


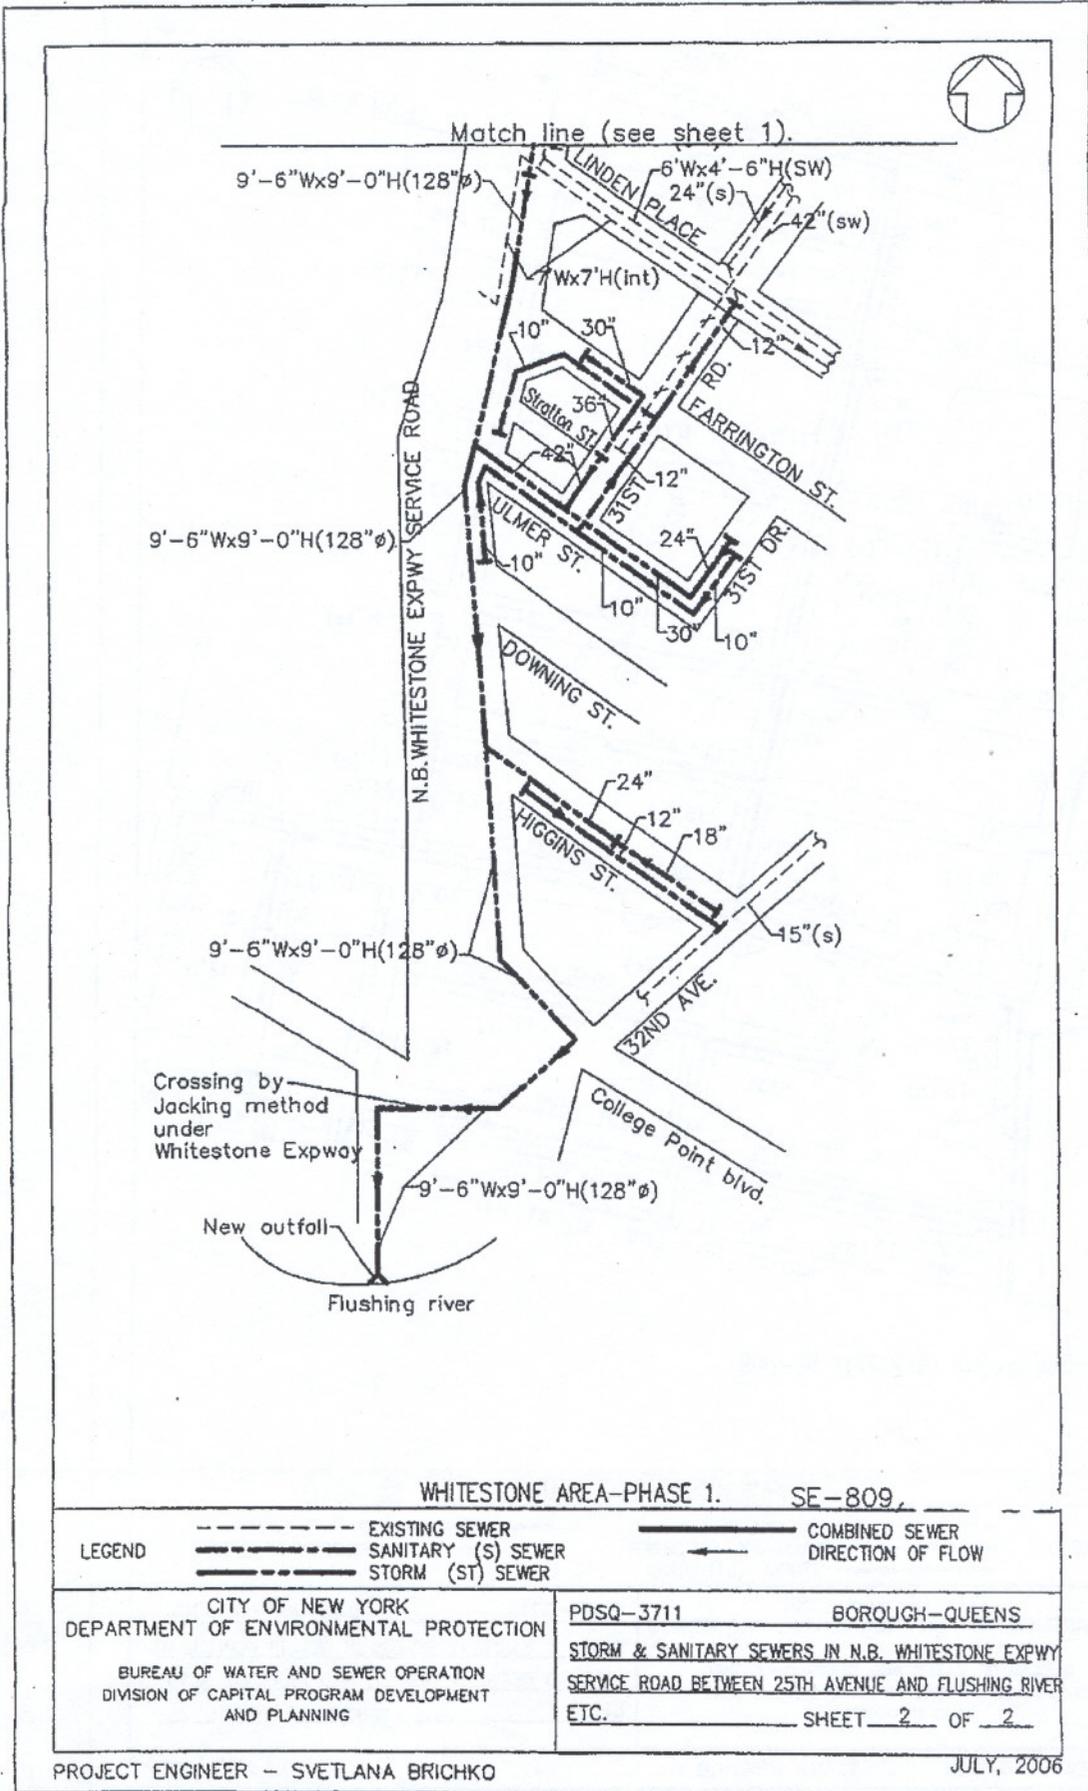


FIGURE 7

SE-810

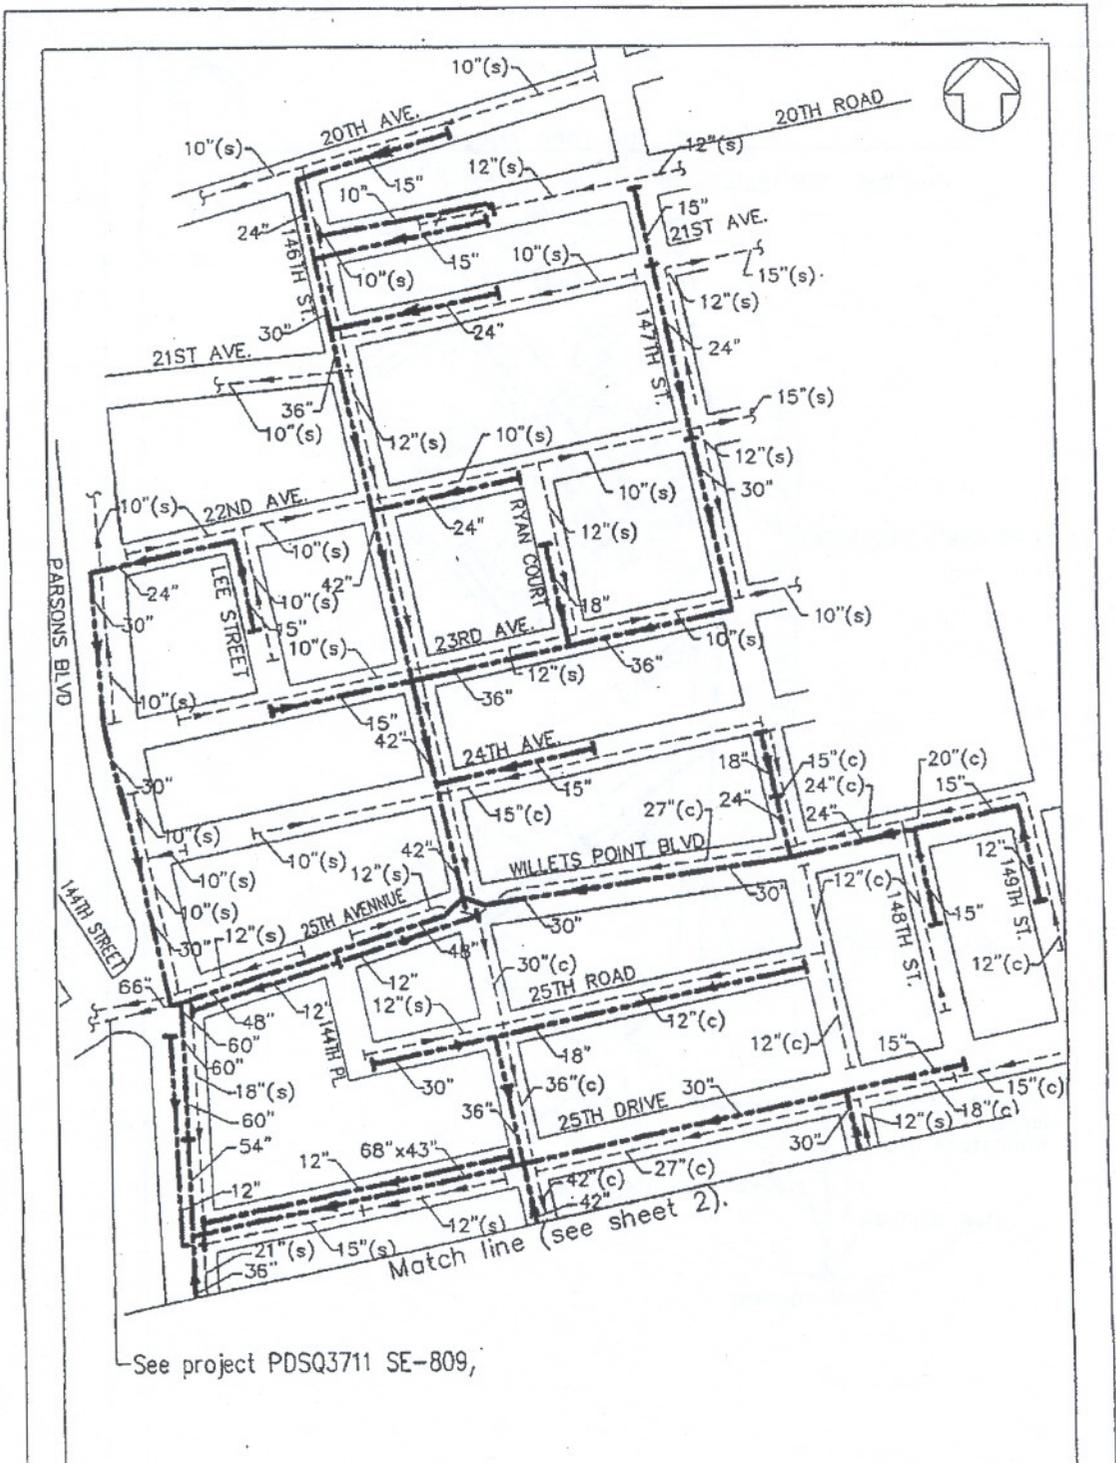

See project PDSQ3711 SE-809,

<p>WHITESTONE AREA-PHASE 2. SE-810</p>	
<p><b>LEGEND</b></p> <p>--- EXISTING SEWER</p> <p>— SANITARY (S) SEWER</p> <p>--- STORM (ST) SEWER</p>	<p>— COMBINED SEWER</p> <p>← DIRECTION OF FLOW</p>
<p>CITY OF NEW YORK DEPARTMENT OF ENVIRONMENTAL PROTECTION</p> <p>BUREAU OF WATER AND SEWER OPERATION DIVISION OF CAPITAL PROGRAM DEVELOPMENT AND PLANNING</p>	<p>PDSQ-3712      BOROUGH-QUEENS</p> <p>STORM &amp; SANITARY SEWERS IN WILLETS POINT BLVD (25AVE.) BETWEEN 149 ST. AND PARSONS BLVD ETC.</p> <p>SHEET 1 OF 2</p>

PROJECT ENGINEER - SVETLANA BRICHKO

JULY, 2006

FIGURE 8

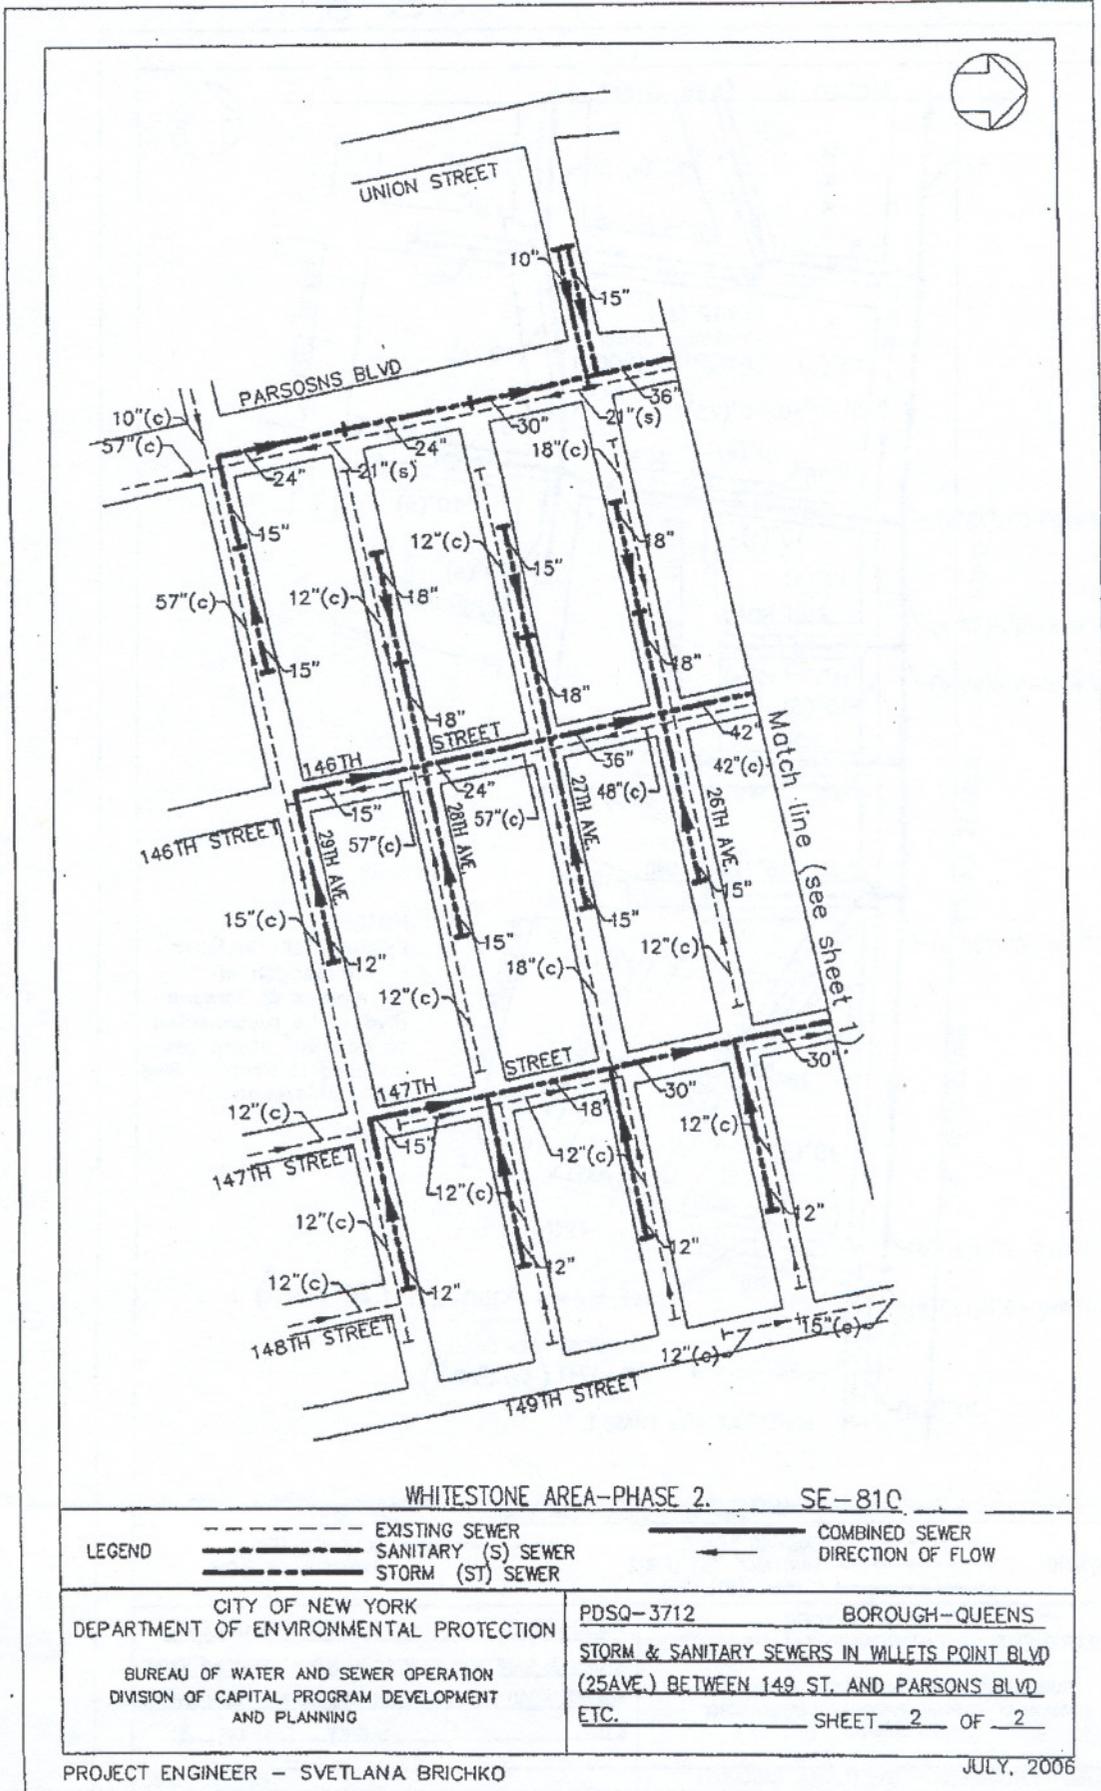


FIGURE 9