

THE OLD REBORN

1145 BROADWAY
NEW YORK, NY 10001

LPC # 17-7008




HISTORIC PHOTO - 1940



EXISTING CONDITIONS



PROPOSED

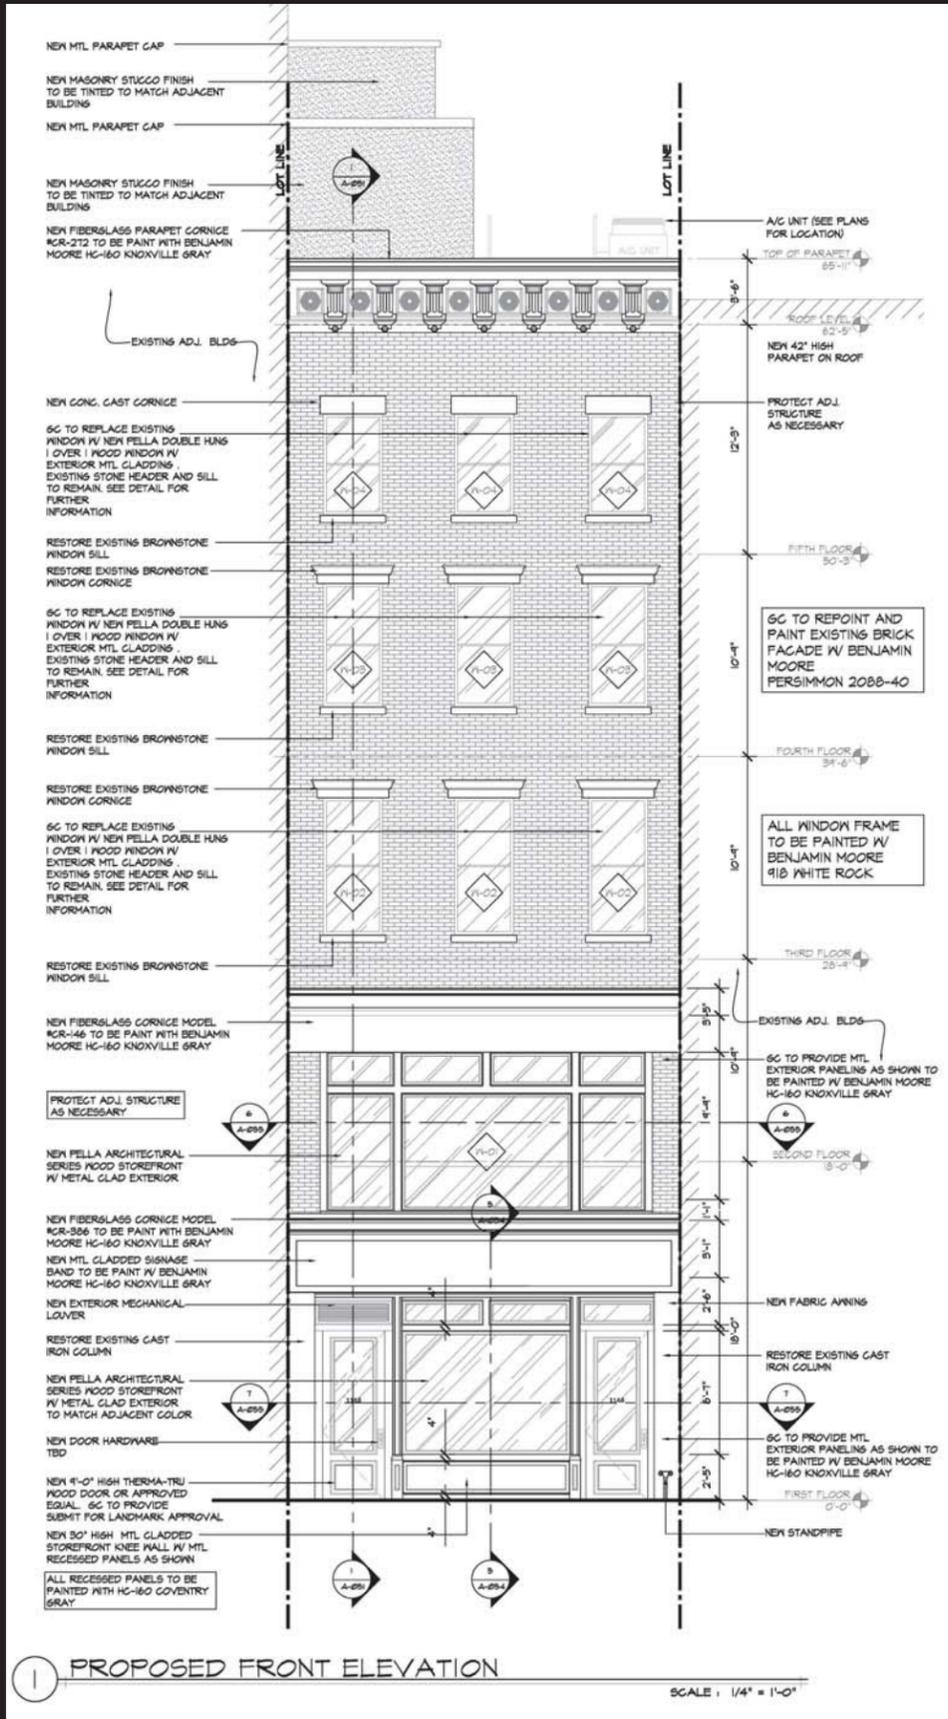

BJ 2088-40 PERSIMMON	HC-160 KNOXVILLE GRAY	HC-169 COVENTRY GRAY



3 STAIRCASE BULKHEAD




4 STAIRCASE BULKHEAD



5 ELEVATOR BULKHEAD




6 PROPOSED BULKHEAD

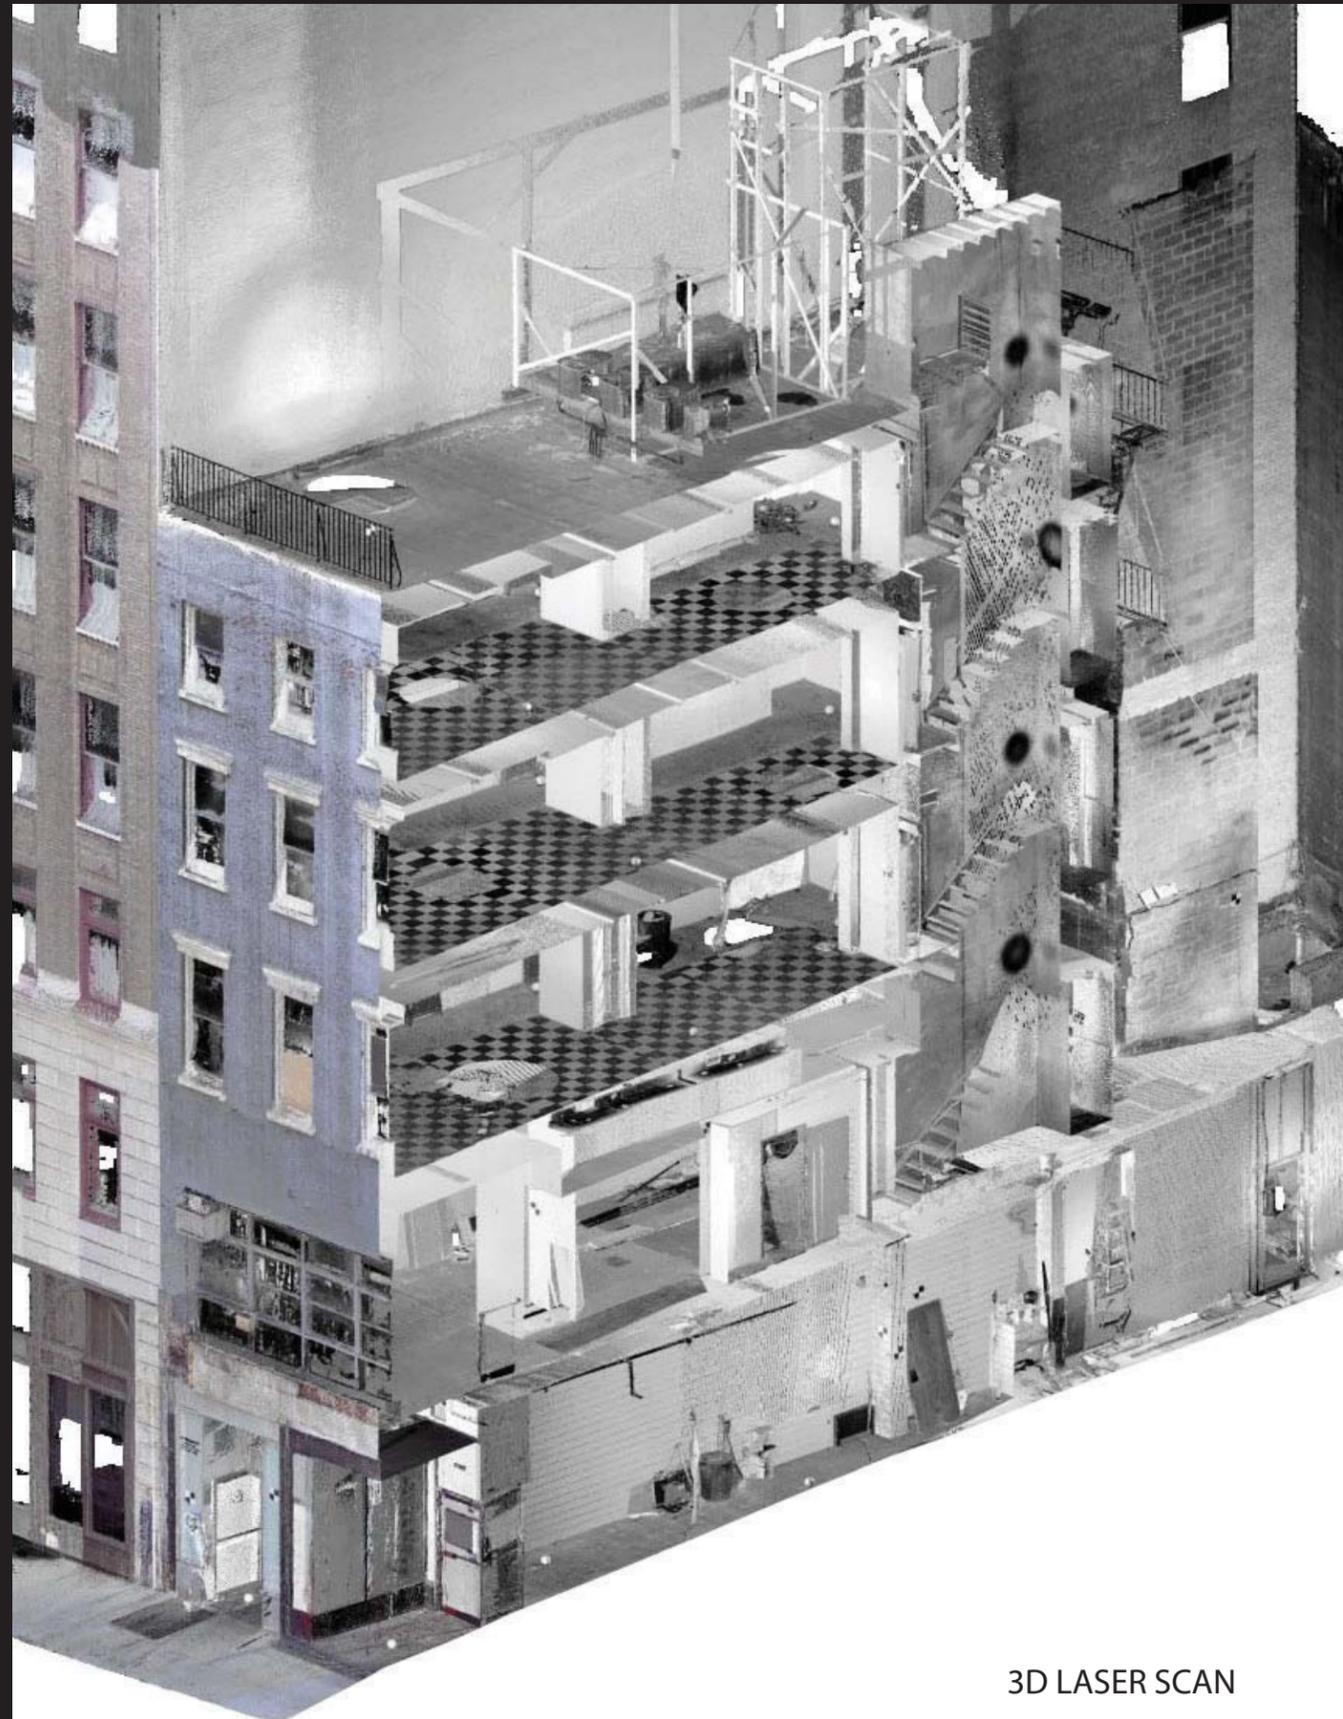


3D LASER SCAN




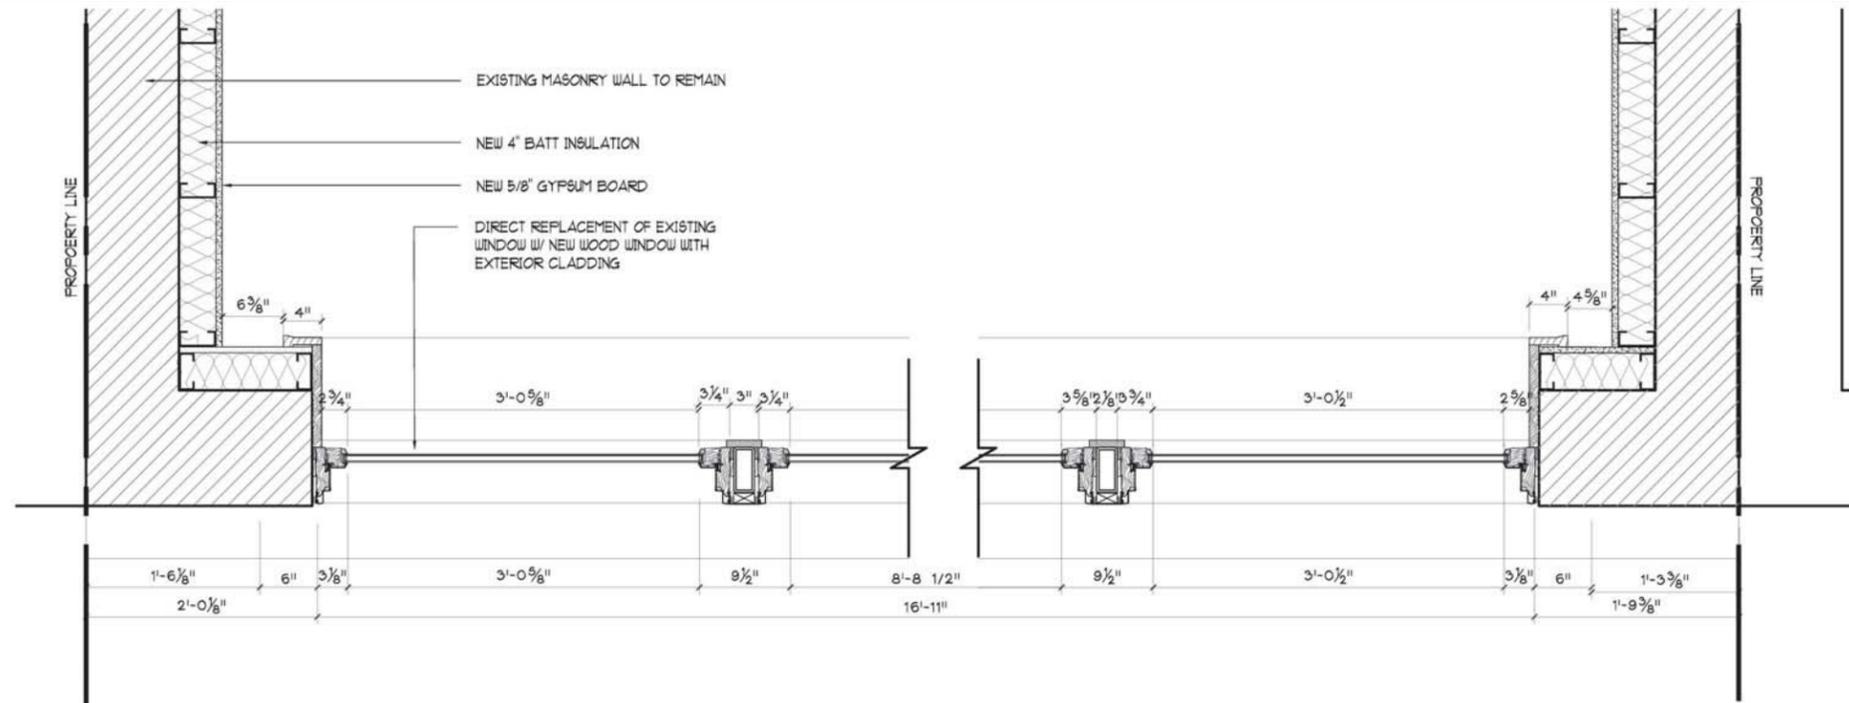


6 1ST FLR WINDOW DETAIL PLAN SECTION (CUT THRU @4'-0" AFF)
 SCALE: 1/2" = 1'-0"

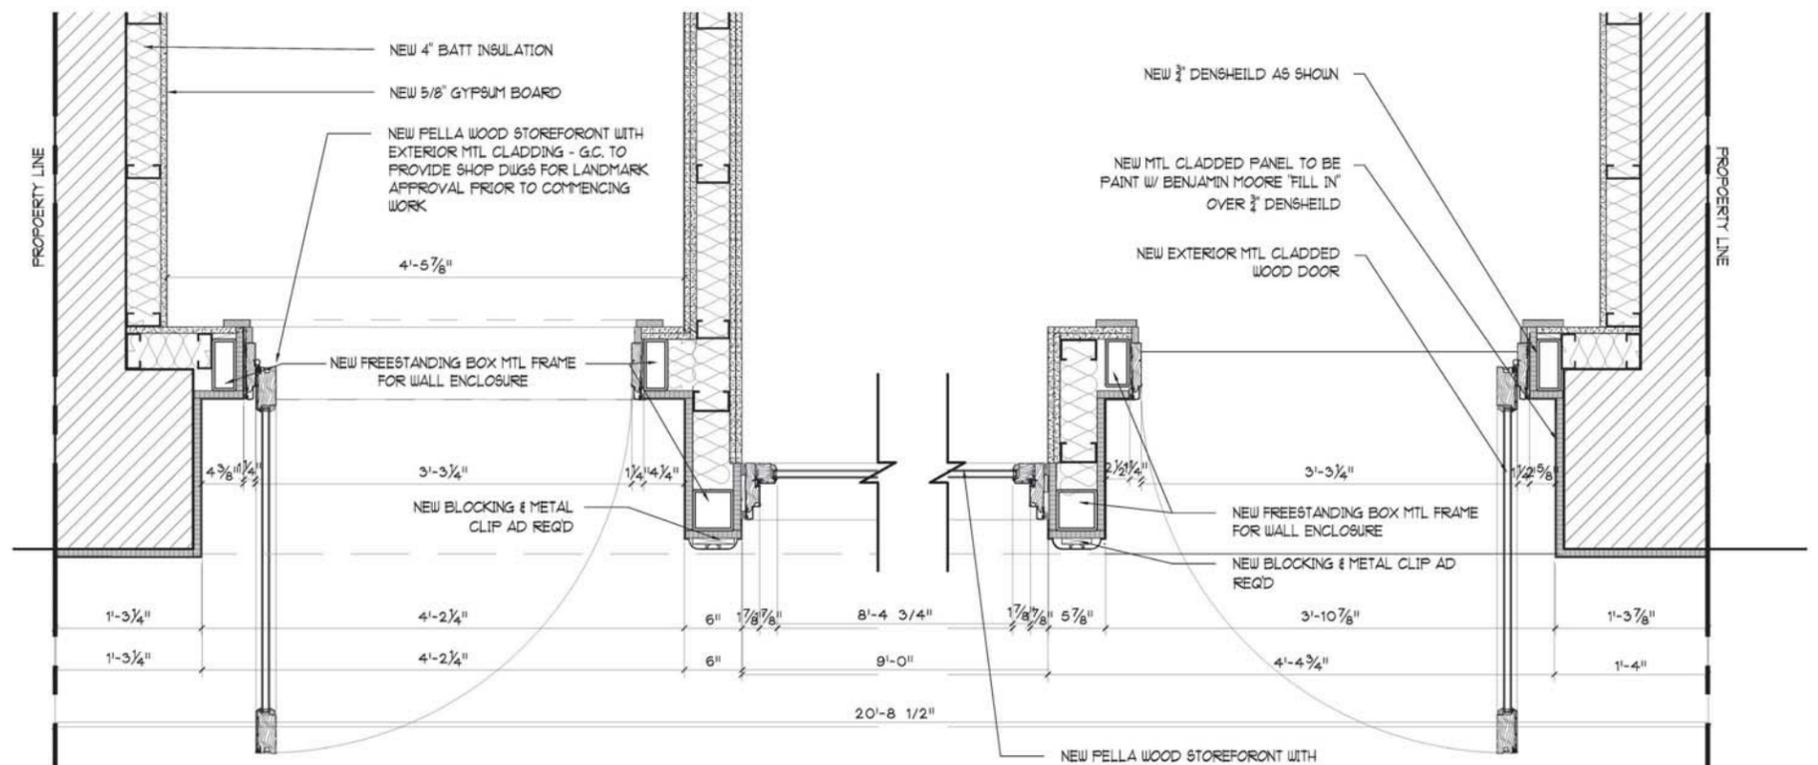

7 STOREFRONT DETAIL PLAN SECTION (CUT THRU @5'-2" AFF)
 SCALE: 1/2" = 1'-0"

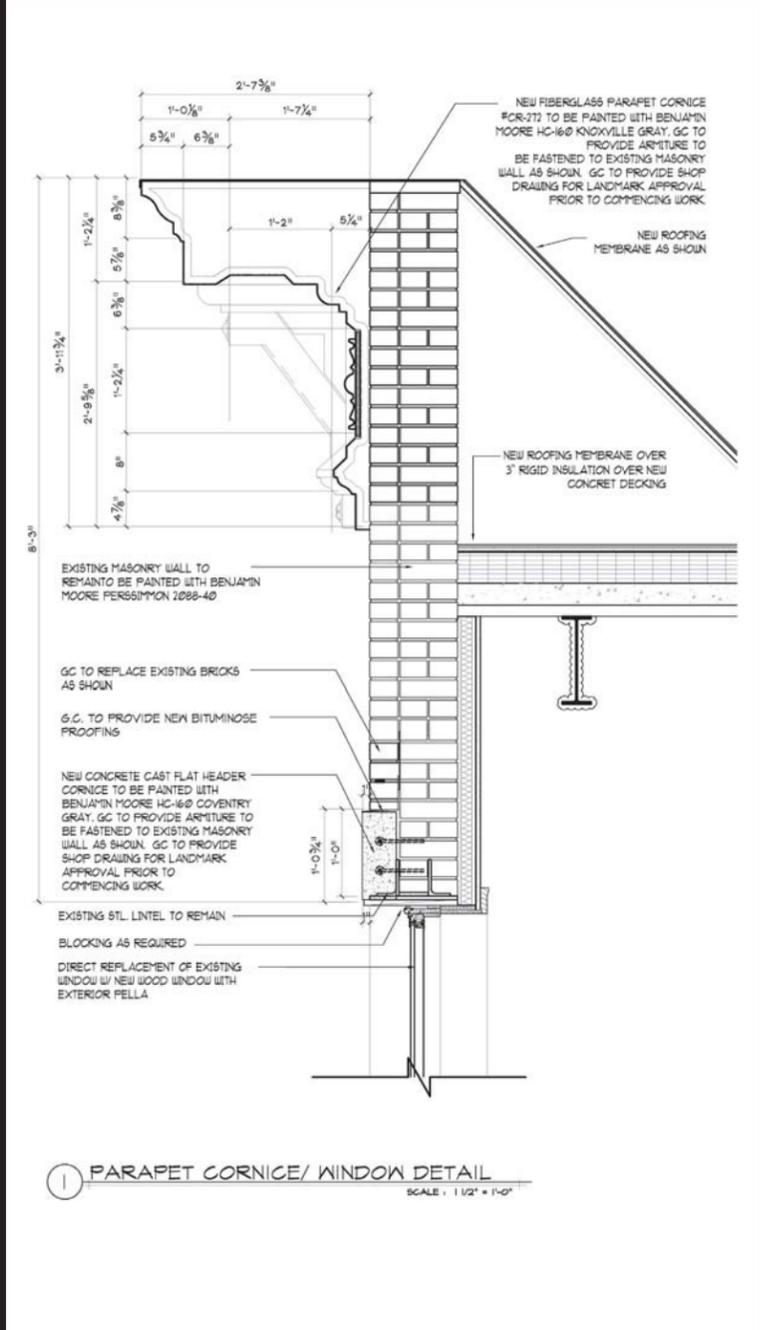

1 PARAPET CORNICE/ WINDOW DETAIL
SCALE: 1/2" = 1'-0"

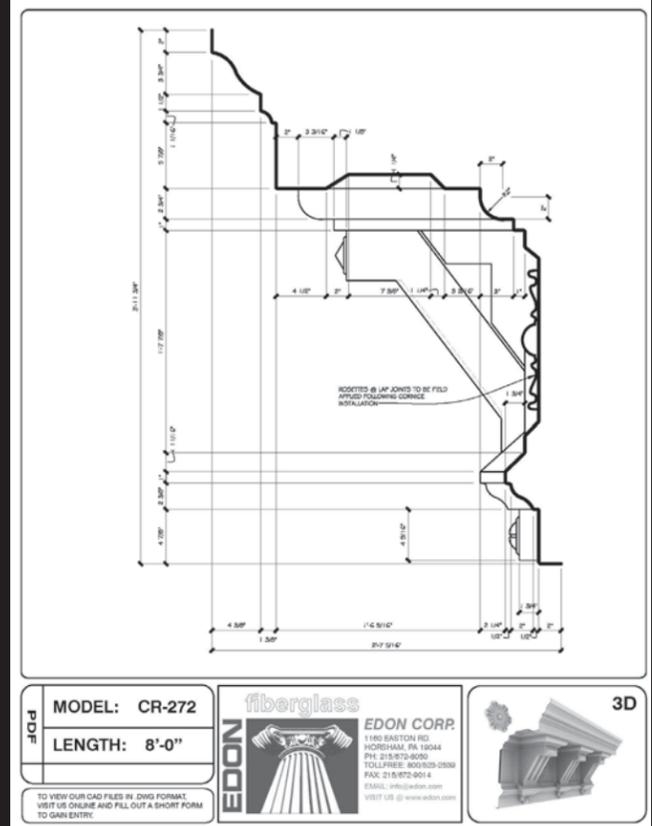


MODEL: CR-272
LENGTH: 8'-0"

fiberglass
EDON CORP.
1180 EASTON RD.
HORSHAM, PA 19044
PH: 215-872-8000
TOLLFREE: 800-525-0550
FAX: 215-872-8014
EMAIL: info@edon.com
VISIT US @ www.edon.com

3D

TO VIEW OUR CAD FILES IN DWG FORMAT, VISIT US ONLINE AND FILL OUT A SHORT FORM TO GAIN ENTRY.

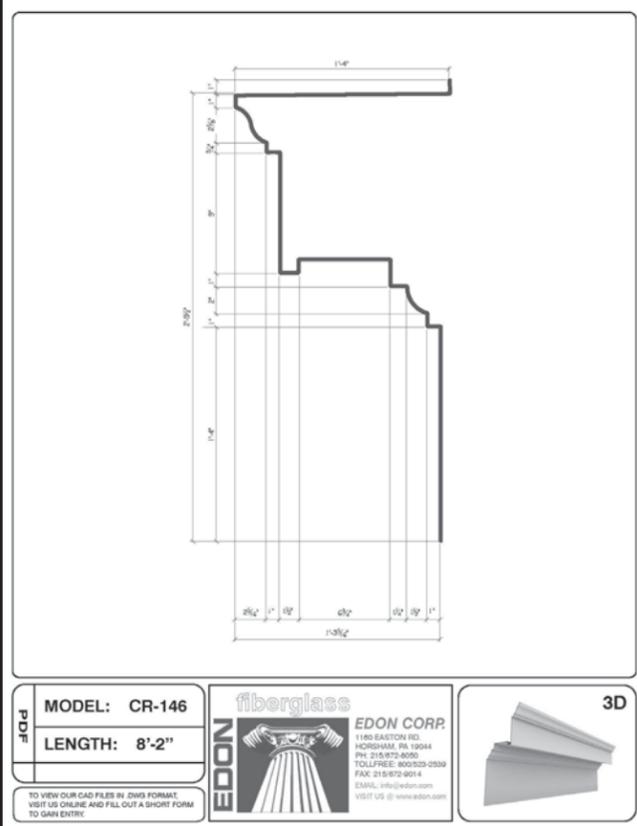


MODEL: CR-146
LENGTH: 8'-2"


fiberglass
EDON CORP.
1180 EASTON RD.
HORSHAM, PA 19044
PH: 215-872-8000
TOLLFREE: 800-525-0550
FAX: 215-872-8014
EMAIL: info@edon.com
VISIT US @ www.edon.com

3D


TO VIEW OUR CAD FILES IN DWG FORMAT, VISIT US ONLINE AND FILL OUT A SHORT FORM TO GAIN ENTRY.

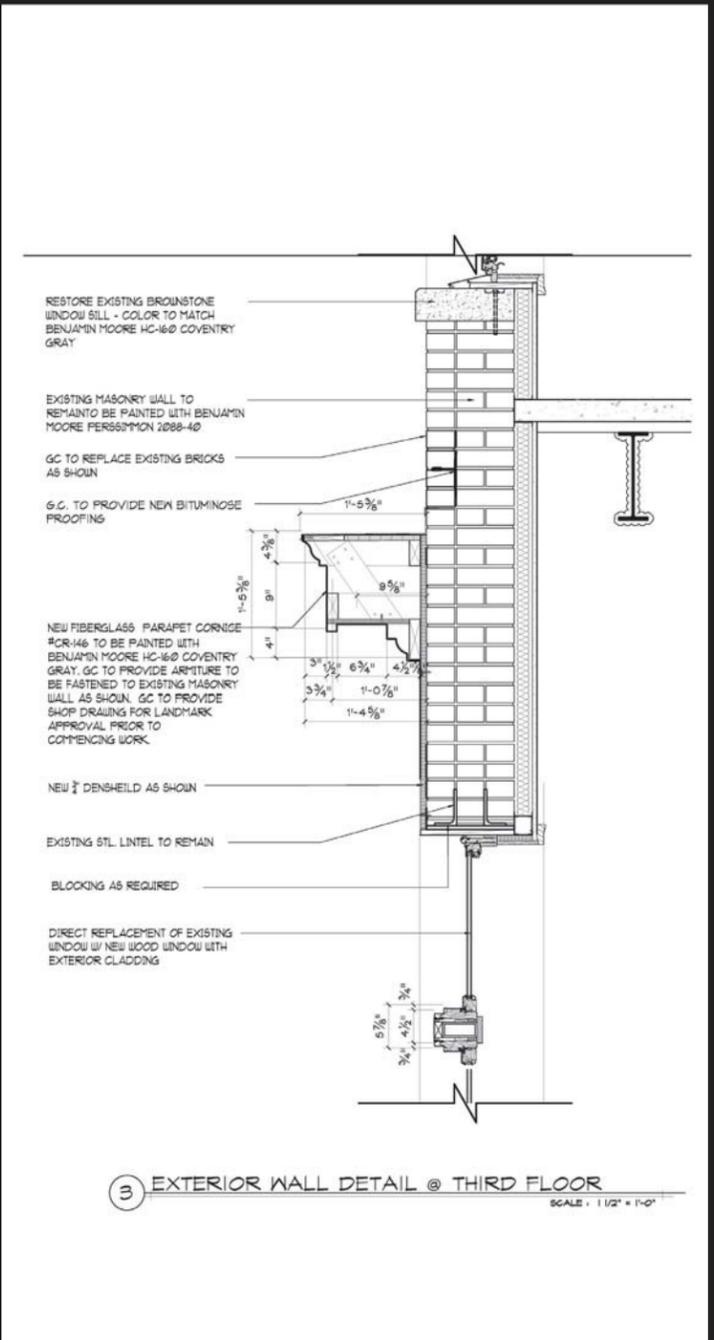

3 EXTERIOR WALL DETAIL @ THIRD FLOOR
SCALE: 1/2" = 1'-0"

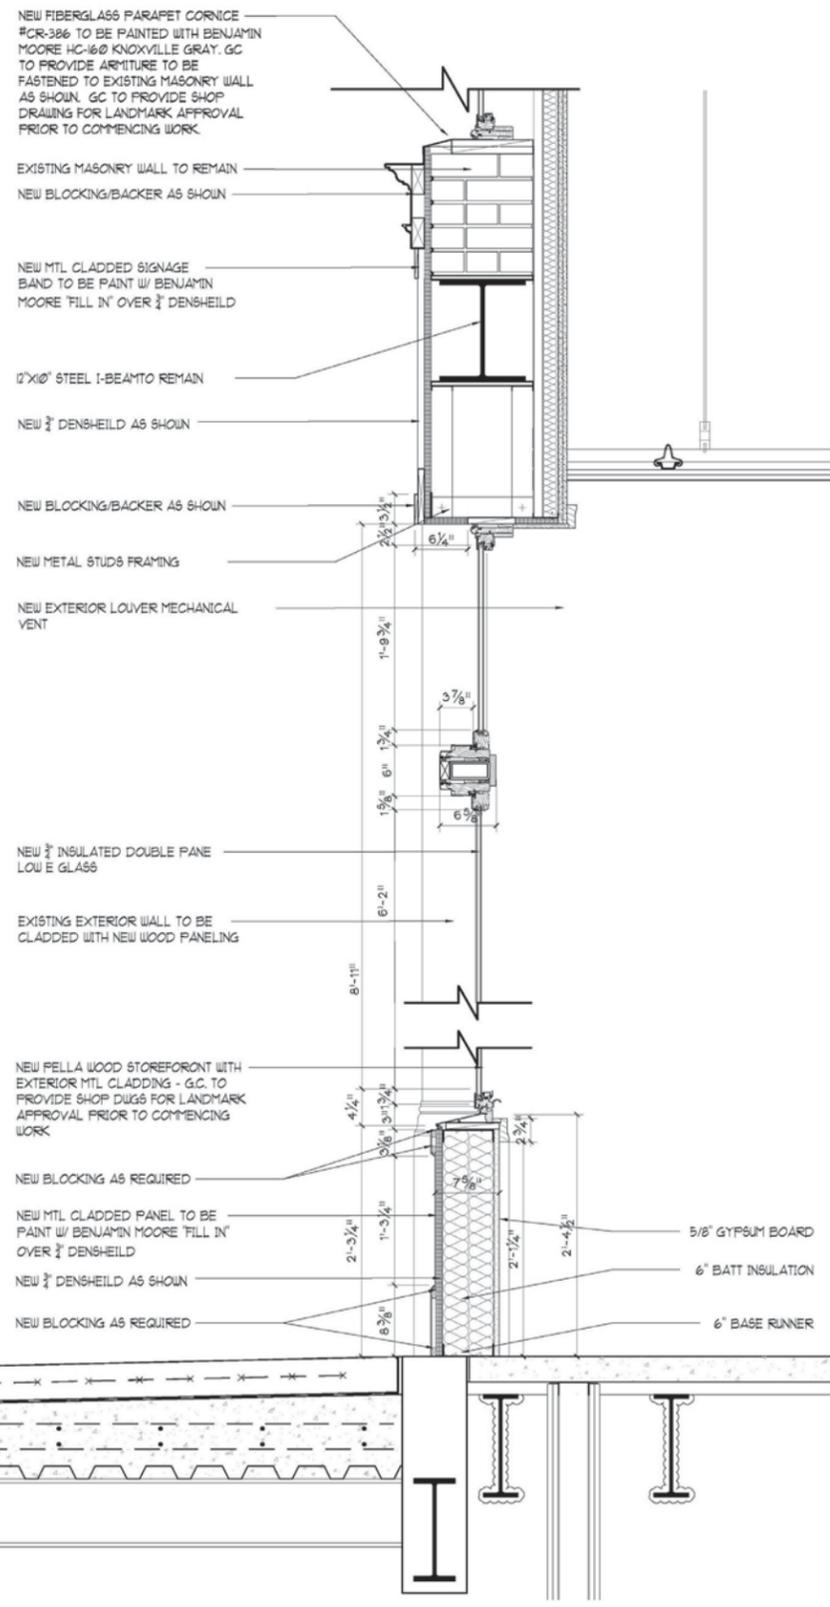

5 EXTERIOR STOREFRONT @ FIRST FLOOR
SCALE: 1/2" = 1'-0"

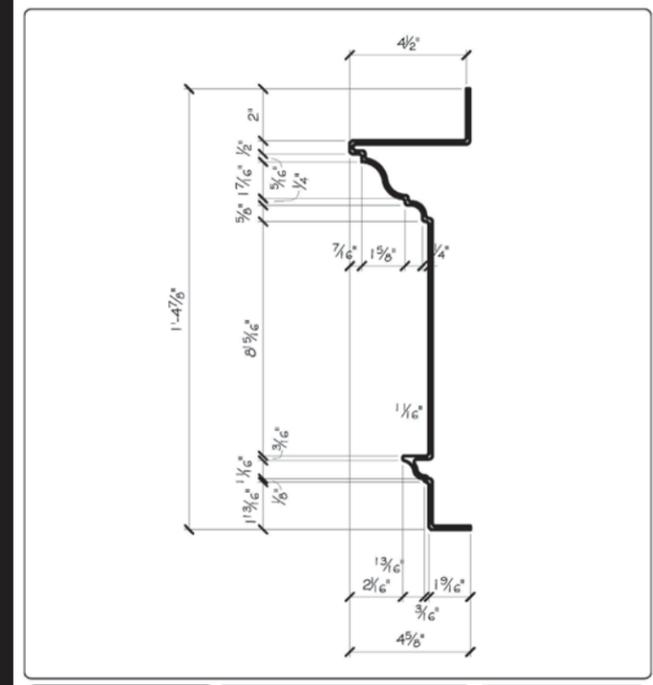

#386	MODEL: CR-386	 	
	LENGTH: 8'-0"		
<small>TO VIEW OUR CAD FILES IN DWG FORMAT, VISIT US ONLINE AND FILL OUT A SHORT FORM TO GAIN ENTRY.</small>		<small>EDON CORP. 1180 EASTON RD. HORSHAM, PA 19044 PH: 215-872-8000 TOLLFREE: 800-929-2539 FAX: 215-872-8014 EMAIL: info@edon.com VISIT US @ www.edon.com</small>	

