


# 666 BROADWAY | SIGNAGE (#16-5794)

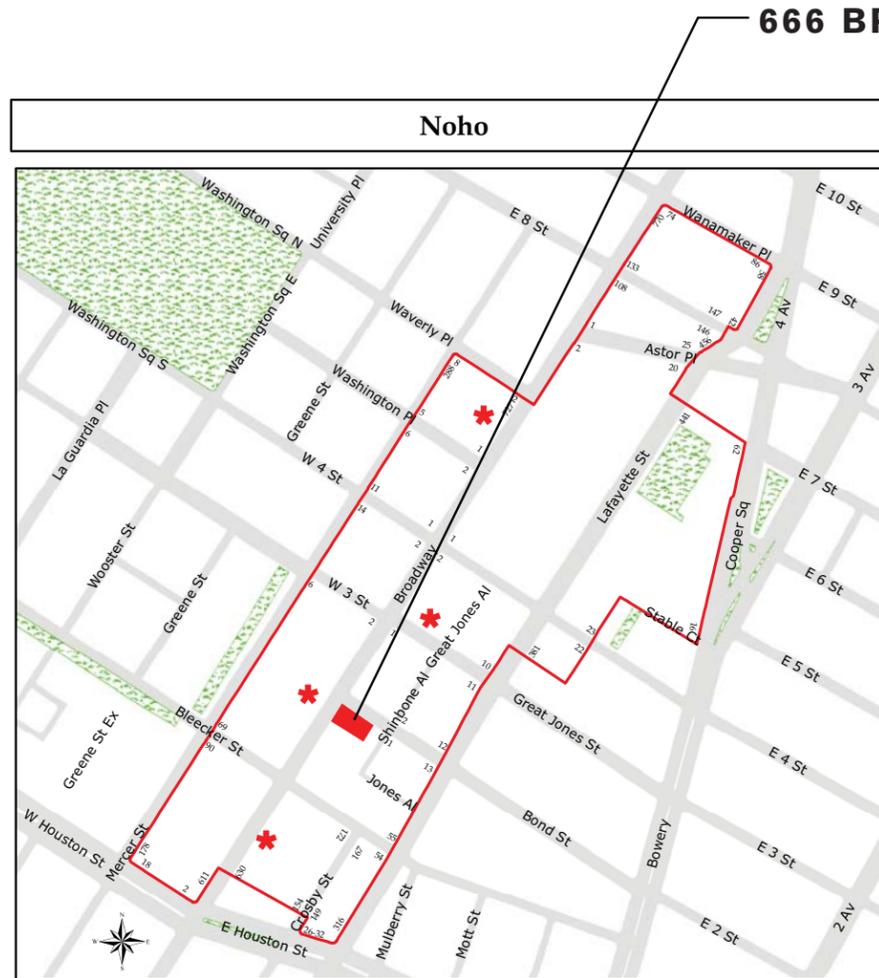


Noho  
Historic District  
Manhattan  
Designated: June 29, 1999

Historic District Boundaries



**DOB TAX MAP**

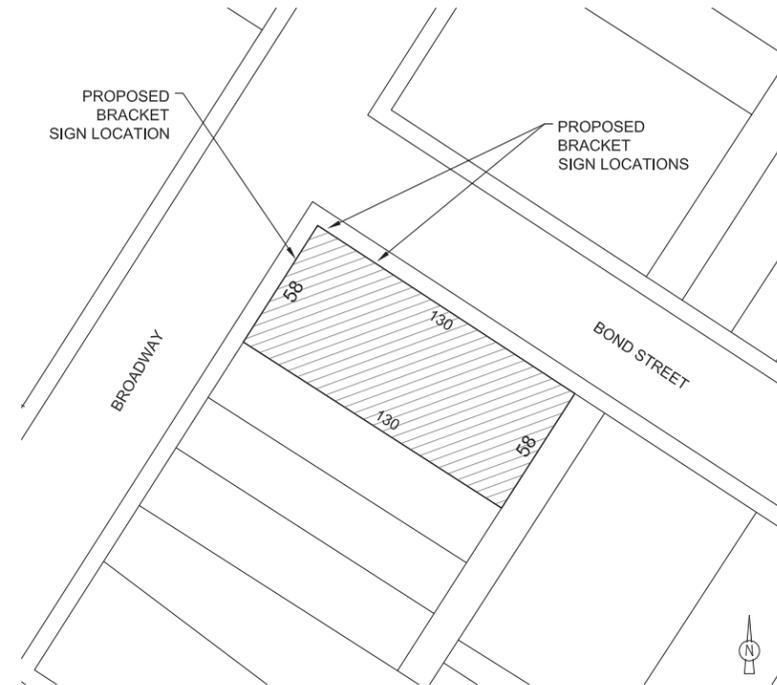

**ADDRESS** 666 BROADWAY  
NEW YORK, NY 10012

**BIN** 1008455  
**MAP** MI-5B  
**LOT** 7501  
**BLOCK** 529  
**DISTRICT** NOHO  
**CB** MANHATTAN CB 2

**LPC DESIGNATION MAP**  
NOHO HISTORIC DISTRICT

\* SEE IMAGES NEXT SHEET

ARCHITECT:  
**caseworks**  
architect, PLLC  
80 5th Avenue, Suite 1201  
New York, NY 10011  
t: 212 594 9112  
f: 212 695 5767

PROJECT NAME:  
666 BROADWAY SIGNAGE  
666 Broadway,  
New York, NY 10012

PROJECT #: 1406-06  
DATE: 05.12.15  
SCALE: AS NOTED  
DRAWING SHEET NO:

**SG-001.00**

Copyright © 2015 by caseworks architect, PLLC  
All rights reserved

# 666 BROADWAY | SIGNAGE (#16-5794)



**628 BROADWAY**  
SUNBRELLA SIGNS



**659 BROADWAY**  
BRACKET SIGNS MOUNTED  
TO 1ST FLR MASONRY PIERS



**721 BROADWAY**  
BRACKET SIGN MOUNTED  
TO 1ST FLR MASONRY PIER



**2 GREAT JONES STREET**  
BRACKET SIGN MOUNTED  
TO 1ST FLR MASONRY PIER

ARCHITECT:  
**caseworks**  
architect, PLLC  
80 5th Avenue, Suite 1201  
New York, NY 10011  
t: 212 594 9112  
f: 212 695 5767

PROJECT NAME:  
666 BROADWAY SIGNAGE  
666 Broadway,  
New York, NY 10012

PROJECT #:	1406-06
DATE:	05.12.15
SCALE:	AS NOTED
DRAWING SHEET NO:	

**SG-002.00**

Copyright © 2015 by caseworks architect, PLLC  
All rights reserved

# 666 BROADWAY | SIGNAGE (#16-5794)



**1940s TAX PHOTO**  
BROADWAY & BOND STREET



**1980s TAX PHOTO**  
BROADWAY & BOND STREET



**1991 DESIGNATION PHOTO**  
BROADWAY & BOND STREET

ARCHITECT:  
**caseworks**  
architect, PLLC

80 5th Avenue, Suite 1201  
New York, NY 10011  
t: 212 594 9112  
f: 212 695 5767

PROJECT NAME:  
666 BROADWAY SIGNAGE

666 Broadway,  
New York, NY 10012

PROJECT #: 1406-06  
DATE: 05.12.15  
SCALE: AS NOTED  
DRAWING SHEET NO:

**SG-003.00**

Copyright © 2015 by caseworks architect, PLLC  
All rights reserved

# 666 BROADWAY | SIGNAGE (#16-5794)



**EXISTING CONDITIONS**  
BOND STREET FACADE



**EXISTING CONDITIONS**  
BOND STREET FACADE

ARCHITECT:  
**caseworks**  
architect, PLLC

80 5th Avenue, Suite 1201  
New York, NY 10011  
t: 212 594 9112  
f: 212 695 5767

PROJECT NAME:  
666 BROADWAY SIGNAGE

666 Broadway,  
New York, NY 10012

PROJECT #: 1406-06  
DATE: 05.12.15  
SCALE: AS NOTED  
DRAWING SHEET NO:

**SG-004.00**

Copyright © 2015 by caseworks architect, PLLC  
All rights reserved

# 666 BROADWAY | SIGNAGE (#16-5794)



**EXISTING CONDITIONS**  
BOND STREET & BROADWAY



**EXISTING CONDITIONS**  
BROADWAY FACADE

ARCHITECT:

**caseworks**  
architect, PLLC

80 5th Avenue, Suite 1201  
New York, NY 10011  
t: 212 594 9112  
f: 212 695 5767

PROJECT NAME:

666 BROADWAY SIGNAGE

666 Broadway,  
New York, NY 10012

PROJECT #: 1406-06

DATE: 05.12.15

SCALE: AS NOTED

DRAWING SHEET NO:

**SG-005.00**

Copyright © 2015 by caseworks architect, PLLC  
All rights reserved

# 666 BROADWAY | SIGNAGE (#16-5794)



## PROPOSED BOND STREET SIGNAGE NOTES

PROPOSED SQUARE FOOTAGE: (2) BRACKET SIGN TYPE A: 1'-3" W x 6'-8" H = 8.3 SF PER SIDE  
 X (2 SIDES / SIGN) = 16.6 SF PER SIGN  
 X (2 SIGNS) = **33.2 SF PROPOSED BOND STREET SIGNAGE**

EXISTING BOND ST FRONTAGE: 130 LF

ALLOWABLE BOND ST SIGNAGE: 130 LF x 6 = 780 SF (PER ZR 42-531)

EXISTING BOND ST SIGNAGE: (4'-0" x 4'-2") + (4'-0" x 4'-2") + (4'-0" x 3'-10") = 48.7 SF TD BANK  
 (8" x 4'-2") + (8" x 4'-2") + (8" x 3'-10") = 8.0 SF TD BANK  
 2 x (1'-6" x 4'-0") = 12.0 SF YOGA VIDA

PROPOSED BOND ST SIGNAGE: (SEE ABOVE) = **33.2 SF** WINGS GROUP

EXISTING + PROPOSED SIGNAGE:  
 48.7 SF + 8.0 SF + 12.0 SF + 33.2 SF = 101.9 SF < 780 SF ALLOWED = **OK**

ARCHITECT:

**caseworks**  
 architect, PLLC

80 5th Avenue, Suite 1201  
 New York, NY 10011  
 t: 212 594 9112  
 f: 212 695 5767

PROJECT NAME:

666 BROADWAY SIGNAGE

666 Broadway,  
 New York, NY 10012

PROJECT #: 1406-06

DATE: 05.12.15

SCALE: AS NOTED

DRAWING SHEET NO:

**SG-101.00**

Copyright © 2015 by caseworks architect, PLLC  
 All rights reserved

# 666 BROADWAY | SIGNAGE (#16-5794)



## PROPOSED BRACKET SIGNS BOND STREET

ARCHITECT:

**caseworks**  
architect, PLLC

80 5th Avenue, Suite 1201  
New York, NY 10011  
t: 212 594 9112  
f: 212 695 5767

PROJECT NAME:

666 BROADWAY SIGNAGE

666 Broadway,  
New York, NY 10012

PROJECT #: 1406-06

DATE: 05.12.15


SCALE: AS NOTED

DRAWING SHEET NO:

### SG-102.00

Copyright © 2015 by caseworks architect, PLLC  
All rights reserved

# 666 BROADWAY | SIGNAGE (#16-5794)

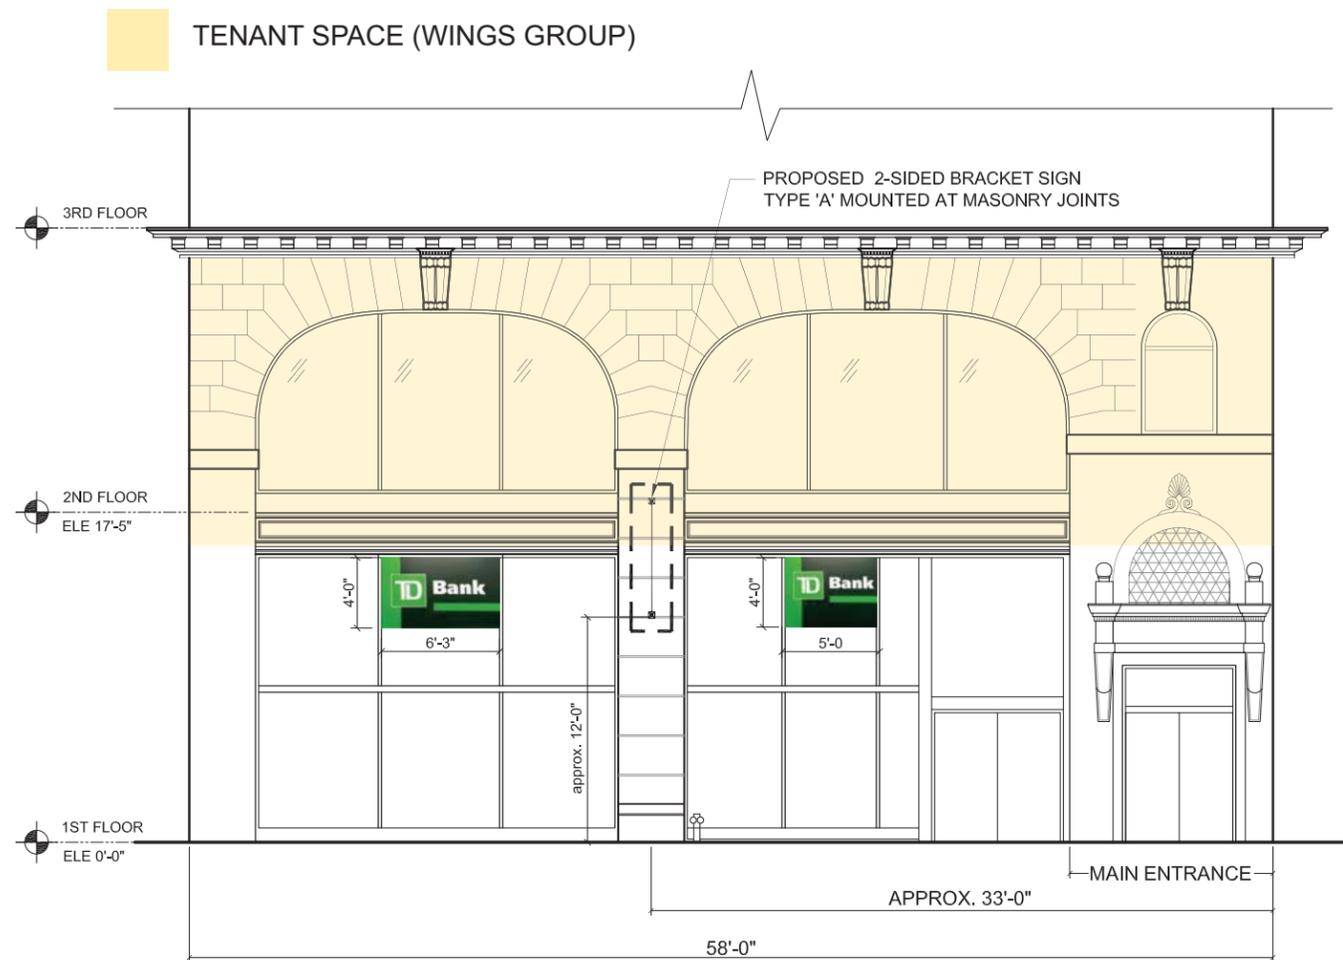

## PROPOSED BOND STREET SIGNAGE NOTES

PROPOSED SQUARE FOOTAGE: (1) BRACKET SIGN TYPE A: 1'-3" W x 6'-8" H = 8.3 SF PER SIDE  
 X (2 SIDES / SIGN) = 16.6 SF PER SIDE  
 X (1 SIGN) = **16.6 SF PROPOSED BROADWAY SIGNAGE**

EXISTING BROADWAY FRONTAGE: 57 LF

ALLOWABLE BROADWAY SIGNAGE: 58 LF x 6 = 348 SF (PER ZR 42-531)

EXISTING BROADWAY SIGNAGE: (4'-0" x 6'-6") + (4'-0" x 5'-0") = 46.0 SF TD BANK

PROPOSED BROADWAY SIGNAGE: (SEE ABOVE) = 16.6 SF WINGS GROUP

EXISTING + PROPOSED SIGNAGE:  
 46.0 SF + 16.6 SF = 62.6 SF < 348 SF ALLOWED = **OK**

ARCHITECT:

**caseworks**  
 architect, PLLC

80 5th Avenue, Suite 1201  
 New York, NY 10011  
 t: 212 594 9112  
 f: 212 695 5767

PROJECT NAME:

666 BROADWAY SIGNAGE

666 Broadway,  
 New York, NY 10012

PROJECT #: 1406-06

DATE: 05.12.15

SCALE: AS NOTED

DRAWING SHEET NO:

**SG-103.00**

Copyright © 2015 by caseworks architect, PLLC  
 All rights reserved

# 666 BROADWAY | SIGNAGE (#16-5794)



## PROPOSED BRACKET SIGNS BROADWAY & BOND STREET

ARCHITECT:

**caseworks**  
architect, PLLC

80 5th Avenue, Suite 1201  
New York, NY 10011  
t: 212 594 9112  
f: 212 695 5767

PROJECT NAME:

666 BROADWAY SIGNAGE

666 Broadway,  
New York, NY 10012

PROJECT #: 1406-06

DATE: 05.12.15


SCALE: AS NOTED

DRAWING SHEET NO:


### SG-104.00

Copyright © 2015 by caseworks architect, PLLC  
All rights reserved

# 666 BROADWAY | SIGNAGE (#16-5794)

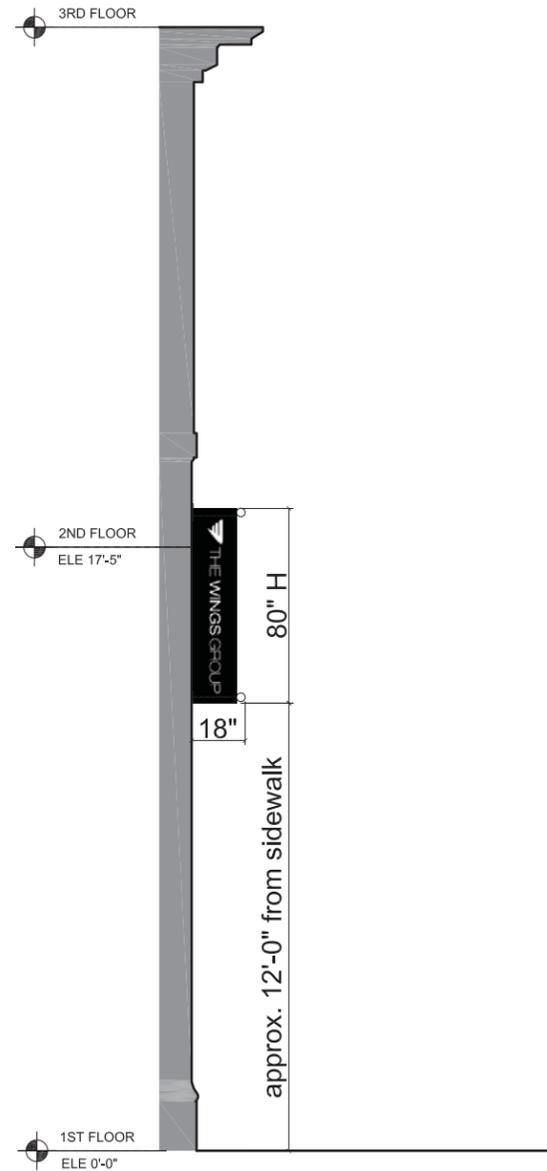

**SECTION**  
BRACKET SIGN (TYP)

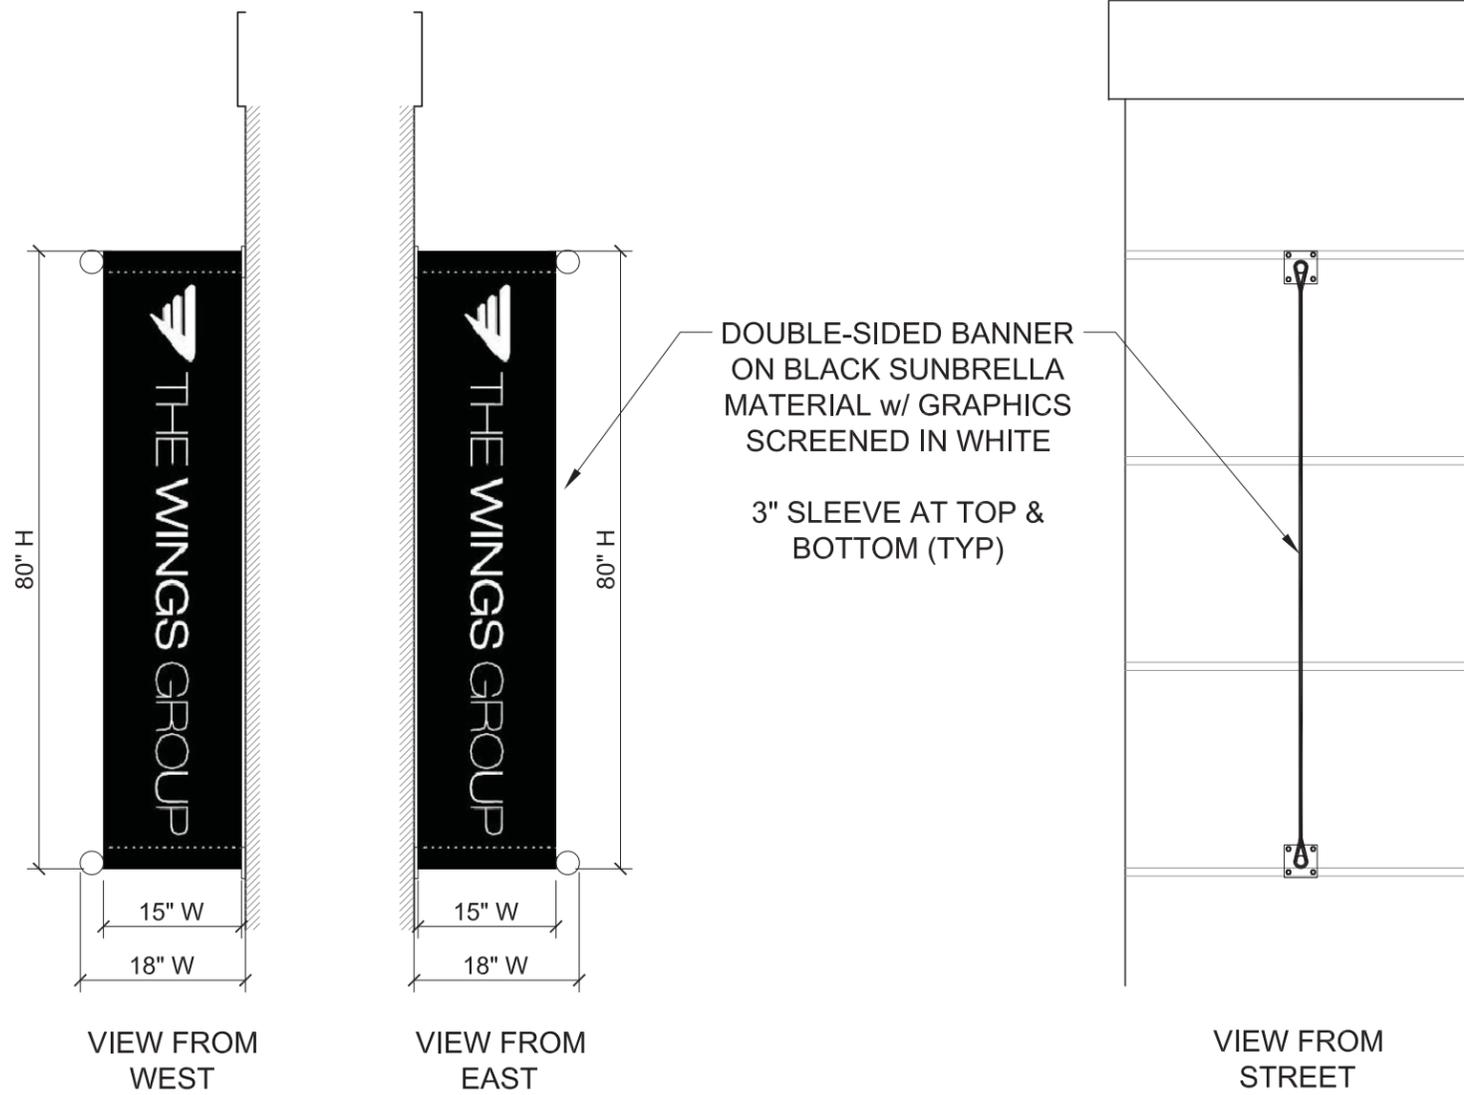

**ELEVATIONS**  
BRACKET SIGN (TYP)

ARCHITECT:  
**caseworks**  
architect, PLLC  
80 5th Avenue, Suite 1201  
New York, NY 10011  
t: 212 594 9112  
f: 212 695 5767


PROJECT NAME:  
666 BROADWAY SIGNAGE  
666 Broadway,  
New York, NY 10012

PROJECT #: 1406-06  
DATE: 05.12.15  
SCALE: AS NOTED  
DRAWING SHEET NO:



**SG-501.00**

Copyright © 2015 by caseworks architect, PLLC  
All rights reserved


# 666 BROADWAY | SIGNAGE (#16-5794)

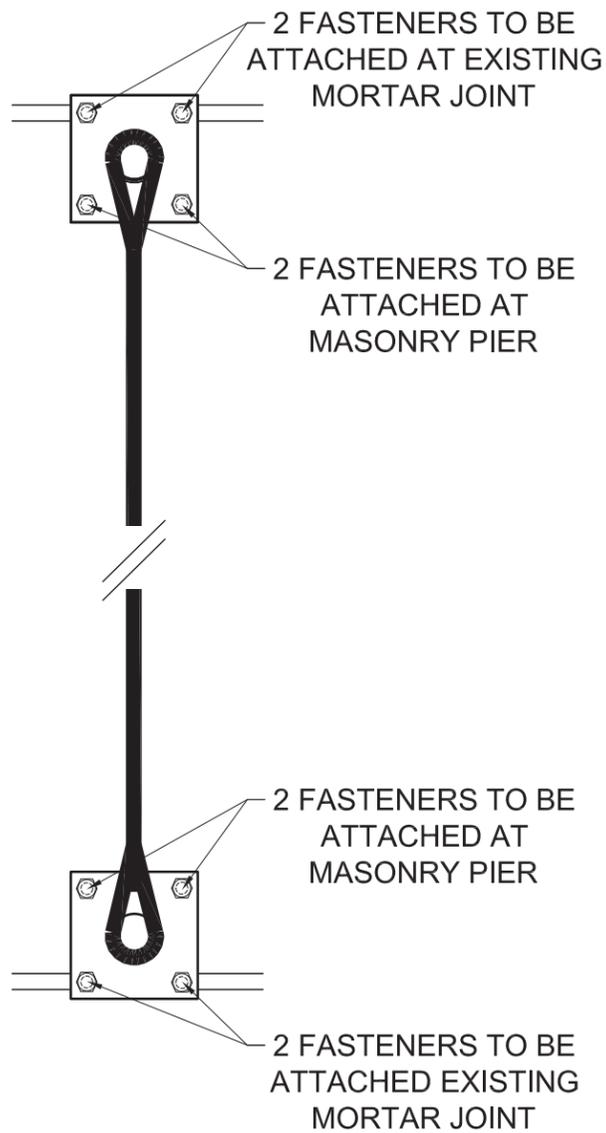

**DETAILS**  
BRACKET PLACEMENT (TYP)

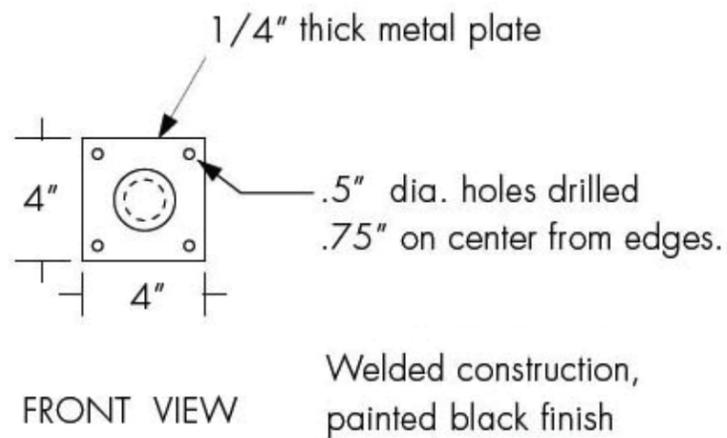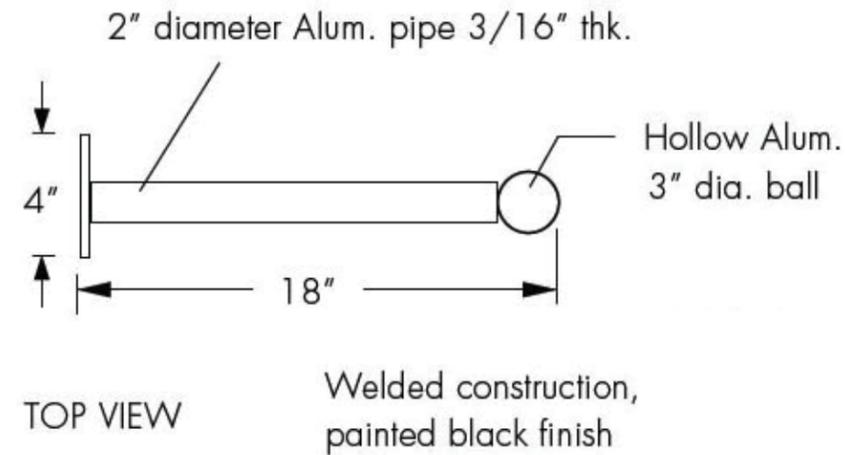

**DETAILS**  
BRACKET (TYP)

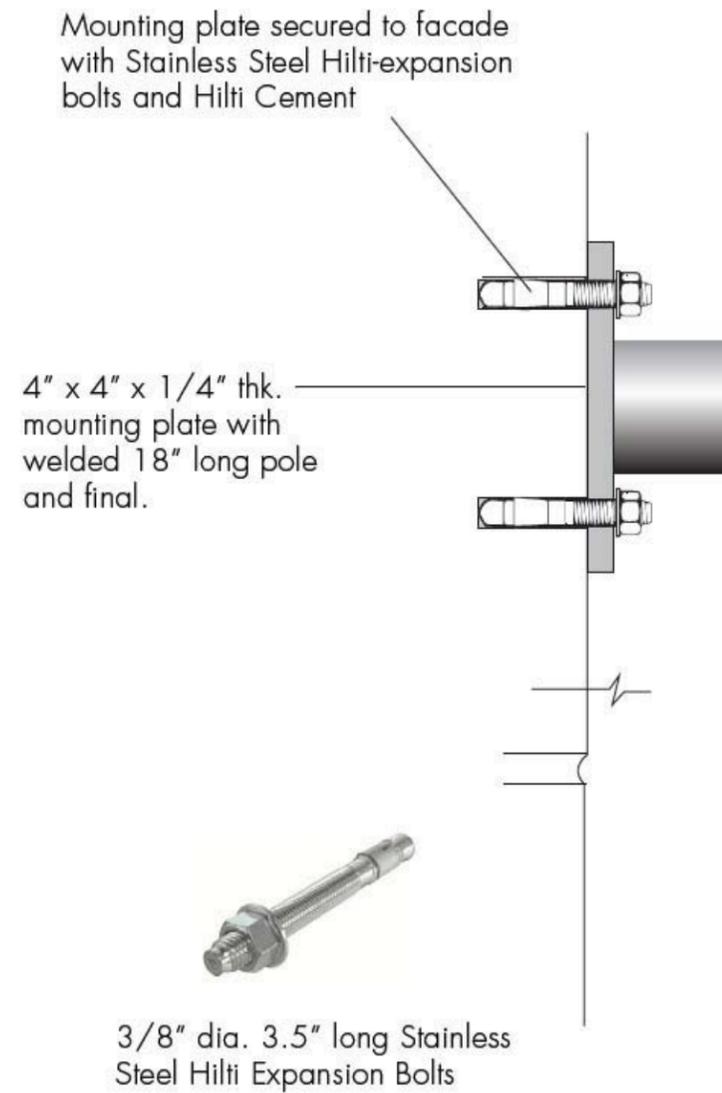

**DETAILS**  
ATTACHMENT (TYP)

ARCHITECT:  
**caseworks**  
architect, PLLC  
80 5th Avenue, Suite 1201  
New York, NY 10011  
t: 212 594 9112  
f: 212 695 5767

PROJECT NAME:  
666 BROADWAY SIGNAGE  
666 Broadway,  
New York, NY 10012

PROJECT #: 1406-06  
DATE: 05.12.15  
SCALE: AS NOTED  
DRAWING SHEET NO:

**SG-502.00**

Copyright © 2015 by caseworks architect, PLLC  
All rights reserved