





850


848

UP
FURNITURE
FRAGILE
DO NOT STACK HIGH
FOR STABILITY


848 CARROLL STREET, BROOKLYN, NY

PROPOSED ENLARGEMENT OF REAR WINDOW OPENINGS

EXISTING REAR ELEVATION

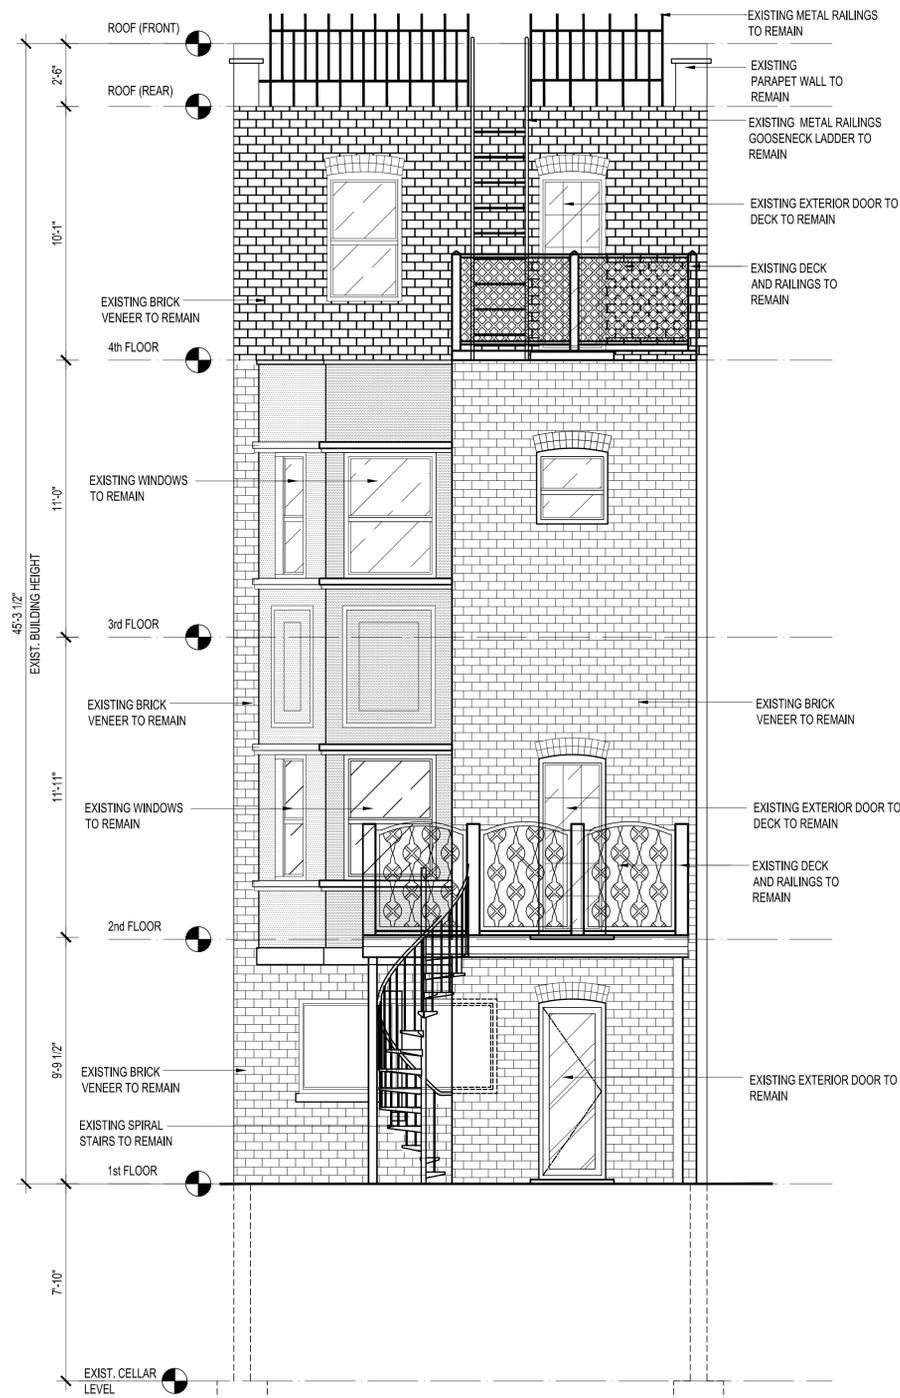

PROPOSED REAR ELEVATION

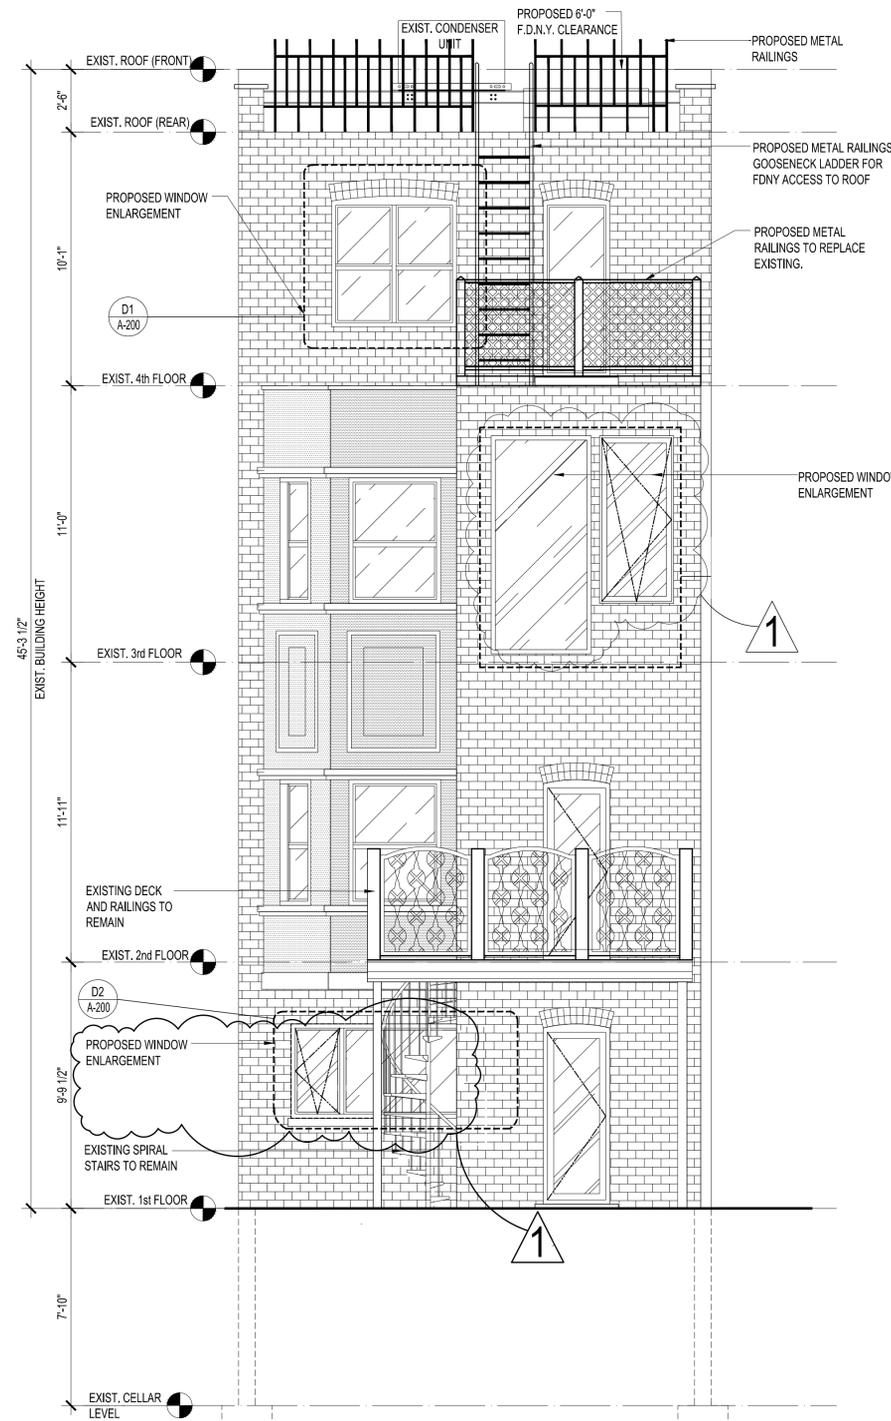


EXISTING CONDITIONS PHOTOS



THIRD AND FOURTH FLOOR REAR



FIRST AND SECOND FLOOR REAR

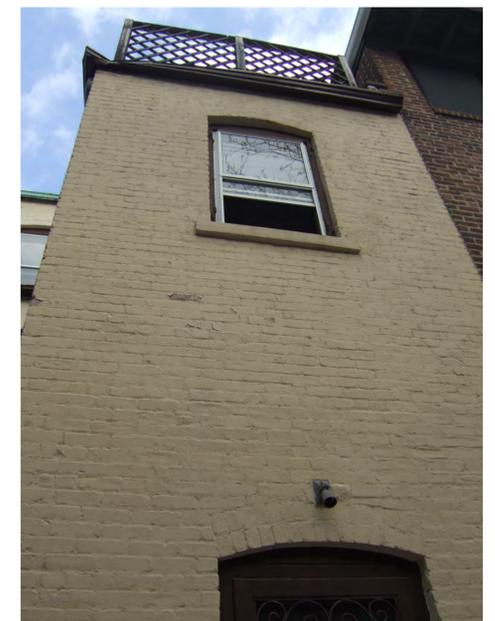


SECOND AND THIRD FLOOR REAR

BLOCK # 1072, BROOKLYN, NY

(CARROLL STREET BETWEEN EIGHTH AVENUE AND PROSPECT PARK WEST)

BUILDING REAR VIEWS ON SOUTH SIDE OF BLOCK

848 CARROLL ST.

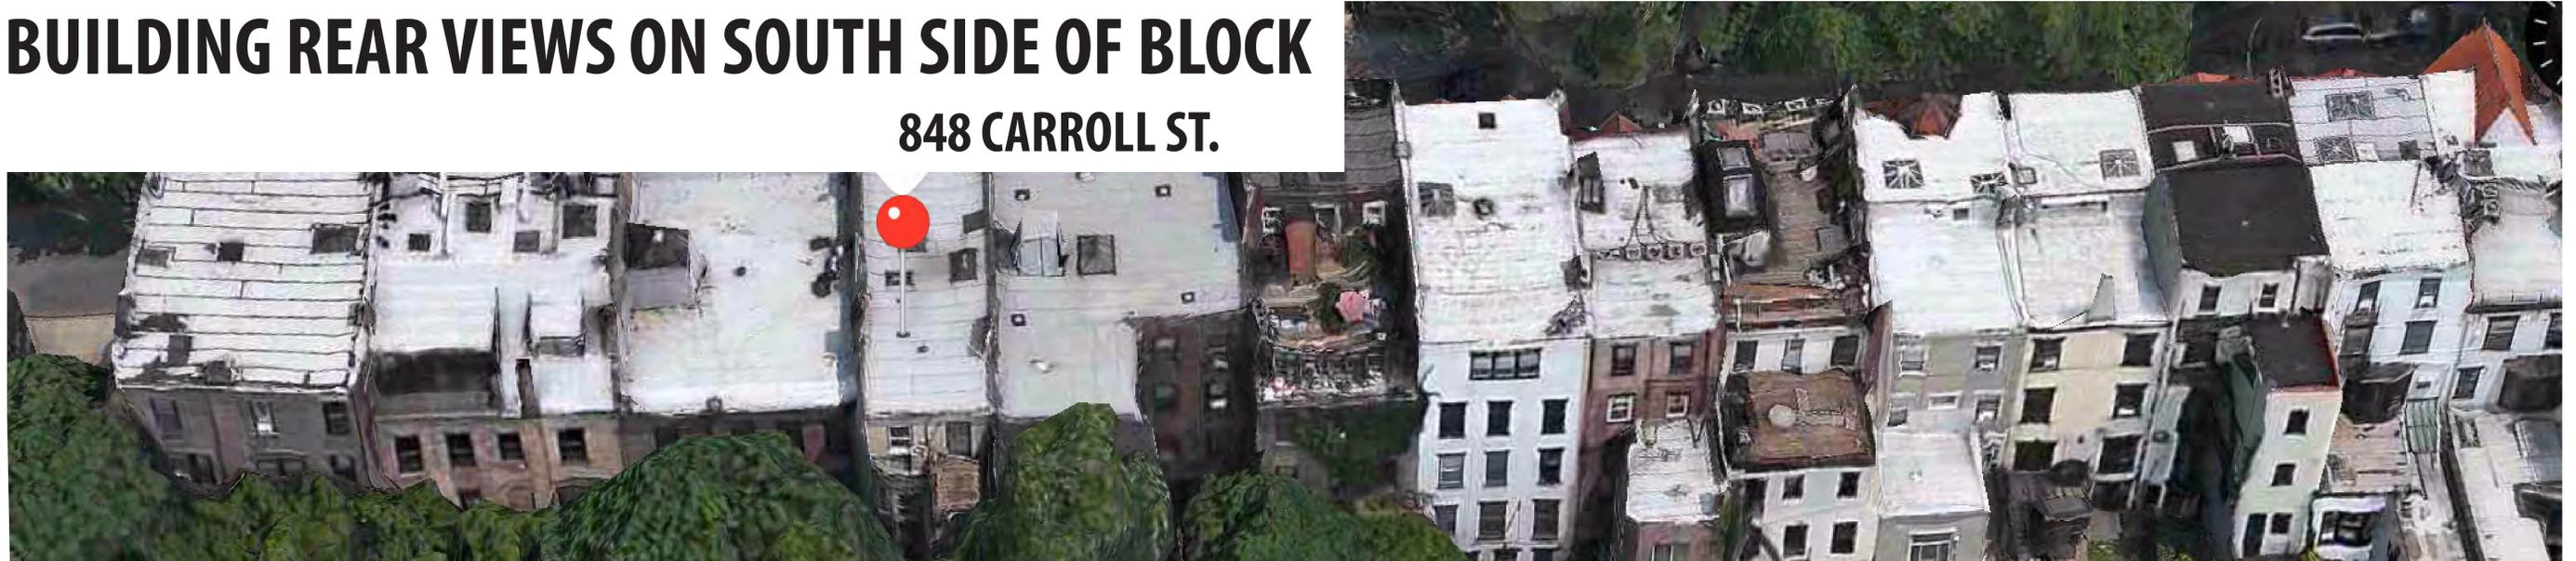

BUILDING FRONT VIEWS ON SOUTH SIDE OF BLOCK

848 CARROLL ST.

